



922A MAIN STREET
LOUISVILLE, CO 80027
P. 303.527.1100
INFO@DAJDESIGN.COM

SEAL

NOT FOR
CONSTRUCTION

816 LINCOLN AVENUE
LOUISVILLE, CO 80027

I ROY & JENNIFER MILLER
 147 RAINTREE LANE, LOUISVILLE, CO 80027
 614.595.7789

PROJECT

DRAFTING TITLE

SITE PLAN


REVISION

LANDMARK ALTERATION

6/2019

G0.1

SHEET

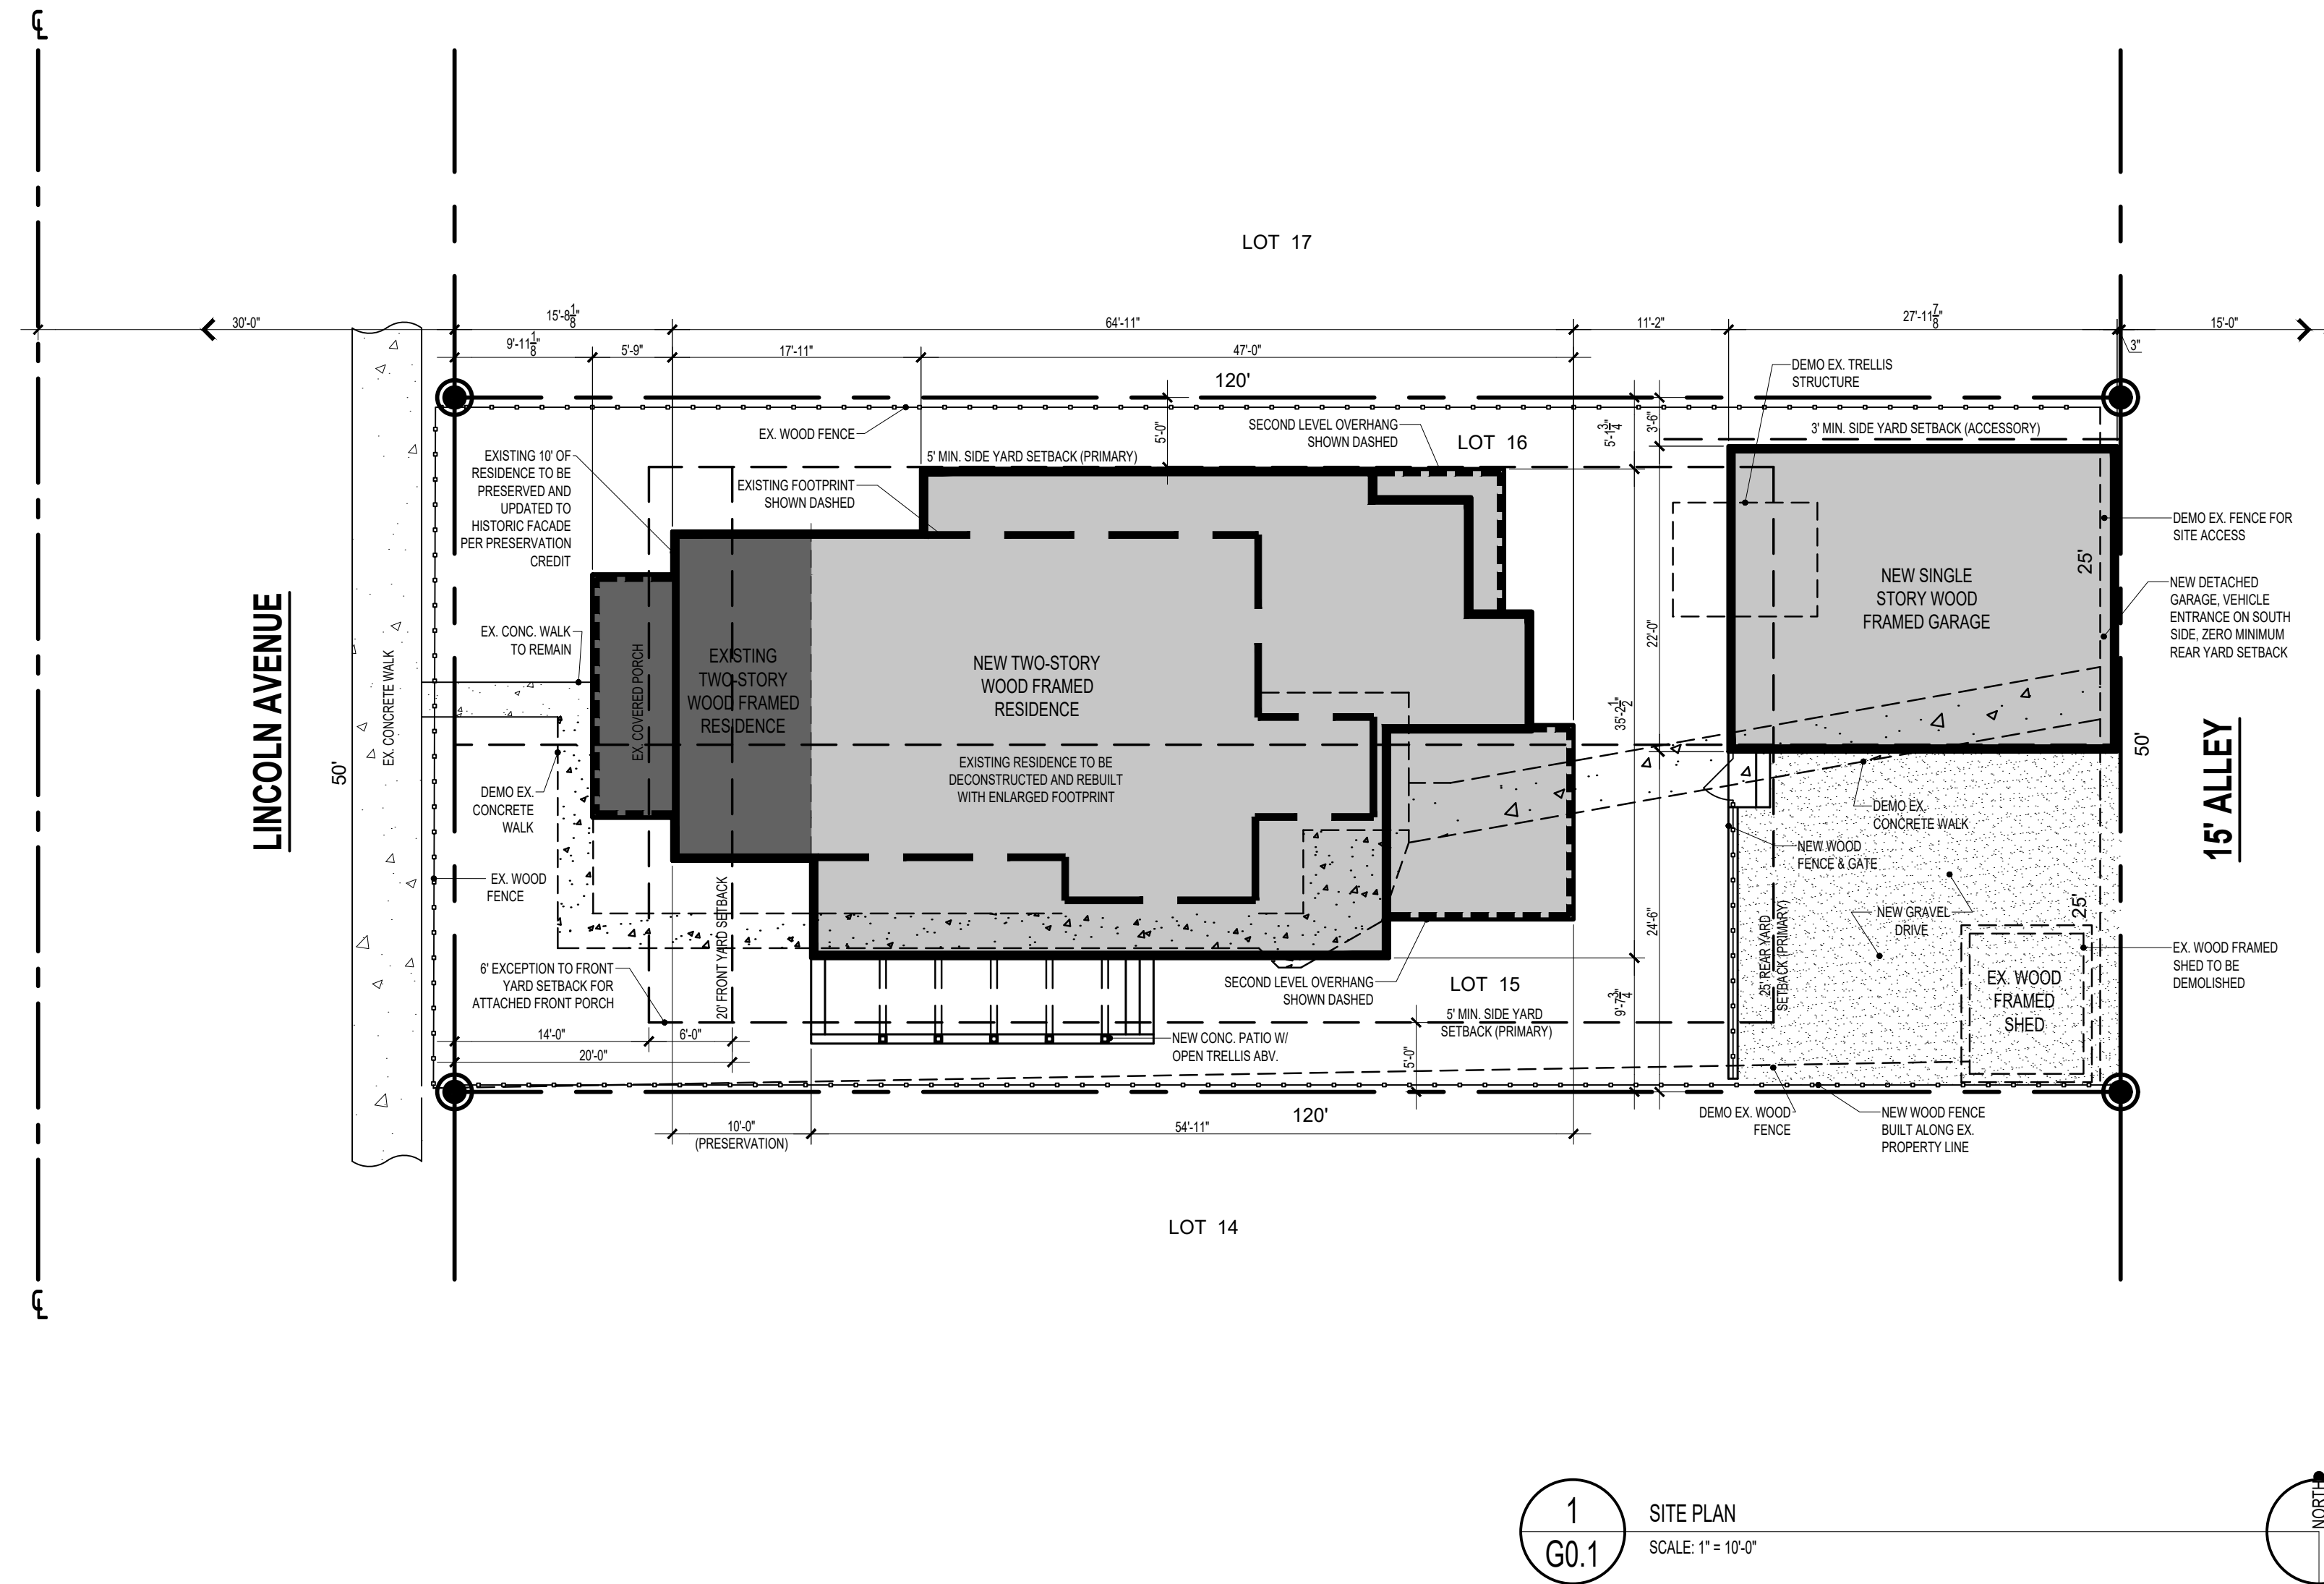



DAJDESIGN

922A MAIN STREET
LOUISVILLE, CO 80027
P. 303.527.1100
INFO@DAJDESIGN.COM

NOT FOR
CONSTRUCTION

816 LINCOLN AVENUE
LOUISVILLE, CO 80027

TROY & JENNIFER MILLER
147 RAINFALL LANE, LOUISVILLE, CO 80027
614.595.7789

PROJECT
DRAWING TITLE

MAIN LEVEL PLAN


REVISION

LANDMARK ALTERATION


SET
DATE 9/26/2019

A1.0


SHEET

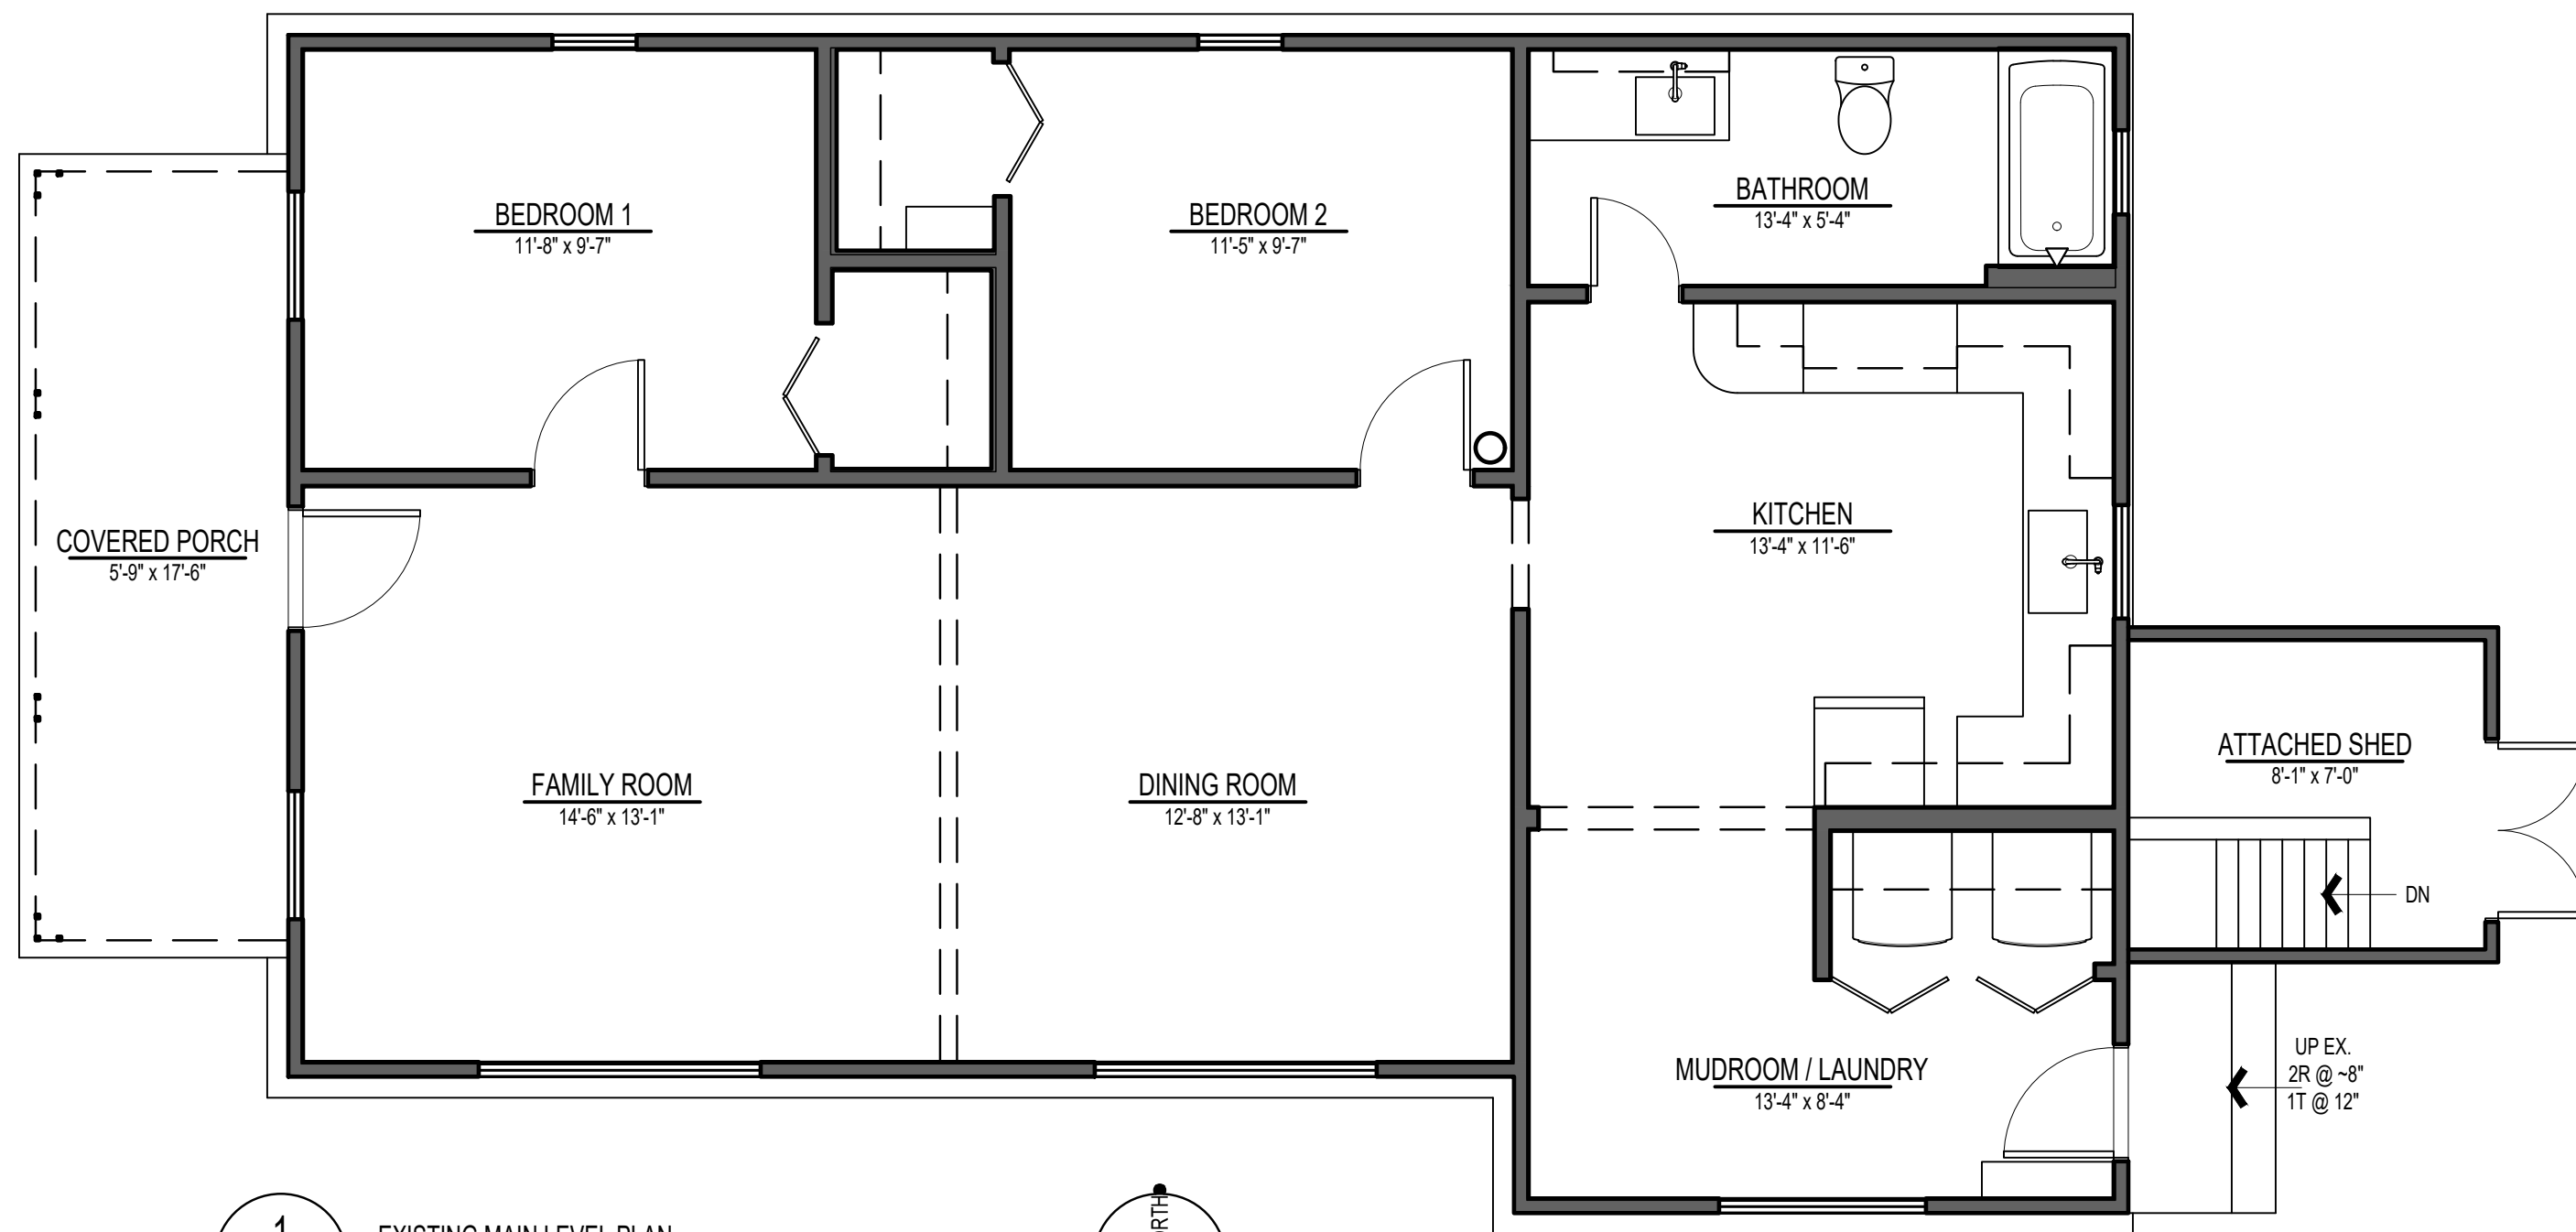


1
A1.0
EXISTING MAIN LEVEL PLAN
SCALE: 1/4" = 1'-0"
MAIN LEVEL: 991 SF
(INSIDE OF EXT. WALL)
WALL LEGEND
EXISTING WALL TO REMAIN

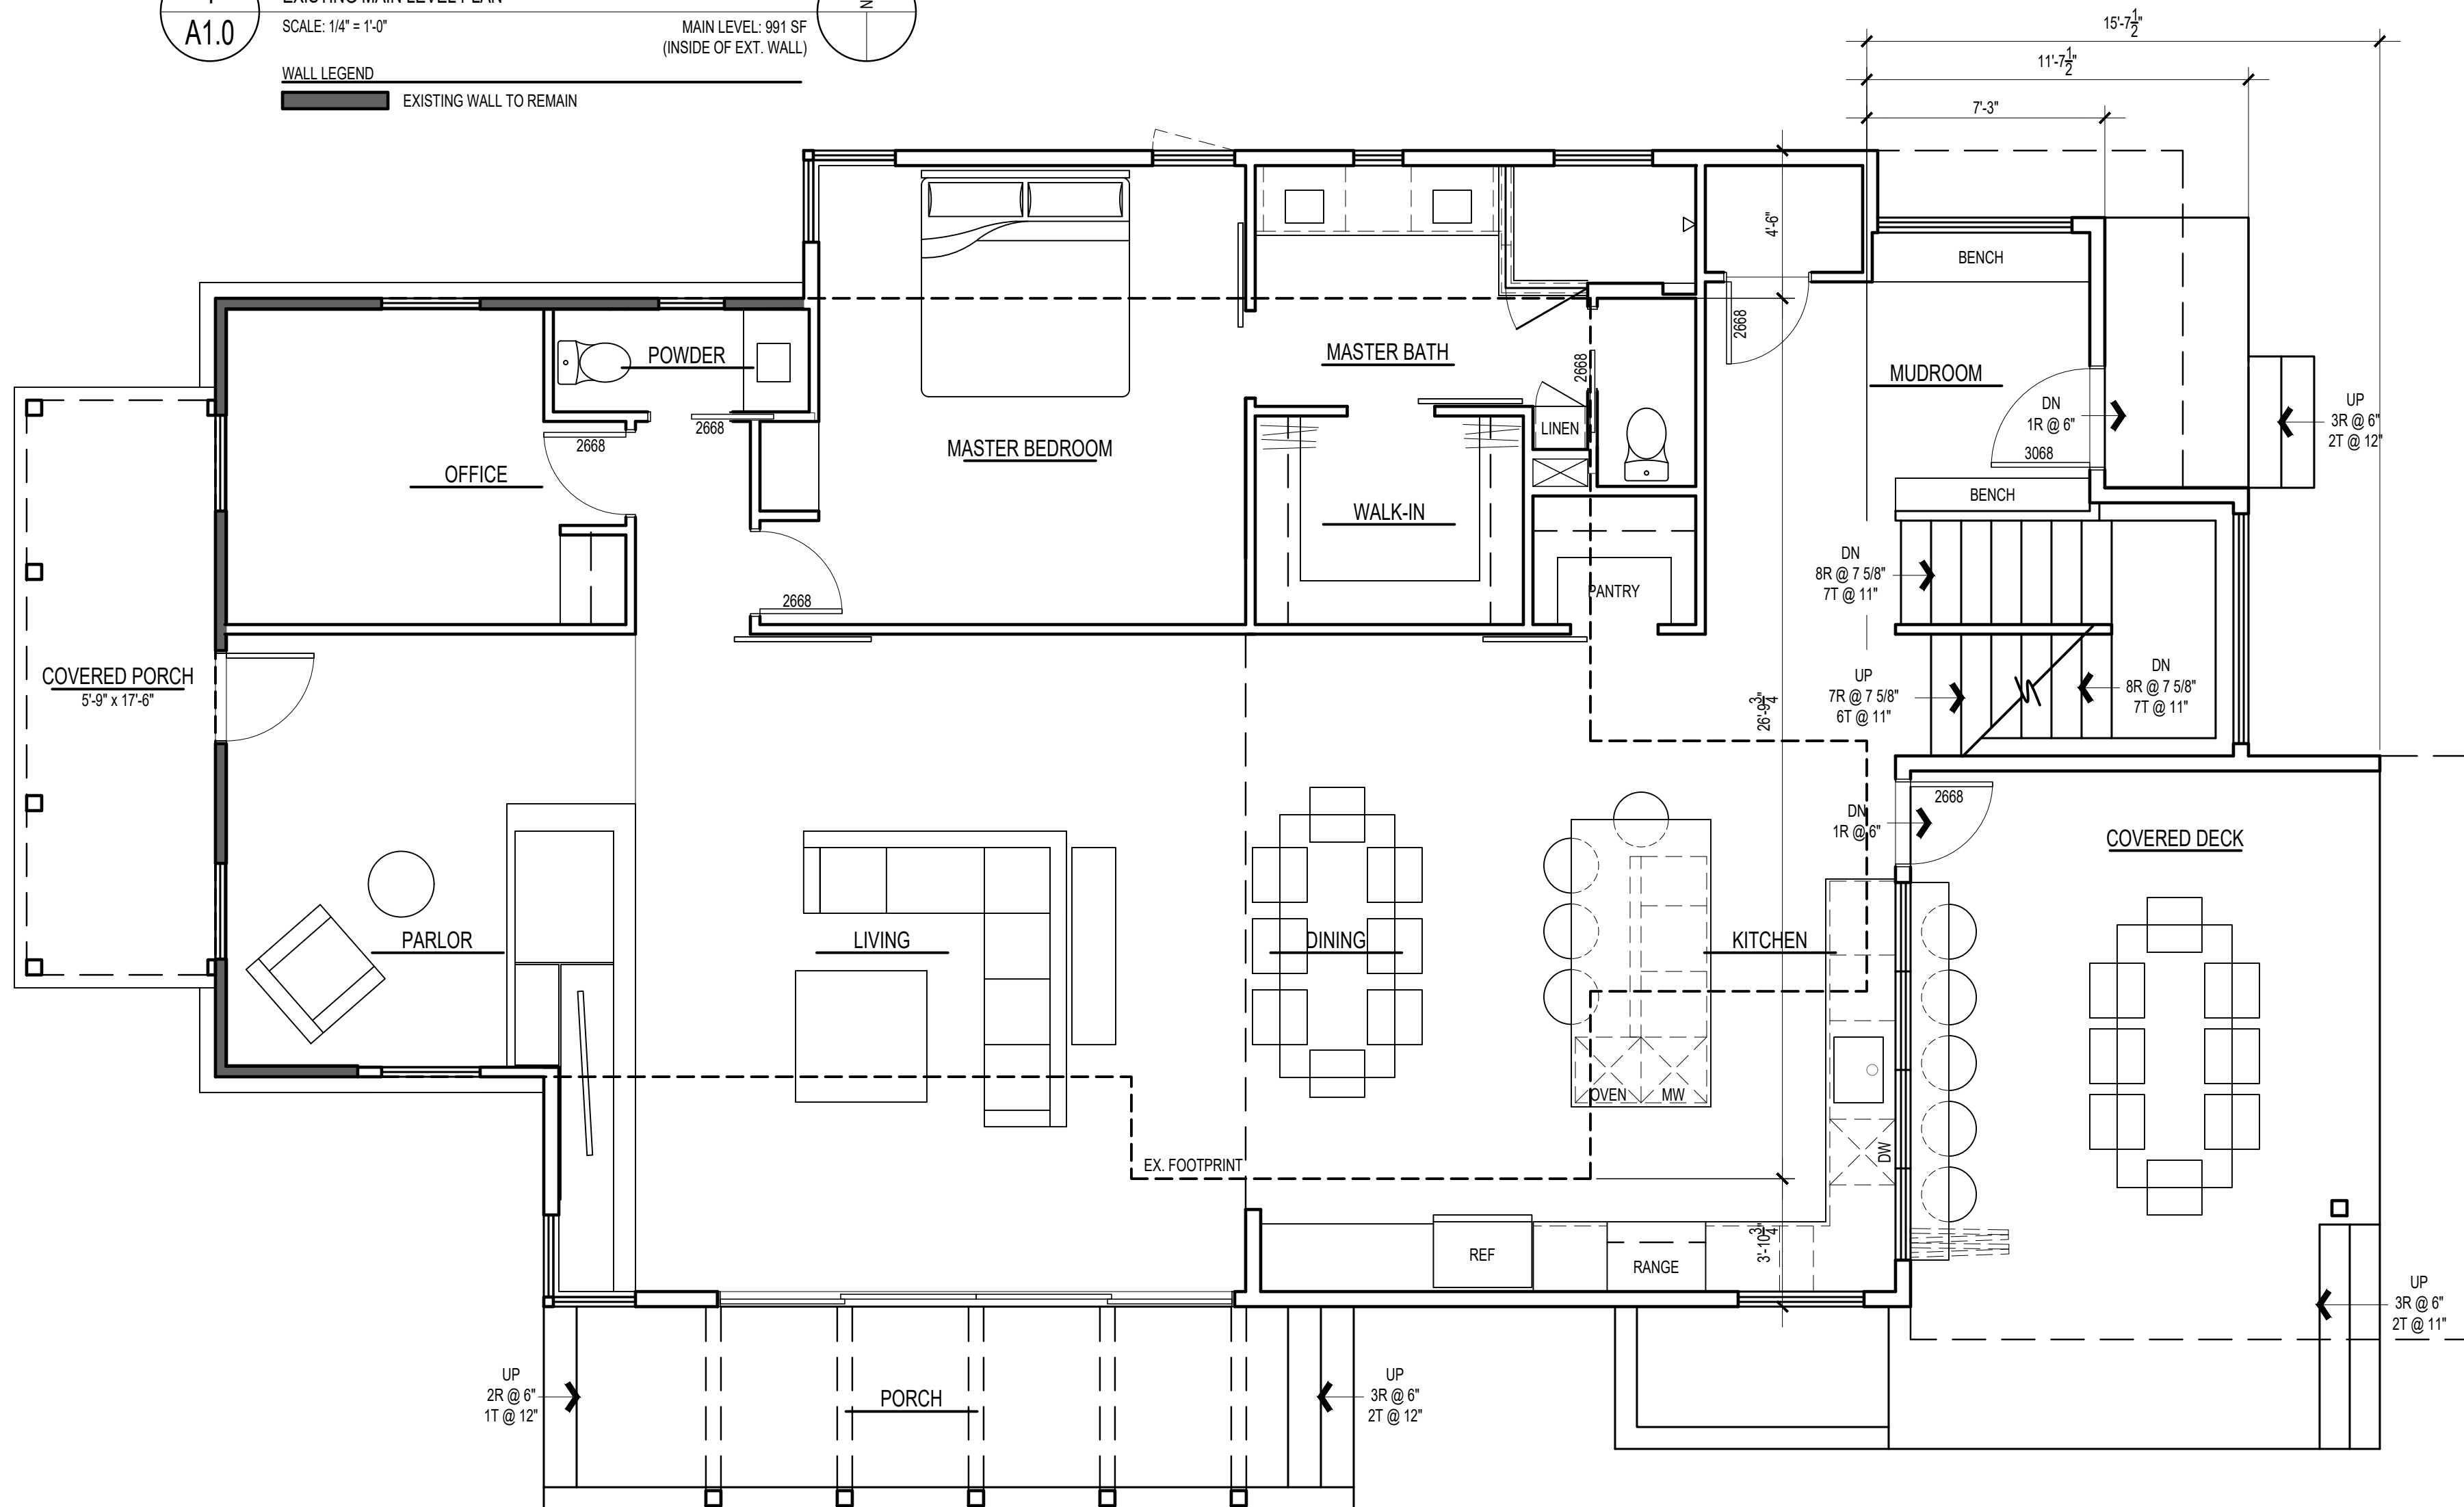

2
A1.0
NEW MAIN LEVEL PLAN
SCALE: 1/4" = 1'-0"
MAIN LEVEL: 1,723 SF
(INSIDE OF EXT. WALL)
WALL LEGEND
EXISTING WALL TO REMAIN
NEW FRAMED WALLS

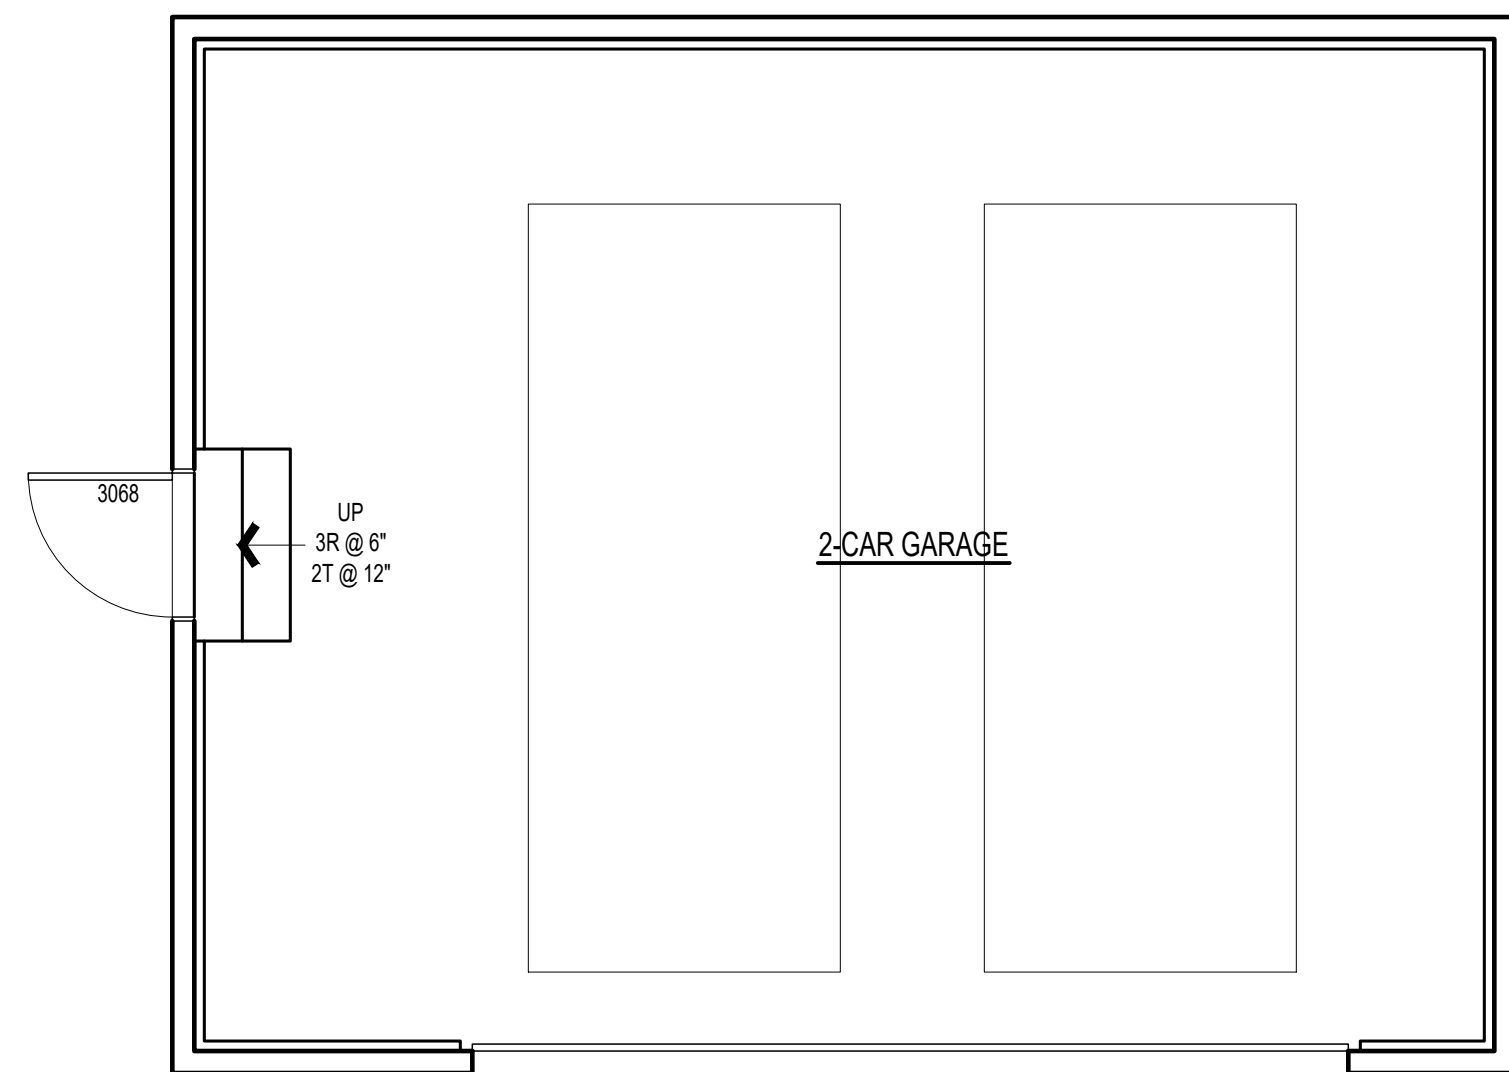

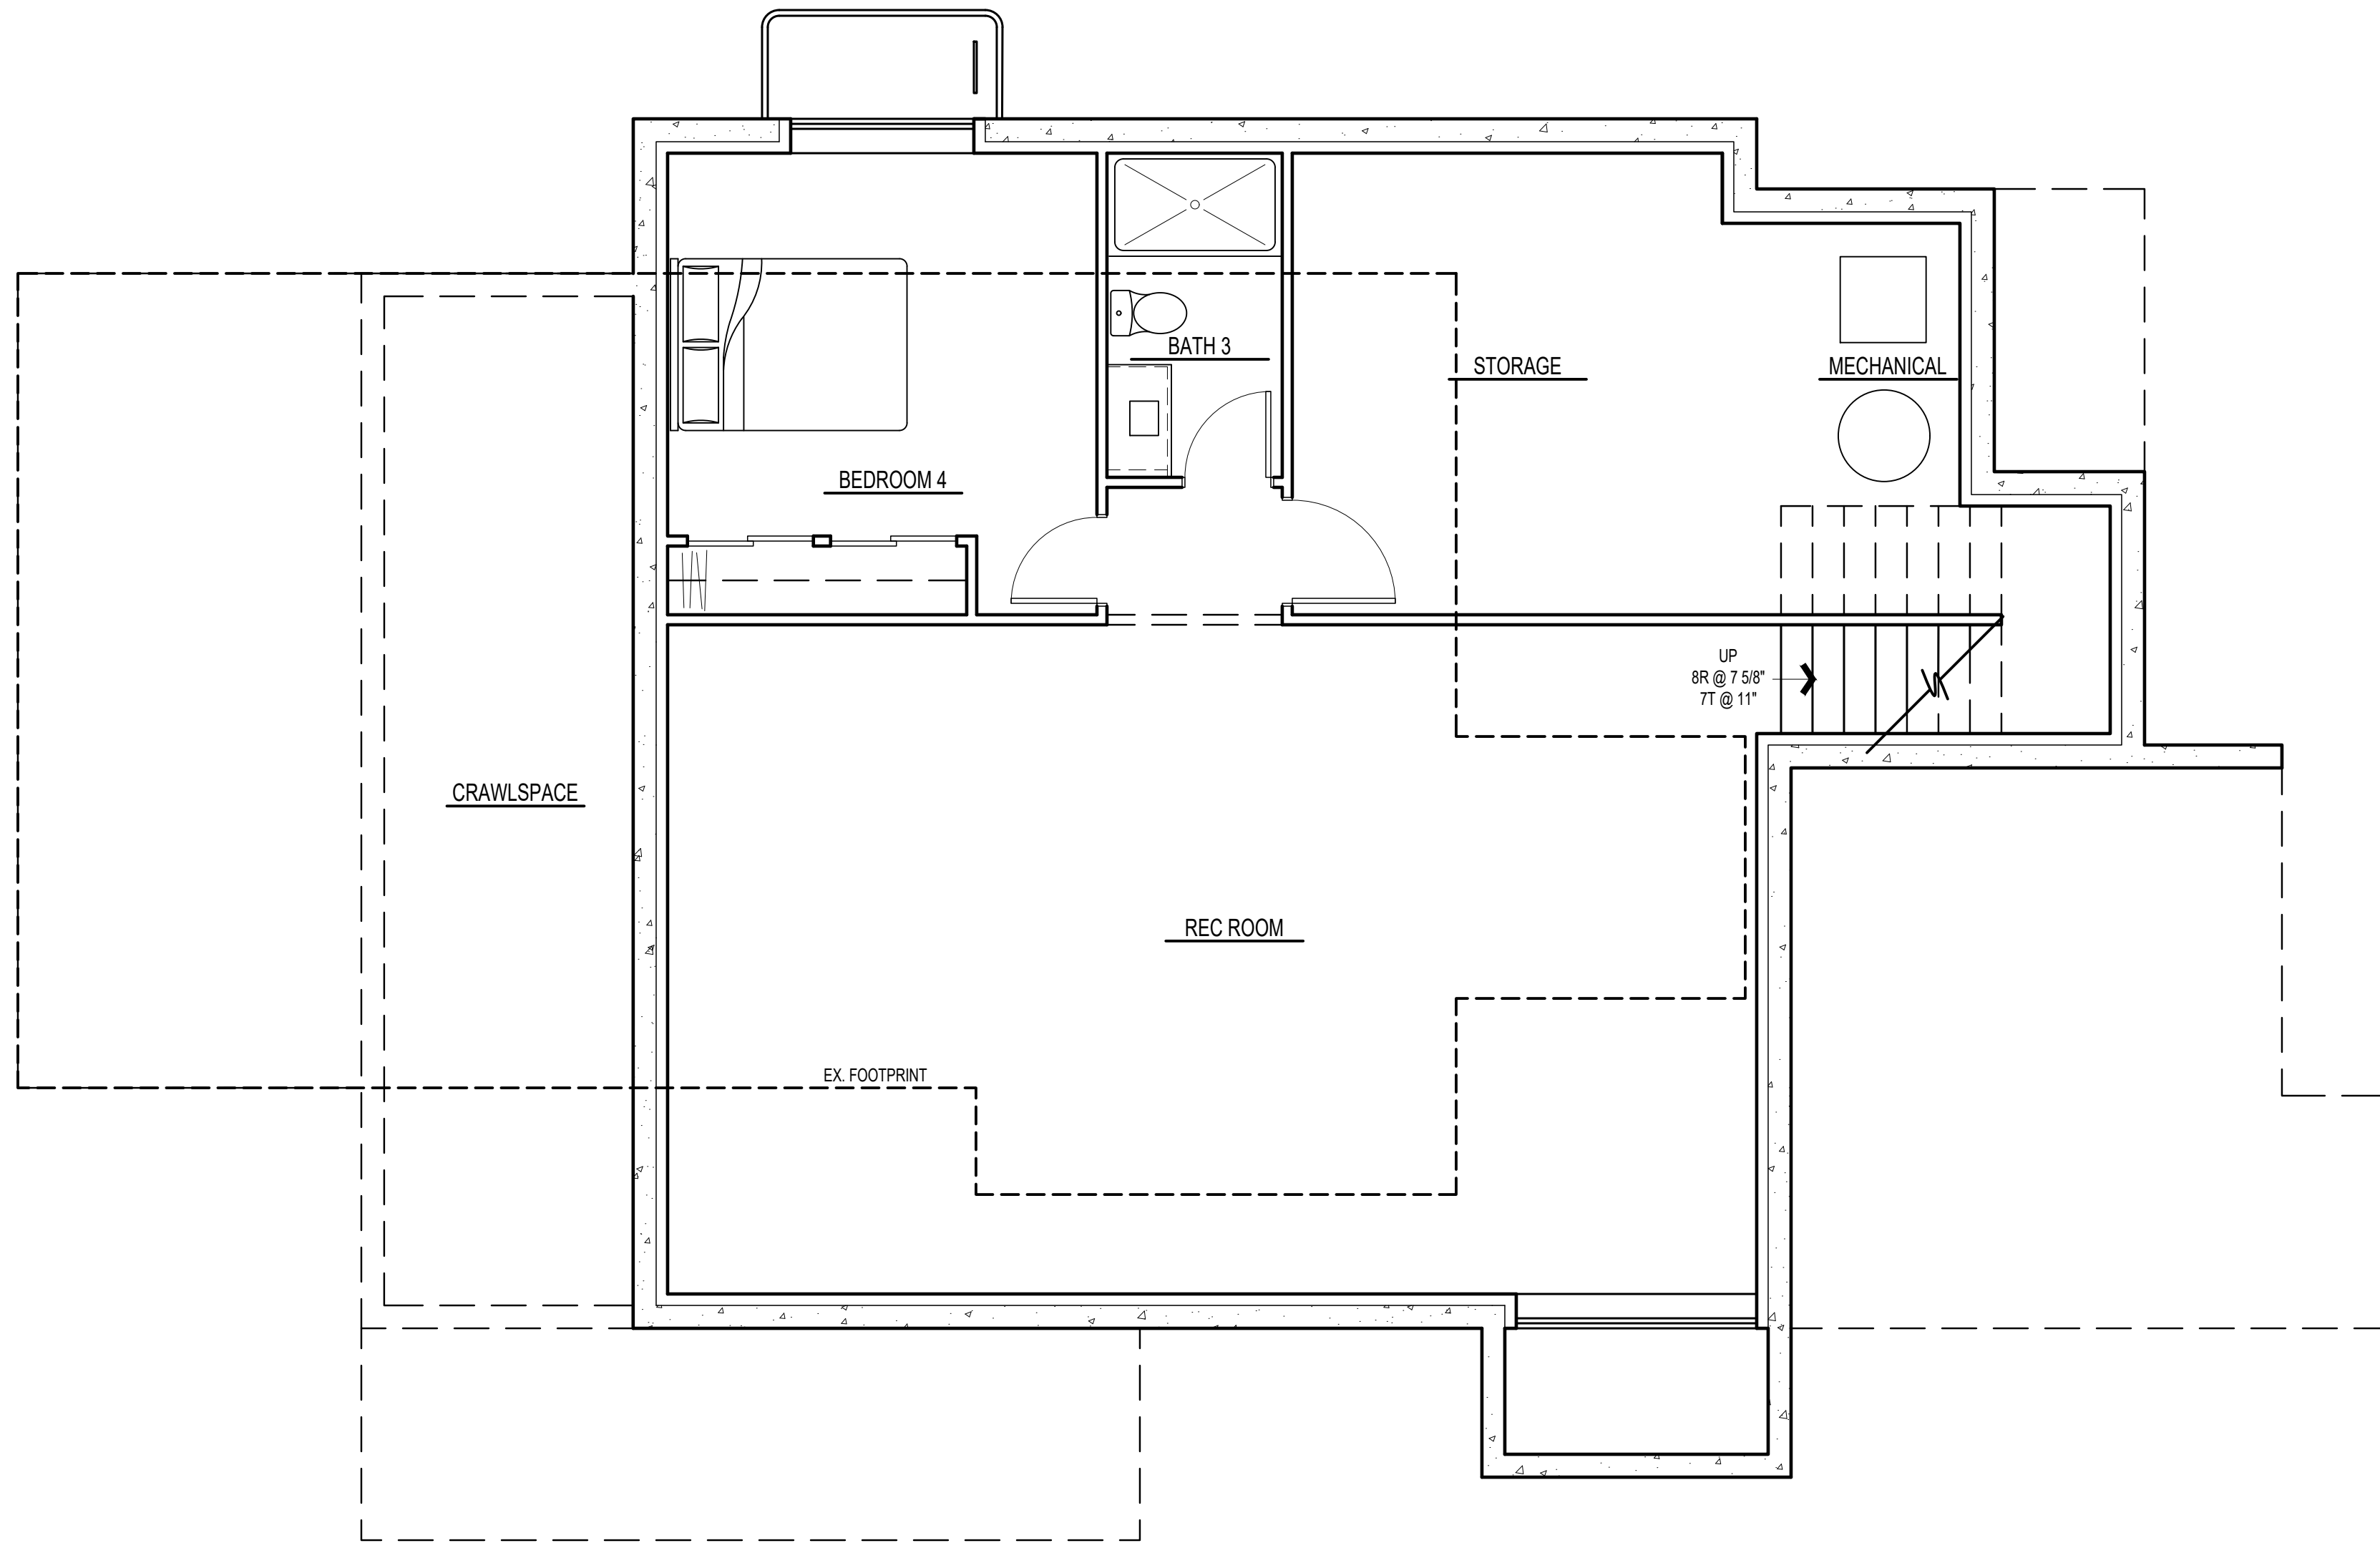

1
A1.1

NEW BASEMENT FINISH PLAN
SCALE: 1/4" = 1'-0"
BASEMENT: 1168 SF
(INCLUDING MECH.)

WALL LEGEND

NEW FOUNDATION WALLS

NEW FRAMED WALLS

NORTH



922A MAIN STREET
LOUISVILLE, CO 80027
P: 303.527.1100
INFO@DAJDESIGN.COM

NOT FOR
CONSTRUCTION


816 LINCOLN AVENUE
LOUISVILLE, CO 80027

TROY & JENNIFER MILLER
147 RAIN TREE LANE, LOUISVILLE, CO 80027
614.595.7789

BASEMENT FINISH
PLAN

LANDMARK ALTERATION
9/26/2019

A1.1

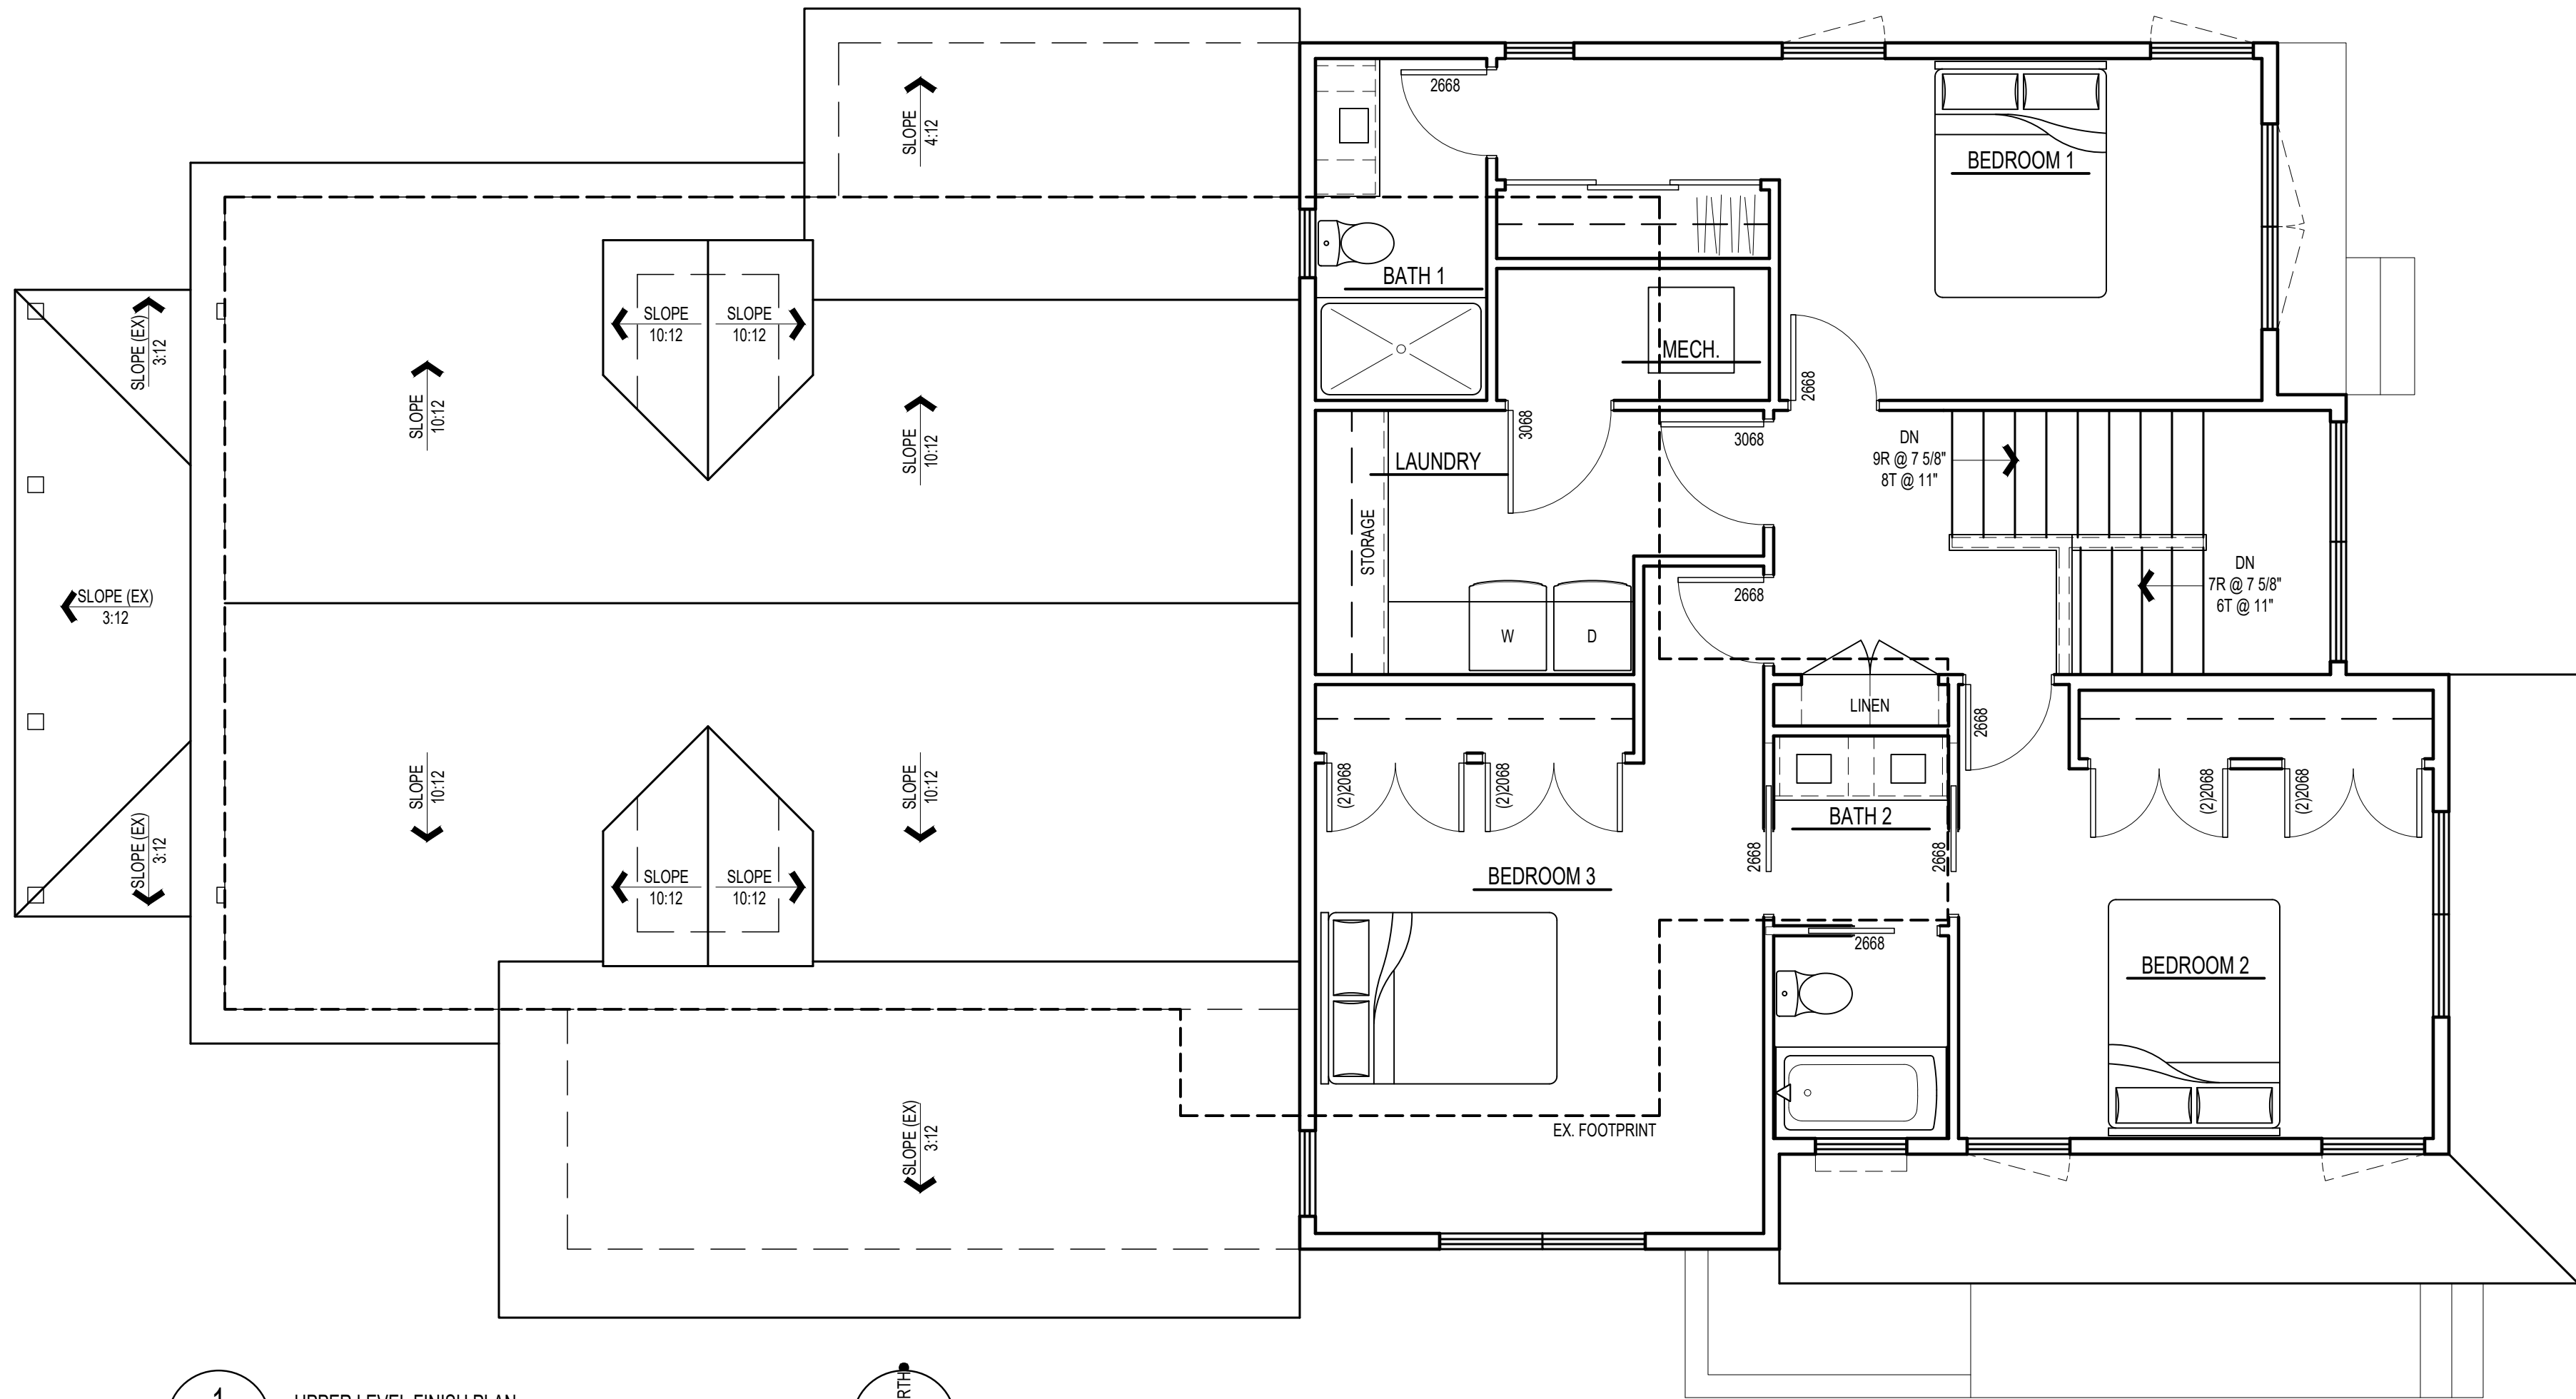

1
A1.2

UPPER LEVEL FINISH PLAN
SCALE: 1/4" = 1'-0"



UPPER LEVEL: 989 SF
(INSIDE OF EXT. WALL)

NORTH

WALL LEGEND

EXISTING WALL TO REMAIN

NEW FRAMED WALLS

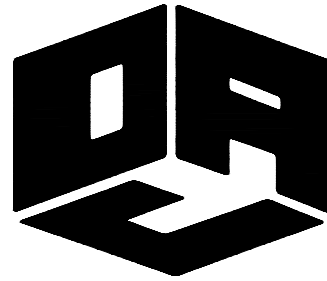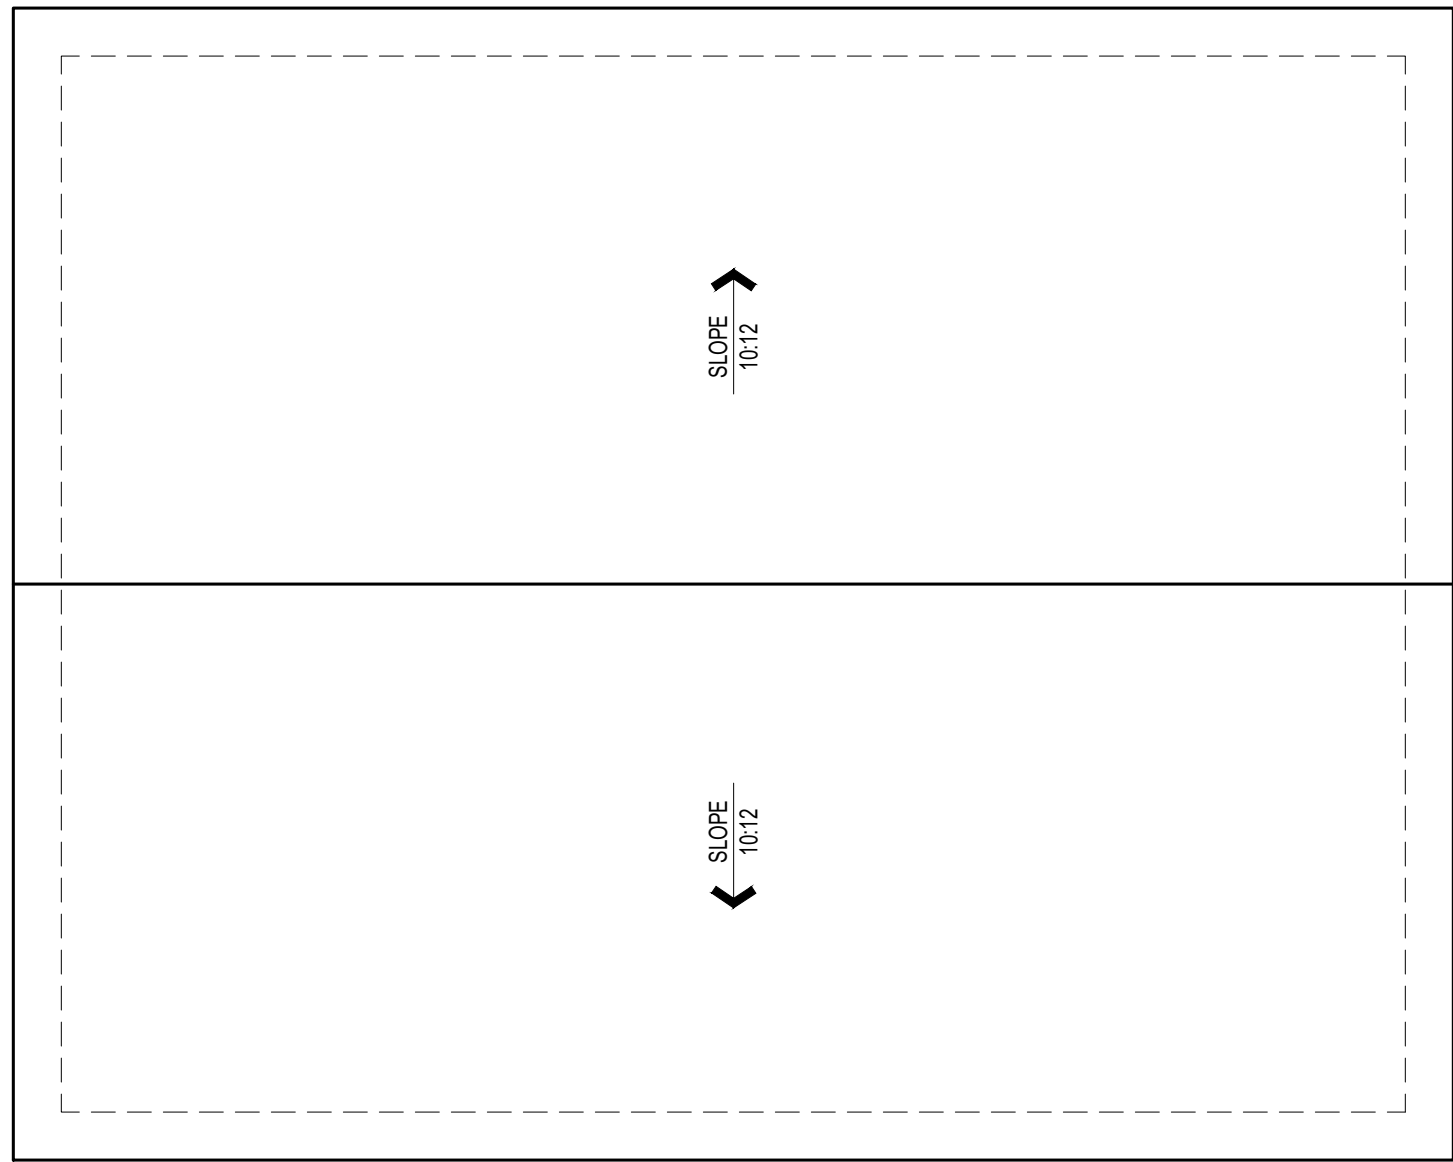

DAJDESIGN

922A MAIN STREET
LOUISVILLE, CO 80027
P: 303.527.1100
INFO@DAJDESIGN.COM

NOT FOR
CONSTRUCTION

816 LINCOLN AVENUE
LOUISVILLE, CO 80027

TROY & JENNIFER MILLER
147 RAINFALL LANE, LOUISVILLE, CO 80027
614.595.7789



UPPER LEVEL
FINISH PLAN

REVISION



LANDMARK ALTERATION

SET
DATE
9/26/2019

A1.2

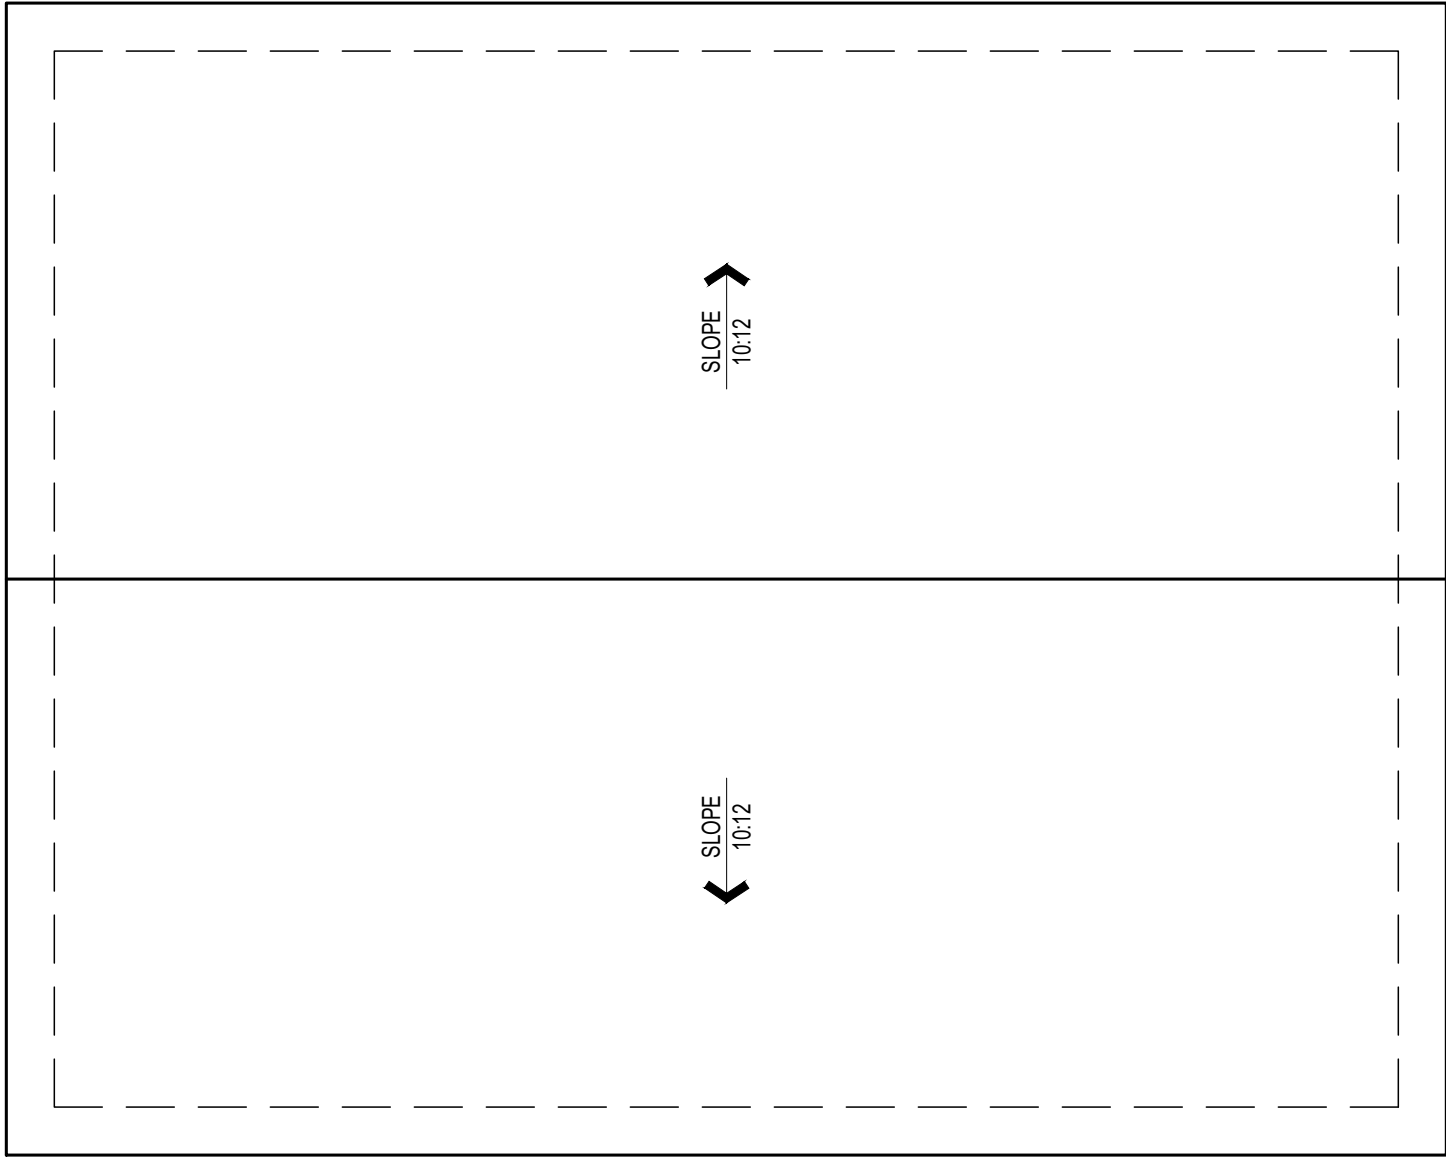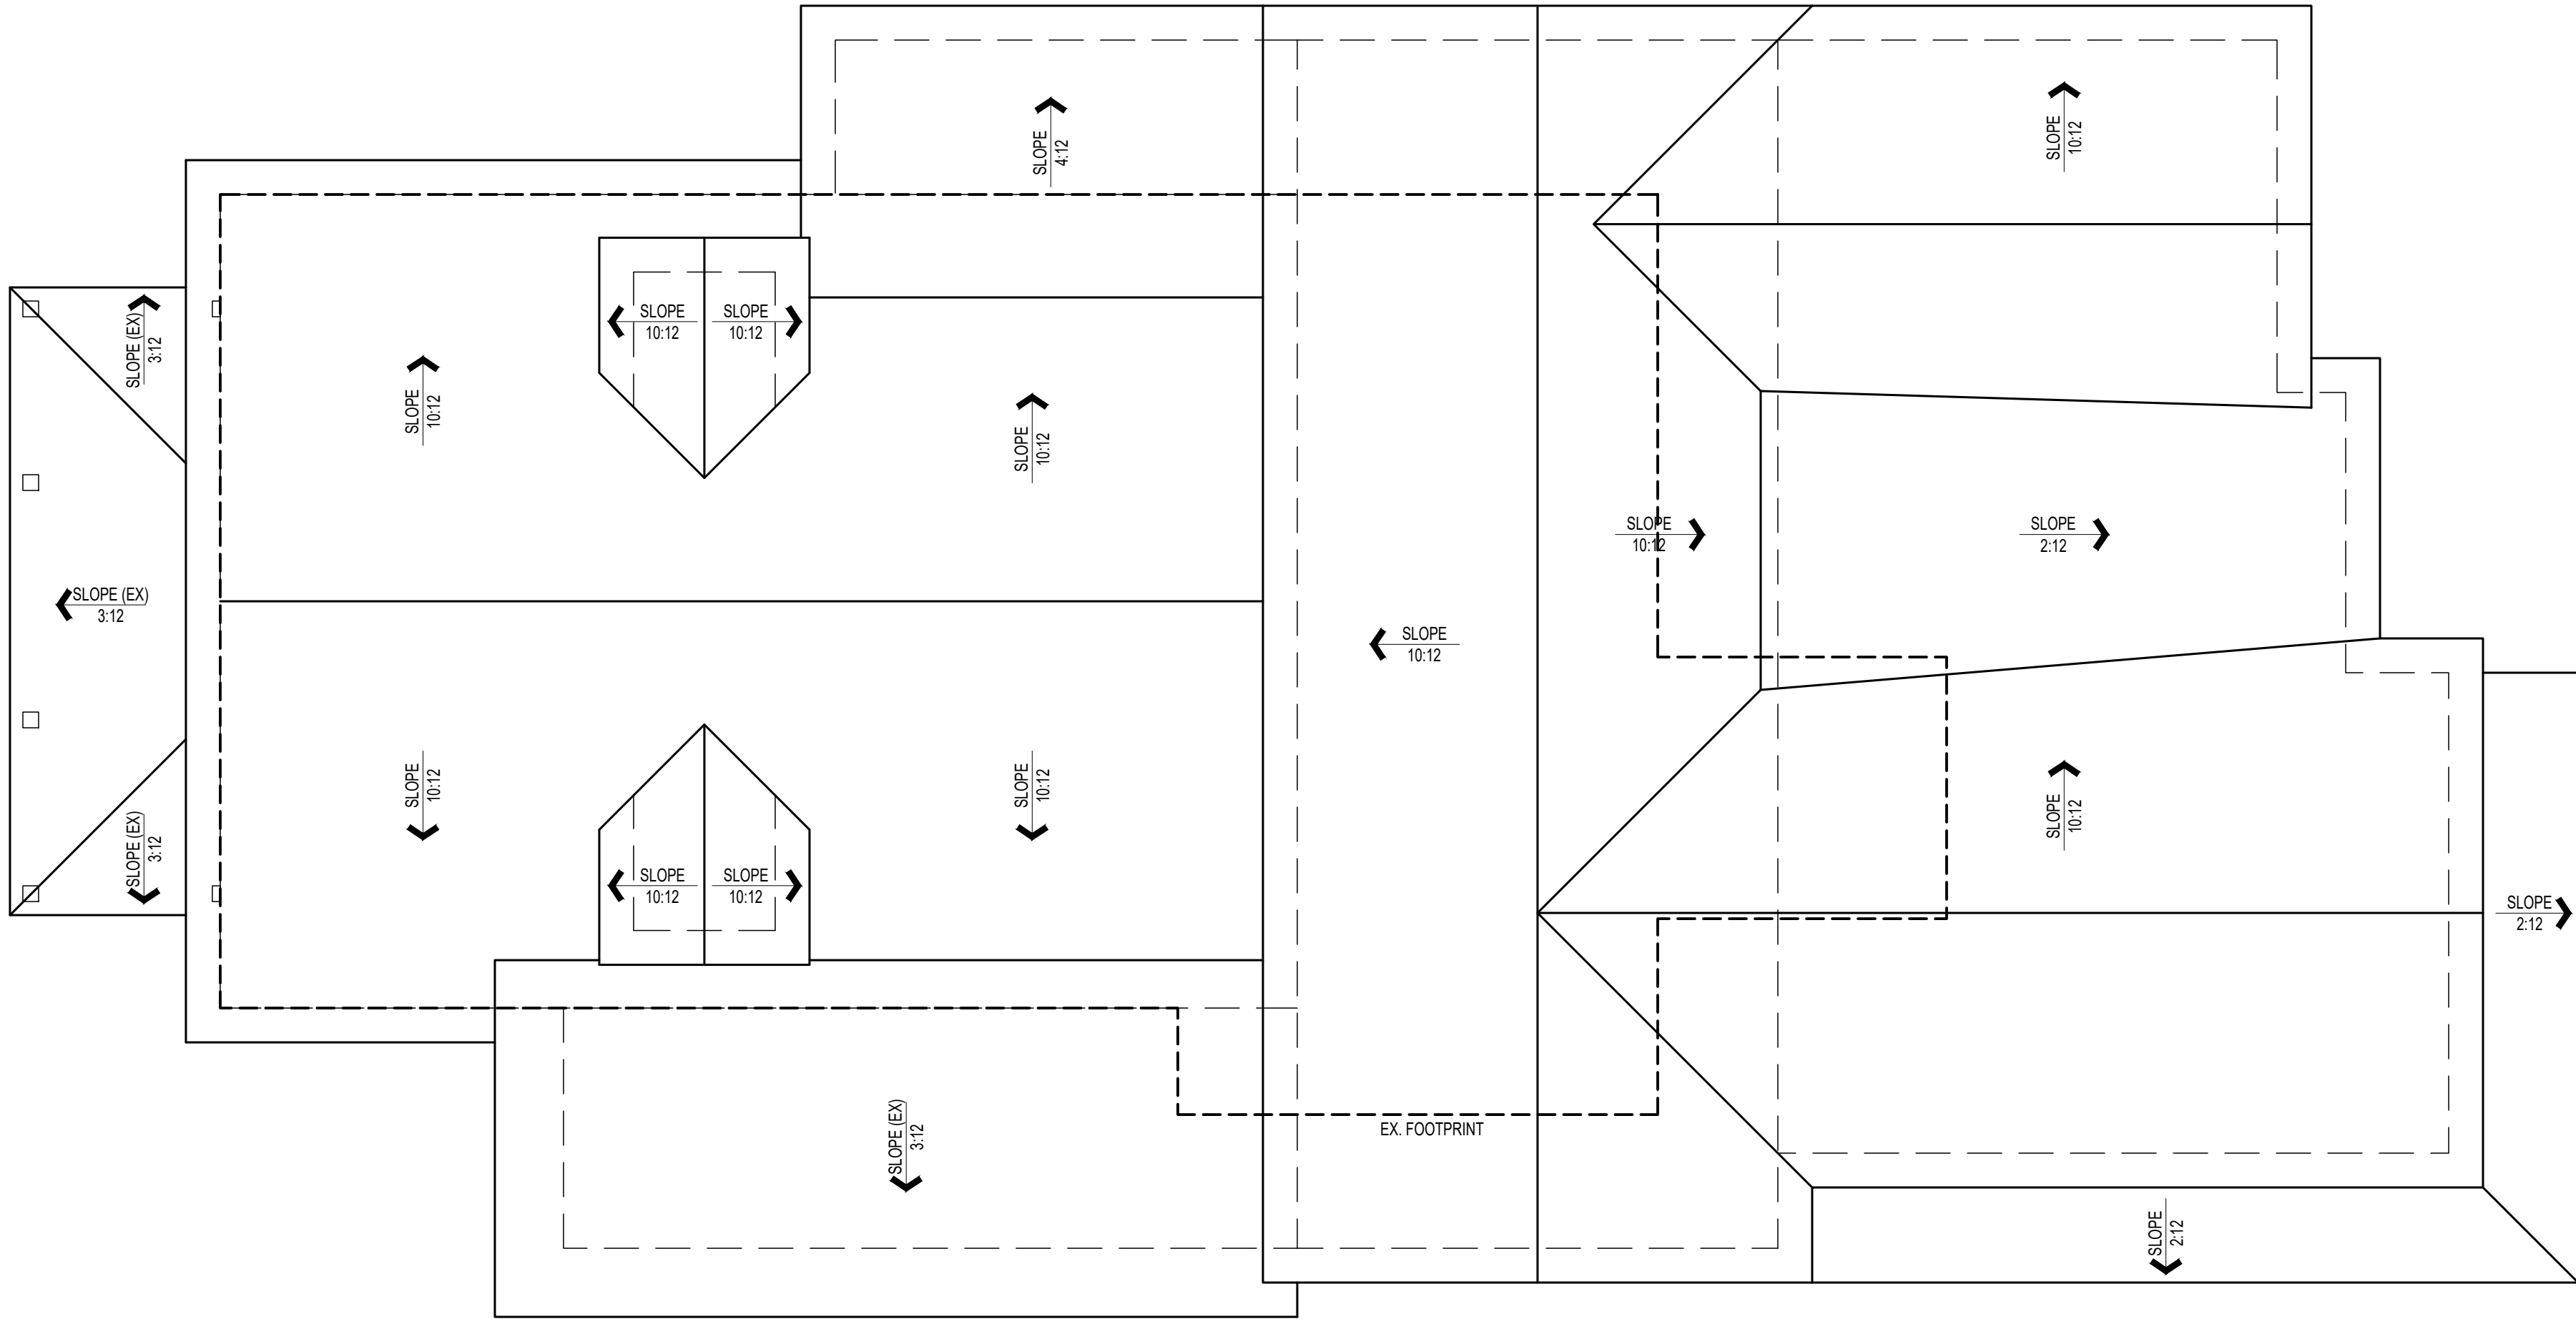

1 ROOF PLAN
A1.3 SCALE: 1/4" = 1'-0"

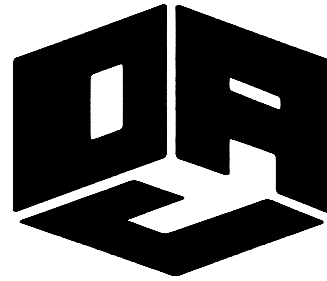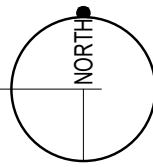

DAJDESIGN

922A MAIN STREET
LOUISVILLE, CO 80027
P: 303.527.1100
INFO@DAJDESIGN.COM

NOT FOR
CONSTRUCTION

816 LINCOLN AVENUE
LOUISVILLE, CO 80027

TROY & JENNIFER MILLER
147 RAINFALL LANE, LOUISVILLE, CO 80027
614.595.7789

ROOF PLAN

REVISION

LANDMARK ALTERATION

DATE 9/26/2019

A1.3

EL. 120'-3"
T.O. RIDGE FRMG'

EL. 100'-0"
T.O. EX. SUB FLOOR




2
A2.1E
HISTORIC WEST ELEVATION
SCALE: 1/4" = 1'-0"

EL. 120'-3"
T.O. RIDGE FRMG'

EL. 100'-0"
T.O. EX. SUB FLOOR



1
A2.1E
HISTORIC SOUTH ELEVATION
SCALE: 1/4" = 1'-0"

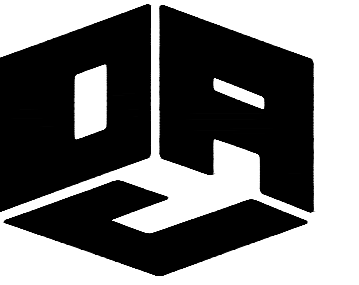

DAJDESIGN

922A MAIN STREET
LOUISVILLE, CO 80027
P. 303.527.1100
INFO@DAJDESIGN.COM

NOT FOR
CONSTRUCTION

816 LINCOLN AVENUE
LOUISVILLE, CO 80027

TROY & JENNIFER MILLER
147 RAINFREE LANE, LOUISVILLE, CO 80027
614.595.7789

EXISTING BUILDING
ELEVATIONS

REVISION

LANDMARK ALTERATION

DATE 9/26/2019

A2.1E

EL. 120'-3"
T.O. RIDGE FRMG'

EL. 100'-0"
T.O. EX. SUB FLOOR



1
A2.2E
HISTORIC EAST ELEVATION
SCALE: 1/4" = 1'-0"

EL. 120'-3"
T.O. RIDGE FRMG'

EL. 100'-0"
T.O. EX. SUB FLOOR



2
A2.2E
HISTORIC NORTH ELEVATION
SCALE: 1/4" = 1'-0"



DAJDESIGN

922A MAIN STREET
LOUISVILLE, CO 80027
P. 303.527.1100
INFO@DAJDESIGN.COM

SEAL

NOT FOR
CONSTRUCTION

PROJECT
816 LINCOLN AVENUE
LOUISVILLE, CO 80027

TROY & JENNIFER MILLER
147 RAINFREE LANE, LOUISVILLE, CO 80027
614.595.7789

DRAWING TITLE

BUILDING ELEVATIONS

REVISION

SET **LANDMARK ALTERATION**

DATE 9/26/2019

A2.2E

SHEET

EL. 125'-4 3/4"
T.O. RIDGE FRMG'

EL. 120'-3"
T.O. RIDGE FRMG'

EL. 110'-1 5/8"
T.O. UPPER LEVEL SUB FLOOR

EL. 108'-1 1/8"
T.O. PLATE

EL. 100'-0"
T.O. MAIN LEVEL SUB FLOOR



1
A2.1 WEST ELEVATION
SCALE: 1/4" = 1'-0"

EL. 125'-4 3/4"
T.O. RIDGE FRMG'

EL. 120'-3"
T.O. RIDGE FRMG'

EL. 100'-0"
T.O. MAIN LEVEL SUB FLOOR



EL. 125'-4 3/4"
T.O. RIDGE FRMG'

EL. 118'-2 3/4"
T.O. PLATE

EL. 110'-1 5/8"
T.O. UPPER LEVEL SUB FLOOR

EL. 100'-0"
T.O. MAIN LEVEL SUB FLOOR

2
A2.1 SOUTH ELEVATION
SCALE: 1/4" = 1'-0"



DAJDESIGN

922A MAIN STREET
LOUISVILLE, CO 80027
P. 303.527.1100
INFO@DAJDESIGN.COM

NOT FOR
CONSTRUCTION

816 LINCOLN AVENUE
LOUISVILLE, CO 80027

TROY & JENNIFER MILLER
147 RAINFALL LANE, LOUISVILLE, CO 80027
614.595.7789

BUILDING ELEVATIONS

LANDMARK ALTERATION
9/26/2019

A2.1

EL. 125'-4 3/4"
T.O. RIDGE FRMG

EL. 110'-1 5/8"
T.O. UPPER LEVEL SUB FLOOR

EL. 100'-0"
T.O. MAIN LEVEL SUB FLOOR

EL. 124'-0 3/8"
T.O. RIDGE FRAMING

EL. 110'-1 5/8"
T.O. UPPER LEVEL SUB FLOOR

EL. 100'-0"
T.O. MAIN LEVEL SUB FLOOR



1
A2.2
EAST ELEVATION
SCALE: 1/4" = 1'-0"

EL. 125'-4 3/4"
T.O. RIDGE FRMG
EL. 124'-0 3/8"
T.O. RIDGE FRMG

EL. 110'-1 5/8"
T.O. UPPER LEVEL SUB FLOOR


EL. 100'-0"
T.O. MAIN LEVEL SUB FLOOR

EL. 120'-3"
T.O. UPPER LEVEL SUB FLOOR

EL. 100'-0"
T.O. MAIN LEVEL SUB FLOOR



2
A2.2
NORTH ELEVATION
SCALE: 1/4" = 1'-0"

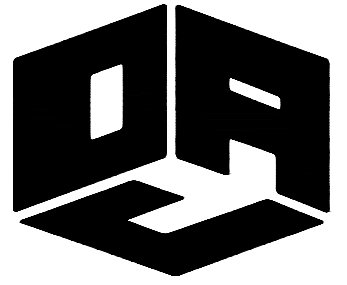

DAJDESIGN

922A MAIN STREET
LOUISVILLE, CO 80027
P: 303.527.1100
INFO@DAJDESIGN.COM

NOT FOR
CONSTRUCTION

816 LINCOLN AVENUE
LOUISVILLE, CO 80027

TROY & JENNIFER MILLER
147 RAINFREE LANE, LOUISVILLE, CO 80027
614.595.7789

BUILDING ELEVATIONS

LANDMARK ALTERATION
9/26/2019

A2.2




1 GARAGE SOUTH ELEVATION
A2.3 SCALE: 1/4" = 1'-0"




2 GARAGE WEST ELEVATION
A2.3 SCALE: 1/4" = 1'-0"



3 GARAGE EAST ELEVATION
A2.3 SCALE: 1/4" = 1'-0"

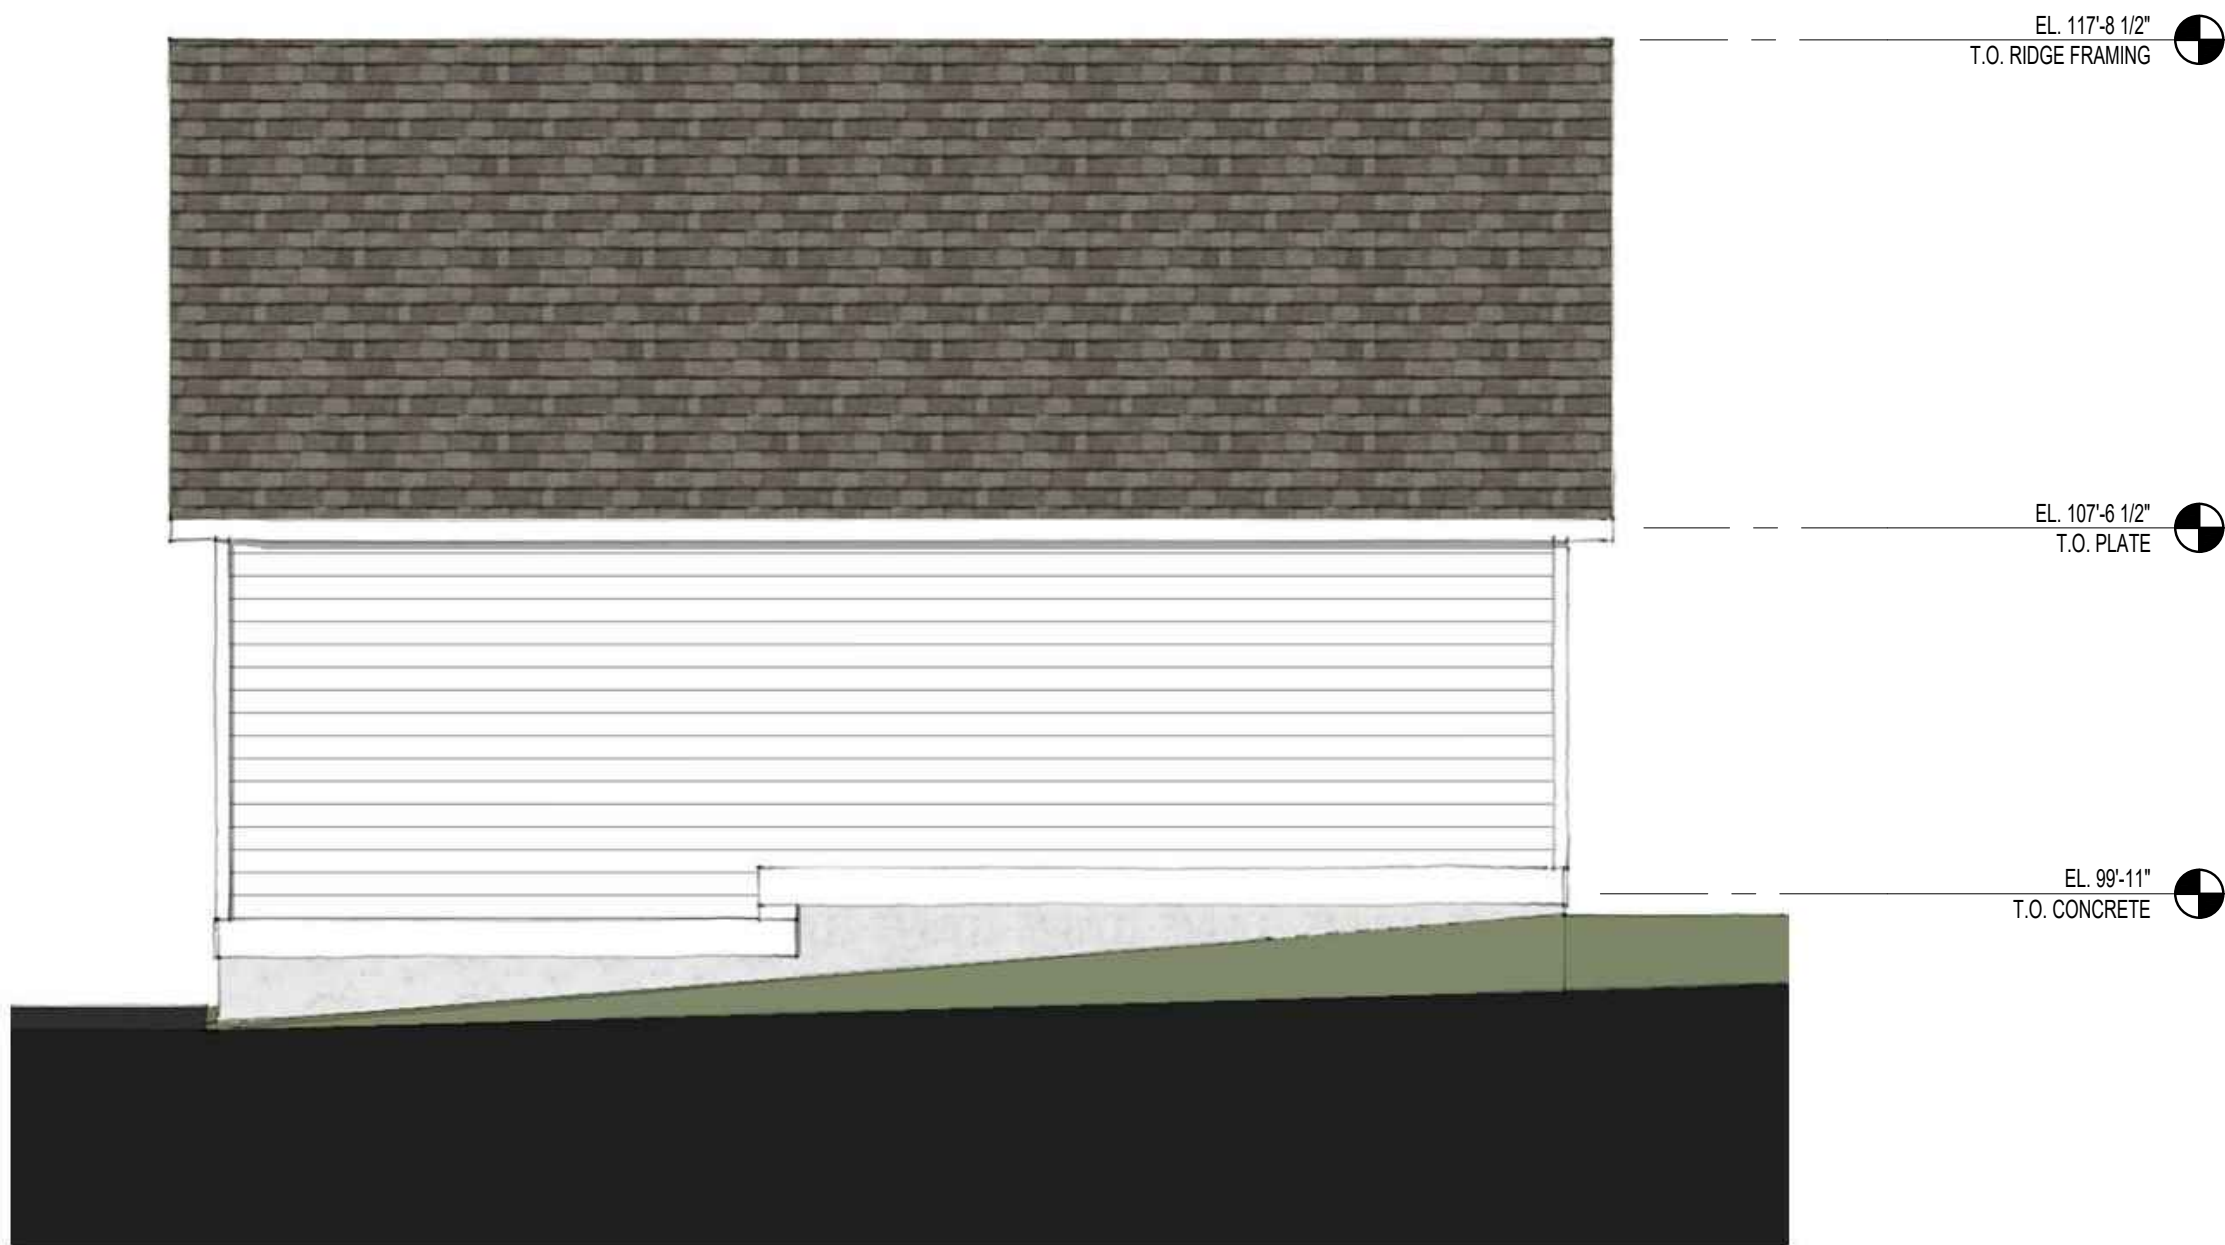

4 GARAGE NORTH ELEVATION
A2.3 SCALE: 1/4" = 1'-0"

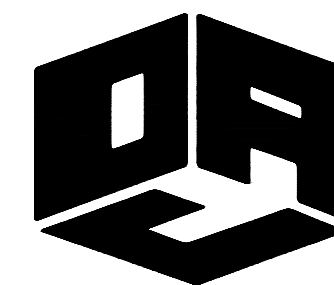

DAJDESIGN

922A MAIN STREET
LOUISVILLE, CO 80027
P: 303.527.1100
INFO@DAJDESIGN.COM

NOT FOR
CONSTRUCTION

816 LINCOLN AVENUE
LOUISVILLE, CO 80027

TROY & JENNIFER MILLER
147 RAINFALL LANE, LOUISVILLE, CO 80027
614.595.7789

GARAGE ELEVATIONS

LANDMARK ALTERATION
DATE 9/26/2019

A2.3