


SITE PLAN

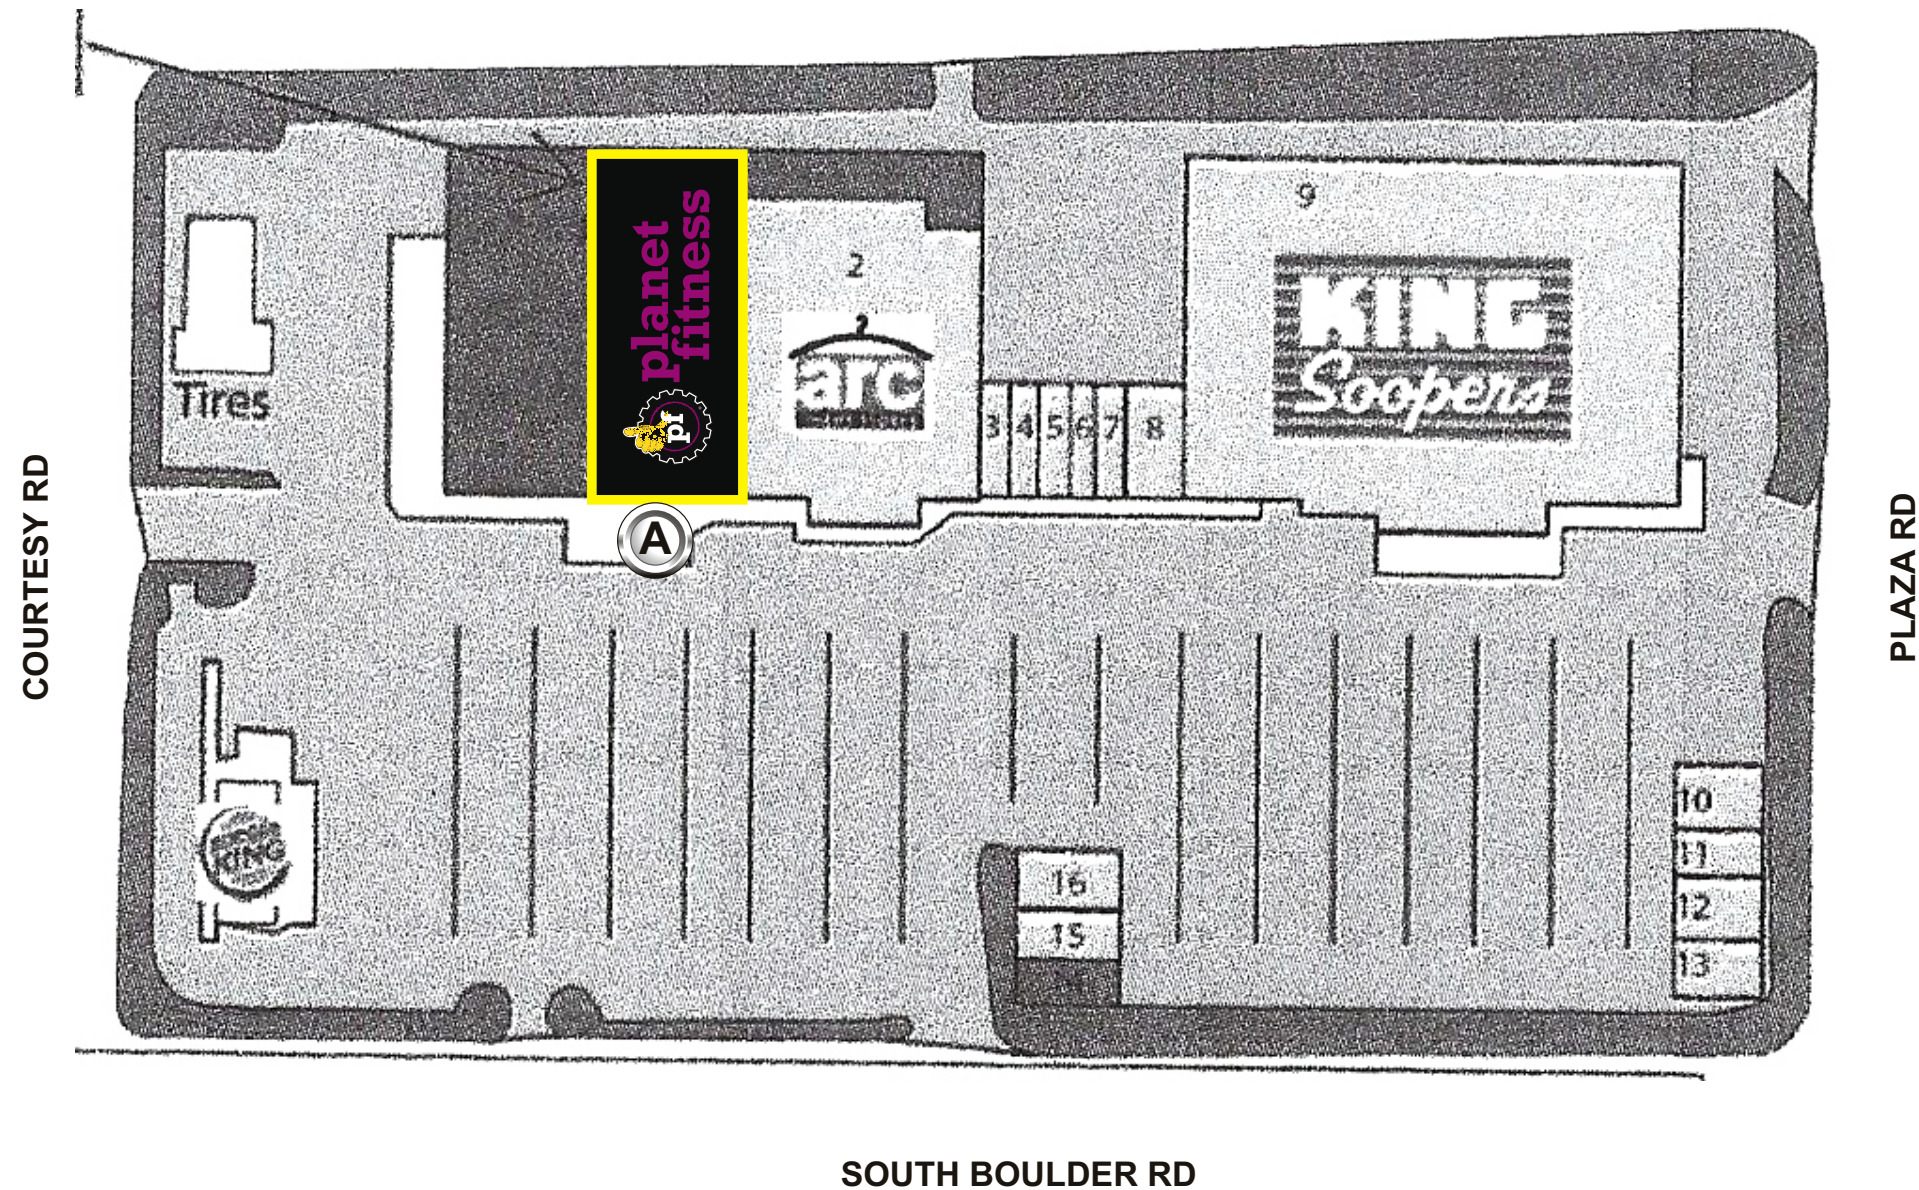

CUSTOMER APPROVAL

Customer Signature _____

Date _____

SIGNAGE SPECIFICATIONS



CLFH

Manufacture and Install (1) set of Channel Letters



Date: 1-9-20

Project Name: Planet Fitness

Scale: NTS

Address: 1385 E South Boulder Rd Ste B

Drawn: HA

City / State / Zip: Louisville, CO 80027

PM: MV

Notes:

This is an original unpublished drawing created by Coast Sign, Inc. It is submitted for your personal use in conjunction with a project being planned for you by Coast Sign, Inc., And shall not be reproduced, used by or disclosed to any firm or corporation for any purpose whatsoever without written permission.


No.	Designer	Date	Revision Notes	No.	Designer	Date	Revision Notes
1	HA	1-14-19	Refer to PathFinder	7	WA	3-10-20	Refer to PathFinder
2	ER	01-23-20	Refer to PathFinder	8			
3	WA	2-5-20	Refer to PathFinder	9			
4				10			
5	WA	3-6-20	Refer to PathFinder	11			
6	WA	3-9-20	Refer to PathFinder	12			

DESIGN DRAWING 1 of 4

Request Number:

DEV-PFIT-00002-R8

Stand Alone Planet Fitness Logo- Horizontal

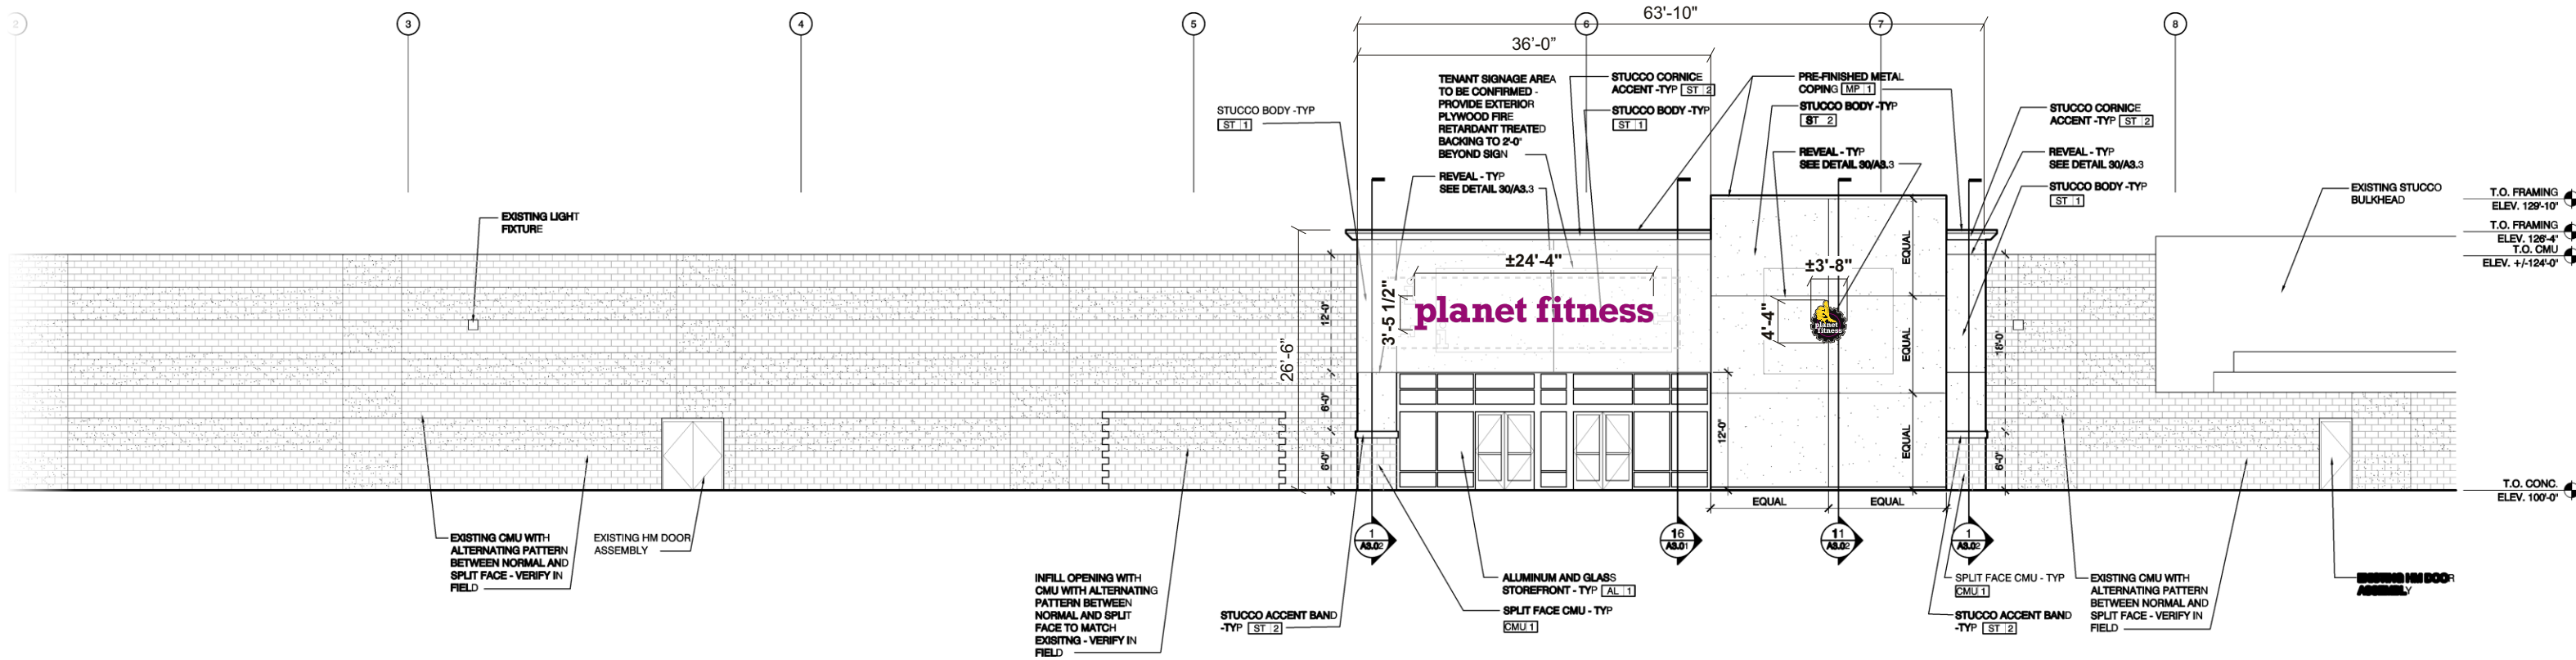


FRONT (SOUTH) ELEVATION @ ILLUMINATED CHANNEL LETTERS

Scale: 1/16"=1'-0"

LETTERS TOTAL SQ FT: 84.1
LOGO TOTAL SQ FT: 15.8

CUSTOMER APPROVAL

Customer Signature _____ Date _____

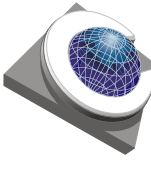

COAST SIGN
INCORPORATED
1500 West Embassy St. Anaheim, CA 92802
(714) 520-9144 FAX: (714) 520-5847

Date:	1-9-20	Project Name:	Planet Fitness
Scale:	NTS	Address:	1385 E South Boulder Rd Ste B
Drawn:	HA	City / State / Zip:	Louisville, CO 80027
PM:	MV	Notes:	

This is an original unpublished drawing created by Coast Sign, Inc. It is submitted for your personal use in conjunction with a project being planned for you by Coast Sign, Inc., And shall not be reproduced, used by or disclosed to any firm or corporation for any purpose whatsoever without written permission.

No.	Designer	Date	Revision Notes	No.	Designer	Date	Revision Notes
1	HA	1-14-19	Refer to PathFinder	7	WA	3-10-20	Refer to PathFinder
2	ER	01-23-20	Refer to PathFinder	8			
3	WA	2-5-20	Refer to PathFinder	9			
4				10			
5	WA	3-6-20	Refer to PathFinder	11			
6	WA	3-9-20	Refer to PathFinder	12			

DESIGN DRAWING 2 of 4

Request Number:
DEV-PFIT-00002-R8




A1

FRONT VIEW @ ILLUMINATED CHANNEL LETTERS

Scale: 1/4"= 1'-0"

CUSTOM LAYOUT

TOTAL SQ FT: 84.1

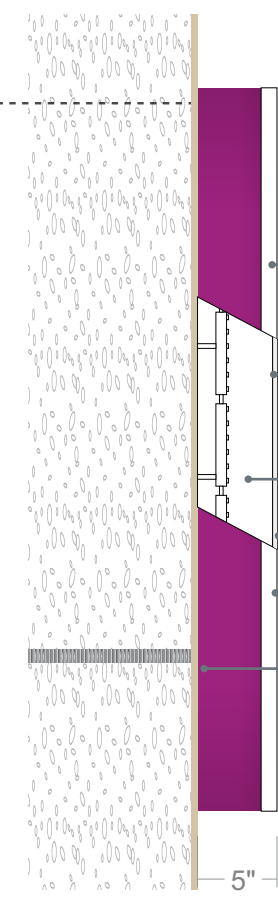

White Key Line

The key line should always be .012% of the letter height so that it scales proportionally. This key line is a space in the Mulberry film where the white acrylic shows through highlighting the letter form.

1" Trim Cap

White with no visible fasteners

4" Aluminum Returns

Pantone match letter face

Indirect LED Modules

Milky White Acrylic

Mulberry Orcal UV Coated Vinyl

Flush Mounted

All power requirements internally sourced

Manufacturer: Orcal	Vinyl VN-02 Manufacturer: 3M	Vinyl VN-03 Manufacturer: 3M
Model Name: Mulberry	Model Name: Black	Model Name: White
Color: Purple/Translucent	Color: Black	Color: White
Finish: Premium Cast Outdoor	Finish: Premium Cast Outdoor	Finish: Premium Cast Outdoor
Notes: Do not use printed ink as substitute	Notes: Do not use printed ink as substitute	Notes: Do not use printed ink as substitute
Diffuser Film VN-04 Manufacturer: 3M	LED LD-01 Manufacturer: Sloan	Acrylic AC-01 Manufacturer: Optix White 2406 Acrylic
Model Name: 3635-30	Model Name: LED Prism	Model Name: 2406
Color: Purple/Translucent	Color: White	Color: White
Finish: Premium Cast Outdoor	Finish: n/a	Finish: n/a
Notes: Do not use printed ink as substitute	Notes:	Notes: Click here for more information

CONCEPTUAL IMAGE ONLY

CUSTOMER APPROVAL

Customer Signature _____ Date _____

COAST SIGN
INCORPORATED
1500 West Embassy St. Anaheim, CA 92802
(714) 520-9144 FAX: (714) 520-5847

Date: 1-9-20	Project Name: Planet Fitness
Scale: NTS	Address: 1385 E South Boulder Rd Ste B
Drawn: HA	City / State / Zip: Louisville, CO 80027
PM: MV	Notes:

This is an original unpublished drawing created by Coast Sign, Inc. It is submitted for your personal use in conjunction with a project being planned for you by Coast Sign, Inc., And shall not be reproduced, used by or disclosed to any firm or corporation for any purpose whatsoever without written permission.

No.	Designer	Date	Revision Notes	No.	Designer	Date	Revision Notes
1	HA	1-14-19	Refer to PathFinder	7	WA	3-10-20	Refer to PathFinder
2	ER	01-23-20	Refer to PathFinder	8			
3	WA	2-5-20	Refer to PathFinder	9			
4				10			
5	WA	3-6-20	Refer to PathFinder	11			
6	WA	3-9-20	Refer to PathFinder	12			

DESIGN DRAWING 3 of 4

Request Number:
DEV-PFIT-00002-R8



FRONT VIEW @ ILLUMINATED LOGO


Scale: 1"= 1'-0"

CUSTOM LAYOUT


TOTAL SQ FT: 15.8



SIDE VIEW

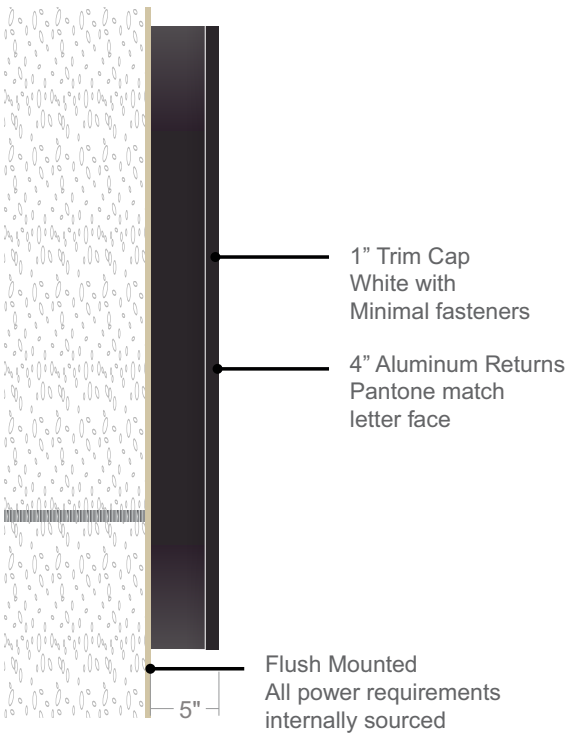

Manufacturer: Oracal
Model Name: Mulberry
Color: Purple/Translucent
Finish: Premium Cast Outdoor
Notes: Do not use printed ink as substitute

 

Vinyl VN-02
Manufacturer: 3M
Model Name: Black
Color: Black
Finish: Premium Cast Outdoor
Notes: Do not use printed ink as substitute



Vinyl VN-03
Manufacturer: 3M
Model Name: White
Color: White
Finish: Premium Cast Outdoor
Notes: Do not use printed ink as substitute



Diffuser Film VN-04
Manufacturer: 3M
Model Name: 3635-30
Color: Purple/Translucent
Finish: Premium Cast Outdoor
Notes: Do not use printed ink as substitute



LED LD-01
Manufacturer: Sloan
Model Name: LED Prism
Color: White
Finish: n/a
Notes:




Acrylic AC-01
Manufacturer: Optix White 2406 Acrylic
Model Name: 2406
Color: White
Finish: n/a
Notes: [Click here](#) for more information

CUSTOMER APPROVAL

Customer Signature

Date

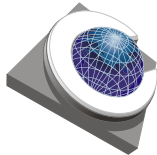

COAST SIGN
INCORPORATED
1500 West Embassy St. Anaheim, CA 92802
(714) 520-9144 FAX: (714) 520-5847

Date: 1-9-20
Scale: NTS
Drawn: HA
PM: MV

Project Name: Planet Fitness
Address: 1385 E South Boulder Rd Ste B
City / State / Zip: Louisville, CO 80027
Notes:

This is an original unpublished drawing created by Coast Sign, Inc. It is submitted for your personal use in conjunction with a project being planned for you by Coast Sign, Inc., And shall not be reproduced, used by or disclosed to any firm or corporation for any purpose whatsoever without written permission.

No.	Designer	Date	Revision Notes
1	HA	1-14-19	Refer to PathFinder
2	ER	01-23-20	Refer to PathFinder
3	WA	2-5-20	Refer to PathFinder
4			
5	WA	3-6-20	Refer to PathFinder
6	WA	3-9-20	Refer to PathFinder

No.	Designer	Date	Revision Notes
7	WA	3-10-20	Refer to PathFinder
8			
9			
10			
11			
12			

DESIGN DRAWING 4 of 4

Request Number:

DEV-PFIT-00002-R8