


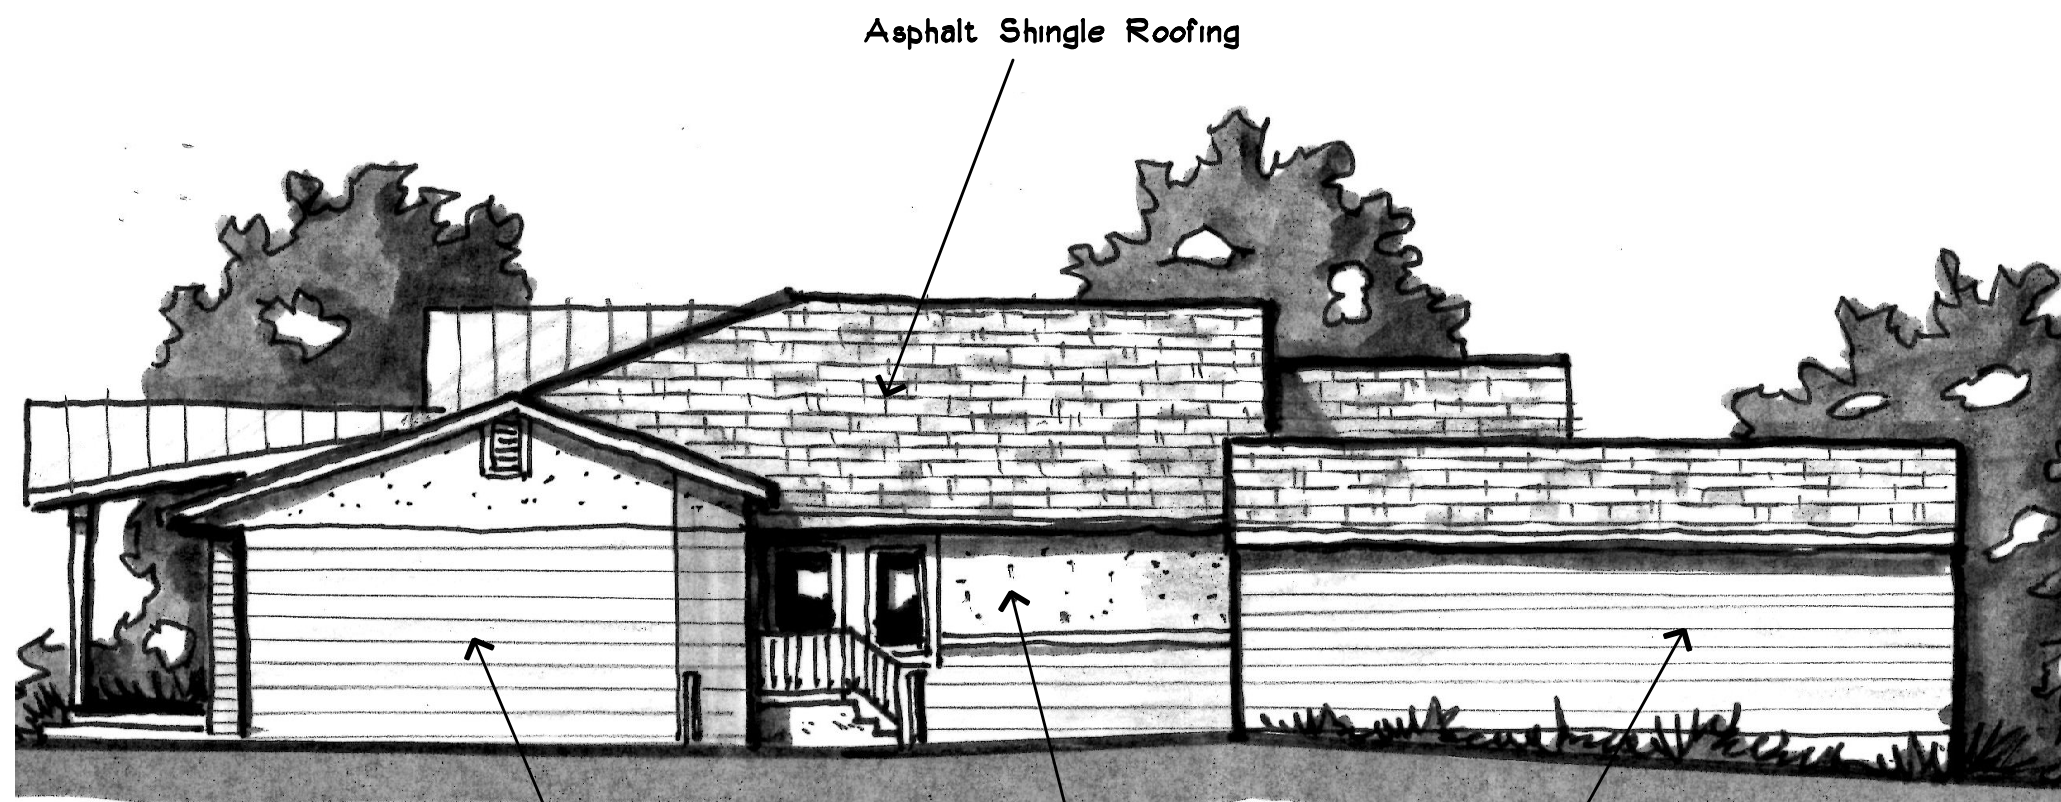


South Elevation

Scale: 1/8" = 1'-0"




North Elevation

Scale: 1/8" = 1'-0"

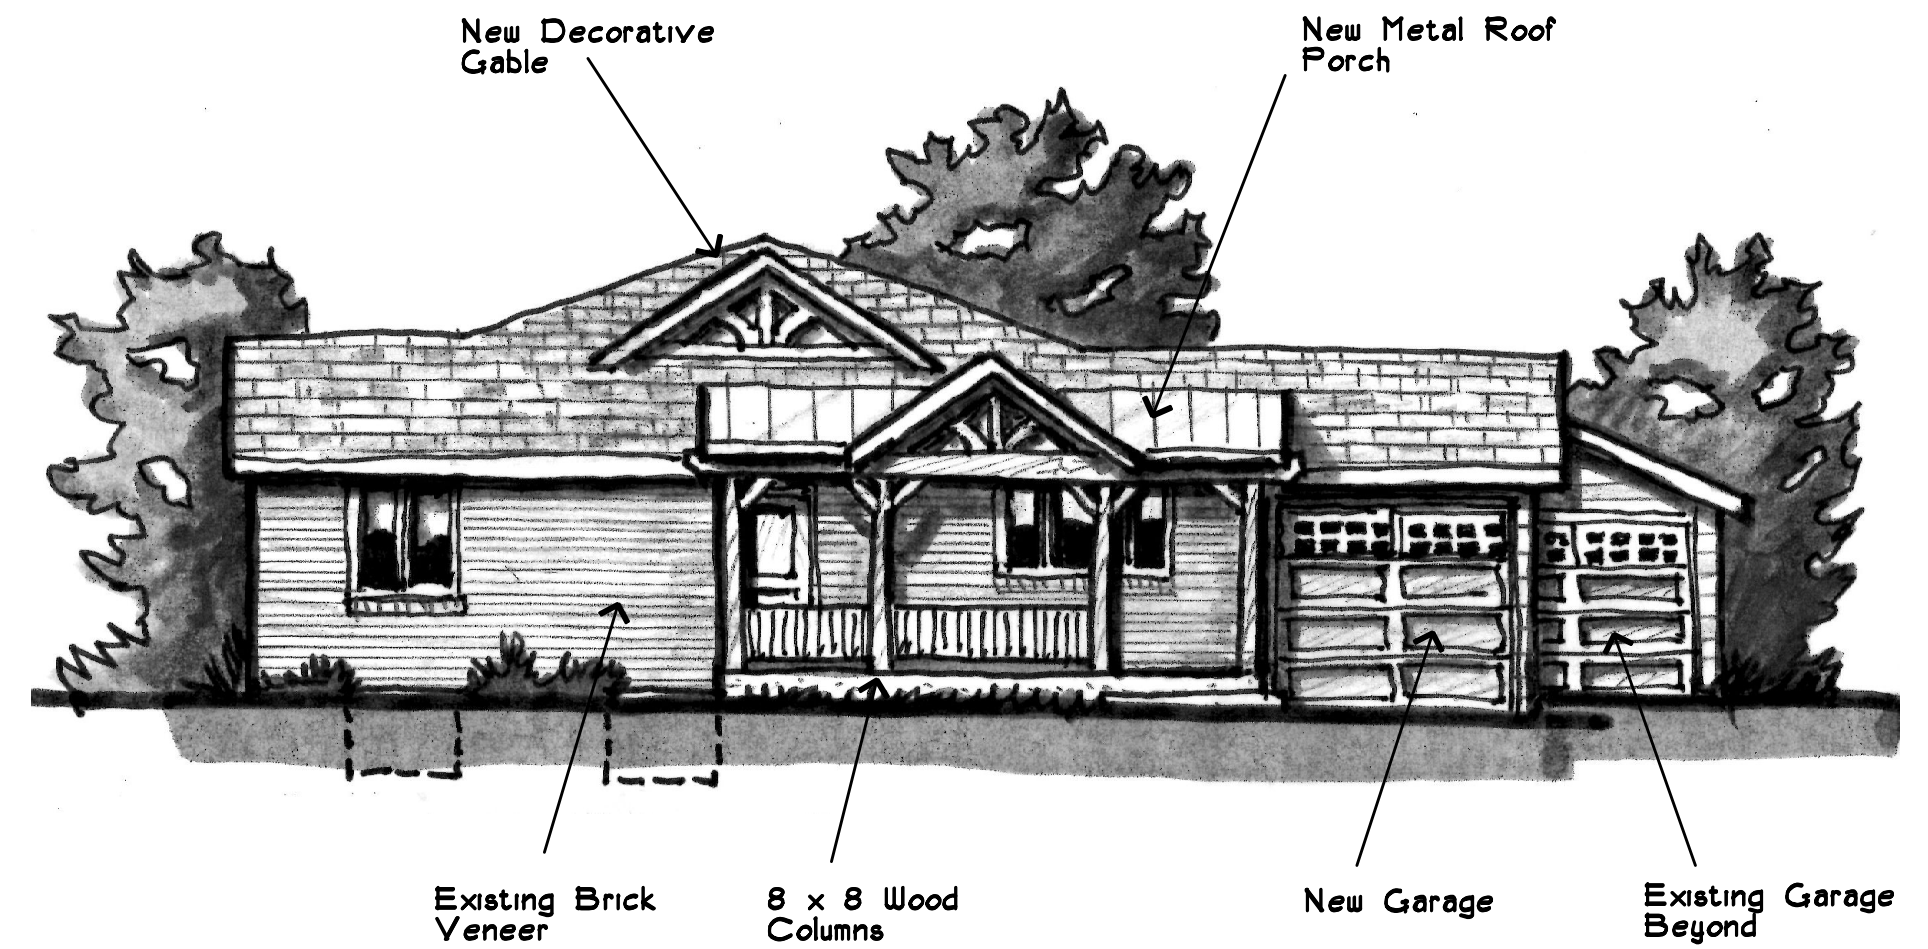

West Elevation

Scale: 1/8" = 1'-0"

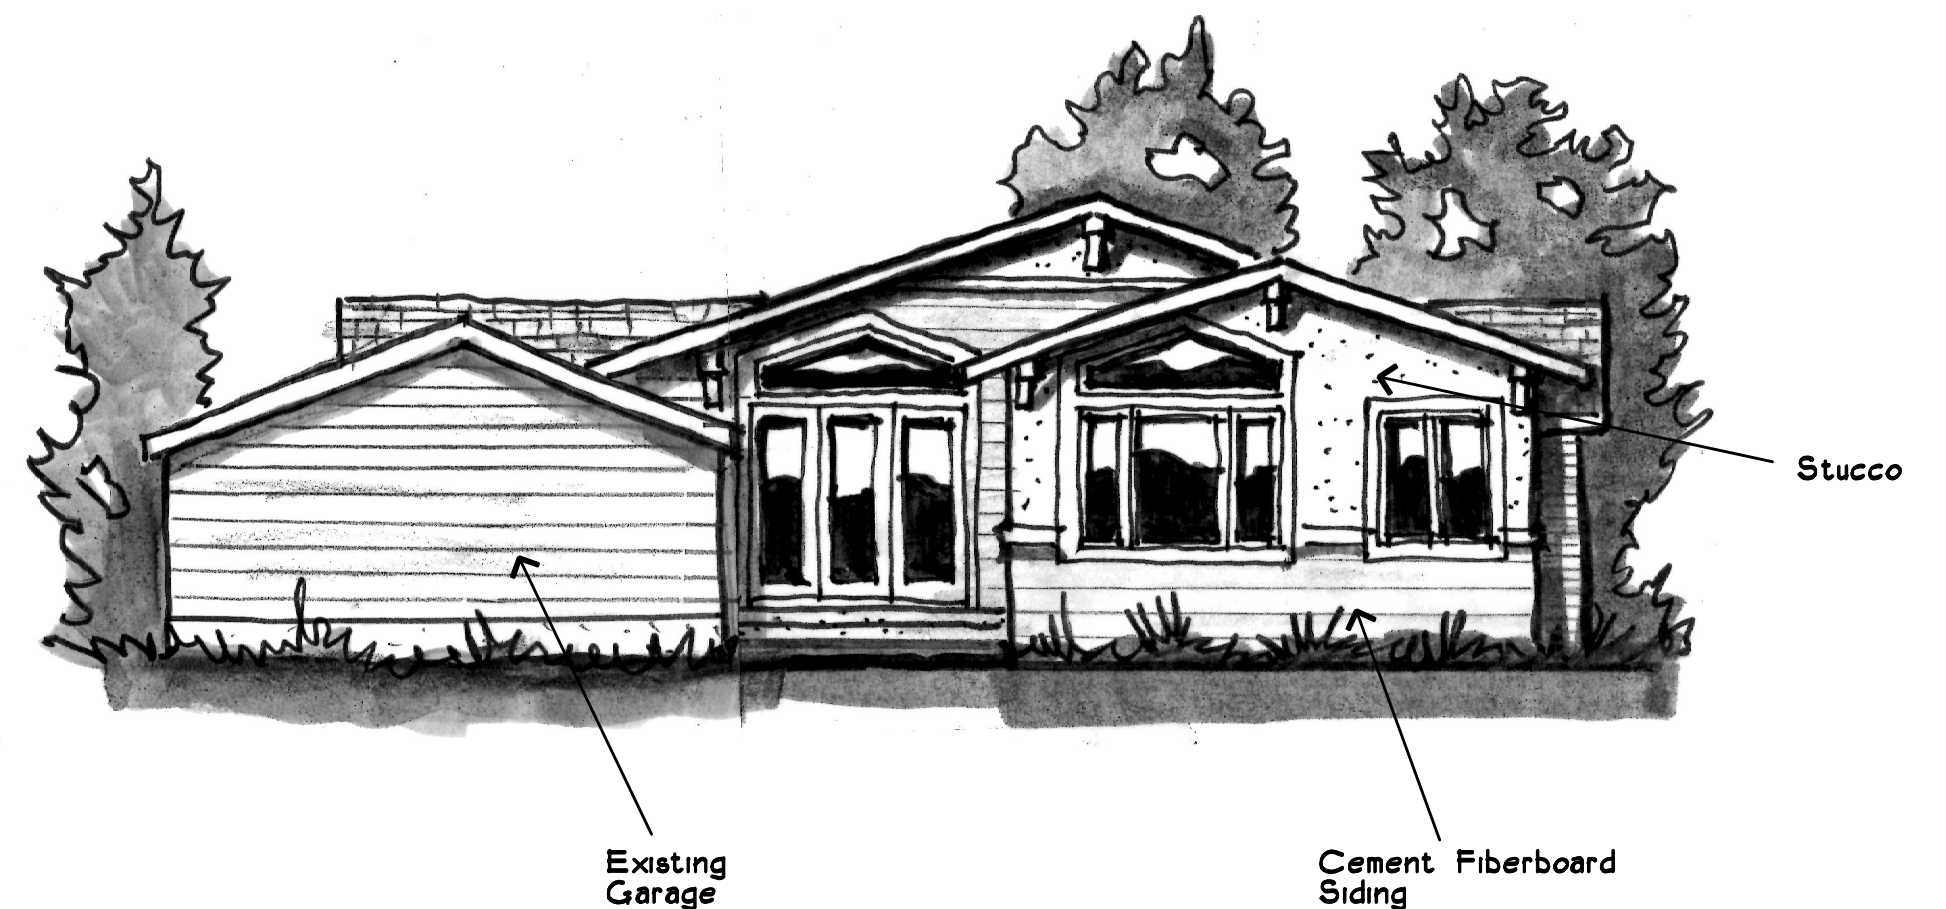

East Elevation

Scale: 1/8" = 1'-0"

Tolleson Architects
303-401-8115
118 Hanging Star Lane
Georgetown, TX. 78633

Drawn	5-4-2020
Revised	
Sheet	

BLANCHARD RESIDENCE
104 Rose Street
Louisville, CO. 80021

ELEVATIONS