




1 RIGHT SIDE ELEVATION
A.2 Scale: 1/8" = 1'-0"

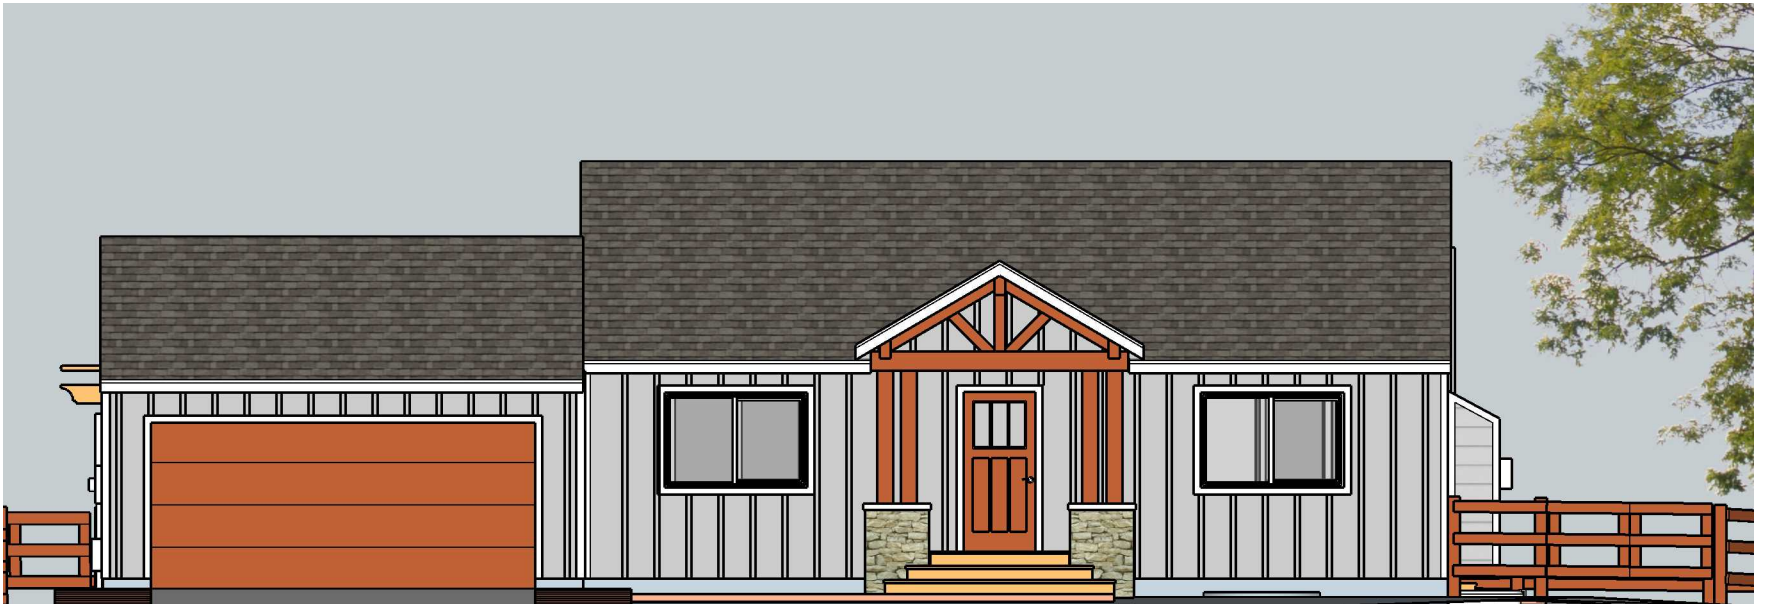

2 FRONT ELEVATION
A.2 Scale: 1/8" = 1'-0"

Vaught Residence
476 Catalpa Court
Louisville CO 80027




Handy Wolf Inc
Matthew Wolf, Architect
682 West Juniper Court, Louisville CO 80027
720•272•8654
ELEVATIONS

REVISIONS		
MM/DD/YY	REMARKS	
1 8/14/2020	variance submittal	
2 -/-/-	...	
3 -/-/-	...	
4 -/-/-	...	
5 -/-/-	...	



1 REAR ELEVATION
A.3 Scale: 1/8" = 1'-0"

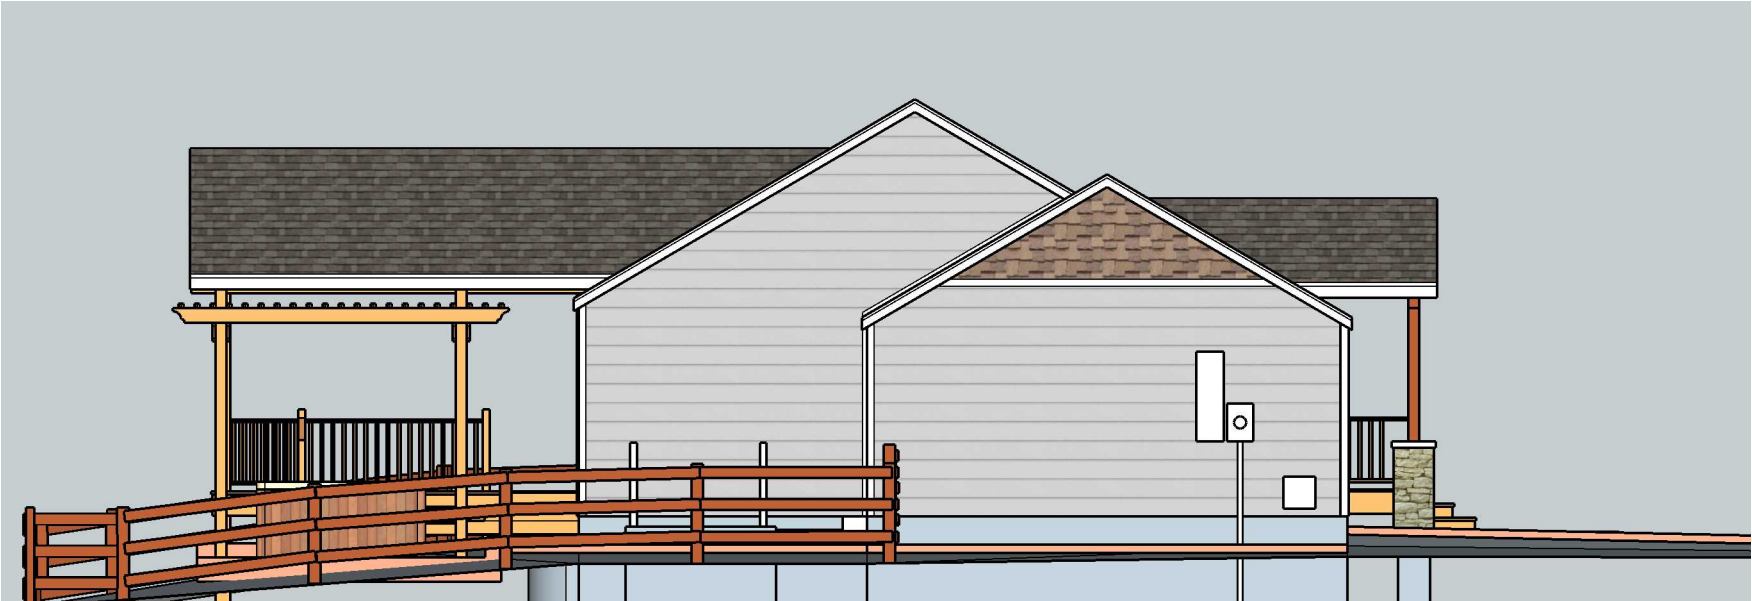

2 LEFT SIDE ELEVATION
A.3 Scale: 1/8" = 1'-0"

Vaught Residence
476 Catalpa Court
Louisville CO 80027



Handy Wolf Inc
Matthew Wolf, Architect
682 West Juniper Court, Louisville CO 80027
720•272•8654
ELEVATIONS

REVISIONS	
MM/DD/YY	REMARKS
1 8/14/2020	variance submittal
2 -/-/-	...
3 -/-/-	...
4 -/-/-	...
5 -/-/-	...



Vaught Residence
476 Catalpa Court
Louisville CO 80027



Handy Wolf Inc
Matthew Wolf, Architect
682 West Juniper Court, Louisville CO 80027
720•272•8654

PERSPECTIVE

REVISIONS		A
MM/DD/YY	REMARKS	
1 8/14/2020	variance submittal	4
2 --/--/--	...	
3 --/--/--	...	
4 --/--/--	...	
5 --/--/--	...	



Vaught Residence
476 Catalpa Court
Louisville CO 80027



Handy Wolf Inc
Matthew Wolf, Architect
682 West Juniper Court, Louisville CO 80027
720•272•8654
PERSPECTIVE

REVISIONS	
MM/DD/YY	REMARKS
1 8/14/2020	variance submittal
2 --/--/--	...
3 --/--/--	...
4 --/--/--	...
5 --/--/--	...