




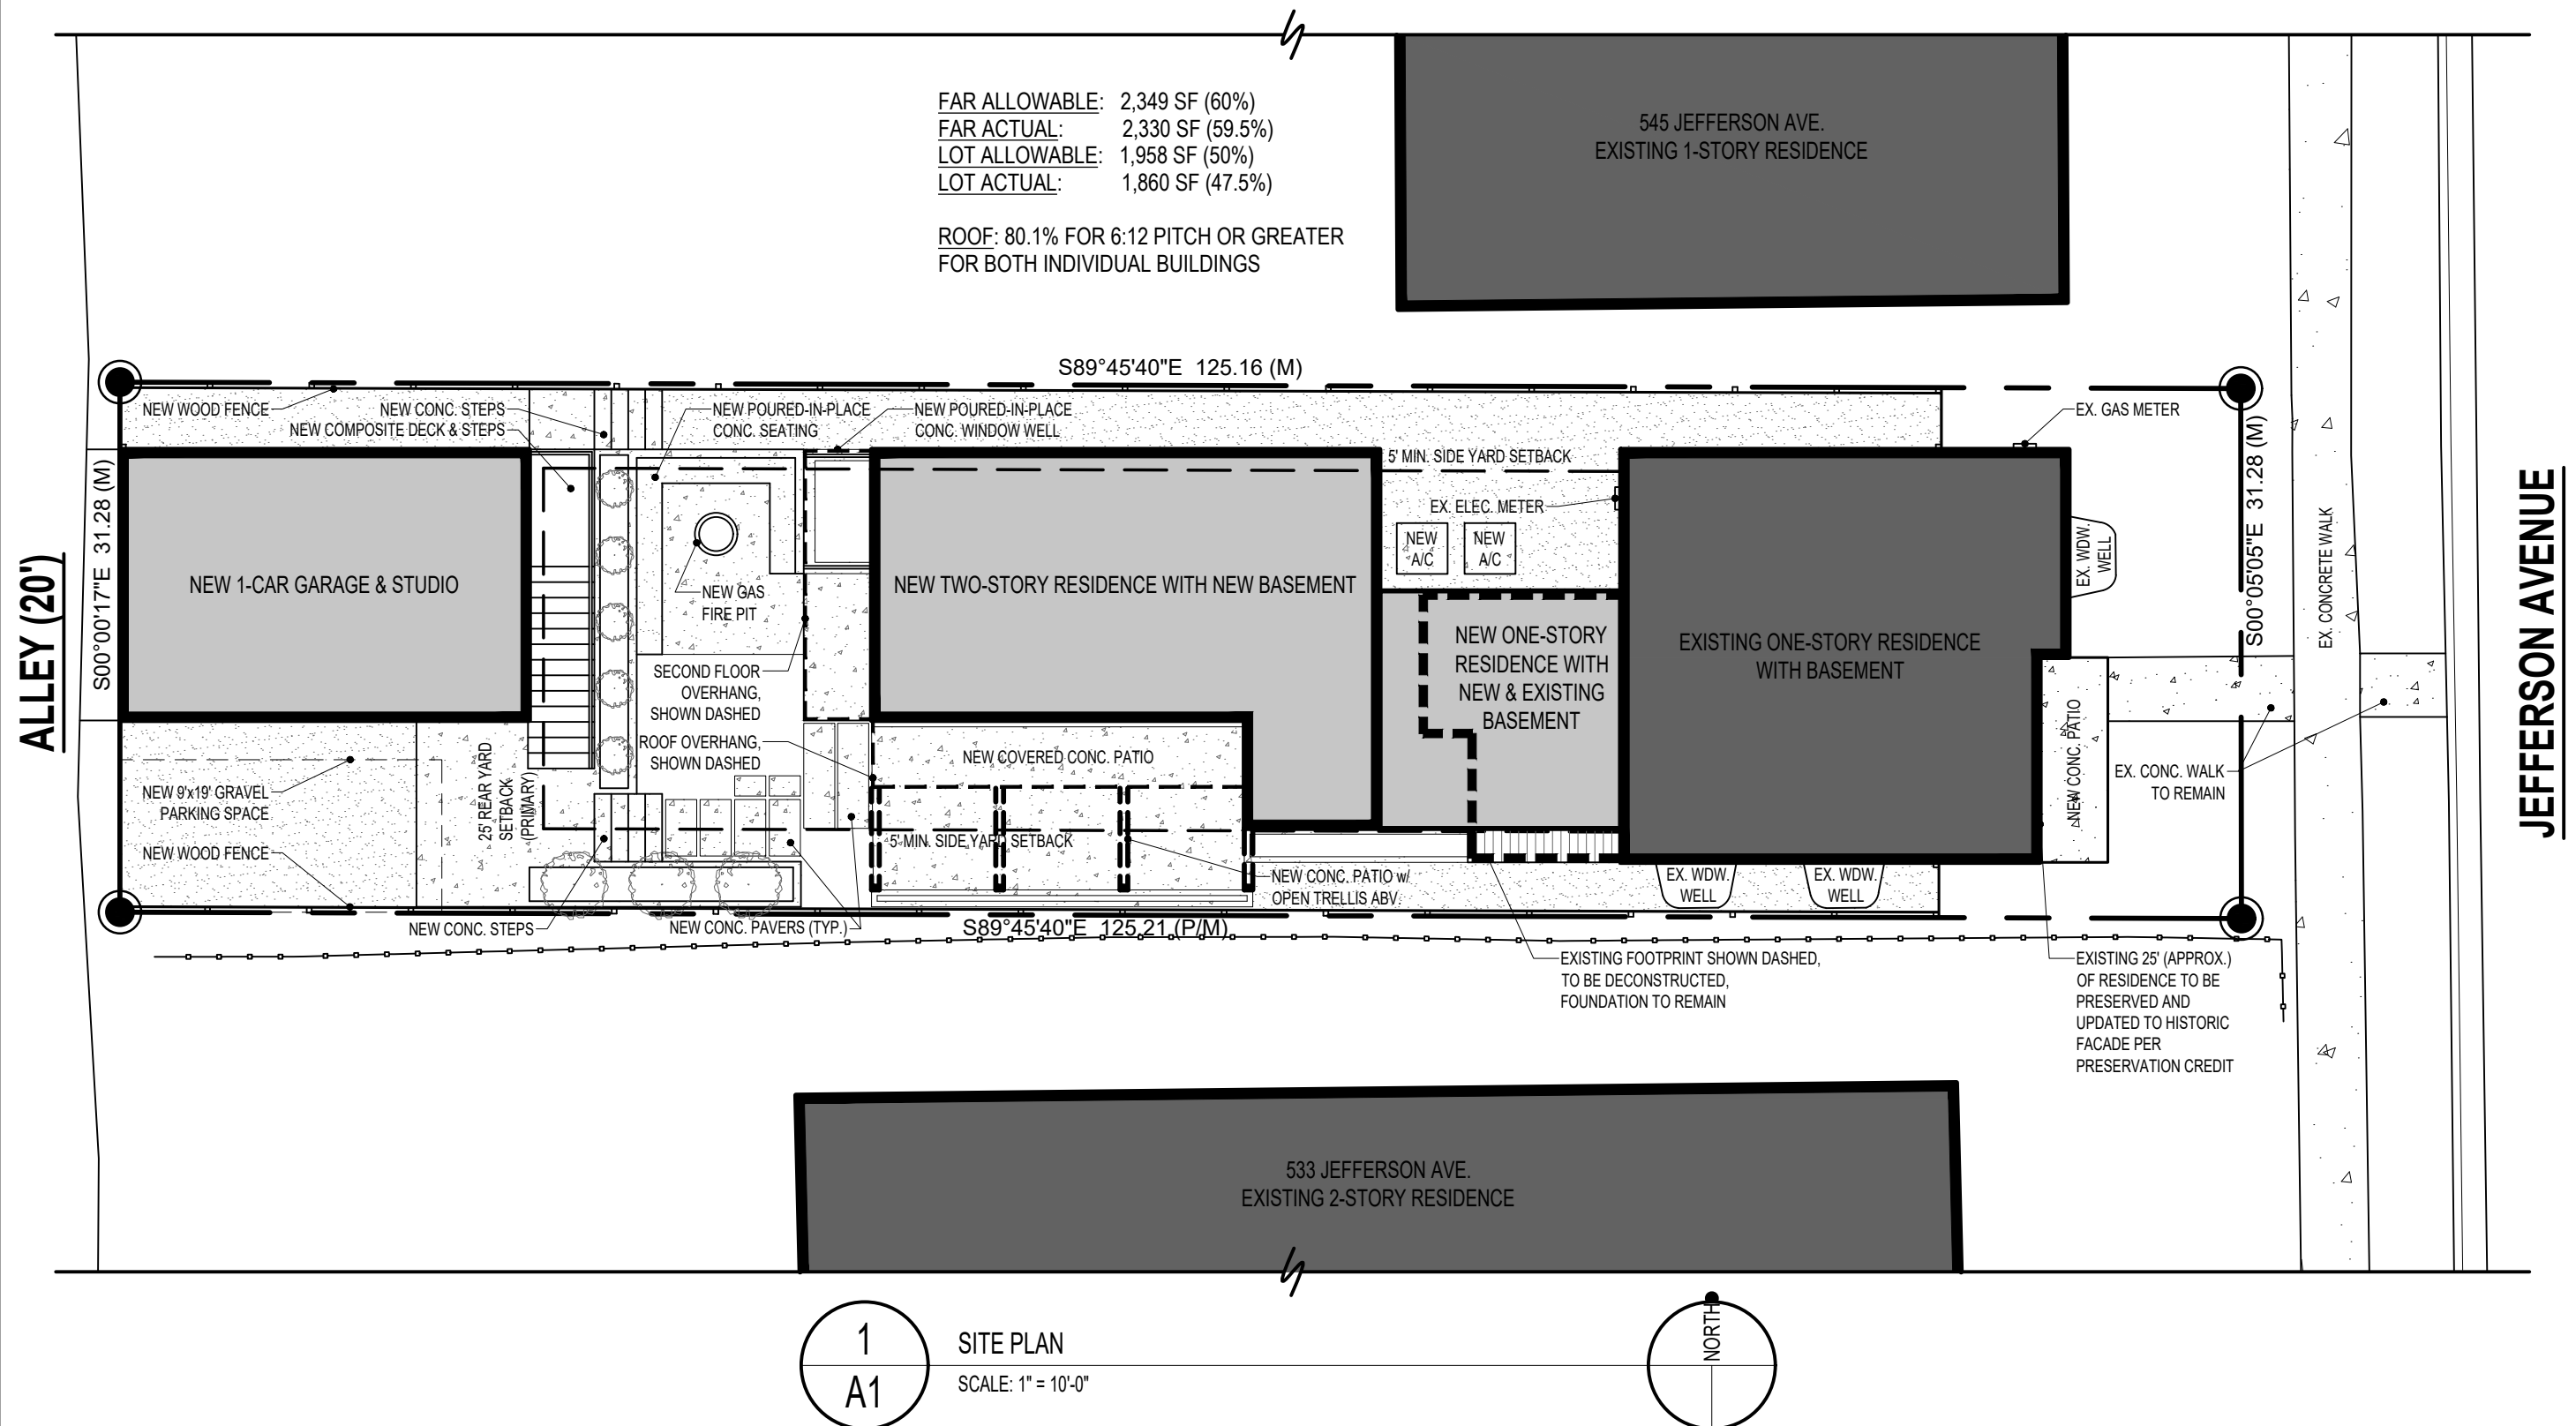


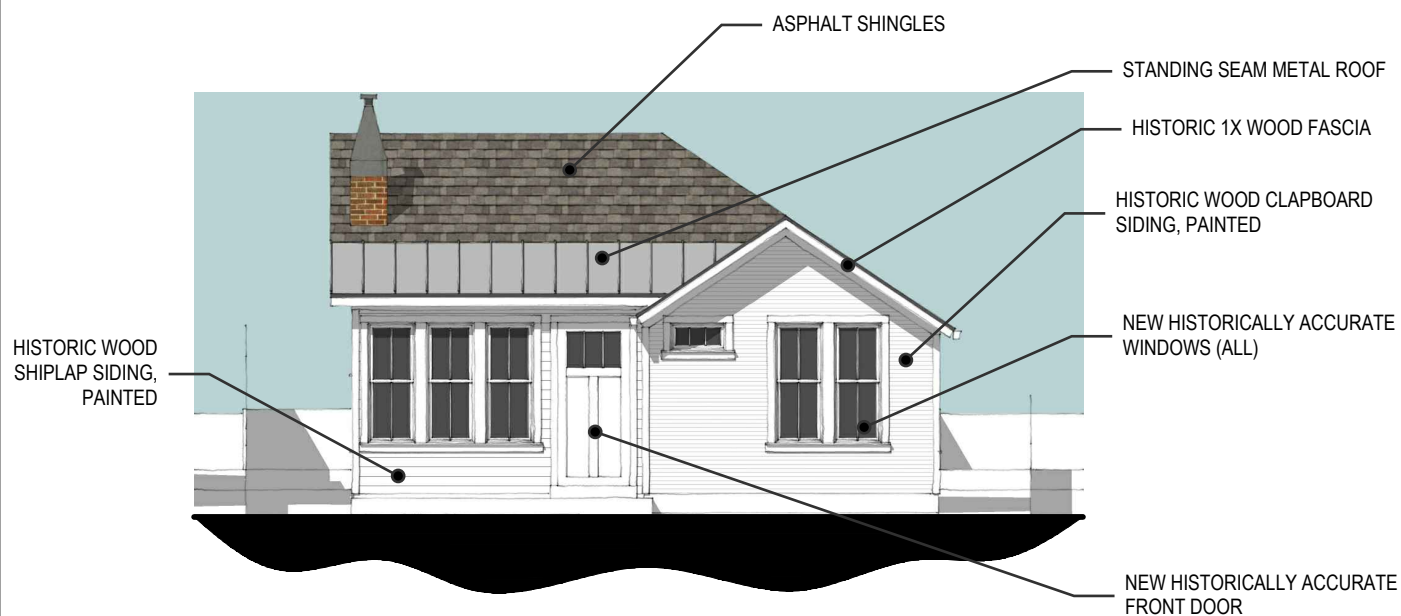

1
A2
EXISTING EAST ELEVATION W/ APPROVED ALTERATION
SCALE: 1/8" = 1'-0"

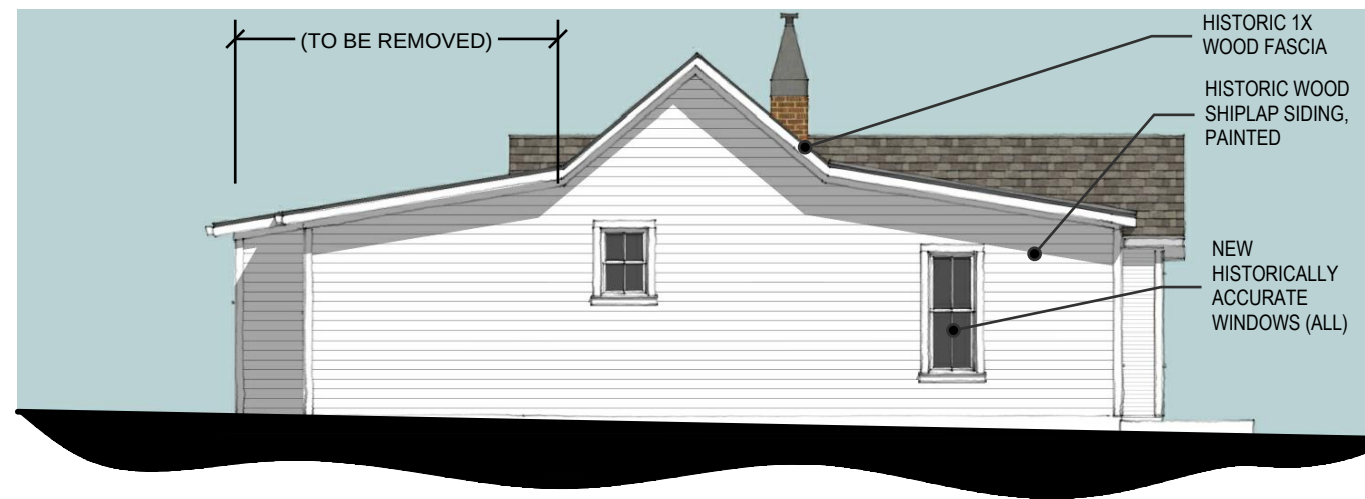

2
A2
EXISTING SOUTH ELEVATION W/ APPROVED ALTERATION
SCALE: 1/8" = 1'-0"

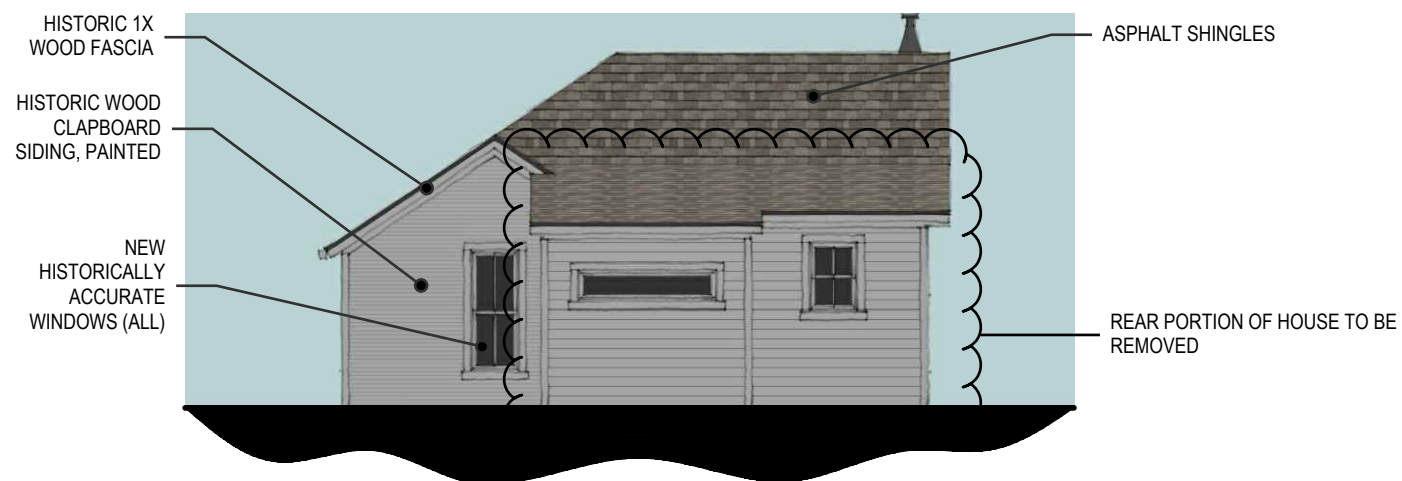

3
A2
EXISTING WEST ELEVATION W/ APPROVED ALTERATION
SCALE: 1/8" = 1'-0"



4
A2
EXISTING NORTH ELEVATION W/ APPROVED ALTERATION
SCALE: 1/8" = 1'-0"



DAJDESIGN

922A MAIN STREET
LOUISVILLE, CO 80027
P. 303.527.1100
INFO@DAJDESIGN.COM

MCDONALD RESIDENCE
541 JEFFERSON AVENUE, LOUISVILLE, CO 80027

CURTIS McDONALD
541 JEFFERSON AVENUE, LOUISVILLE, CO 80027
641.919.0776


DRAWING TITLE
**EXISTING
ELEVATIONS**

DATE
01/27/2021


A2



1
A3
BUILDING EAST ELEVATION
SCALE: 1/8" = 1'-0"

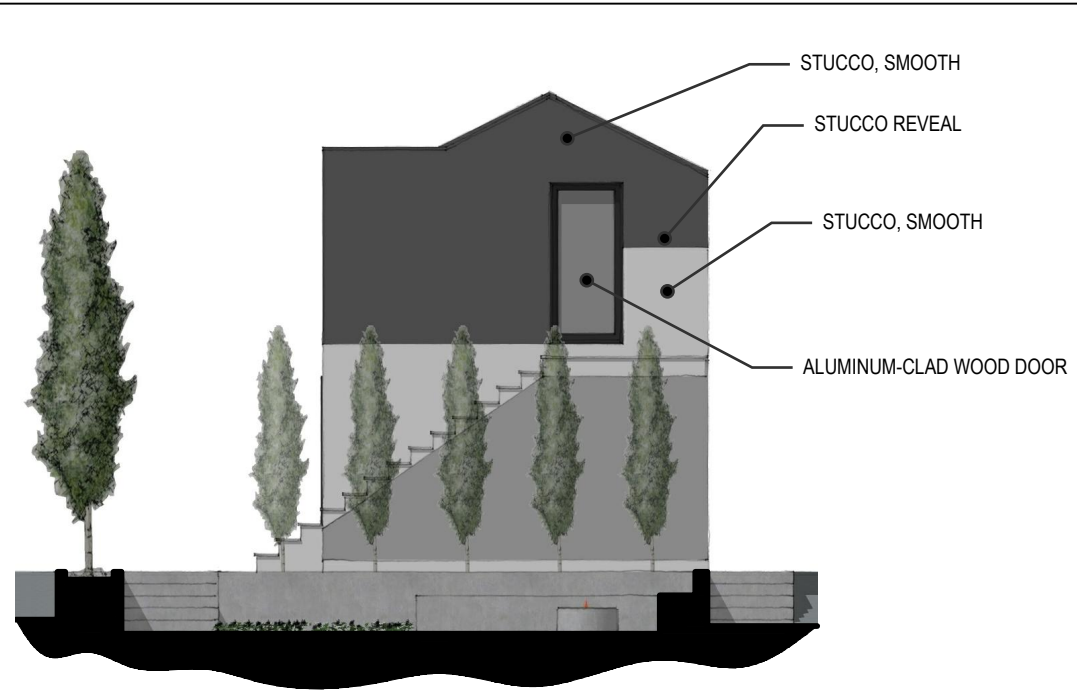

2
A3
GARAGE EAST ELEVATION
SCALE: 1/8" = 1'-0"

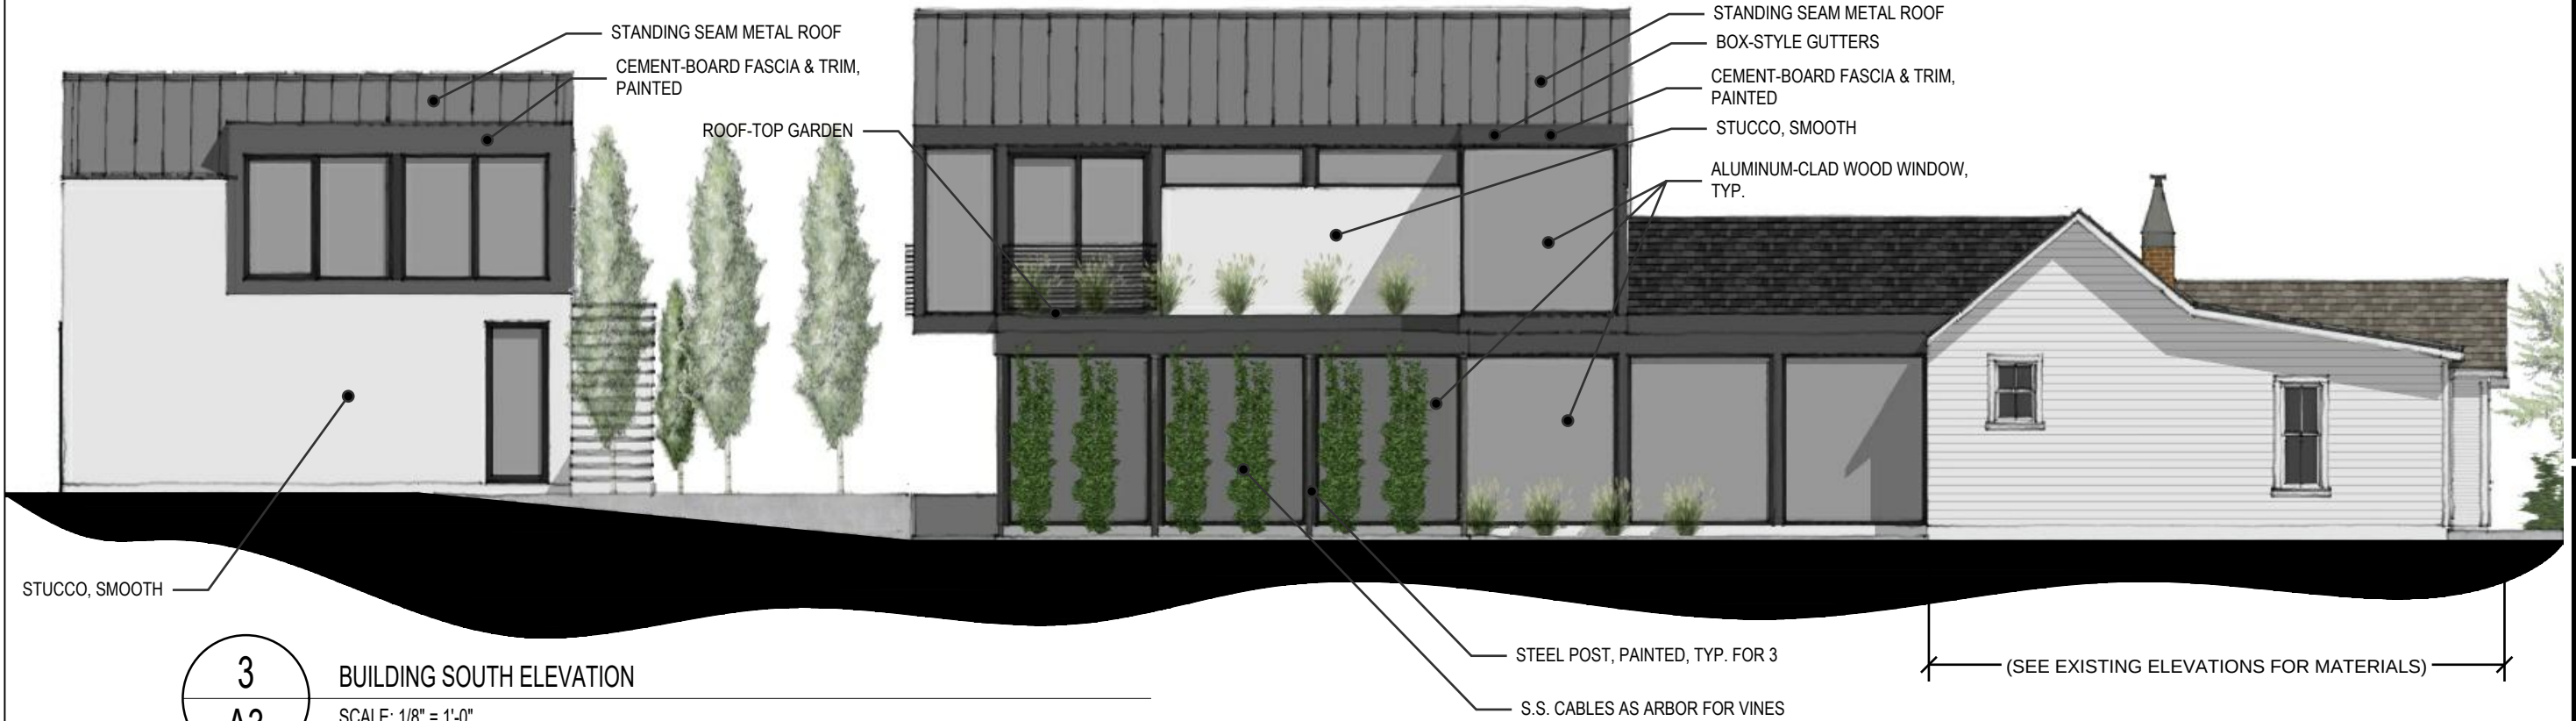

3
A3
BUILDING SOUTH ELEVATION
SCALE: 1/8" = 1'-0"



DAJDESIGN

922A MAIN STREET
LOUISVILLE, CO 80027
P. 303.527.1100
INFO@DAJDESIGN.COM

McDONALD RESIDENCE
541 JEFFERSON AVENUE, LOUISVILLE, CO 80027


CURTIS McDONALD
541 JEFFERSON AVENUE, LOUISVILLE, CO 80027
641.919.0776

DRAWING TITLE
**PROPOSED
ELEVATIONS**

DATE
01/27/2021

A3


SHEET

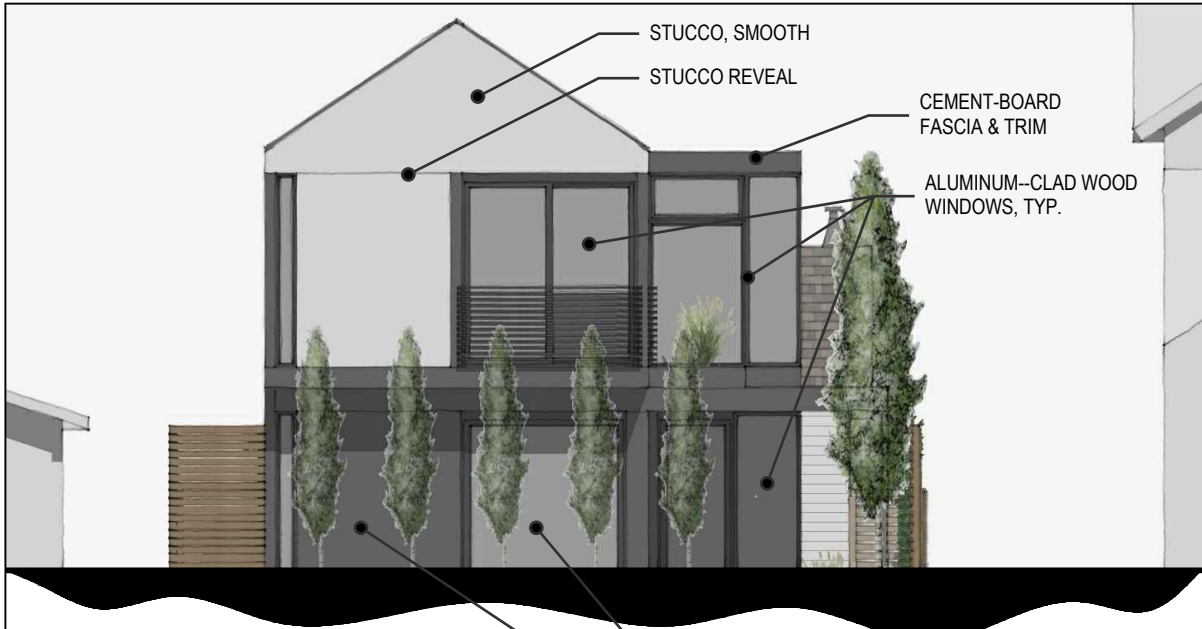

1
A4

BUILDING WEST ELEVATION


SCALE: 1/8" = 1'-0"

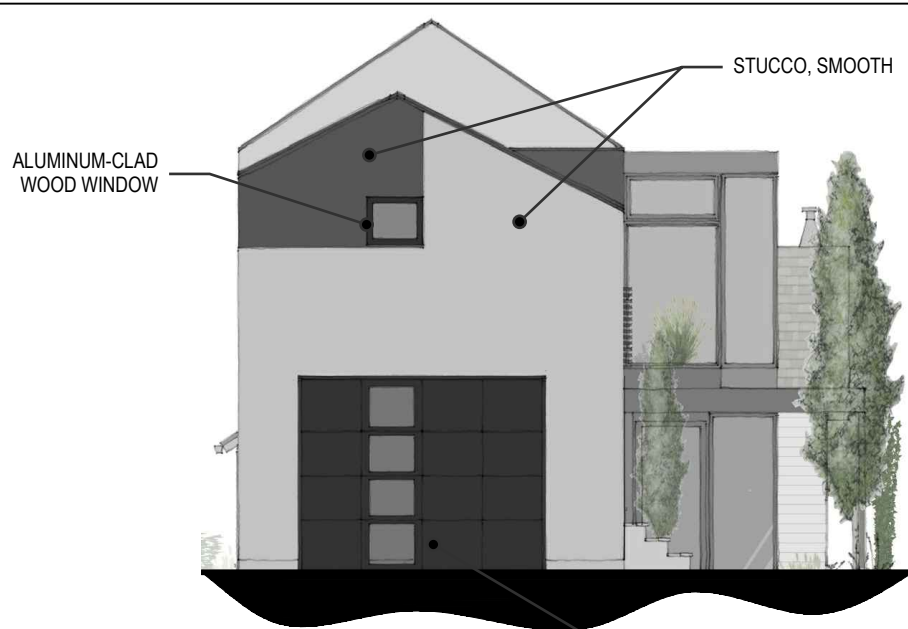

2
A4

GARAGE WEST ELEVATION

SCALE: 1/8" = 1'-0"

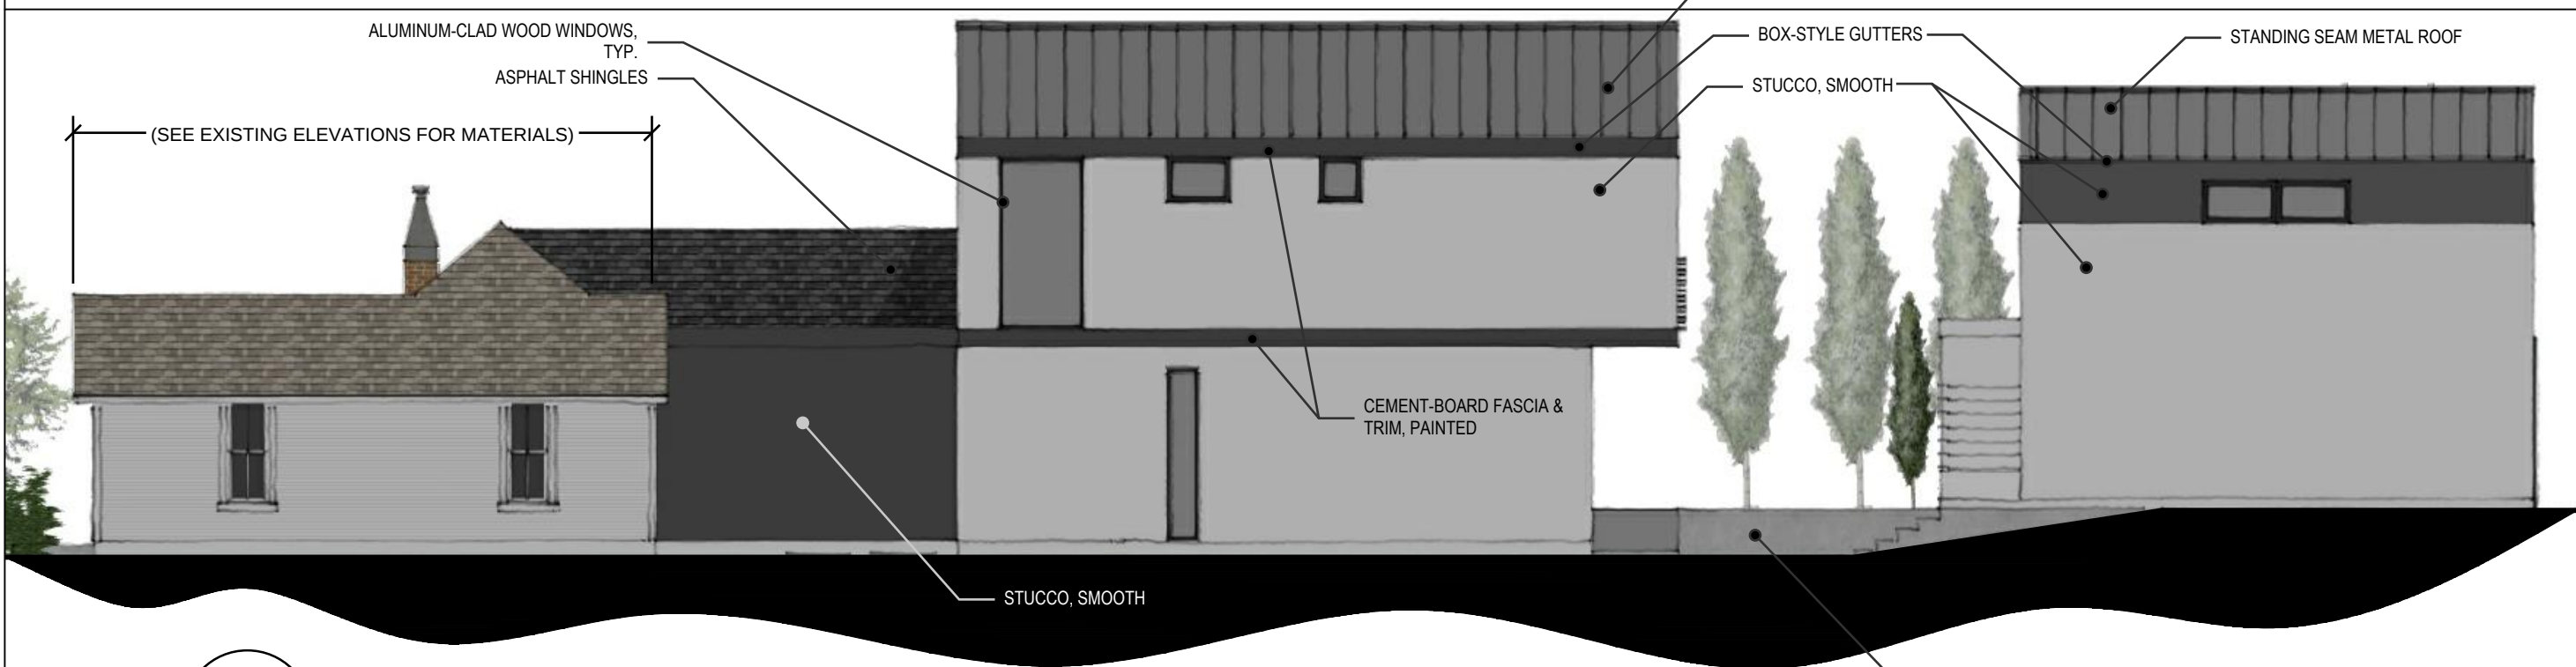

3
A4

BUILDING NORTH ELEVATION

SCALE: 1/8" = 1'-0"



DAJDESIGN

922A MAIN STREET
LOUISVILLE, CO 80027
P. 303.527.1100
INFO@DAJDESIGN.COM

McDONALD RESIDENCE
541 JEFFERSON AVENUE, LOUISVILLE, CO 80027

PROJECT
CURTIS McDONALD
541 JEFFERSON AVENUE, LOUISVILLE, CO 80027
641.919.0776

DRAWING TITLE
**PROPOSED
ELEVATIONS**

DATE
01/27/2021

A4

SHEET



1
A5

JEFFERSON AVE. PERSPECTIVE - NORTHEAST



2
A5

JEFFERSON AVE. PERSPECTIVE - SOUTHEAST



3
A5

JEFFERSON AVE. PERSPECTIVE - EAST



4
A5

ALLEY PERSPECTIVE - SOUTHWEST



DAJDESIGN

922A MAIN STREET
LOUISVILLE, CO 80027
P. 303.527.1100
INFO@DAJDESIGN.COM

McDONALD RESIDENCE
541 JEFFERSON AVENUE, LOUISVILLE, CO 80027

CURTIS McDONALD
541 JEFFERSON AVENUE, LOUISVILLE, CO 80027
641.919.0776

DRAWING TITLE
PERSPECTIVES

DATE
01/27/2021

A5



1
A6

AERIAL PERSPECTIVE - NORTHEAST



2
A6

AERIAL PERSPECTIVE - NORTHWEST



3
A6

AERIAL PERSPECTIVE - SOUTHWEST



4
A6

AERIAL PERSPECTIVE - SOUTH



DAJDESIGN

922A MAIN STREET
LOUISVILLE, CO 80027
P. 303.527.1100
INFO@DAJDESIGN.COM

McDONALD RESIDENCE
541 JEFFERSON AVENUE, LOUISVILLE, CO 80027

CURTIS McDONALD
541 JEFFERSON AVENUE, LOUISVILLE, CO 80027
641.919.0776

DRAWING TITLE
PERSPECTIVES

DATE
01/27/2021

A6