

DELO WEST FINAL PLANNED UNIT DEVELOPMENT AMENDMENT AND SPECIAL REVIEW USE

A PART OF SECTION 8, TOWNSHIP 1 SOUTH,
RANGE 69 WEST OF THE 6TH PRINCIPAL MERIDIAN
CITY OF LOUISVILLE, COUNTY OF BOULDER, STATE OF COLORADO

PROJECT DIRECTORY

OWNER LCP DELO, LLC 2150 W. 29TH AVENUE SUITE 410 DENVER, CO 80211	DEVELOPER LCP DELO, LLC 2150 W. 29TH AVENUE SUITE 410 DENVER, CO 80211
ARCHITECT OZ ARCHITECTURE 3003 LARIMER STREET DENVER, CO 80205	CIVIL ENGINEER DEWBERRY ENGINEERS, INC 2011 CHERRY STREET SUITE 206 LOUISVILLE, CO 80027
LANDSCAPE PCS GROUP, INC. PO BOX 18287 DENVER, CO 80218	LIGHTING MV CONSULTING, INC. 4640 PECOS ST., UNIT F DENVER, CO 80211

PROJECT DESCRIPTION

TOTAL GROSS PROJECT AREA:	1.907 AC.
CURRENT ZONING:	MIXED USE RESIDENTIAL (MU-R)
PROPOSED ZONING:	MIXED USE RESIDENTIAL (MU-R)
ACCESS:	CANNON STREET GRIFFITH STREET - PARKING ONLY


LEGAL DESCRIPTION

LOTS 1 THROUGH 9, BLOCK 1, AND TRACTS A THROUGH E, DELO LOFTS LOCATED IN THE NORTHEAST ¼ OF SECTION 8, TOWNSHIP 1 SOUTH, RANGE 69 WEST OF THE 6TH P.M., MORE PARTICULARLY DESCRIBED AS FOLLOWS:

BEGINNING AT THE NORTHEAST CORNER OF SAID TRACT E;
THENCE NORTH 90°00'00" WEST A DISTANCE OF 137.50 FEET ALONG THE SOUTH RIGHT-OF WAY LINE OF GRIFFITH STREET TO THE POINT OF CURVATURE;
THENCE CONTINUING ALONG SAID CURVE TO THE RIGHT HAVING A RADIUS OF 15.00 FEET AND A CENTRAL ANGLE OF 90°00'00", ALONG THE ARC A DISTANCE OF 23.56 FEET (SAID CURVE HAVING A CHORD BEARING SOUTH 45°00'00" WEST AND DISTANCE 21.21 FEET) TO A POINT OF TANGENCY;
THENCE SOUTH 00°00'00" EAST, 585.00 FEET ALONG THE EAST RIGHT-OF-WAY LINE OF CANNON STREET;
THENCE NORTH 90°00'00" EAST, 129.00 FEET ALONG THE NORTH LINE OF SAID LOT 6 OF THE INDUSTRIAL PARK SUBDIVISION;
THENCE NORTH 00°00'00" EAST A DISTANCE OF 58.43 FEET;
THENCE SOUTH 89°59'58" EAST A DISTANCE OF 6.85 FEET;
THENCE NORTH 00°00'00" EAST, 421.57 FEET ALONG THE WEST LINE OF SAID LOT 10 DELO LOFTS;
THENCE NORTH 90°00'00" EAST, 16.65 FEET;
THENCE NORTH 00°00'00" EAST, 120 FEET TO THE NORTHEAST CORNER OF SAID TRACT E, THE POINT OF BEGINNING;

CITY OF LOUISVILLE, COUNTY OF BOULDER, STATE OF COLORADO.

AREA = 1.907 ACRES (MORE OR LESS)

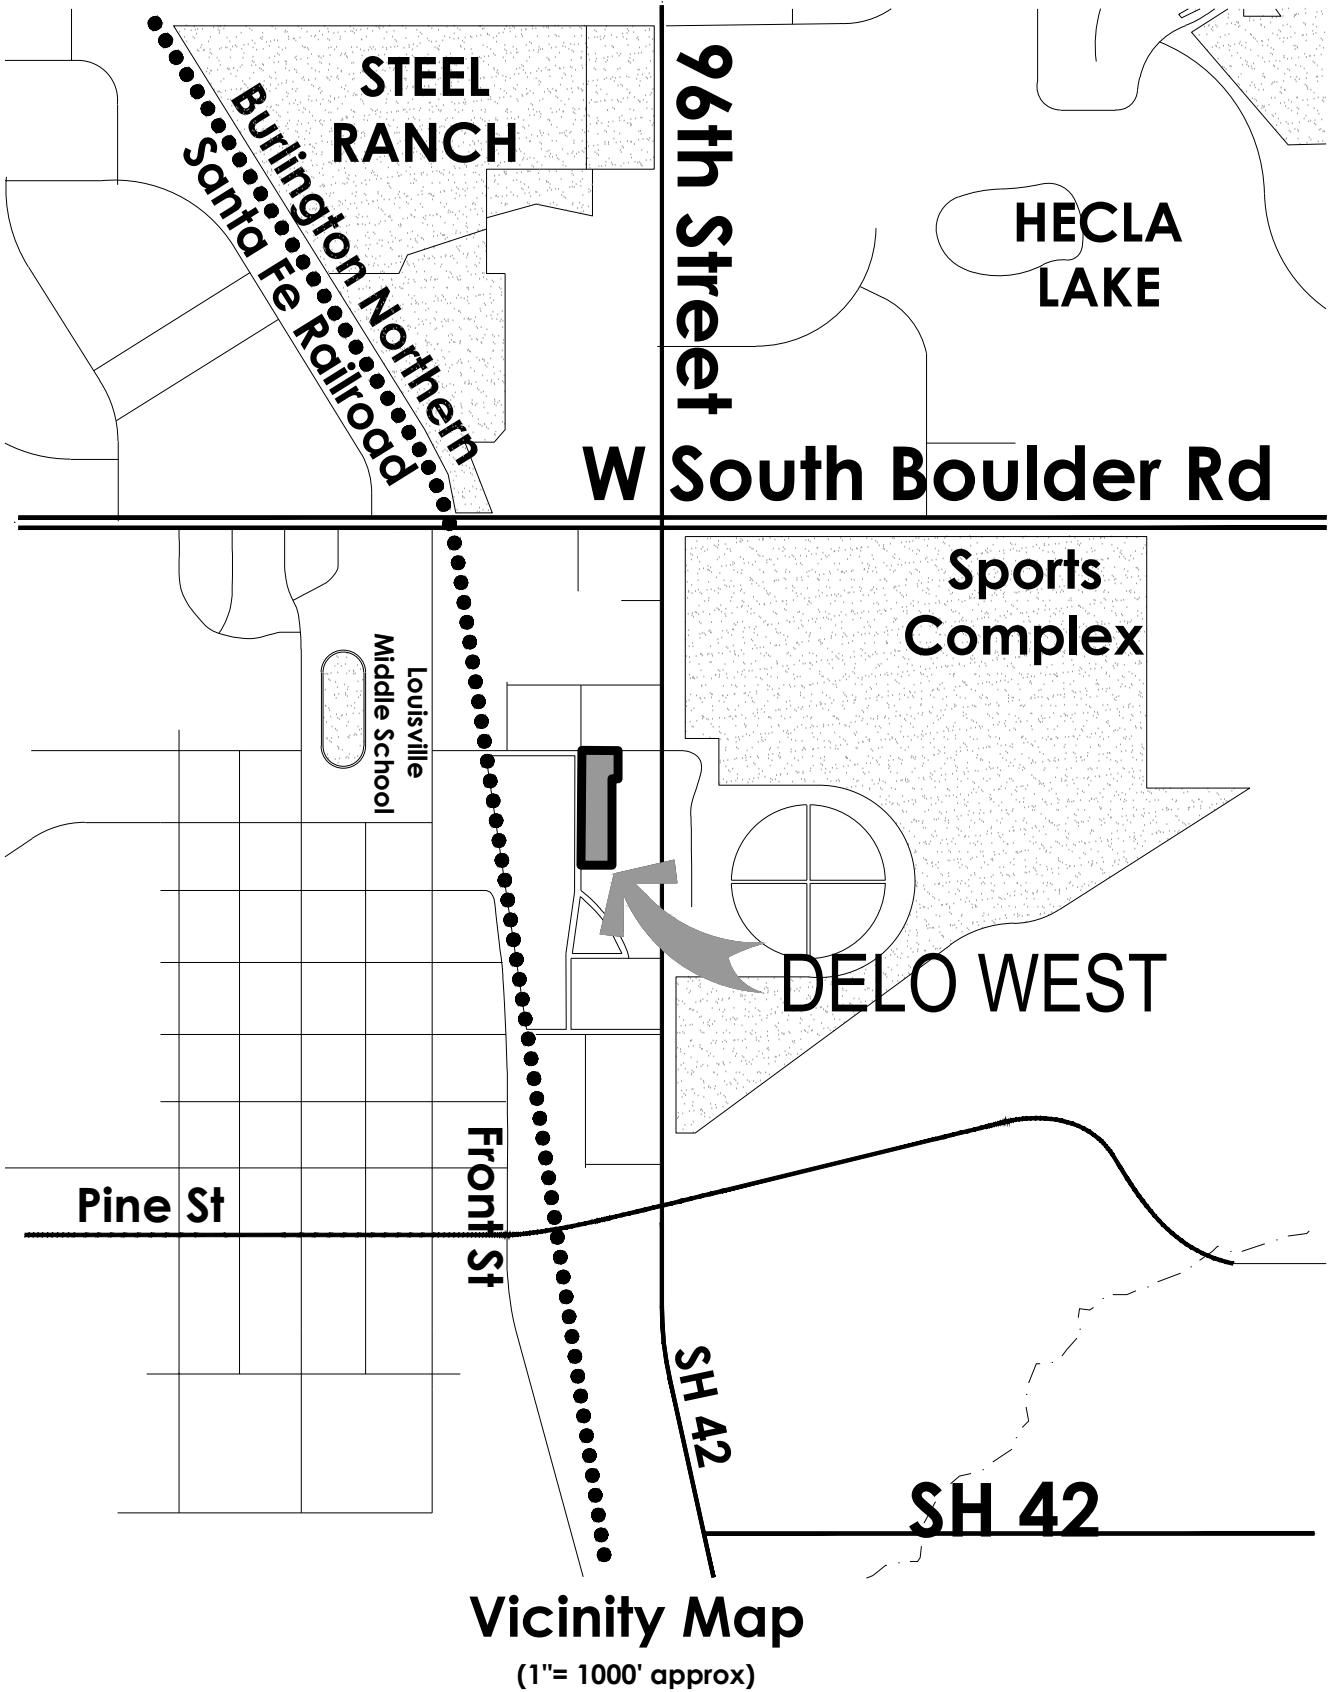

SHEET INDEX

- COVER SHEET
- GENERAL NOTES AND TABLES
- SITE PLAN AND EMERGENCY VEHICLE ACCESS PLAN
- DRAINAGE & GRADING PLAN AND UTILITY PLAN
- SITE CIRCULATION PLAN
- SITE PHOTOMETRIC PLAN
- SITE PHOTOMETRIC DETAILS
- MASTER LANDSCAPE PLAN
- LANDSCAPE DETAILS
- LANDSCAPE PLAN
- SITE PLAN AND SITE DETAILS
- SITE DETAILS
- SITE DETAILS
- ARCHITECTURAL ELEVATIONS - MATERIALS

PUD AMENDMENT

THE OWNER IS REQUESTING AN AMENDMENT TO THE APPROVED DELO LOFTS FINAL PLANNED UNIT DEVELOPMENT TO ELIMINATE THE LIVE WORK TOWNHOMES AND ADD 31 APARTMENT UNITS TO THE SITE. DELO LOFTS FINAL PLANNED UNIT DEVELOPMENT WAS APPROVED ON 05.19.2017.

CITY COUNCIL SIGNATURE BLOCK

APPROVED THIS ____ DAY OF _____, 20____

BY THE CITY COUNCIL OF THE CITY OF LOUISVILLE, COLORADO.

RESOLUTION NO. _____, SERIES _____.

MAYOR _____ CITY CLERK _____

PLANNING COMMISSION CERTIFICATION

RECOMMENDED APPROVAL THIS ____ DAY OF _____, 20____

BY THE PLANNING COMMISSION OF THE CITY OF LOUISVILLE, COLORADO.

RESOLUTION NO. _____, SERIES _____.

CLERK AND RECORDER CERTIFICATE

(COUNTY OF BOULDER, STATE OF COLORADO)

I HEREBY CERTIFY THAT THIS INSTRUMENT WAS FILED IN MY OFFICE

AT ____ O'CLOCK, __M., THIS ____ DAY OF _____, OF 20____, AND IS RECORDED IN PLAN

FILE _____.

FEE _____, PAID _____

FILM NO. _____, RECEPTION _____

RECORDER _____ DEPUTY _____

OWNERSHIP SIGNATURE BLOCK

Witness our hands and seals this ____ day of _____, 20____.

OWNER – (Name)

NOTARY _____ SEAL _____


MY COMMISSION EXPIRES _____

Prepared For



DEVELOPMENT
2150 W. 29TH AVENUE
SUITE 410
DENVER, CO 80211

Landscape Architecture

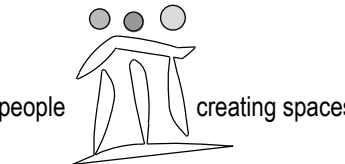

pcs group inc. www.pcsgroupco.com
p.o. box 18287
denver, co 80218
t 303.531.4905 f 303.531.4908

DELO WEST FINAL PLANNED UNIT
DEVELOPMENT AMENDMENT SPECIAL
REVIEW USE
LOUISVILLE, COLORADO
FINAL PUD

Drawn by:	PCS
Checked by:	PMS
Issue Date:	07.09.2021
Revisions:	10.25.2021
	01.14.2022
	03.25.2022
	06.01.2022

Sheet Name

COVER SHEET

Sheet Number

1
of 14

A PART OF SECTION 8, TOWNSHIP 1 SOUTH,
RANGE 69 WEST OF THE 6TH PRINCIPAL MERIDIAN
CITY OF LOUISVILLE, COUNTY OF BOULDER, STATE OF COLORADO




1. THE DELO LOFTS PUD WAS APPROVED ON 05.19.2017. DELO WEST IS AN AMENDMENT TO DELO LOFTS PUD.
2. TO BE ADMINISTERED SOLEY AS AFRONT SETBACK.
3. REAR SETBACKS SHALL BE MEASURED FROM EXTERNAL PROPERTY LINES OF
4. ACCESSORY STRUCTURES AS ALLOWED PER APPLICABLE CITY CODE AND PER MASTER PLAN AND GENERAL NOTES.

Architectural site plan of the Griffith Street area in Chicago. The plan shows the proposed development at 500 Griffith Street, which is a 120'-0" by 50'-0" lot. The building footprint is 151'-0" by 36'-0". The building is situated on the corner of Griffith Street and Cannon Street. The plan also shows existing buildings, streets, and parking areas.


- ## GENERAL NOTES
1. DELO WEST IS A MASTER PLANNED DEVELOPMENT AND IS COMPRISED OF TWO SEPARATE AND DISTINCT PRODUCT TYPES: RESIDENTIAL (MULTI-UNIT DWELLING APARTMENTS AND/OR CONDOMINIUMS), AND COMMERCIAL / RETAIL.
 2. ANY AND ALL TRACTS, AS DEPICTED ON THE PROJECT PLAT, SHALL BE MAINTAINED BY THE HOA. THE DEVELOPER MAY CONDUCT ACTIVITIES (INCLUDING BUT NOT LIMITED TO GRADING) ON ALL DEDICATED LANDS FOR THE PURPOSE OF CONSTRUCTING PUBLIC AND PRIVATE IMPROVEMENTS.
 3. THERE ARE NO HISTORIC STRUCTURES WITHIN THE DELO WEST PROJECT AREA.
 4. ACCESSIBLE SIDEWALKS AND PEDESTRIAN WAYS SHALL BE PROVIDED THAT MEET ADA STANDARDS FOR RUNNING SLOPE AND CROSS SLOPE.
 5. AMENITY / RECREATION STRUCTURES, IF ANY, ARE NOT INCLUDED IN DENSITY CALCULATIONS. HOWEVER ARE INCLUDED IN LOT COVERAGE CALCULATIONS. SUCH STRUCTURES ARE SUBJECT TO BULK AND DIMENSION STANDARDS SPECIFIED FOR ACCESSORY STRUCTURES AS DESCRIBED IN THIS DEVELOPMENT PLAN.
 6. CARPORTS AND PARKING GARAGES, WHEN DETACHED, SHALL BE APPROVED AS ACCESSORY STRUCTURES AND USES NECESSARY AND CUSTOMARILY INCIDENTAL TO THE RESIDENTIAL USE, SUBJECT TO BULK AND DIMENSION STANDARDS AS DESCRIBED IN THIS DEVELOPMENT PLAN. GARAGES AND SIMILAR STRUCTURES ARE NOT INCLUDED IN DENSITY CALCULATIONS, HOWEVER ARE INCLUDED IN LOT COVERAGE CALCULATIONS. FURTHERMORE, IT IS UNDERSTOOD THAT LIVING SPACES ARE NOT PERMITTED IN OR ABOVE DETACHED GARAGES, OR AS AN ACCESSORY USE.
 7. NO RESTRICTIONS ARE IMPOSED WITH REGARD TO PROJECT PHASING OTHER THAN AS EXPRESSLY SET FORTH IN THIS DEVELOPMENT PLAN OR IN ANY DEVELOPMENT AGREEMENT BETWEEN THE OWNER AND THE CITY.
 8. RESIDENTIAL MULTI-UNIT DWELLING APARTMENTS SHALL BE ALLOWED TO TRANSITION TO CONDOMINIUMS, AT THE SOLE DISCRETION OF THE DEVELOPER, WITHOUT ADDITIONAL REQUIREMENTS.
 9. STREETSCAPE TREES AND THEIR PLANTING LOCATIONS SHALL RESPECT ALL PROPOSED AND EXISTING UTILITIES AND BE INSTALLED TO AVOID ANY AND ALL SERVICE LINES.
 10. THE PROJECT MAY BE BUILT IN ANY ORDER OF CONSTRUCTION SO LONG AS TWO POINTS OF ACCESS ARE PROVIDED.
 11. REFER TO THE LAND USE SUMMARY AND/OR SUBDIVISION AGREEMENT FOR TRACT OWNERSHIP AND GENERAL MAINTENANCE INFORMATION INCLUDING DELINEATION OF MAINTENANCE RESPONSIBILITIES.
 12. THE RESIDENTIAL (MULTI DWELLING UNITS) WILL BE ORGANIZED AROUND TWO PRIMARY POINTS OF ACCESS KNOWN AS CANNON STREET. THIS SITE LAYOUT ENHANCES ACCESS TO PUBLIC PLAZAS, GREEN SPACES, GREENWAYS, AND MULTI-MODAL TRANSPORTATION OPPORTUNITIES.
 13. THE PROPOSED RESIDENTIAL (MULTI DWELLING UNITS) SHALL BE PROTECTED WITH A FIRE SPRINKLER SYSTEM THAT SHALL BE OFF A LOOPED MAIN SUCH THAT NO MORE THAN ONE SERVICE IS OFF A DEAD-END LINE.
 14. LANDSCAPING WILL MEET THE INTENT OF THE APPROVED PLAN AND WITH MUDDSG REQUIREMENTS.
 15. ALL BUILDING HEIGHTS RELATIVE TO ASSOCIATED GRADE SHALL BE MEASURED PER THE CITY OF LOUISVILLE MUNICIPAL CODE.
 16. BLOCKS AND TRACTS DO NOT CONSTITUTE A FIRM DELINEATION OF PARKING AND SHALL BE SHARED BETWEEN RESIDENTIAL AND COMMERCIAL USES.
 17. ALL SNOW REMOVAL SHALL BE THE RESPONSIBILITY OF THE OWNERS ASSOCIATION INCLUDING SNOW REMOVAL FROM THE WALK WITHIN RIGHT-OF-WAY ADJACENT TO THE PERIMETER OF THE PROPERTY AND IN PUBLIC ACCESS EASEMENT ON PRIVATE PROPERTY.
 18. PARKING REQUIREMENTS WILL BE MET PER THE STANDARDS SET FORTH IN THE MUDDSG 4.1.C.1.
 19. ROW LANDSCAPE WITHIN CANNON STREET AND GRIFFITH STREET, ADJACENT TO THE PROPERTY, SHALL BE MAINTAINED BY THE ASSOCIATION.
 20. THE ASSOCIATION SHALL REMOVE ANY SNOW STOCKPILES THAT ARE PLACED ON CANNON STREET OR GRIFFITH STREET FROM THE DEVELOPMENT.
 21. ALL ON SITE STORM SEWER SHALL BE PRIVATELY MAINTAINED.

DELO WEST FINAL PLANNED UNIT DEVELOPMENT AMENDMENT AND SPECIAL REVIEW USE


A PART OF SECTION 8, TOWNSHIP 1 SOUTH,
RANGE 69 WEST OF THE 6TH PRINCIPAL MERIDIAN
CITY OF LOUISVILLE, COUNTY OF BOULDER, STATE OF COLORADO

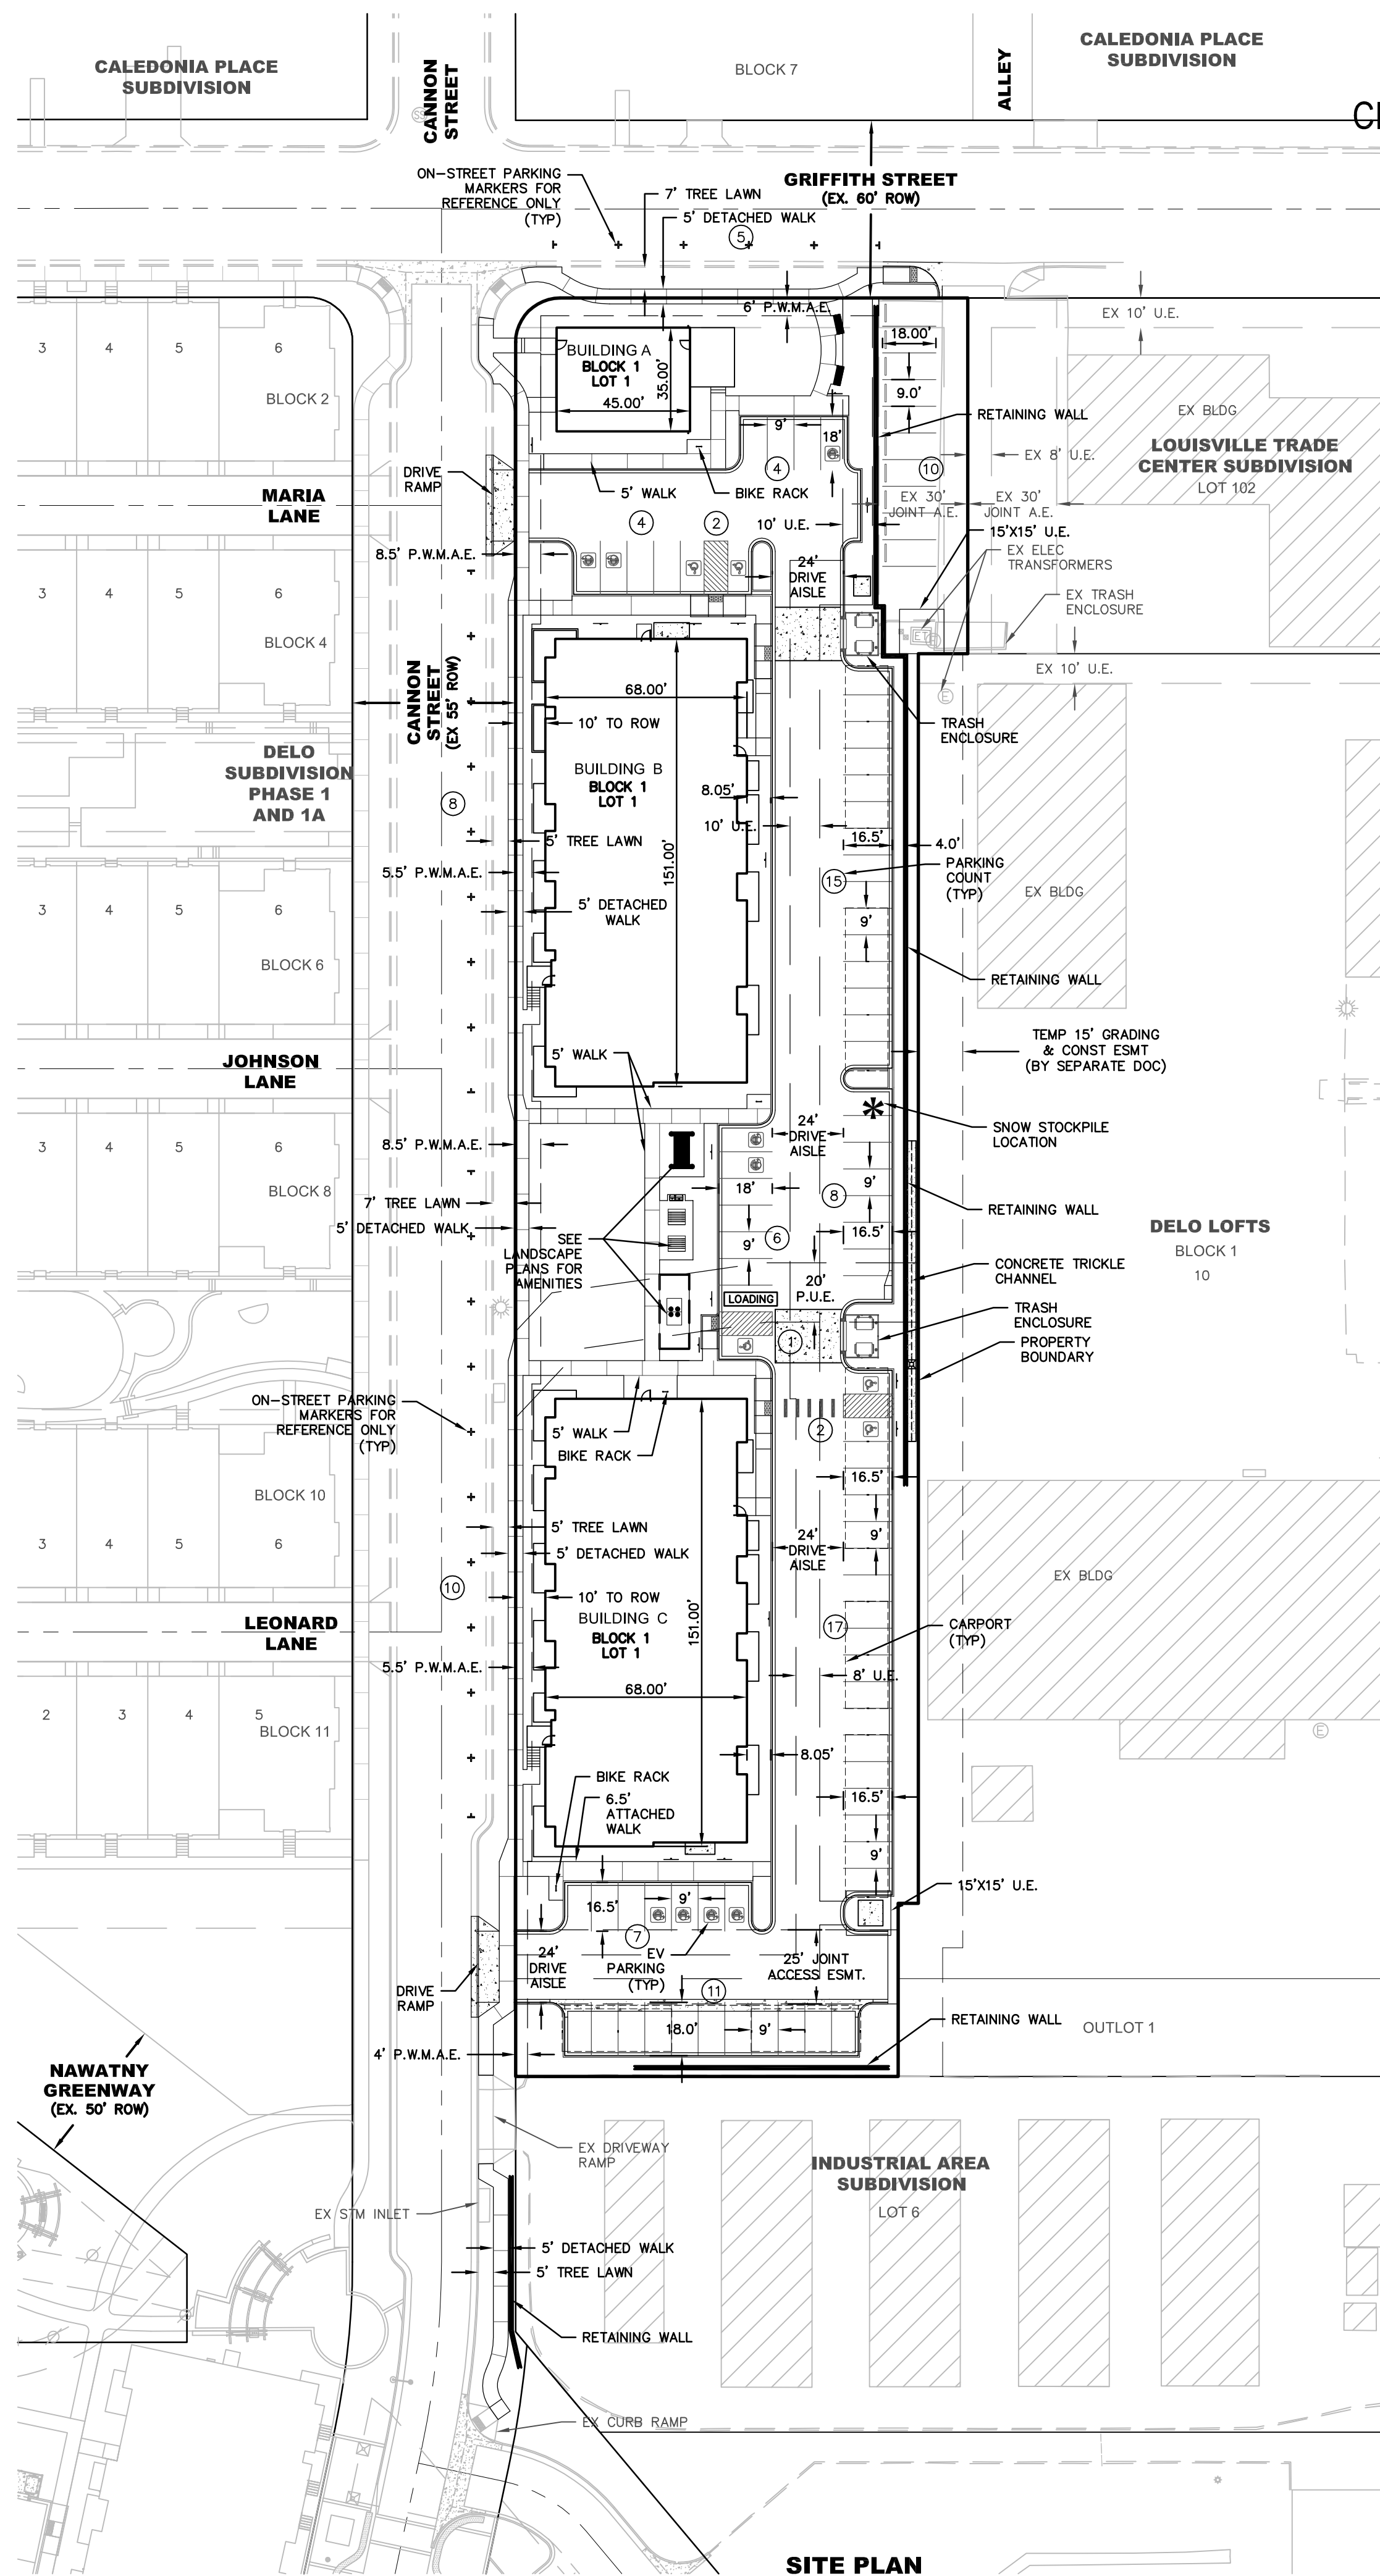

SITE PLAN
SCALE 1" = 40'

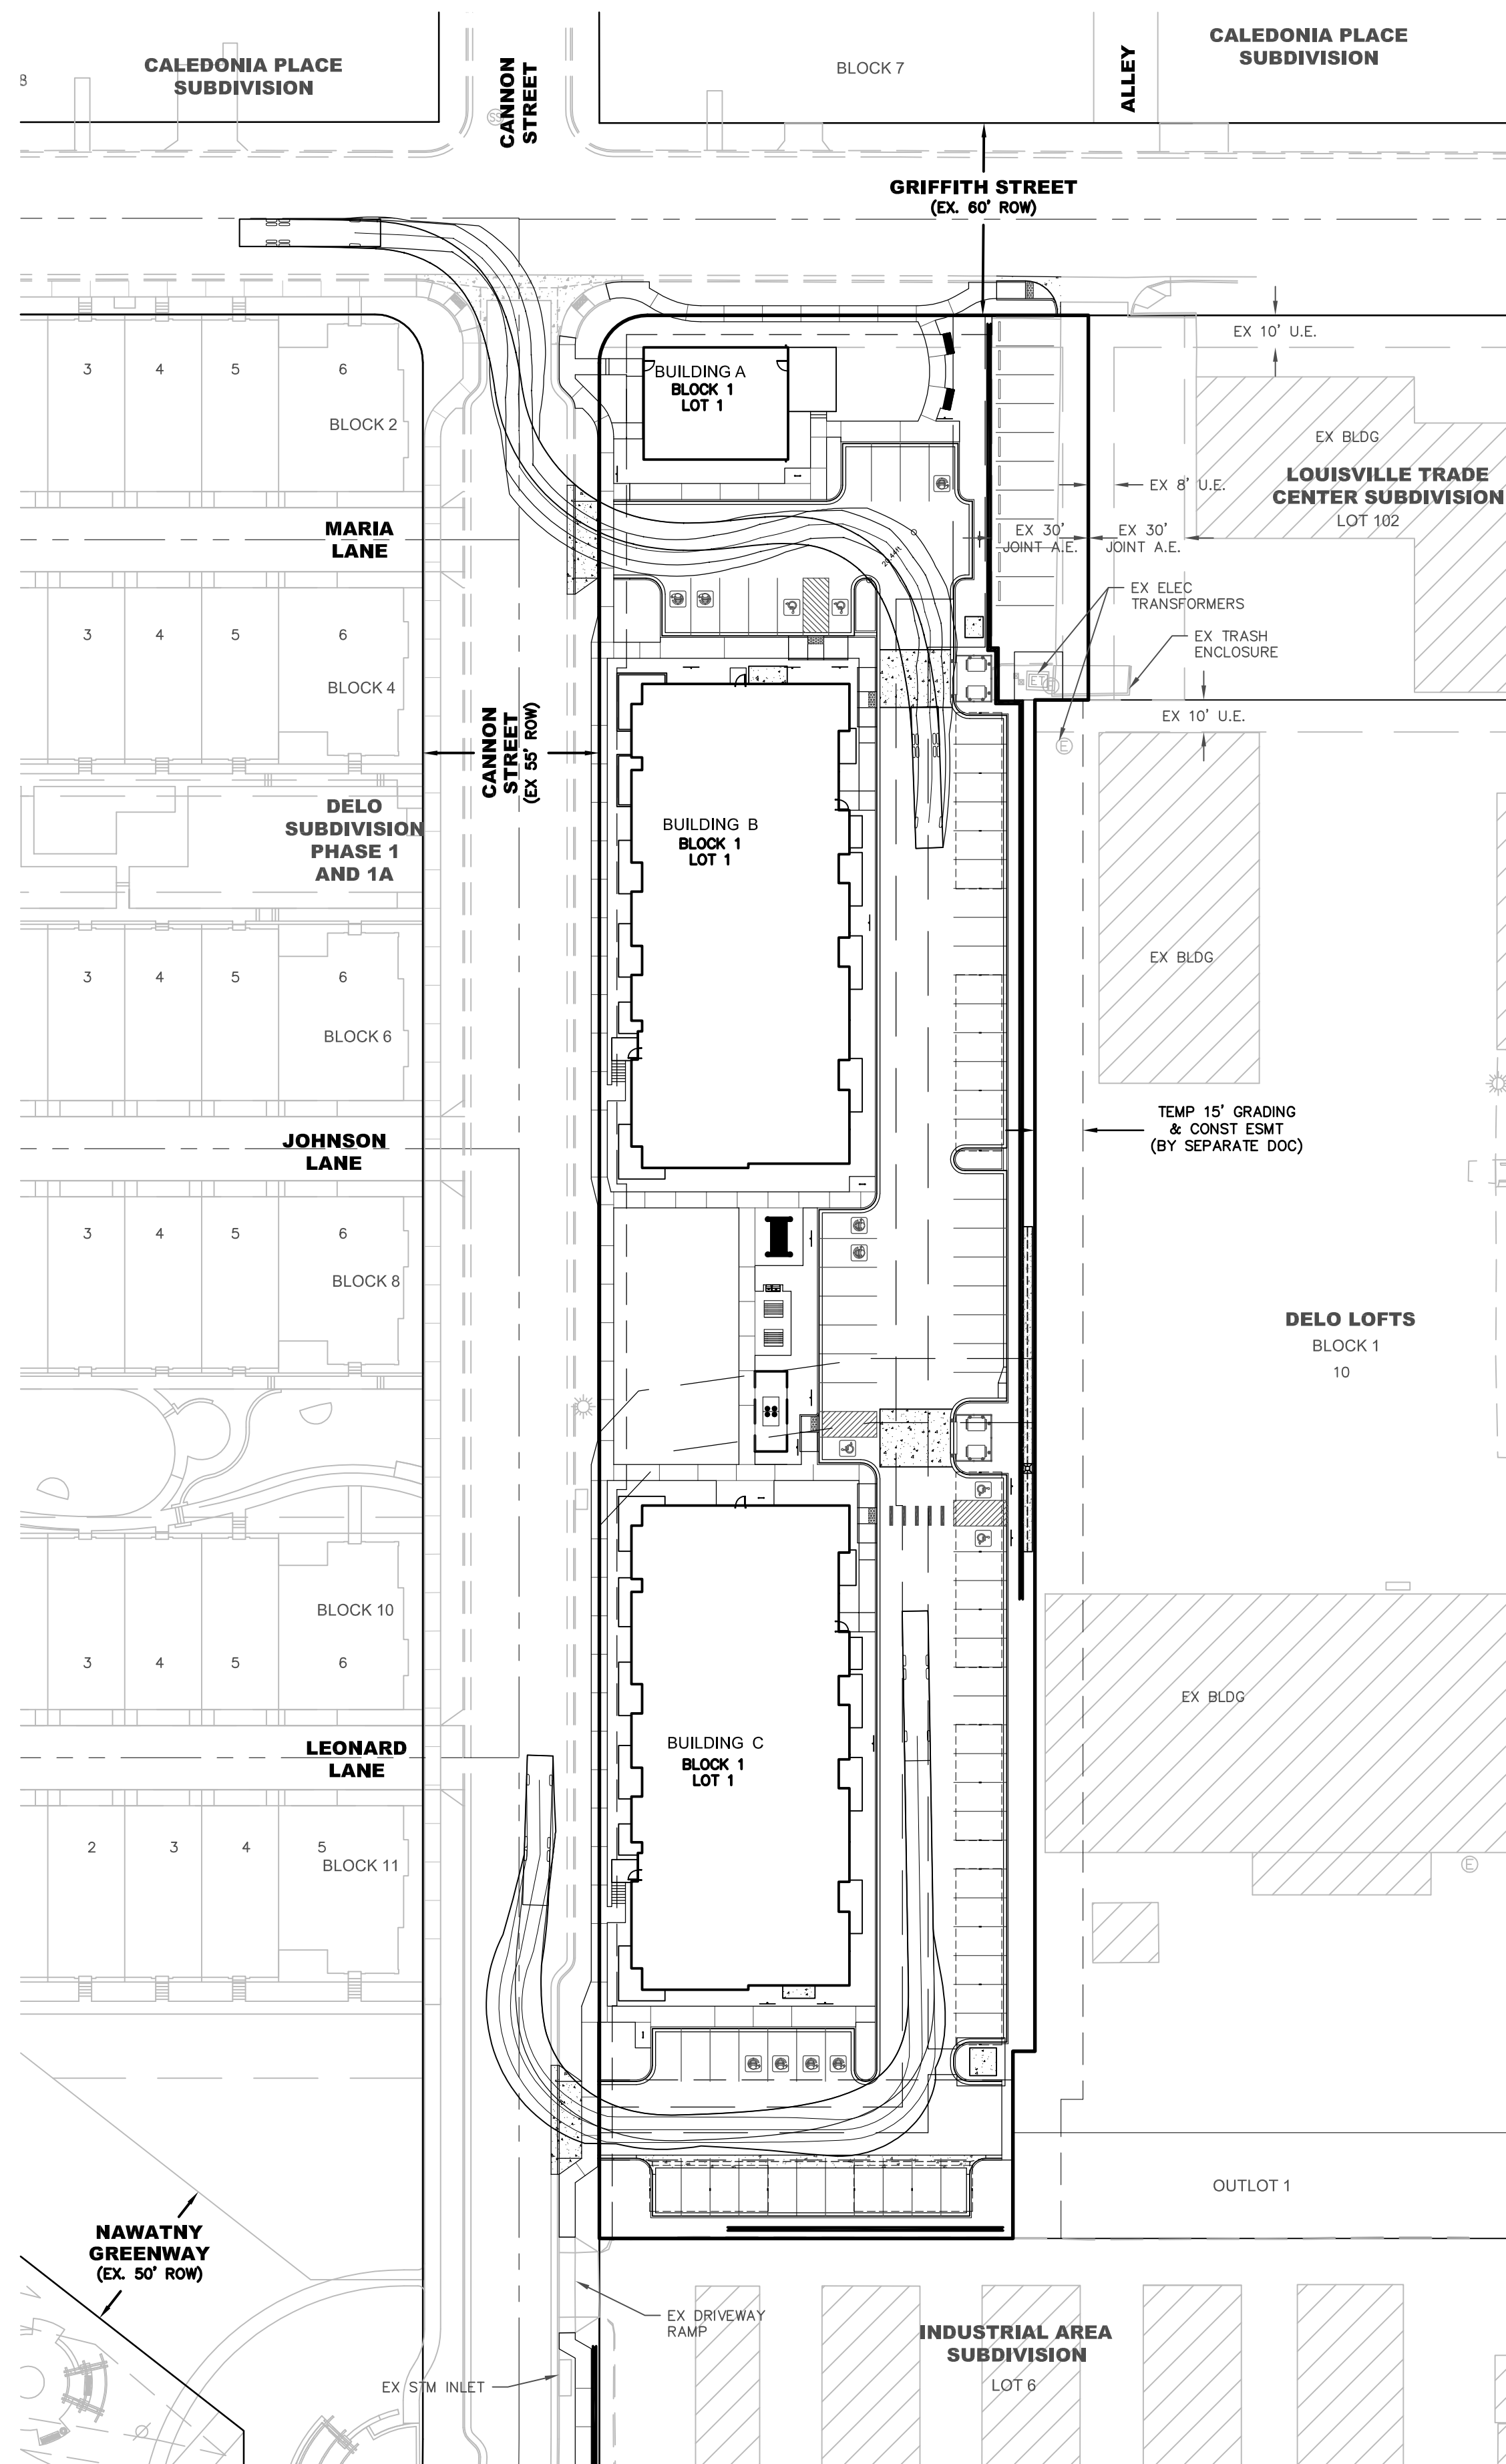

EMERGENCY VEHICLE ACCESS PLAN
SCALE 1" = 40'

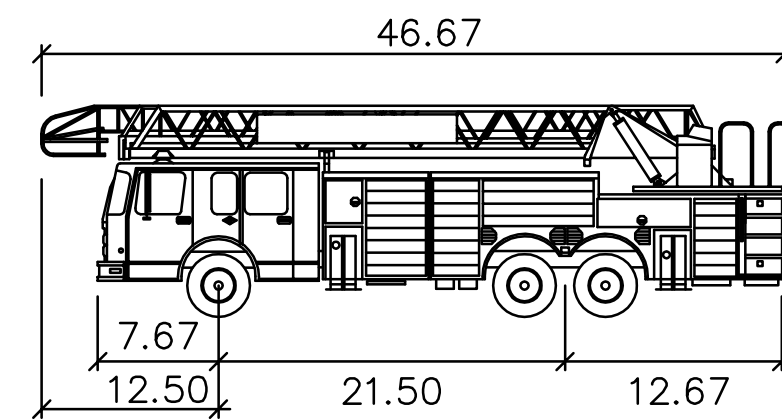


LOUISVILLE TRUCK 17

	feet
Width	: 8.00
Track	: 8.00
Lock to Lock Time	: 5.0
Steering Angle	: 45.0

NOTES:



- FIRE HYDRANTS SHOWN PROVIDE THE REQUIRED COVERAGE TO THE SITE. FINAL LOCATION OF THE FIRE HYDRANTS SHALL BE DETERMINED WITH THE CONSTRUCTION DOCUMENTS.
- PUBLIC ROW SHALL NOT BE UTILIZED FOR THE SNOW REMOVAL FROM PARKING AREAS, ACCESS LANES AND DRIVES.
- THE ROW LANDSCAPE ALONG CANNON STREET AND GRIFFITH STREET, ADJACENT TO THE DEVELOPMENT, SHALL BE MAINTAINED BY THE PROPERTY OWNER.
- STOCKPILING SNOW FROM THE DEVELOPMENT SHALL NOT BE PERMITTED WITHIN THE CANNON STREET RIGHT-OF-WAY OR GRIFFITH STREET RIGHT-OF-WAY.

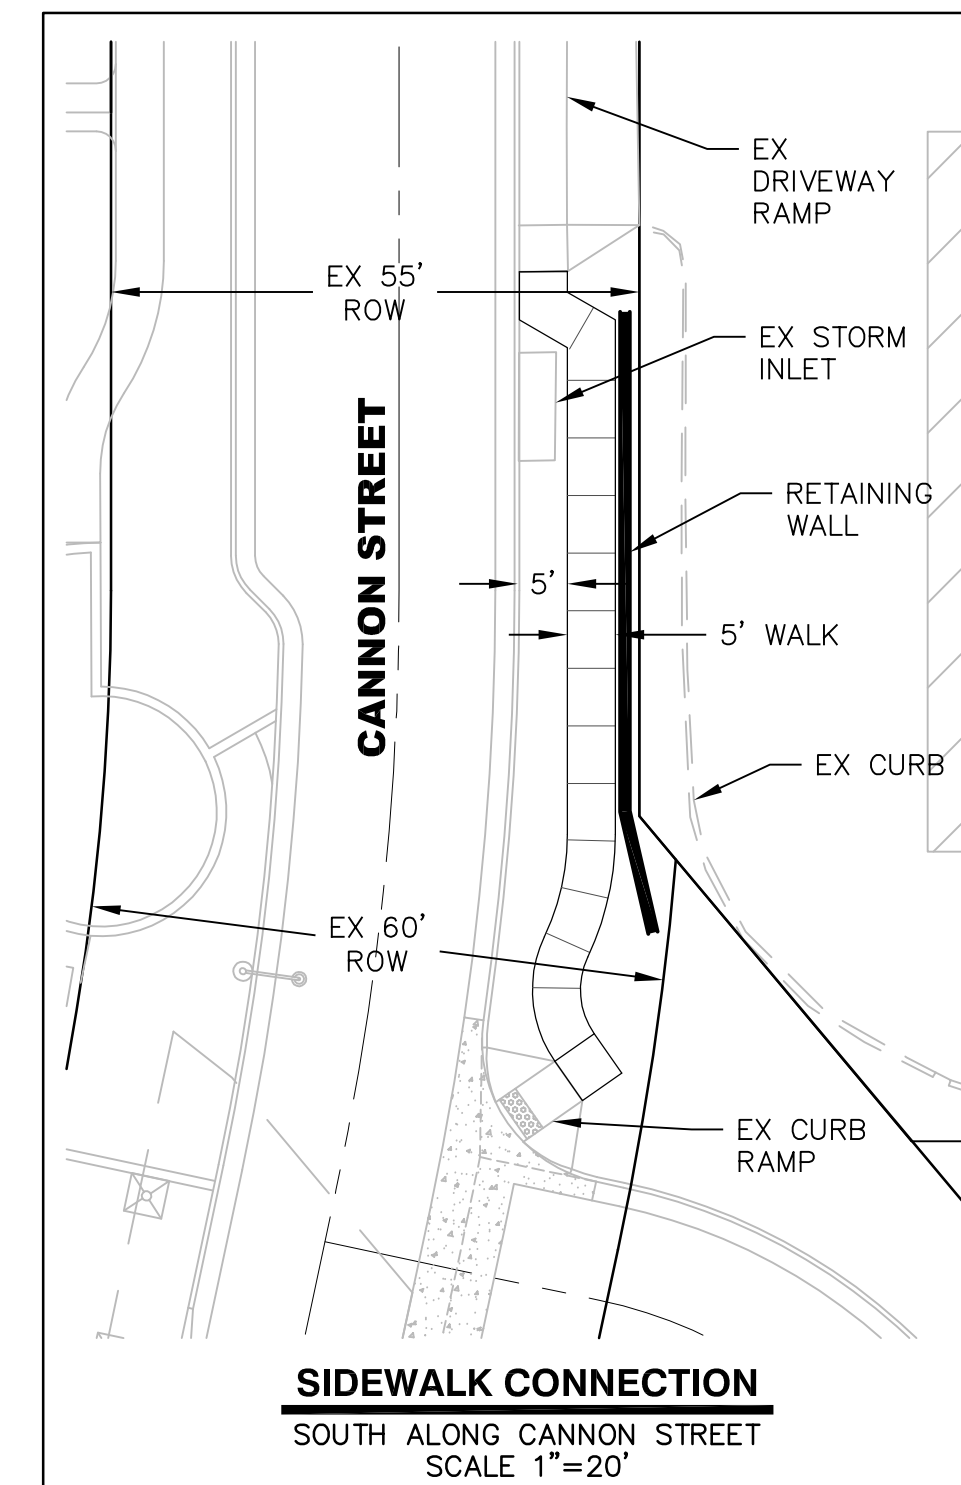

SIDEWALK CONNECTION
SOUTH ALONG CANNON STREET
SCALE 1"=20'



LIST OF ACRONYMS AND ABBREVIATIONS

A.E.	ACCESS EASEMENT
P.U.E.	PRIVATE UTILITY EASEMENT
P.W.M.A.E.	PUBLIC WALK AND MAINTENANCE
	ACCESS EASEMENT
ROW	RIGHT OF WAY
TYP	TYPICAL

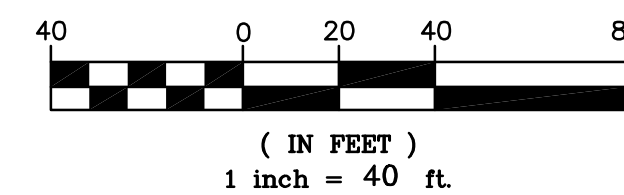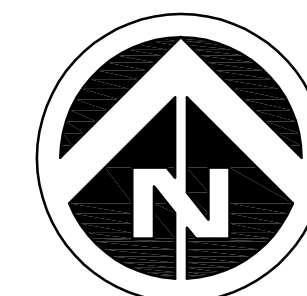

DELO WEST FINAL PLANNED UNIT DEVELOPMENT AMENDMENT AND SPECIAL REVIEW USE

A PART OF SECTION 8, TOWNSHIP 1 SOUTH,
RANGE 69 WEST OF THE 6TH PRINCIPAL MERIDIAN
CITY OF LOUISVILLE, COUNTY OF BOULDER, STATE OF COLORADO

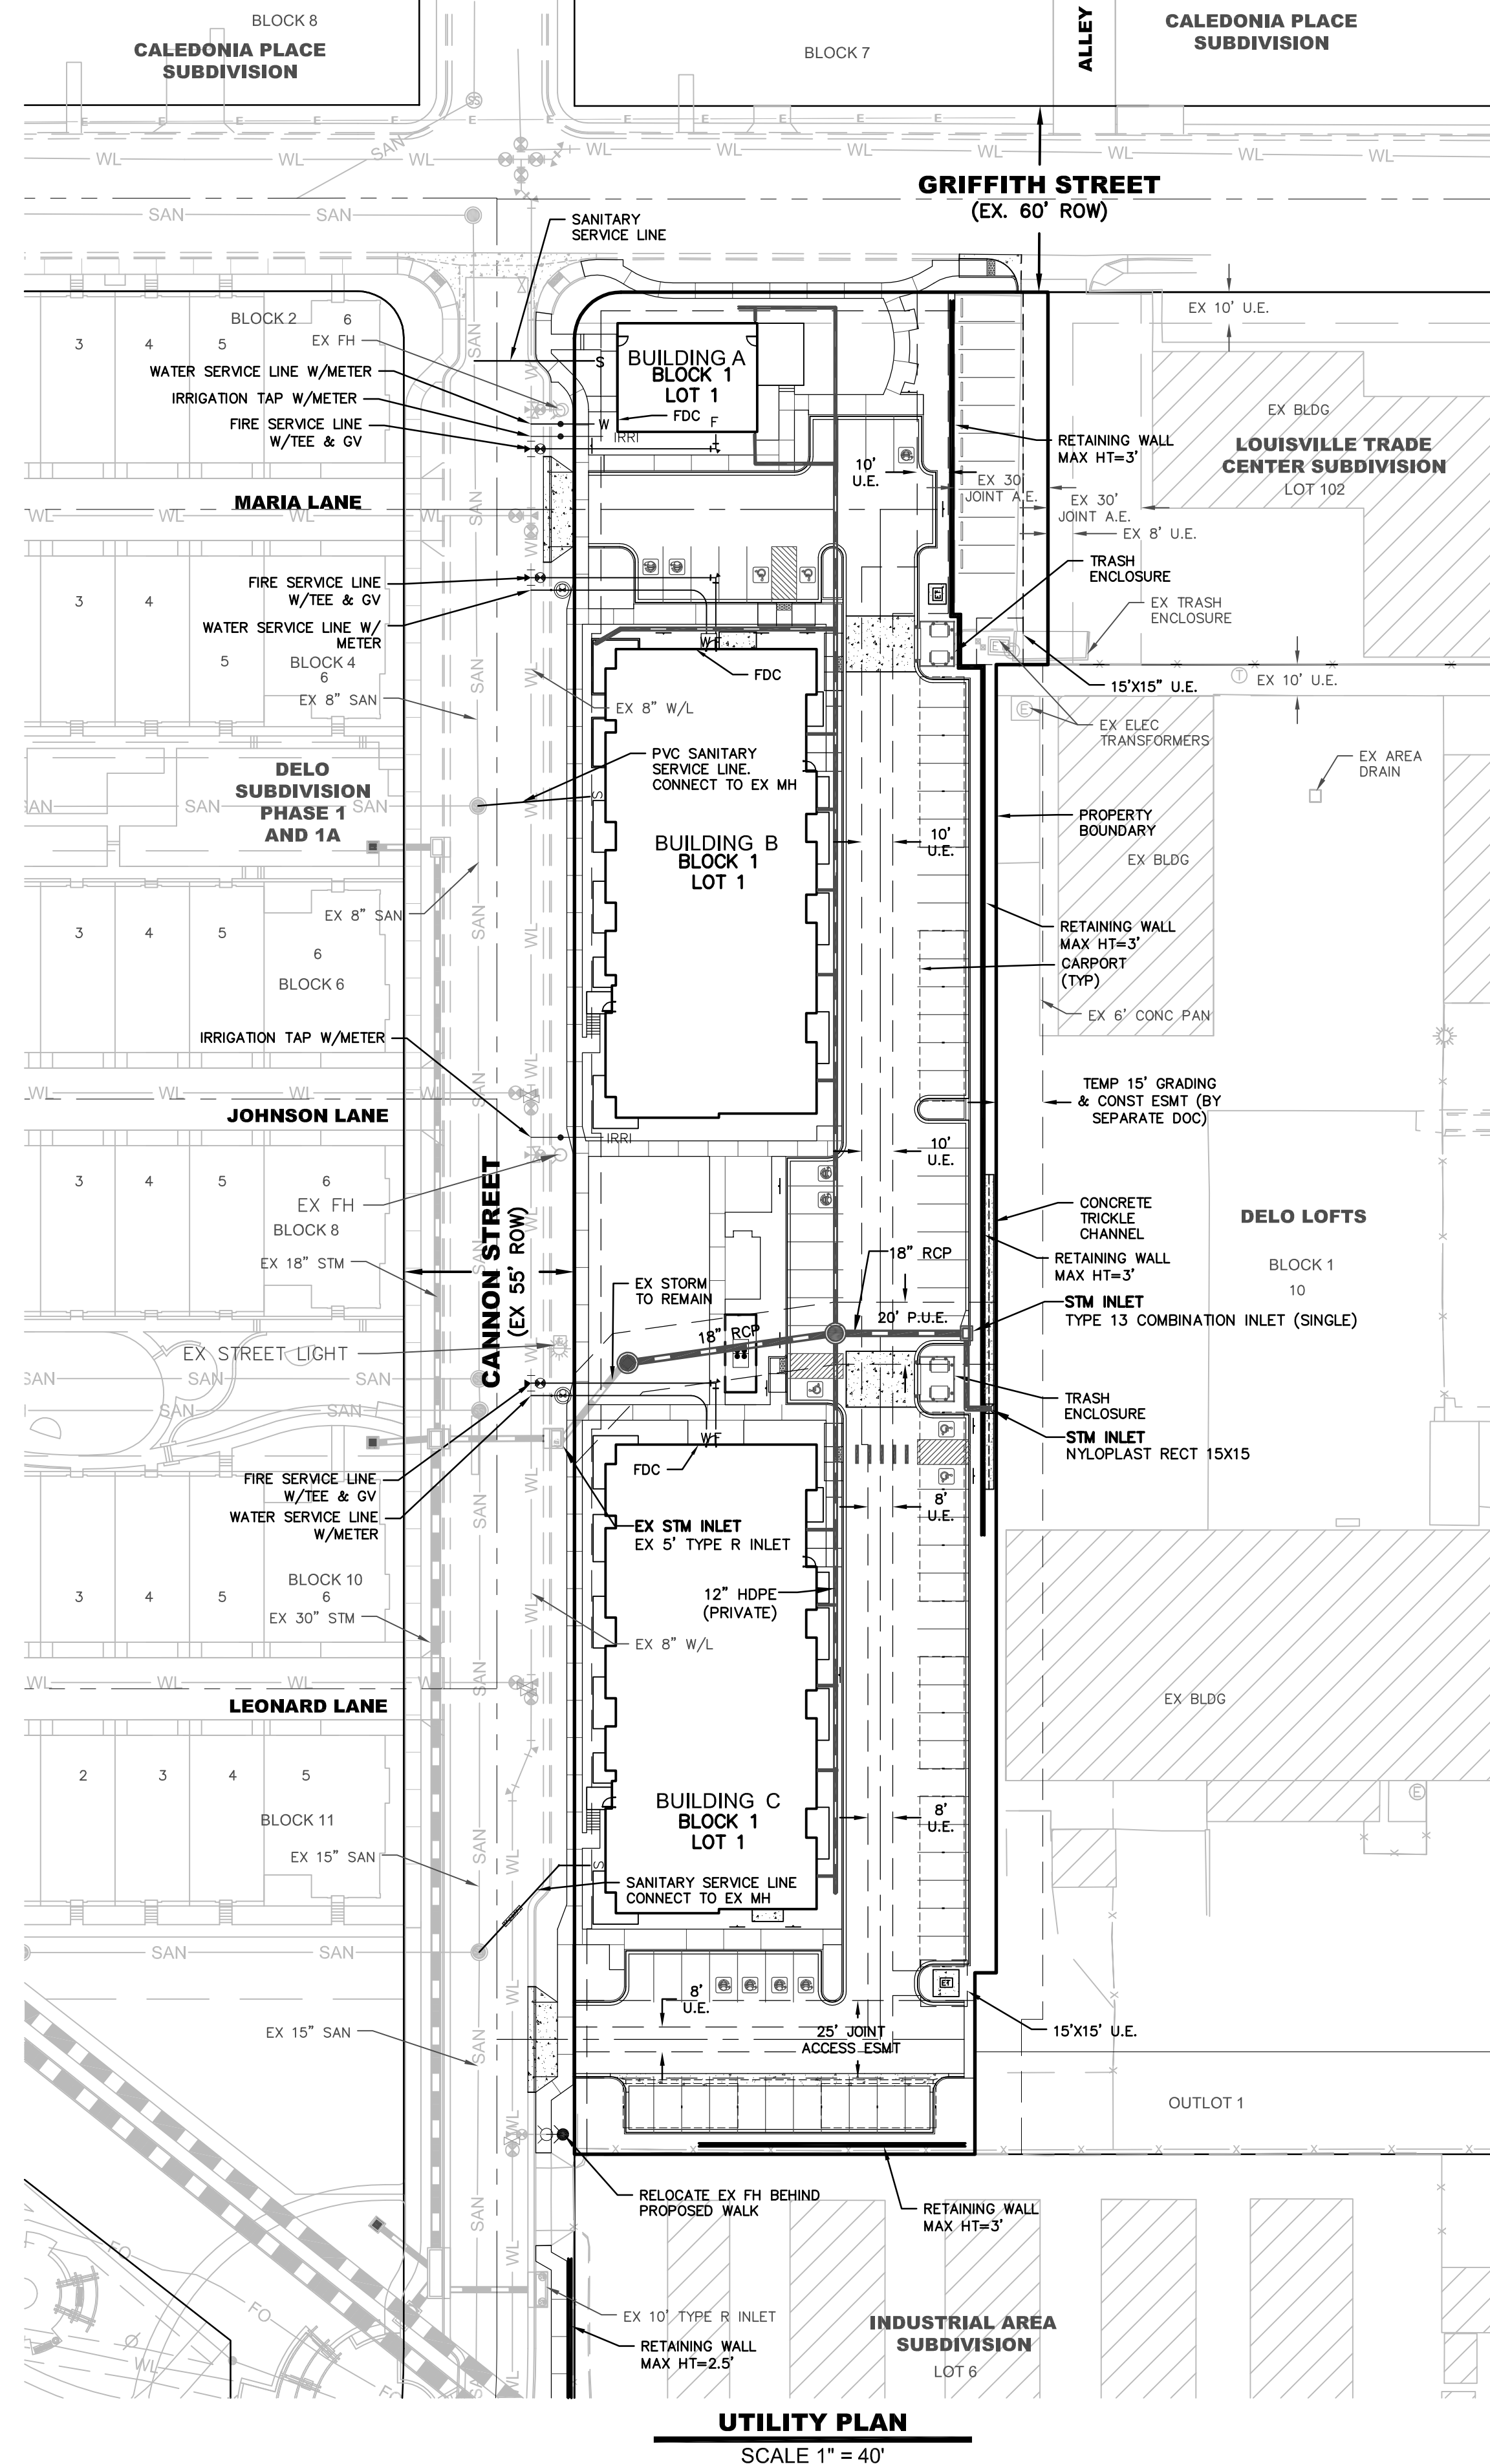
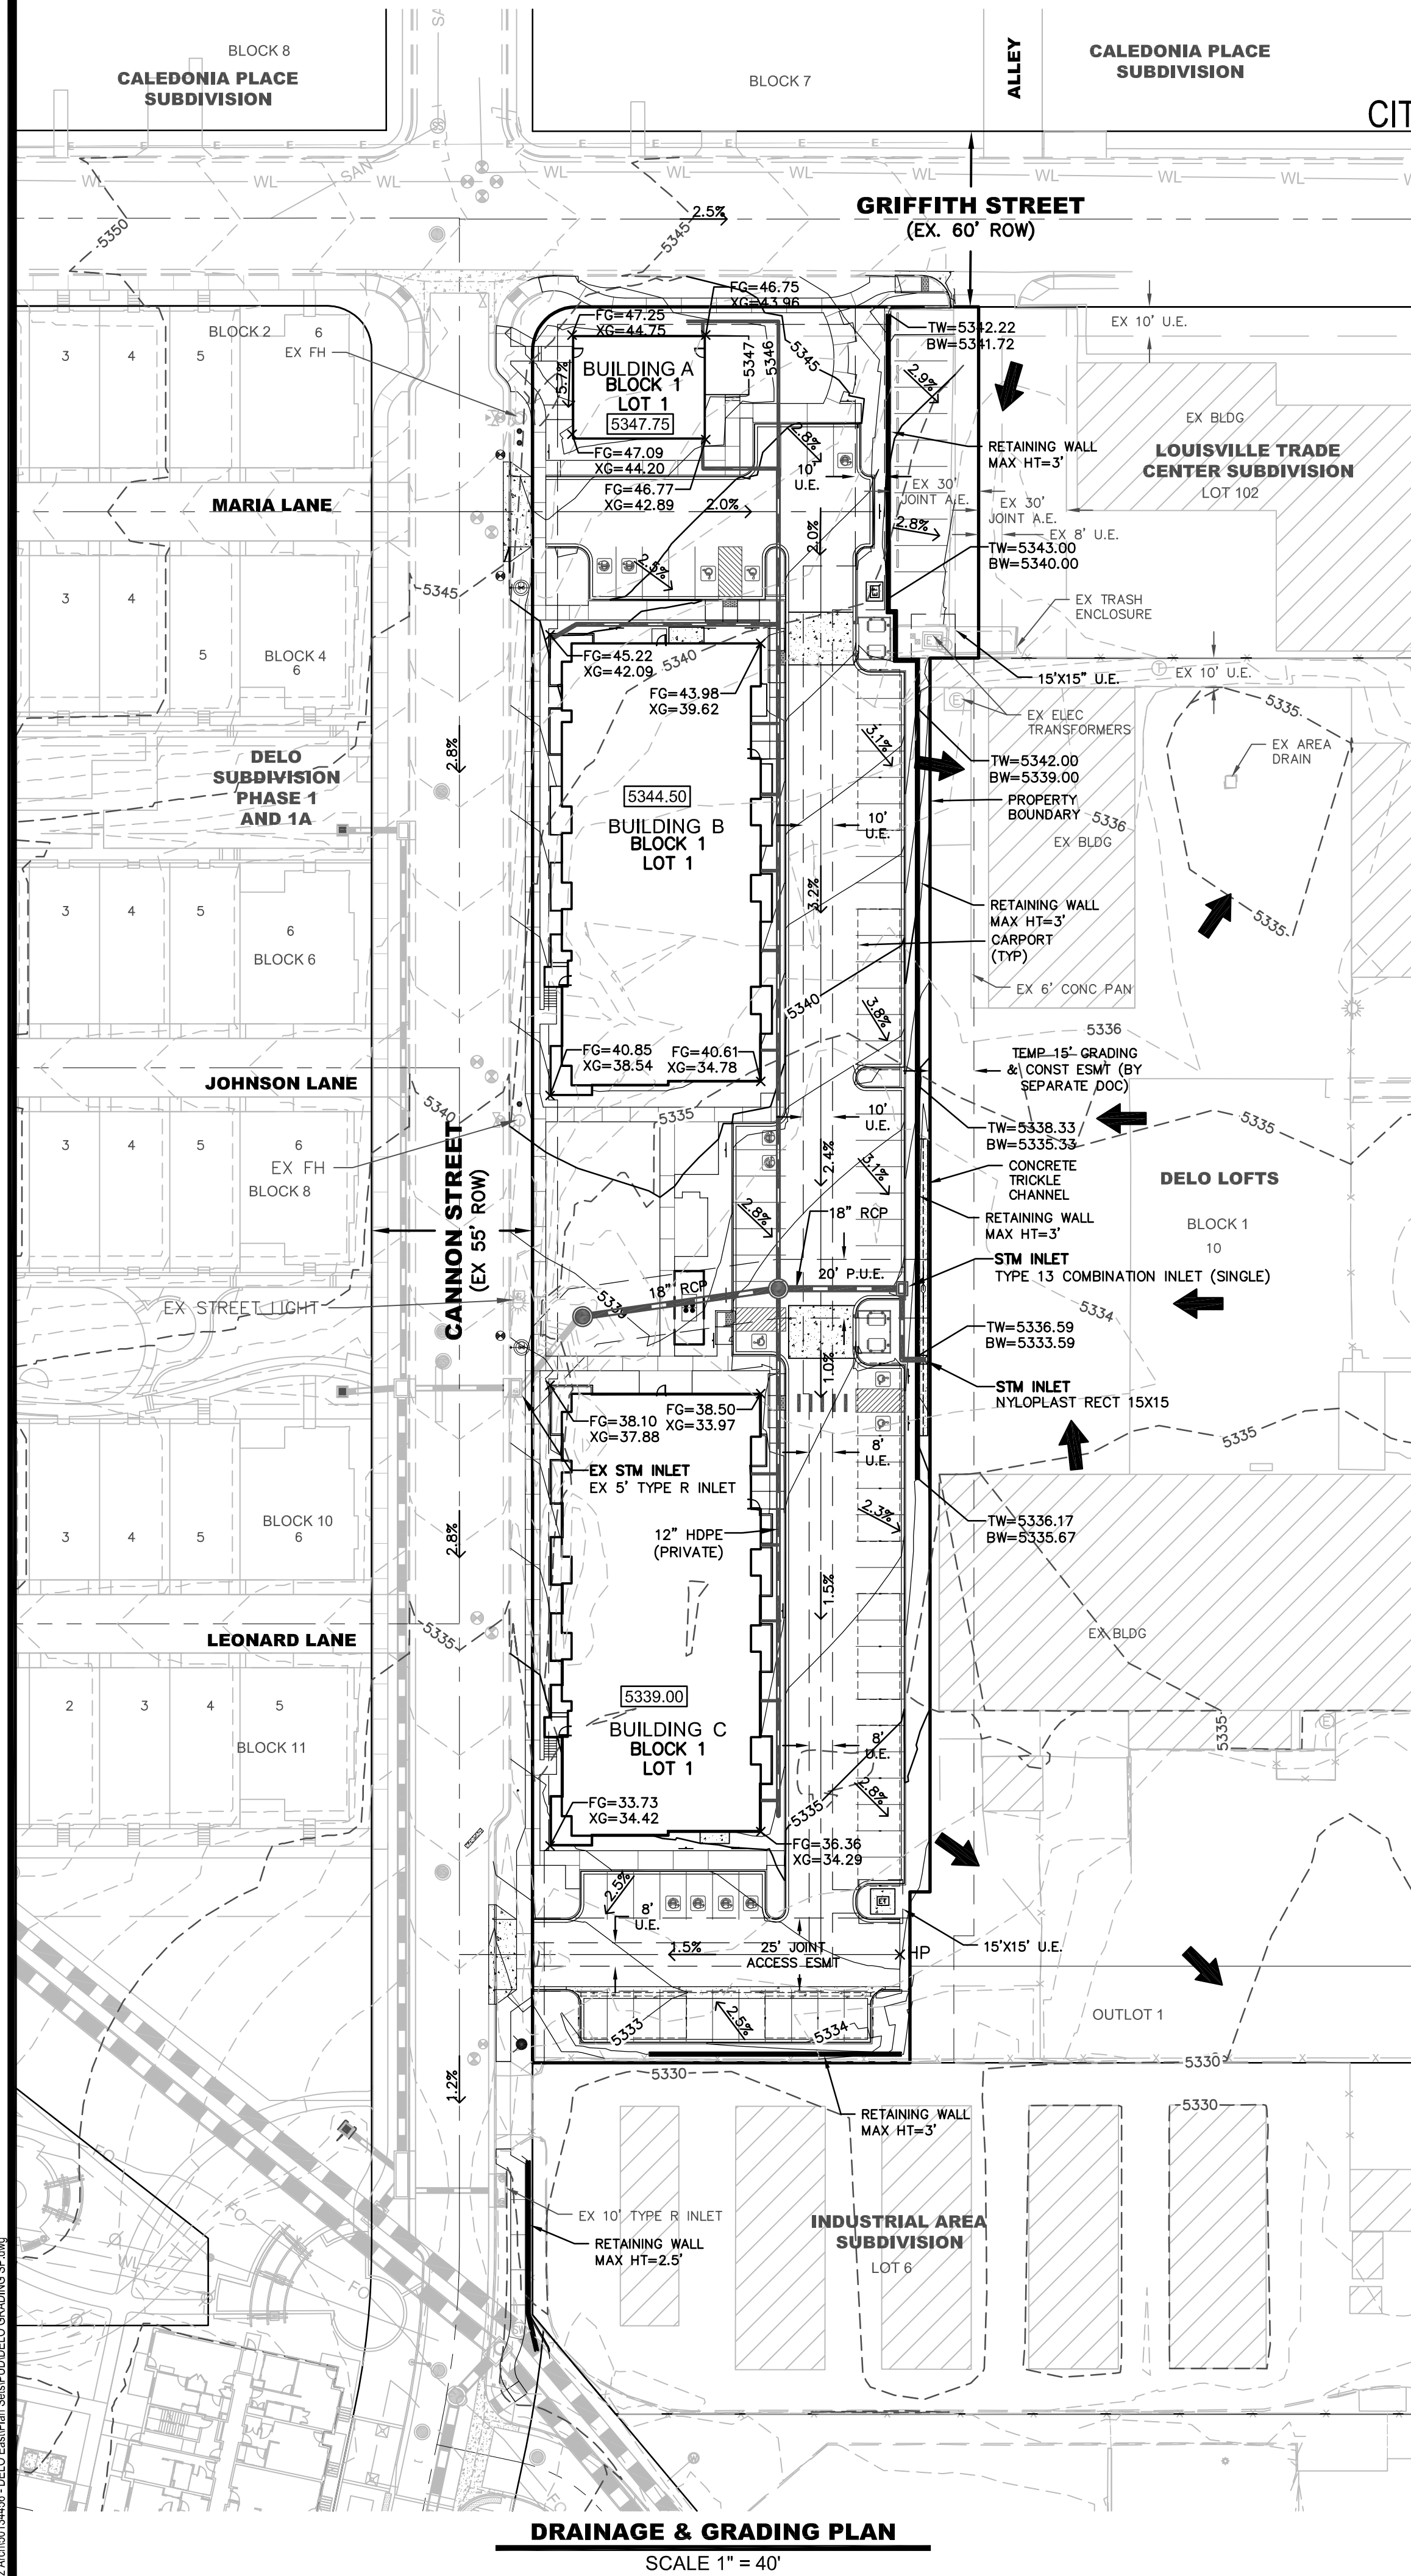


NOTES


1. PROPOSED UTILITIES SHOWN ARE CONCEPTUAL AND SUBJECT TO MODIFICATION DURING CIVIL ENGINEERING PLAN REVIEW PROCESS.
2. WATER AND SEWER SERVICE LINE SIZES WILL BE DETERMINED AT THE TIME OF CONSTRUCTION PLANS AND SUBJECT TO CHANGE BY PUBLIC WORKS STAFF.
3. ALL ON-SITE STORM SEWER SHALL BE PRIVATELY MAINTAINED BY THE OWNER.
4. FIRE LINES, DOWNSTREAM FROM CITY WATER MAIN TEE/GATE VALVE WITHIN ROW, SHALL BE PRIVATELY MAINTAINED BY THE OWNER.

SYMBOLS AND LINETYPES LEGEND

CENTER LINE OF STREET	
BOUNDARY LINE	
RIGHT OF WAY LINE	
LOT LINE	
EASEMENT LINE	
PROPOSED CONTOURS	5800
EXISTING CONTOURS	5700
WATERLINE W/ GATE VALVE & TEE	
SANITARY SEWER W/ MANHOLE	
STORM SEWER W/ INLET & F.E.S.	
CURB, GUTTER, CROSSSPAN SIDEWALK & RAMP	
EX WATERLINE W/ VALVE & TEE	
EX SANITARY SEWER W/ MANHOLE	
EX SANITARY SEWER FORCE MAIN	
EX STORM SEWER W/ INLET & F.E.S.	
EX UNDERGROUND ELECTRICITY LINE	
EX OVERHEAD ELECTRICITY LINE	
EX GAS LINE	
EX TELEPHONE LINE	
EX FIBER OPTIC LINE	
EX FIRE HYDRANT	
FIRE HYDRANT	
FLOW ARROW	
SLOPE ARROW	2.0%
STREET LIGHT	
STREET SIGN	
CURB & GUTTER	
EX CURB & GUTTER	

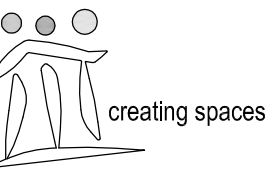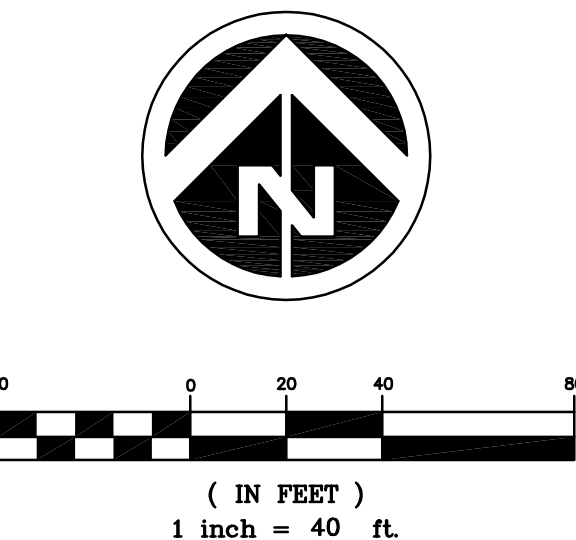


A PART OF SECTION 8, TOWNSHIP 1 SOUTH,
RANGE 69 WEST OF THE 6TH PRINCIPAL MERIDIAN
CITY OF LOUISVILLE, COUNTY OF BOULDER, STATE OF COLORADO

 


PEDESTRIAN WALK
PATH

ADA ACCESSIBLE
ROUTE

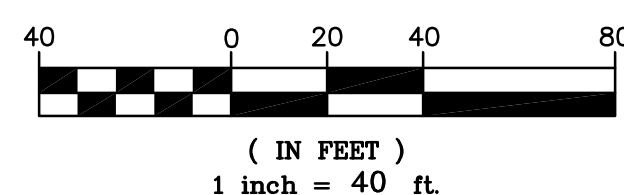


DELO WEST FINAL PLANNED UNIT DEVELOPMENT AMENDMENT AND SPECIAL REVIEW USE


A PART OF SECTION 8, TOWNSHIP 1 SOUTH,
RANGE 69 WEST OF THE 6TH PRINCIPAL MERIDIAN
CITY OF LOUISVILLE, COUNTY OF BOULDER, STATE OF COLORADO

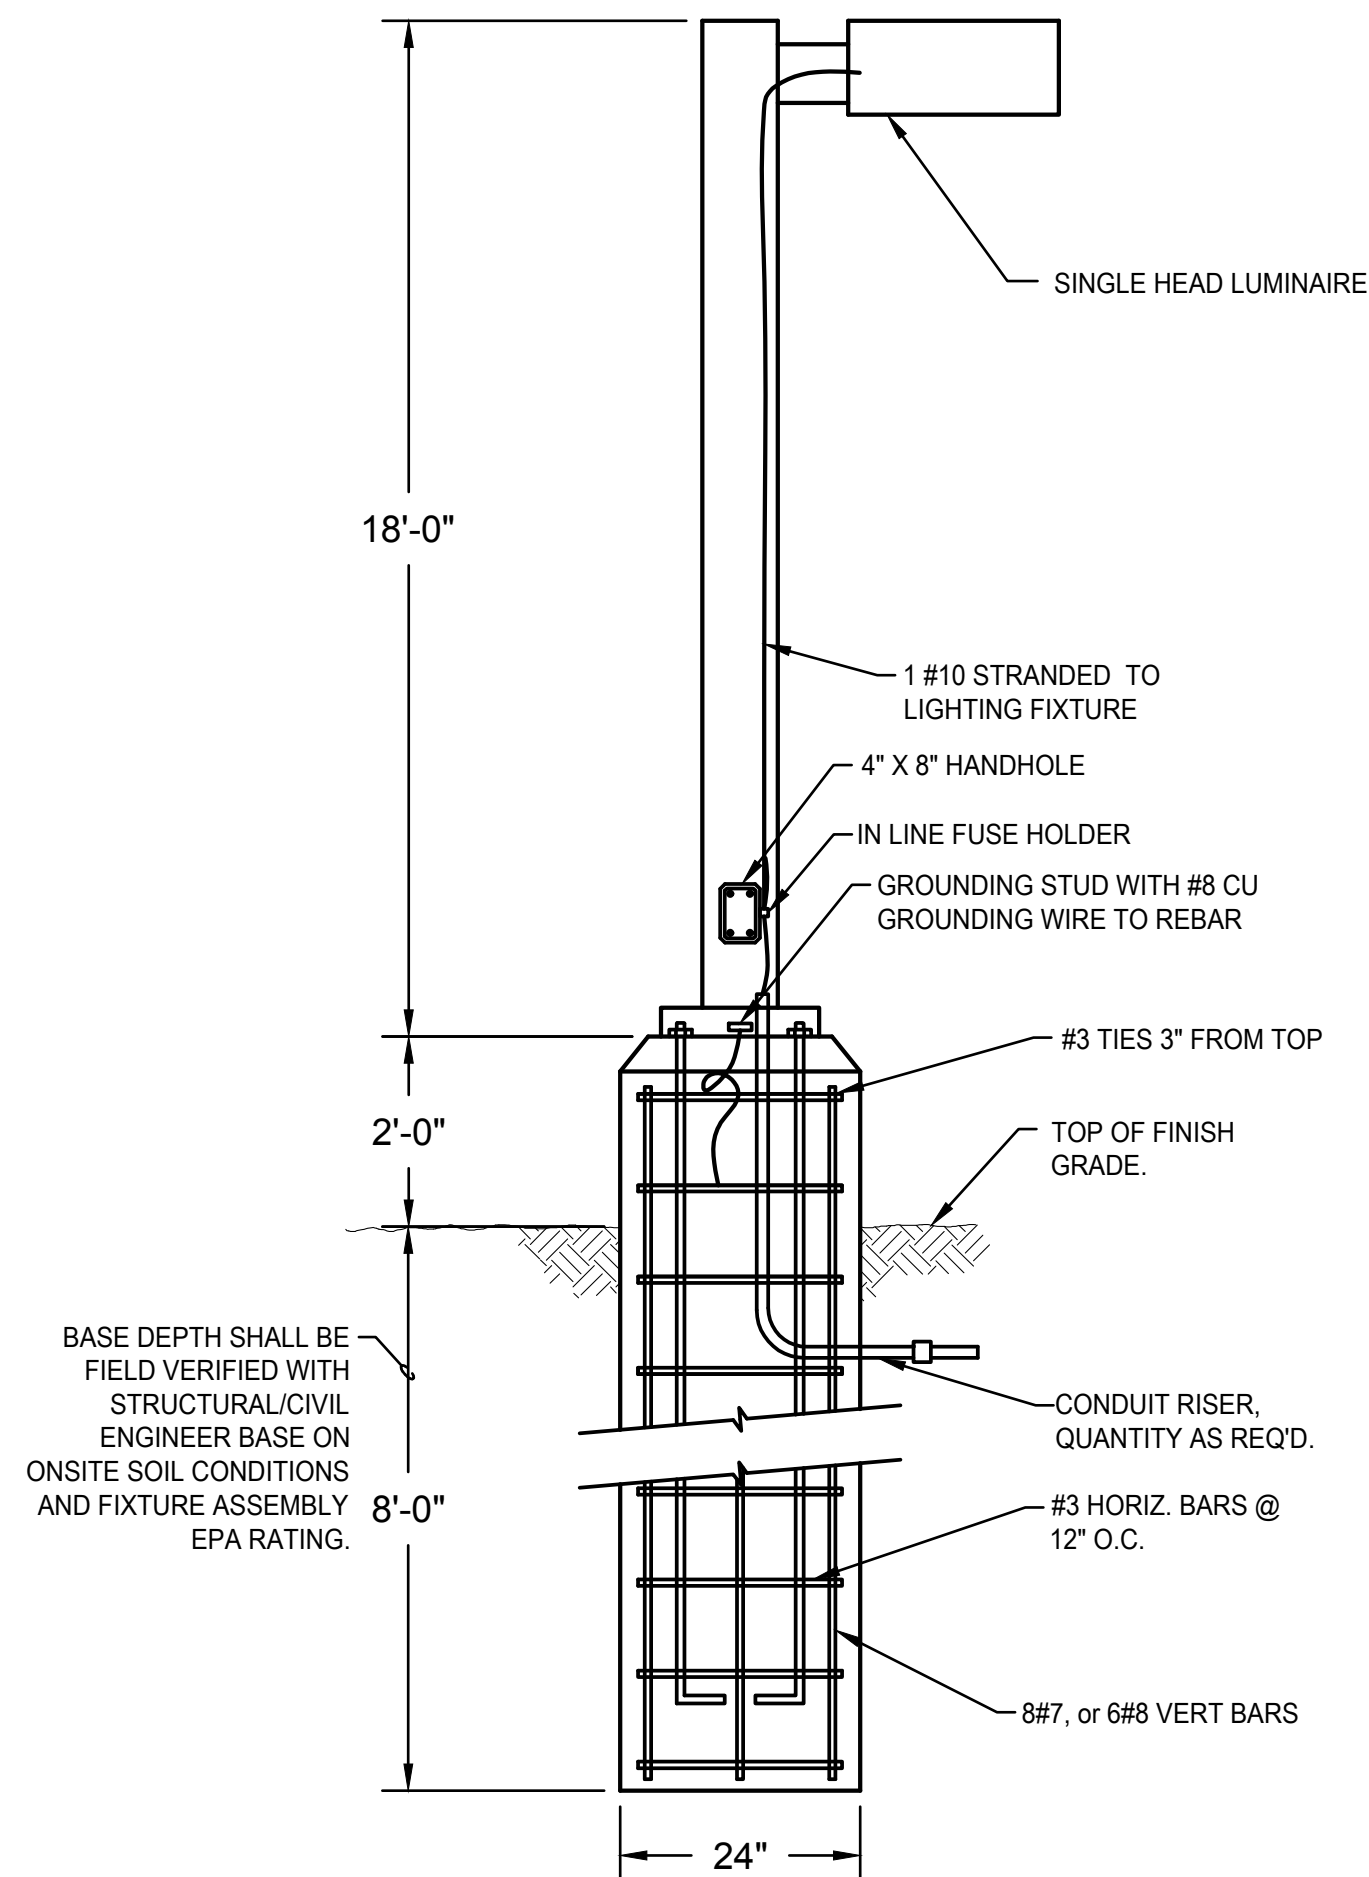

2 PARKING POLE BASE DETAIL
SCALE: NO SCALE

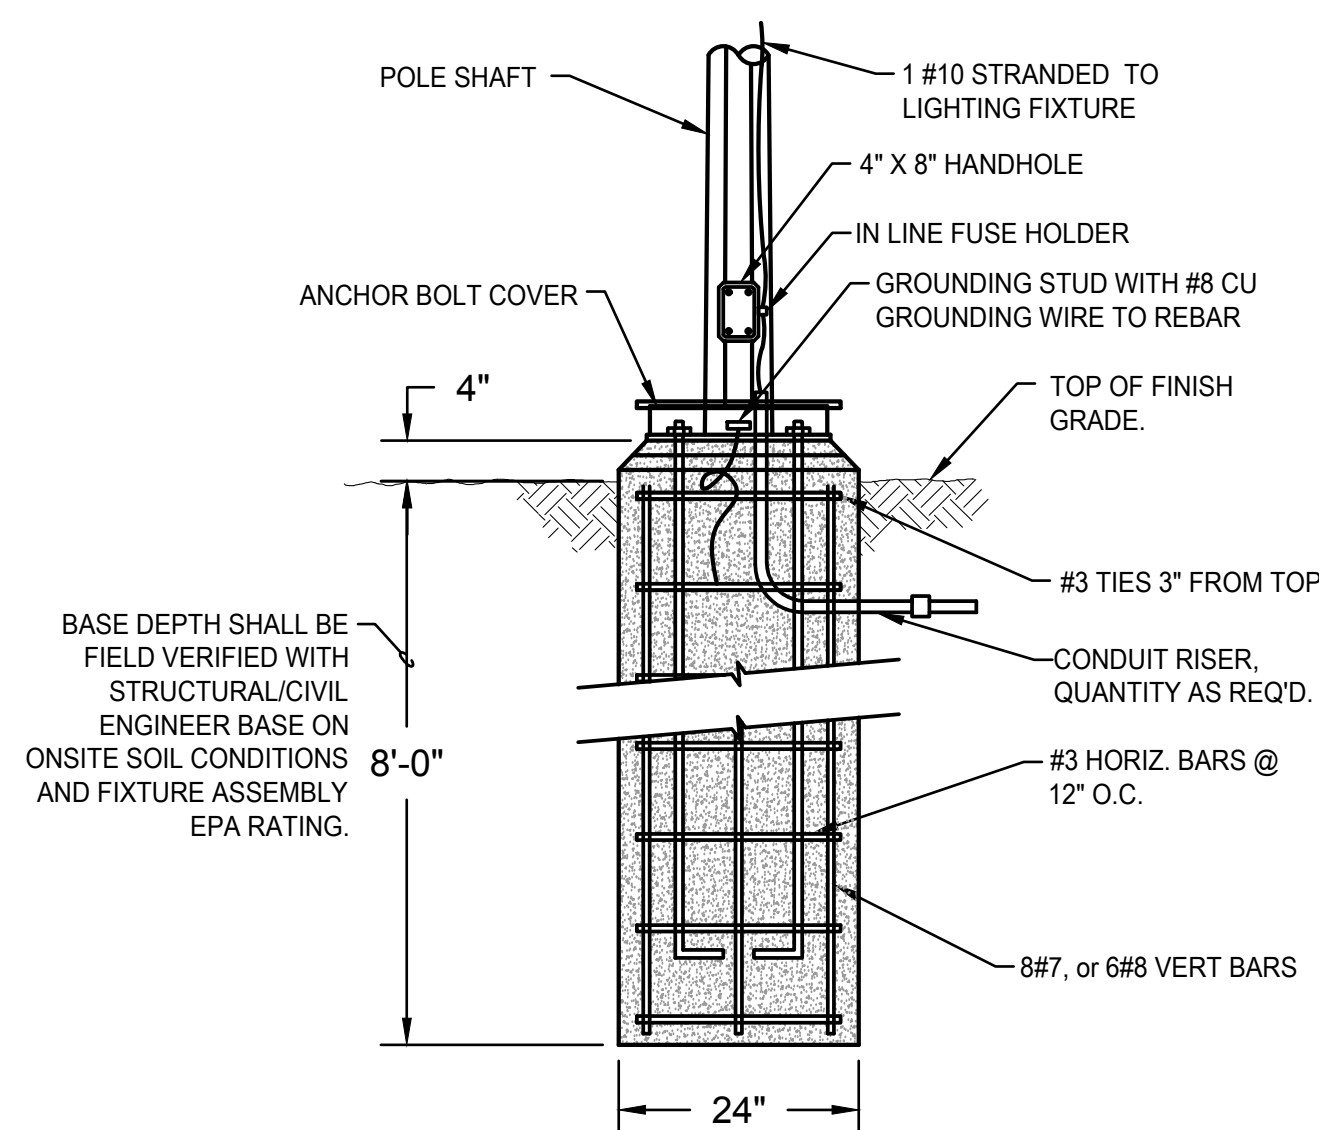

1 PEDESTRIAN POLE BASE DETAIL
SCALE: NO SCALE

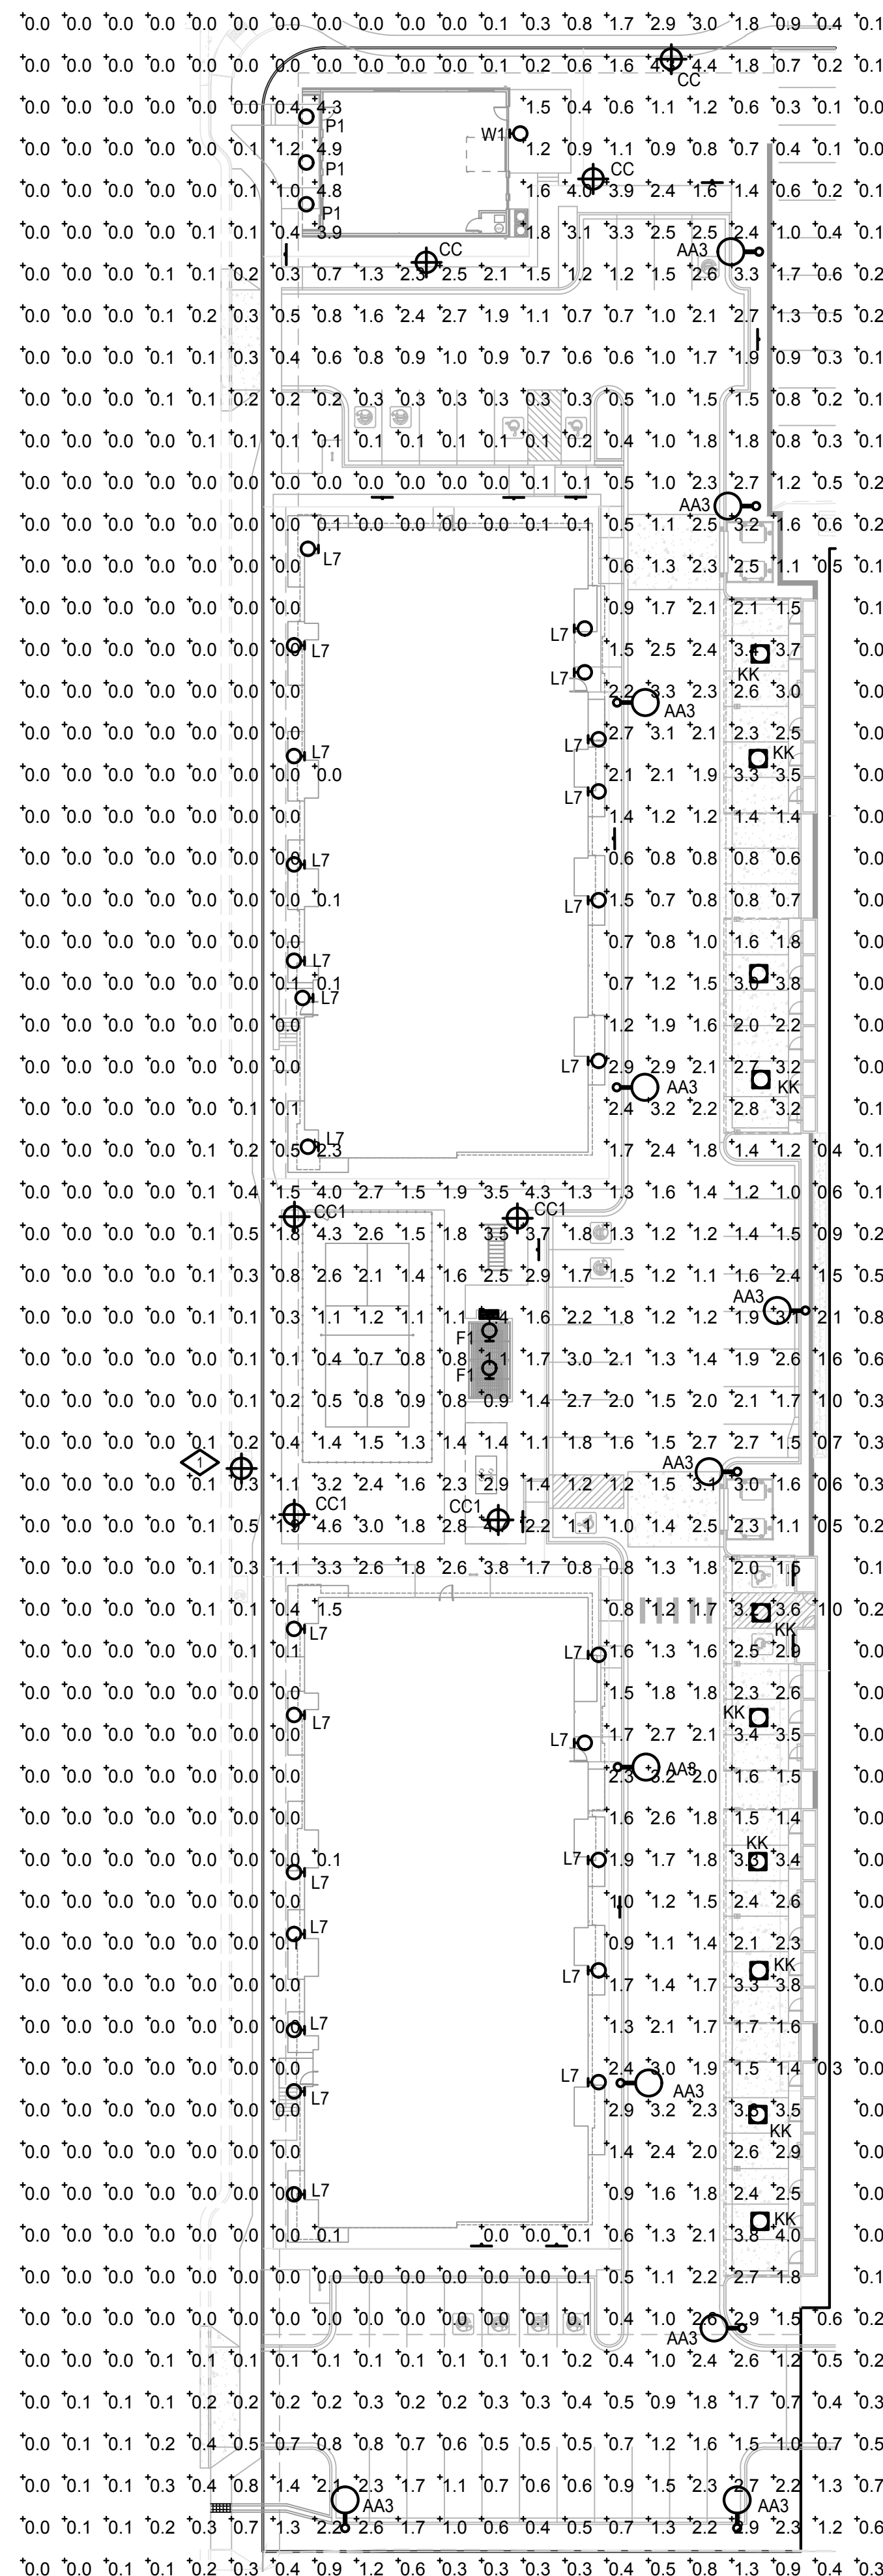

1 SITE PHOTOMETRIC PLAN
SCALE: 1"=30'-0"

GENERAL NOTES

- ANY PROPOSED LIGHT FIXTURES INSTALLED ON PRIVATE PROPERTY, ADJACENT TO THE PUBLIC RIGHT-OF-WAY, SHALL BE ORIENTED IN SUCH A MANNER OR LIMITED IN LUMEN OUTPUT TO PREVENT GLARE PROBLEMS AND SHALL NOT EXCEED NATIONAL I.E.S. LIGHTING STANDARDS FOR DISABILITY GLARE.
- ALL LIGHT FIXTURES SHALL HAVE FULL CUT-OFF SHIELDING OR FIXTURES TO REDUCE OFF-SITE LIGHTING IMPACTS AND ARE DARK SKY COMPLIANT.

DETAIL NOTES

- EXISTING CITY STREET LIGHT SHOWN FOR REFERENCE ONLY, LUMEN OUTPUT NOT INCLUDED IN PHOTOMETRIC CALCULATION.

Statistics						
Description	Symbol	Avg	Max	Min	Max/Min	Avg/Min
Calc Zone #1	+	1.0 fc	5.0 fc	0.0 fc	N/A	N/A

Prepared For



DEVELOPMENT
2150 W. 29TH AVENUE
SUITE 410
DENVER, CO 80211

Landscape Architecture



pcs group inc. www.pcsgroupco.com
p.o. box 18287
denver, co 80218
t 303.531.4905 f 303.531.4908



CONSULTING INC.
4640 PECOS STREET, UNIT F DENVER, COLORADO 80211
303.526.3271

DELO WEST FINAL PLANNED UNIT
DEVELOPMENT AMENDMENT SPECIAL
REVIEW USE
LOUISVILLE, COLORADO
FINAL PUD

Drawn by: JJK
Checked by: MTV
Issue Date: 07.09.2021
Revisions: 10.25.2021
01.14.2022
03.25.2022
06.01.2022






Sheet Name
**SITE
PHOTOMETRIC
PLAN**

Sheet Number

6 OF 14

DELO WEST FINAL PLANNED UNIT DEVELOPMENT AMENDMENT AND SPECIAL REVIEW USE

A PART OF SECTION 8, TOWNSHIP 1 SOUTH,
RANGE 69 WEST OF THE 6TH PRINCIPAL MERIDIAN
CITY OF LOUISVILLE, COUNTY OF BOULDER, STATE OF COLORADO

     Schedule											
Symbol	Label	Quantity	Manufacturer	Catalog Number	Description	Lamp	DIMMING	Number Lamps	Lumens Per Lamp	Light Loss Factor	Wattage
	AA3	16	LANDSCAPE FORMS	LE330-T3-HO-CLR	ARCHITECTURAL AREA LIGHT LED TYPE 3 OPTICS 20'-0" POLE	LED 3000K	1	1	4085	1	37
	CC	9	SIGNIFY CANADA LTD	MPTC-55W32LED3K-G3-LE3	PEDESTRIAN POST TOP LED TYPE 3 OPTICS 12'-0" POLE	LED 3000K	1	1	5945	1	54
	CC1	2	SIGNIFY CANADA LTD	MPTC-55W32LED3K-G3-LE4	PEDESTRIAN POST TOP LED TYPE 4 OPTICS 12'-0" POLE	LED 3000K	1	1	5969	1	54
	F1	2	B-K Lighting Inc	DE-LED-TR-X99-FL-9-3000K	SMALL LINE VOLTAGE LED CYLINDER FLOOD LIGHT YOKE MOUNT INTEGRAL DRIVER, 10'-0" AFG.	LED 3000K	25%	1	1128	1	12.7427
	KK	11	EELP VERSALED LIGHTING	VR7-T-28L-QT-30K	SLIM LED CANOPY LIGHT SQUARE SURFACE MOUNT 10'-0" AFG	LED 3000K	50%	1	3581	1	28.2
	L7	26	EUROFASE	28282-013	SMALL DECORATIVE WALL SCONCE LED 7'-0" AFG	LED 3000K	1	1	200	1	6.7
	P1	3	SIGNIFY LIGHTOLIER	C4_DL10835NZ10UCL	PENDANT MOUNTED CYLINDER DOWNLIGHT NARROW FLOOD OPTICS 2'-0" PENDANT	LED 3000K	75%	1	1000	1	9.55
	W1	2	SIGNIFY LIGHTOLIER	C4_DL10835NZ10UCL	CALCULITE CYLINDER. SURFACE, WALL, OR PENDANT MOUNT	LED 3000K	1	1	1000	1	9.55



1 **FIXTURE TYPE AA3**
SCALE :NO SCALE




2 **FIXTURE TYPE CC, CC1**
SCALE :NO SCALE



3 **FIXTURE TYPE F1**
SCALE :NO SCALE



4 **FIXTURE TYPE KK**
SCALE :NO SCALE

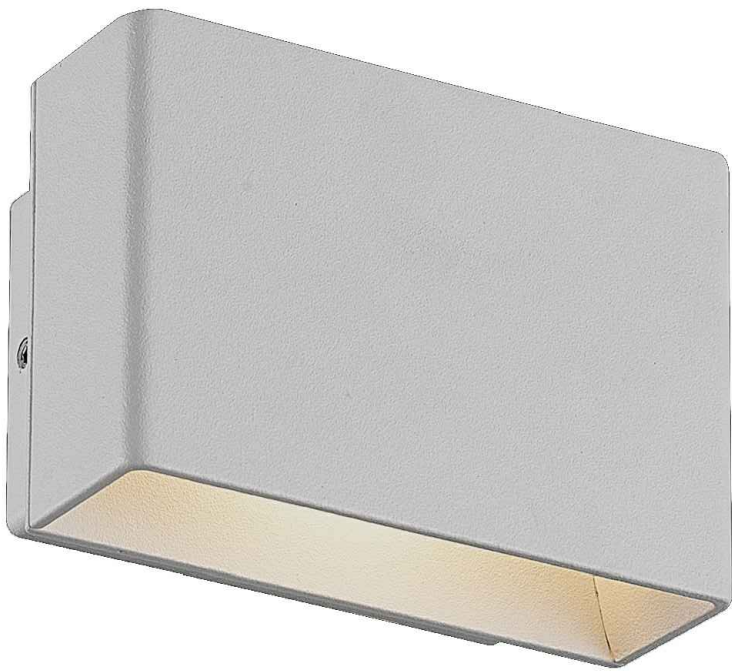


5 **FIXTURE TYPE L7**
SCALE :NO SCALE



6 **FIXTURE TYPE P1**
SCALE :NO SCALE




7 **FIXTURE TYPE W1**
SCALE :NO SCALE

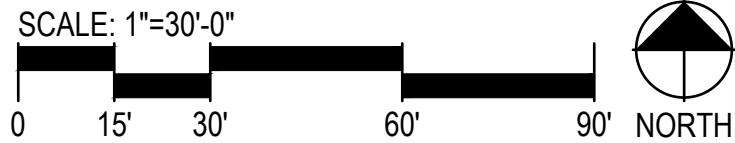

DELO WEST FINAL PLANNED UNIT DEVELOPMENT AMENDMENT AND SPECIAL REVIEW USE

A PART OF SECTION 8, TOWNSHIP 1 SOUTH,
RANGE 69 WEST OF THE 6TH PRINCIPAL MERIDIAN
CITY OF LOUISVILLE, COUNTY OF BOULDER, STATE OF COLORADO

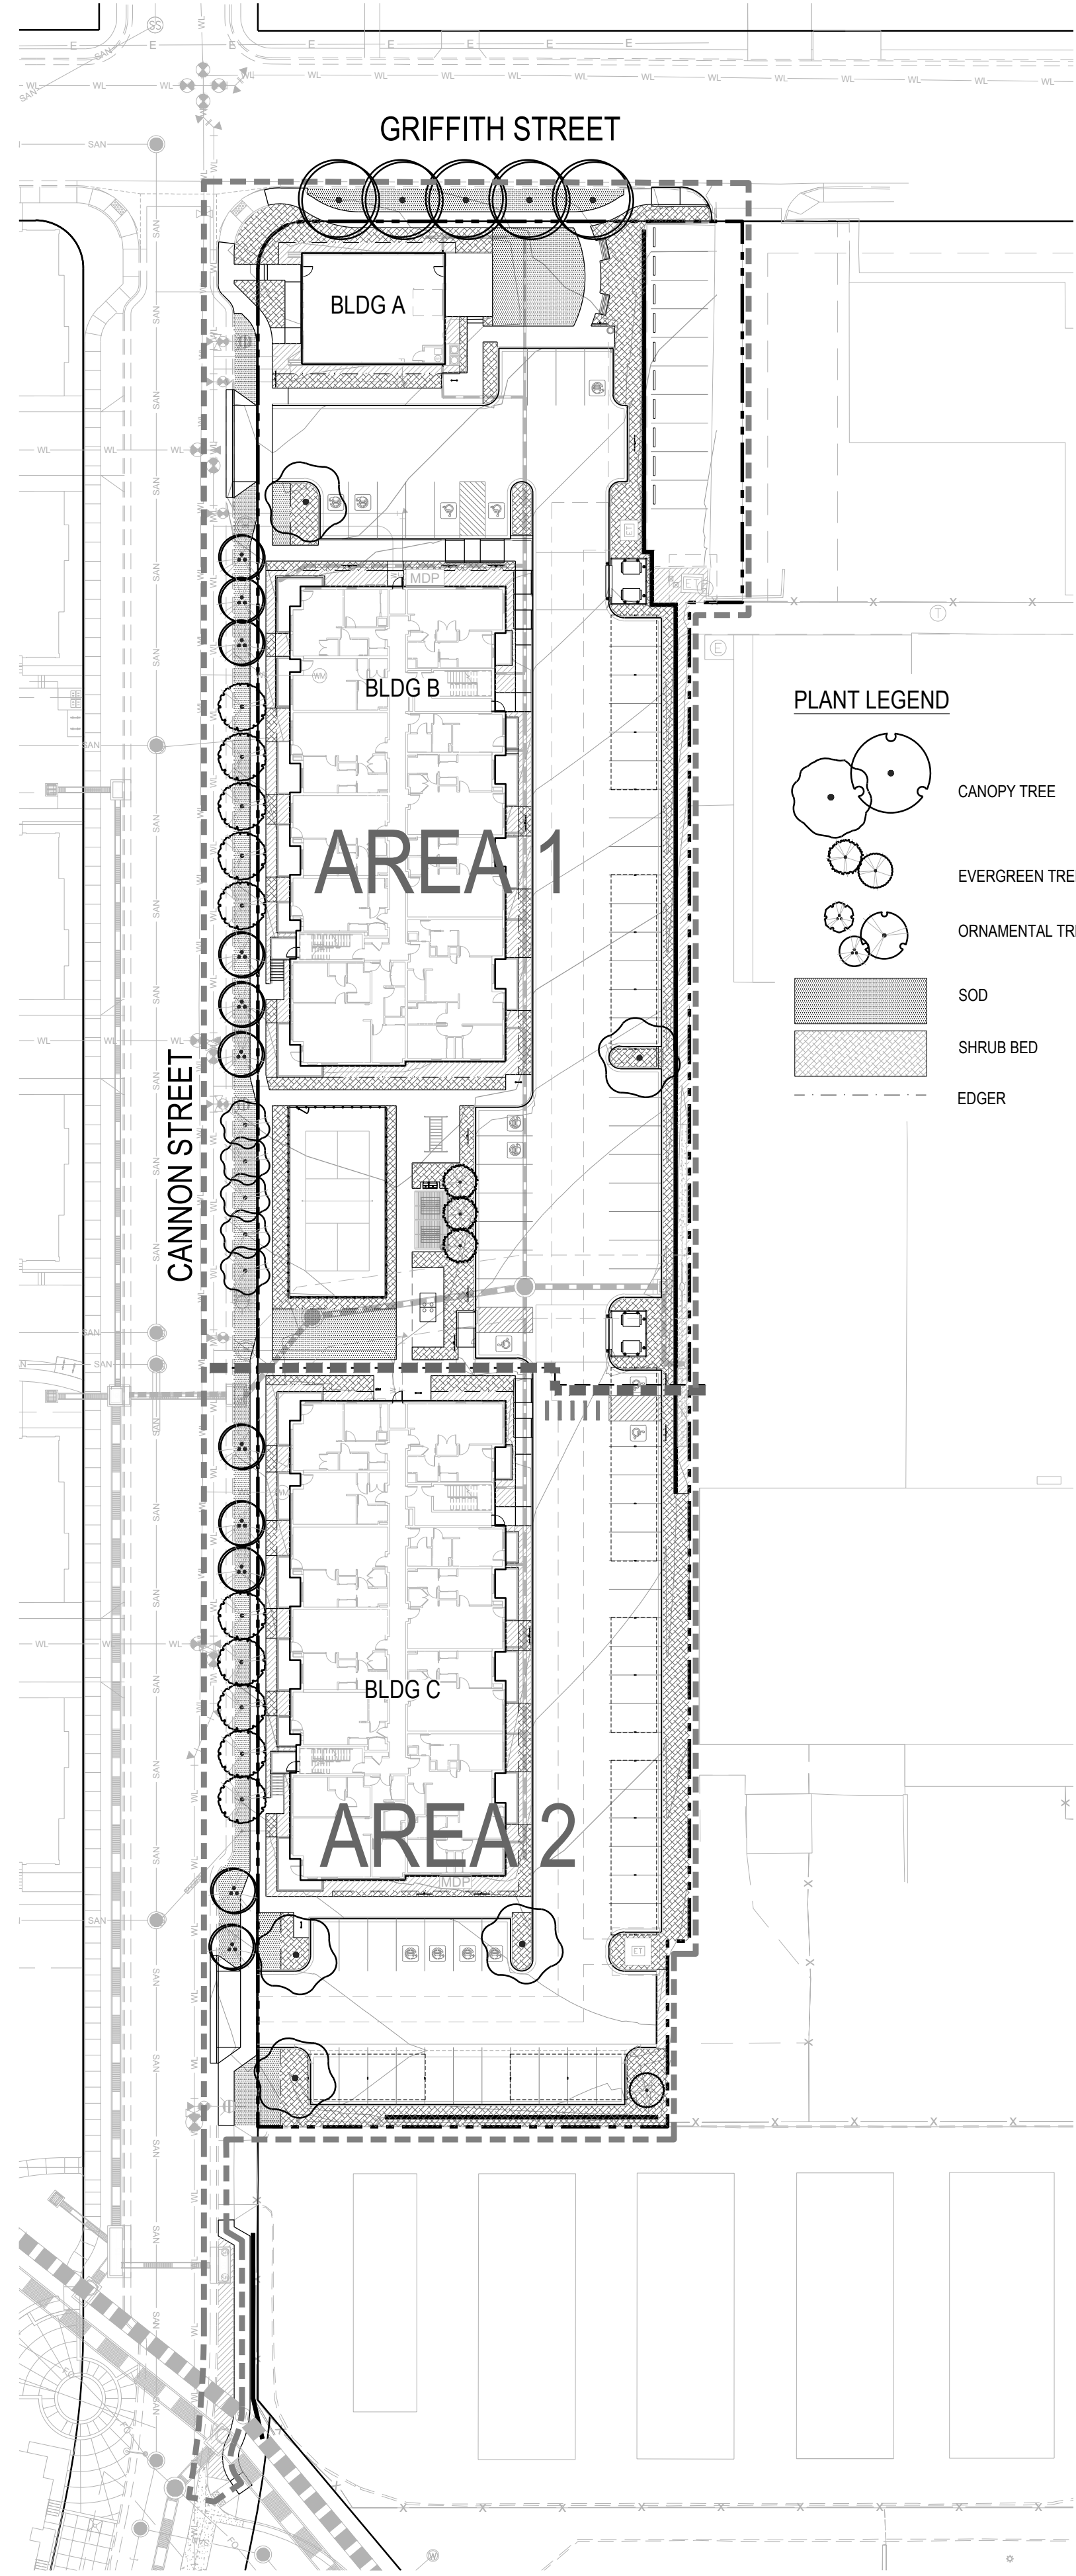


LANDSCAPE REQUIREMENTS

STREETS	REQUIREMENT	LF	REQUIRED	PROVIDED
GRIFFITH STREET	1 TREE / 20 LF	91	5	5
CANNON STREET	1 TREE / 20 LF	512	26	26

PARKING LOT	REQUIREMENT	INTERIOR SF	REQUIRED	PROVIDED
INTERIOR	5% OF THE TOTAL INTERIOR AREALANDSCAPED	29,106	1,455	1,487
TREES	1 TREE / 300 SF OF INTERNAL LANDSCAPED AREA	1,586	6	6

TOTAL SITE	REQUIRED	PROVIDED
TREES	37	40
SHRUBS	NA	297
PERENNIAL / GRASSES	NA	468

PLANT LEGEND

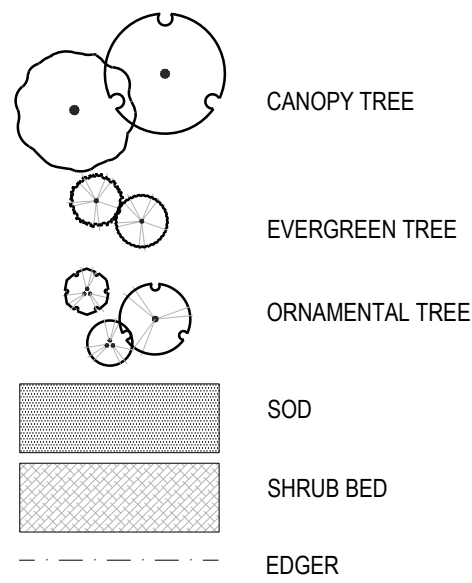

PLANT SCHEDULE

CODE	QTY	BOTANICAL NAME	COMMON NAME	CONT.	SIZE	HEIGHT	WIDTH
CANOPY TREE							
CO	5	CELTIS OCCIDENTALIS	COMMON HACKBERRY	B & B	2.5" CAL	60'	50'
GD	5	GYMNOCLADUS DIOICA 'ESPRESSO'	KENTUCKY COFFEETREE	B & B	2.5" CAL	60'	50'
EVERGREEN TREES							
PP	1	PINUS EDULIS	PINYON PINE	B & B	6' HT.	30'	20'
PH2	3	PINUS HELDREICHII	BOSNIAN PINE	B & B	6' HT.	25'	12'
ORNAMENTAL TREE							
AS2	11	ACER GRANDIDENTATUM 'MESA GLOW'	ROCKY MOUNTAIN GLOW MAPLE	B & B	2" CAL	30'	18'
AG2	10	ACER TATARICUM 'GARANN'	HOT WINGS TATARIAN MAPLE	B & B	2" CAL	20'	20'
SS2	5	MALUS X 'SPRING SNOW'	SPRING SNOW CRAB APPLE	B & B	2" CAL	20'	15'
DECIDUOUS SHRUB							
AA	28	AMELANCHIER ALNIFOLIA 'REGENT'	SASKATOON SERVICEBERRY	CONT.	5 GAL	8'	8'
CP3	14	CARAGANAPYGMAEA	PYGMY PEASHRUB	CONT.	5 GAL	4'	5'
LX	27	LONICERAX XYL.OSTEOIDES 'CLAVEYS DWARF'	CLAVEYS DWARF HONEYSUCKLE	CONT.	5 GAL	6'	5'
PL2	18	PHILADELPHUS MICROPHYLLUS	LITTLE LEAF MOCKORANGE	CONT.	5 GAL	5'	5'
PM	25	PHYSCARPUS MONOGYNUS	MOUNTAIN NINEBARK	CONT.	5 GAL	4'	4'
RC	15	RIBES CEREUM	WAX CURRANT	CONT.	5 GAL	4'	4'
SM2	29	SYRINGA PATULA 'MISS KIM'	MISS KIM LILAC	CONT.	5 GAL	5'	5'
EVERGREEN SHRUB							
AP	10	ARCTOSTAPHYLOS X 'PANCHITO'	PANCHITO MANZANITA	CONT.	5 GAL	2'	6'
JH	38	JUNIPERUS HORIZONTALIS 'HUGHES'	HUGHES JUNIPER	CONT.	5 GAL	2'	6'
JS	34	JUNIPERUS SABINA 'SIERRA SPREADER'	SIERRA SPREADER JUNIPER	CONT.	5 GAL	1.5'	6'
JM	33	JUNIPERUS SCOPULORUM 'MOONGLOW'	MOONGLOW JUNIPER	CONT.	5 GAL	15'	8'
JO	11	JUNIPERUS X MEDIA 'OLD GOLD'	OLD GOLD JUNIPER	CONT.	5 GAL	3'	4'
MA	15	MAHONIA AQUIFOLIUM	OREGON GRAPE	CONT.	5 GAL	6'	6'
ORNAMENTAL GRASS							
BB	19	BOUTELOUA GRACILIS 'BLONDE AMBITION'	BLUE GRAMA	CONT.	1 GAL	2'	3'
CA2	60	CALAMAGROSTIS X ACUTIFLORA 'AVALANCHE'	AVALANCHE FEATHER REED GRASS	CONT.	1 GAL	5'	2'
FRG	49	CALAMAGROSTIS X ACUTIFLORA 'KARL FOERSTER'	FEATHER REED GRASS	CONT.	1 GAL	5'	2'
CL	55	CHASMANTHIUM LATIFOLIUM	NORTHERN SEA OATS	CONT.	1 GAL	3'	2'
HS	75	HELICTOTRICHON SEMPERVIRENS	BLUE OAT GRASS	CONT.	1 GAL	3'	3'
PS	70	PANICUM VIRGATUM 'SHENANDOAH'	SHENANDOAH SWITCH GRASS	CONT.	1 GAL	4'	2.5'
PH	46	PENNISETUM ALOPECUROIDES 'HAMELN'	HAMELN FOUNTAIN GRASS	CONT.	1 GAL	2'	2'
SL2	57	SCHIZACHYRIUM SCOPARIUM	LITTLE BLUESTEM GRASS	CONT.	1 GAL	4'	2'
PERENNIAL							
EP	37	EUONYMUS COLORATUS	PURPLE WINTERCREEPER	CONT.	1 GAL	1.5'	4'

GENERAL LANDSCAPE NOTES:

- FINAL CONSTRUCTION DOCUMENTS SHALL CONFORM TO THE REQUIREMENTS OUTLINED WITHIN THIS PUD SUBMITTAL.
- THE LOCATION OF LANDSCAPE PLANTINGS MAY BE ALTERED TO PROVIDE ADEQUATE CLEARANCE FROM THE FINAL LOCATION OF UNDERGROUND UTILITIES, HOWEVER SHALL NOT BE USED AS A MEANS OF REDUCING THE NUMBER OF TREES AND SHRUBS AS REQUIRED PER THE MUDDSG.
- THE BASE OF DECIDUOUS TREES SHALL BE PLANTED NO CLOSER THAN 5' FROM WET UTILITIES. THE BASE OF EVERGREEN TREES SHALL BE PLANTED NO CLOSER THAN 10' FROM ALL WET UTILITIES UNLESS OTHERWISE DIRECTED BY THE CITY.
- GRASS AREAS DESIGNATED AS IRRIGATED TURF SHALL BE SEEDED OR SODDED WITH A DROUGHT TOLERANT GRASS MIXTURE.
- THE SIZE OF DECIDUOUS CANOPY TREES SHALL BE A MINIMUM OF 2.5" CALIPER AND THE SIZE OF EVERGREEN TREES SHALL BE A MINIMUM OF 6" IN HEIGHT.
- THE SIZE OF DECIDUOUS AND EVERGREEN SHRUBS SHALL BE A MINIMUM OF 5 GALLONS.
- WHENEVER POSSIBLE, MECHANICAL DEVICES SHALL BE SCREENED WITH LANDSCAPE MATERIAL.
- RIGHT OF WAY, PRIVATE PARKING AND THEIR ASSOCIATED IMPROVEMENTS AS IDENTIFIED IN THE SUBDIVISION AGREEMENT WILL BE PRIVATELY MAINTAINED BY THE OWNERS ASSOCIATION WHICH SHALL INCLUDE LANDSCAPE MAINTENANCE AND SNOW REMOVAL. OTHER PUBLIC OR PRIVATE IMPROVEMENTS, INCLUDING CAPITAL IMPROVEMENTS TO THE ROW AND THEIR ASSOCIATED MAINTENANCE SHALL BE FURTHER DEFINED IN THE SUBDIVISION AGREEMENT.
- ALL LANDSCAPE IMPROVEMENTS SHALL BE DESIGNED AND INSTALLED WITH THE INTENT TO PRESERVE THE PEDESTRIAN EXPERIENCE WHILE ENSURING PUBLIC SAFETY AND MAINTAINING A HIGH AESTHETIC QUALITY WITHIN THE SITE.
- PLANT DIVERSITY SHOULD BE CONSIDERED WHEN SELECTING STREET TREES. THE MAXIMUM PERCENTAGE OF ANY ONE TREE SPECIES ON SITE SHOULD NOT EXCEED 33%.
- EACH STREET TREE SHALL BE IRRIGATED VIA DRIP IRRIGATION OR A DRIP RING EMITTER.
- A LOW WATER PLANT PALETTE IS PROPOSED.
- ROOT BARRIERS ARE REQUIRED FOR TREES PLANTED CLOSER THAN FIVE (5) FEET TO A CURB AND / OR PUBLIC SIDEWALK.
- THE LANDSCAPE PLAN DEPICTED HEREIN SHALL BE USED AS THE GUIDING DOCUMENT FOR THE LANDSCAPE CONSTRUCTION DRAWINGS, BUT MAY BE ALTERED TO ACCOMMODATE UTILITIES, WALLS, GRADING, ADA ACCESSIBILITY AND OTHER HORIZONTAL AND VERTICAL REFINEMENTS, HOWEVER SHALL NOT BE USED AS A MEANS OF REDUCING THE NUMBER OF TREES AND SHRUBS AS REQUIRED PER THE MUDDSG.




Prepared For



DEVELOPMENT
2150 W. 29TH AVENUE
SUITE 410
DENVER, CO 80211

Landscape Architecture

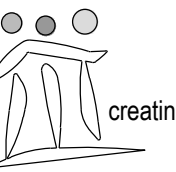

pcs group inc. www.pcsgroupco.com
p.o. box 18287
denver, co 80218
t 303.531.4905 f 303.531.4908

DELO WEST FINAL PLANNED UNIT
DEVELOPMENT AMENDMENT SPECIAL
REVIEW USE
LOUISVILLE, COLORADO
FINAL PUD

Drawn by: PCS
Checked by: PMS
Issue Date: 07.09.2021
Revisions: 10.25.2021
01.14.2022
03.25.2022
06.01.2022

Sheet Name

MASTER
LANDSCAPE PLAN

Sheet Number

8
of 14

DELO WEST FINAL PLANNED UNIT DEVELOPMENT AMENDMENT AND SPECIAL REVIEW USE


A PART OF SECTION 8, TOWNSHIP 1 SOUTH,
RANGE 69 WEST OF THE 6TH PRINCIPAL MERIDIAN
CITY OF LOUISVILLE, COUNTY OF BOULDER, STATE OF COLORADO

Prepared For



DEVELOPMENT
2150 W. 29TH AVENUE
SUITE 410
DENVER, CO 80211

Landscape Architecture


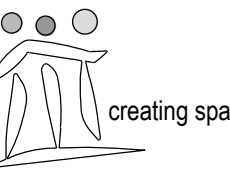


pcs group inc. www.pcsgroupco.com
p.o. box 18287
denver, co 80218
t 303.531.4905 f 303.531.4908

NOTES:

1. ANY BROKEN OR CRUMBLING ROOTBALLS WILL BE REJECTED.
2. REMOVING THE CONTAINERS WILL NOT BE AN EXCUSE FOR DAMAGED ROOTBALLS.
3. TREES PLANTED WITHIN DRAIN STRIP OR SCREE AREA SHALL HAVE 3'-0" DIAMETER RING OF MULCH 5" DEEP AT THE BASE OF EACH TREE
4. PLANT TREES AND APPLY MULCH PRIOR TO PLACING SCREE MATERIAL
5. STREET TREES ARE TO BE LIMBED UP TO 8'. PRUNING SHALL OCCUR IN THE APPROPRIATE MANNER AT THE NURSERY. SUBSTANTIAL PRUNING WILL NOT BE ALLOWED ON-SITE.

SPACE GUY ASSEMBLIES
EQUALLY AROUND TREE, AS
PER DIAGRAM FOR WIND
STABILITY AGAINST
PREVAILING WIND.

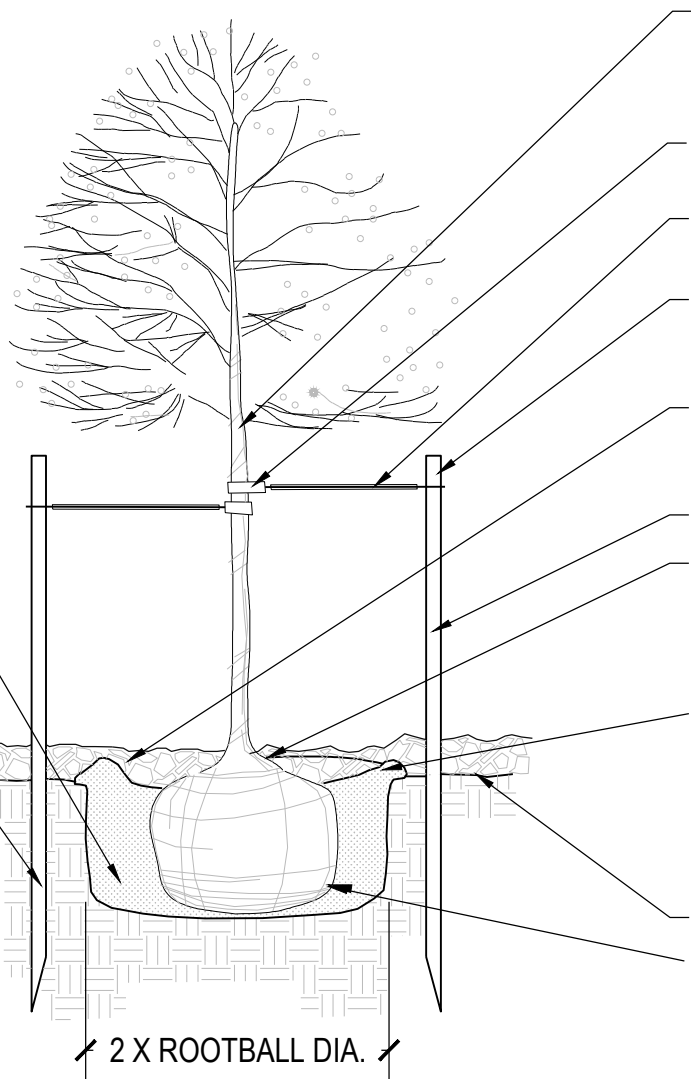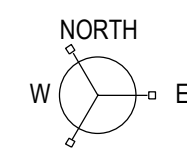



WRAP ENTIRE SURFACE OF TRUNK
TO SECOND BRANCH WITH
SPECIFIED TREE WRAP MATERIAL
AND SECURE.
SPECIFIED TREE STRAP AT END OF
GUY WIRE AROUND TREE TRUNK.
1/2" DIA. X 24" LONG PVC PIPE
SECTION ON EACH WIRE.
12 GAUGE GALVANIZED WIRE,
DOUBLE STRAND TWISTED.
MINIMUM 3 GUYS PER TREE.
WATER RING - INSTALL AT END OF
PLANTING, REMOVE PRIOR TO
SODDING OR IRRIGATED SEEDING.
6" PINE POST 2" O.D. (4' EXPOSED)
PLANT ROOTBALL 3" HIGHER THAN WHICH
IT GREW (IN IRRIGATED AREAS) IN
NON-IRRIGATED AREAS PLANT TREE AT
GRADE WHICH IT GREW.
APPLY SPECIFIED MULCH 3" DEEP TO THE
OUTSIDE EDGE OF SAUCER UPON PLANTING
APPLY RING OF BARK MULCH 3" DEEP UPON
COMPLETION OF SEEDING OR SODDING. IN THE
OPEN SPACE AND PARKS MULCH TO BE 4" DEEP
AND 36" DIA RING.
FINISHED GRADE
CUT AND REMOVE BURLAP FROM
TOP AND SIDES OF ROOTBALL.
REMOVE ALL WIRES AND NYLON
TIES FROM TOP 2/3 OF ROOTBALL.

1 DECIDUOUS TREE PLANTING
Scale: NTS

NOTES:

1. ANY BROKEN OR CRUMBLING ROOTBALLS WILL BE REJECTED. REMOVING THE CONTAINERS WILL NOT BE AN EXCUSE FOR DAMAGED ROOTBALLS.
2. TREES PLANTED WITHIN DRAIN STRIP OR SCREE AREA SHALL HAVE 3'-0" DIAMETER RING OF MULCH 5" DEEP AT THE BASE OF EACH TREE
3. PLANT TREES AND APPLY MULCH PRIOR TO PLACING SCREE MATERIAL

SPACE GUY ASSEMBLIES
EQUALLY AROUND TREE, AS
PER DIAGRAM FOR WIND
STABILITY AGAINST
PREVAILING WIND.

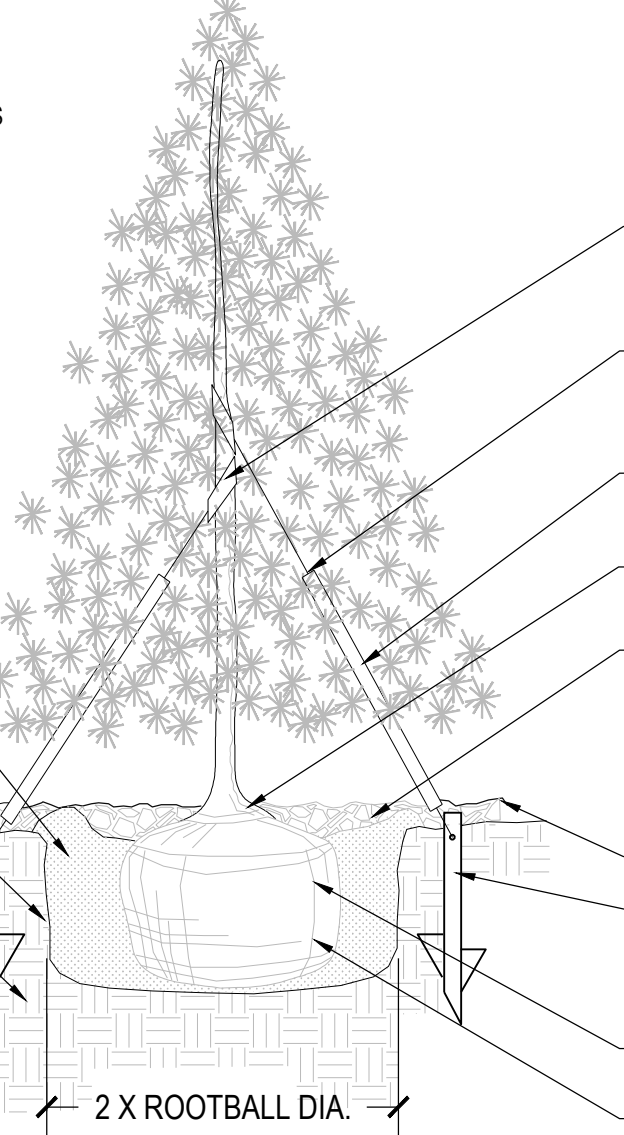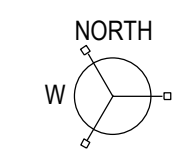


DO NOT CUT OR DAMAGE LEADER
* USE ONLY ON TREES 8' OR TALLER

RUBBER HOSE (1/2" DIA.) OR 12"
NYLON TREE STRAP ON GUY WIRE
TO PROTECT TREE
#12 GALVANIZED WIRE TWISTED
DOUBLE STRAND. MIN. 3 GUY
WIRES PER TREE.
1/2" DIA. X 36" LONG WHITE PVC
PIPE ON EACH GUY WIRE
SET ROOTBALL 3" HIGHER THAN
GRADE AT WHICH TREE GREW.
APPLY SPECIFIED MULCH 3" DEEP TO THE
OUTSIDE EDGE OF SAUCER UPON PLANTING
APPLY 18-24" RING OF BARK MULCH 3" DEEP
UPON COMPLETION OF SEEDING OR SODDING.
IN THE OPEN SPACE AND PARKS MULCH TO BE
4" DEEP AND 36" DIA.
FINISHED GRADE
30" METAL "T" STAKE. DRIVE
VERTICALLY INTO
UNDISTURBED SOIL, FLUSH
W/GRADE
REMOVE BURLAP FROM TOP 2/3
OF ROOTBALL
REMOVE WIRE COMPLETELY
FROM UPPER 2/3 OF ROOTBALL


2 EVERGREEN TREE PLANTING
Scale: NTS

NOTES:

1. ANY BROKEN OR CRUMBLING ROOTBALLS WILL BE REJECTED. REMOVING THE CONTAINERS WILL NOT BE AN EXCUSE FOR DAMAGED ROOTBALLS
2. HOLD GRADE 1" BELOW EDGE OF WALK OR CURB.
3. ALL JUNIPER PLANTS SHOULD BE PLANTED SO TOP OF ROOT MASS OCCURS AT FINISH GRADE OF MULCH LAYER
4. SHRUBS PLANTED WITHIN THE DRAIN STRIP OR SCREE AREAS SHALL HAVE A 12" DIAMETER RING OF MULCH AT THE BASE OF EACH SHRUB
5. PLANT ALL SHRUBS AND AND MULCH RING PRIOR TO PLACING ROCK

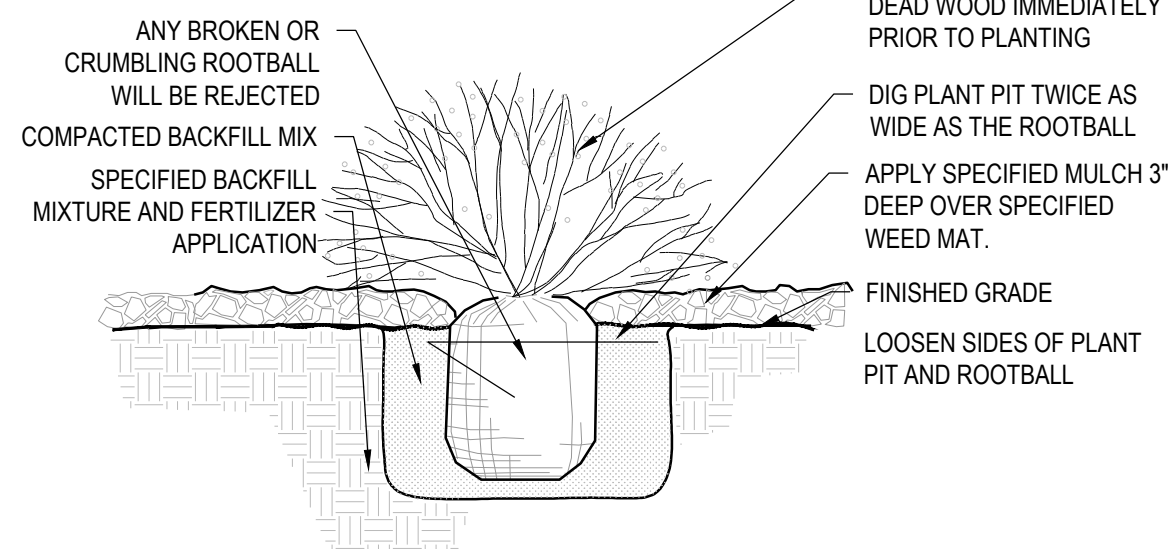

3 SHRUB PLANTING
Scale: NTS

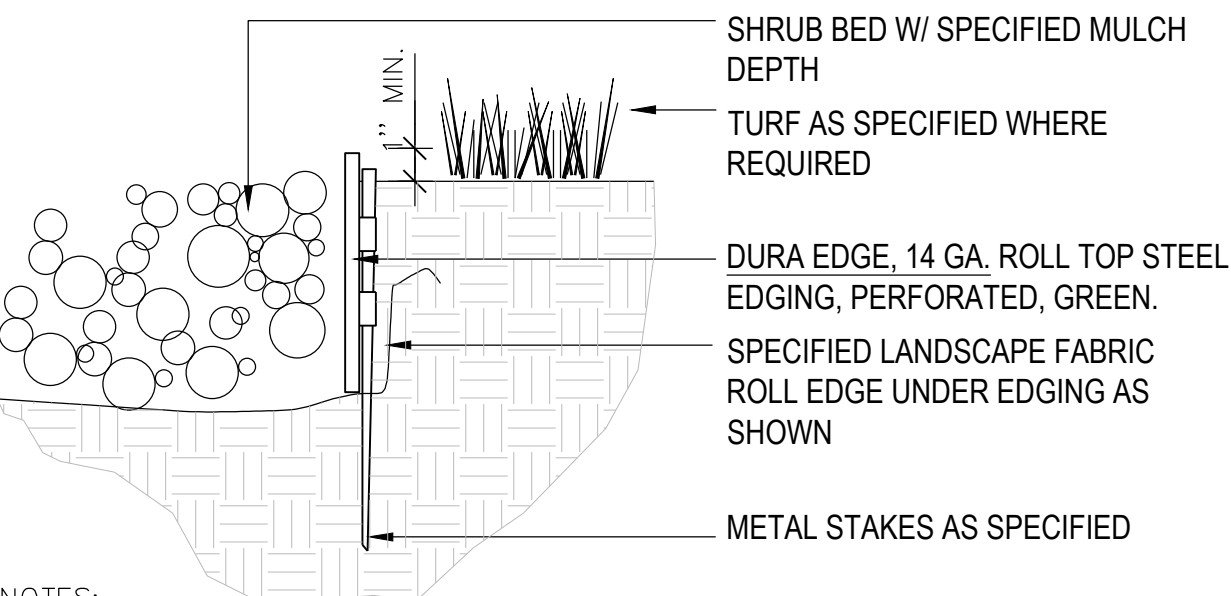

NOTES:

1. SET ALL EDGING 1" ABOVE FINISH GRADE AS SHOWN.
2. EDGING SHALL ABUT ALL CONCRETE CURBS AND WALKS PERPENDICULAR, AND FLUSH W/ GRADES OF CONCRETE.
3. INSTALLATION TO BE COMPLETED IN ACCORDANCE WITH MANUFACTURER'S SPECIFICATIONS.
4. FOR PRODUCT ORDERING, DIVIDE NUMBER OF FEET NEEDED BY 9.33 TO OBTAIN THE NUMBER OF 10' PIECES NEEDED.

4 EDGER DETAIL
Scale: NTS

DELO WEST FINAL PLANNED UNIT
DEVELOPMENT AMENDMENT SPECIAL
REVIEW USE
LOUISVILLE, COLORADO
FINAL PUD

Drawn by:	PCS
Checked by:	PMS
Issue Date:	07.09.2021
Revisions:	10.25.2021
	01.14.2022
	03.25.2022
	06.01.2022

Sheet Name



LANDSCAPE
DETAILS

Sheet Number

9
of 14

DELO WEST FINAL PLANNED UNIT DEVELOPMENT AMENDMENT AND SPECIAL REVIEW USE

A PART OF SECTION 8, TOWNSHIP 1 SOUTH,
RANGE 69 WEST OF THE 6TH PRINCIPAL MERIDIAN
CITY OF LOUISVILLE, COUNTY OF BOULDER, STATE OF COLORADO

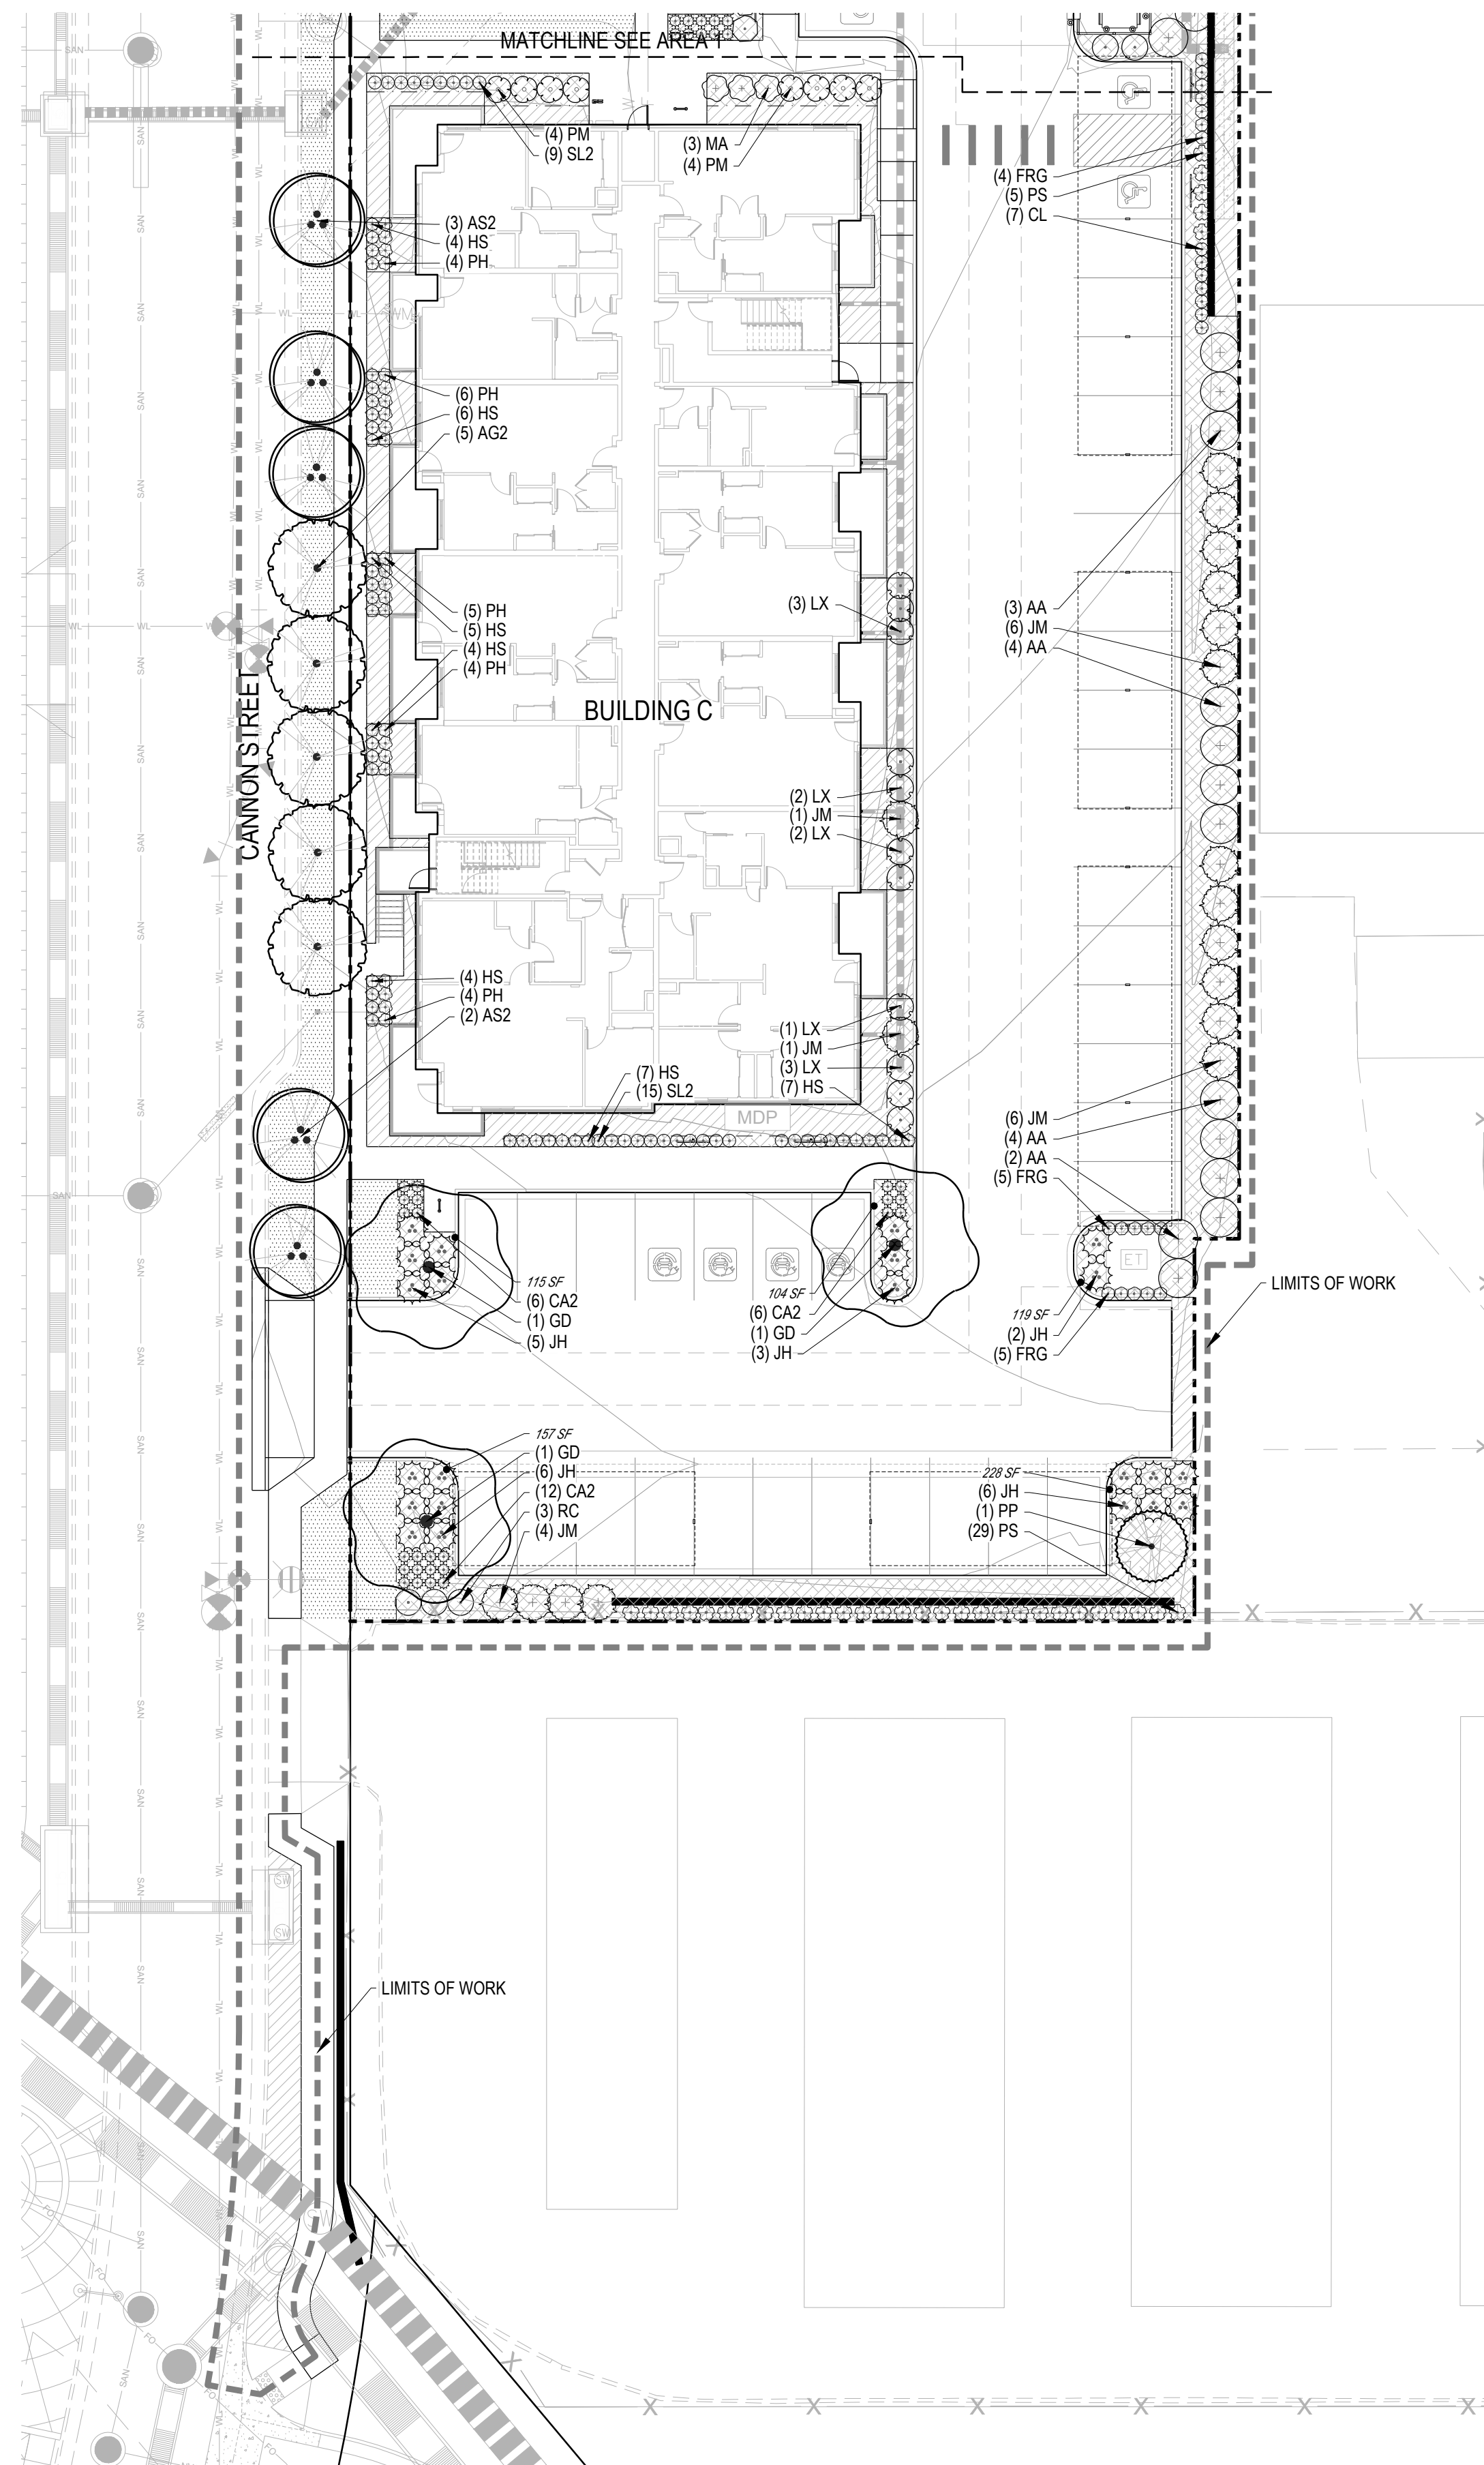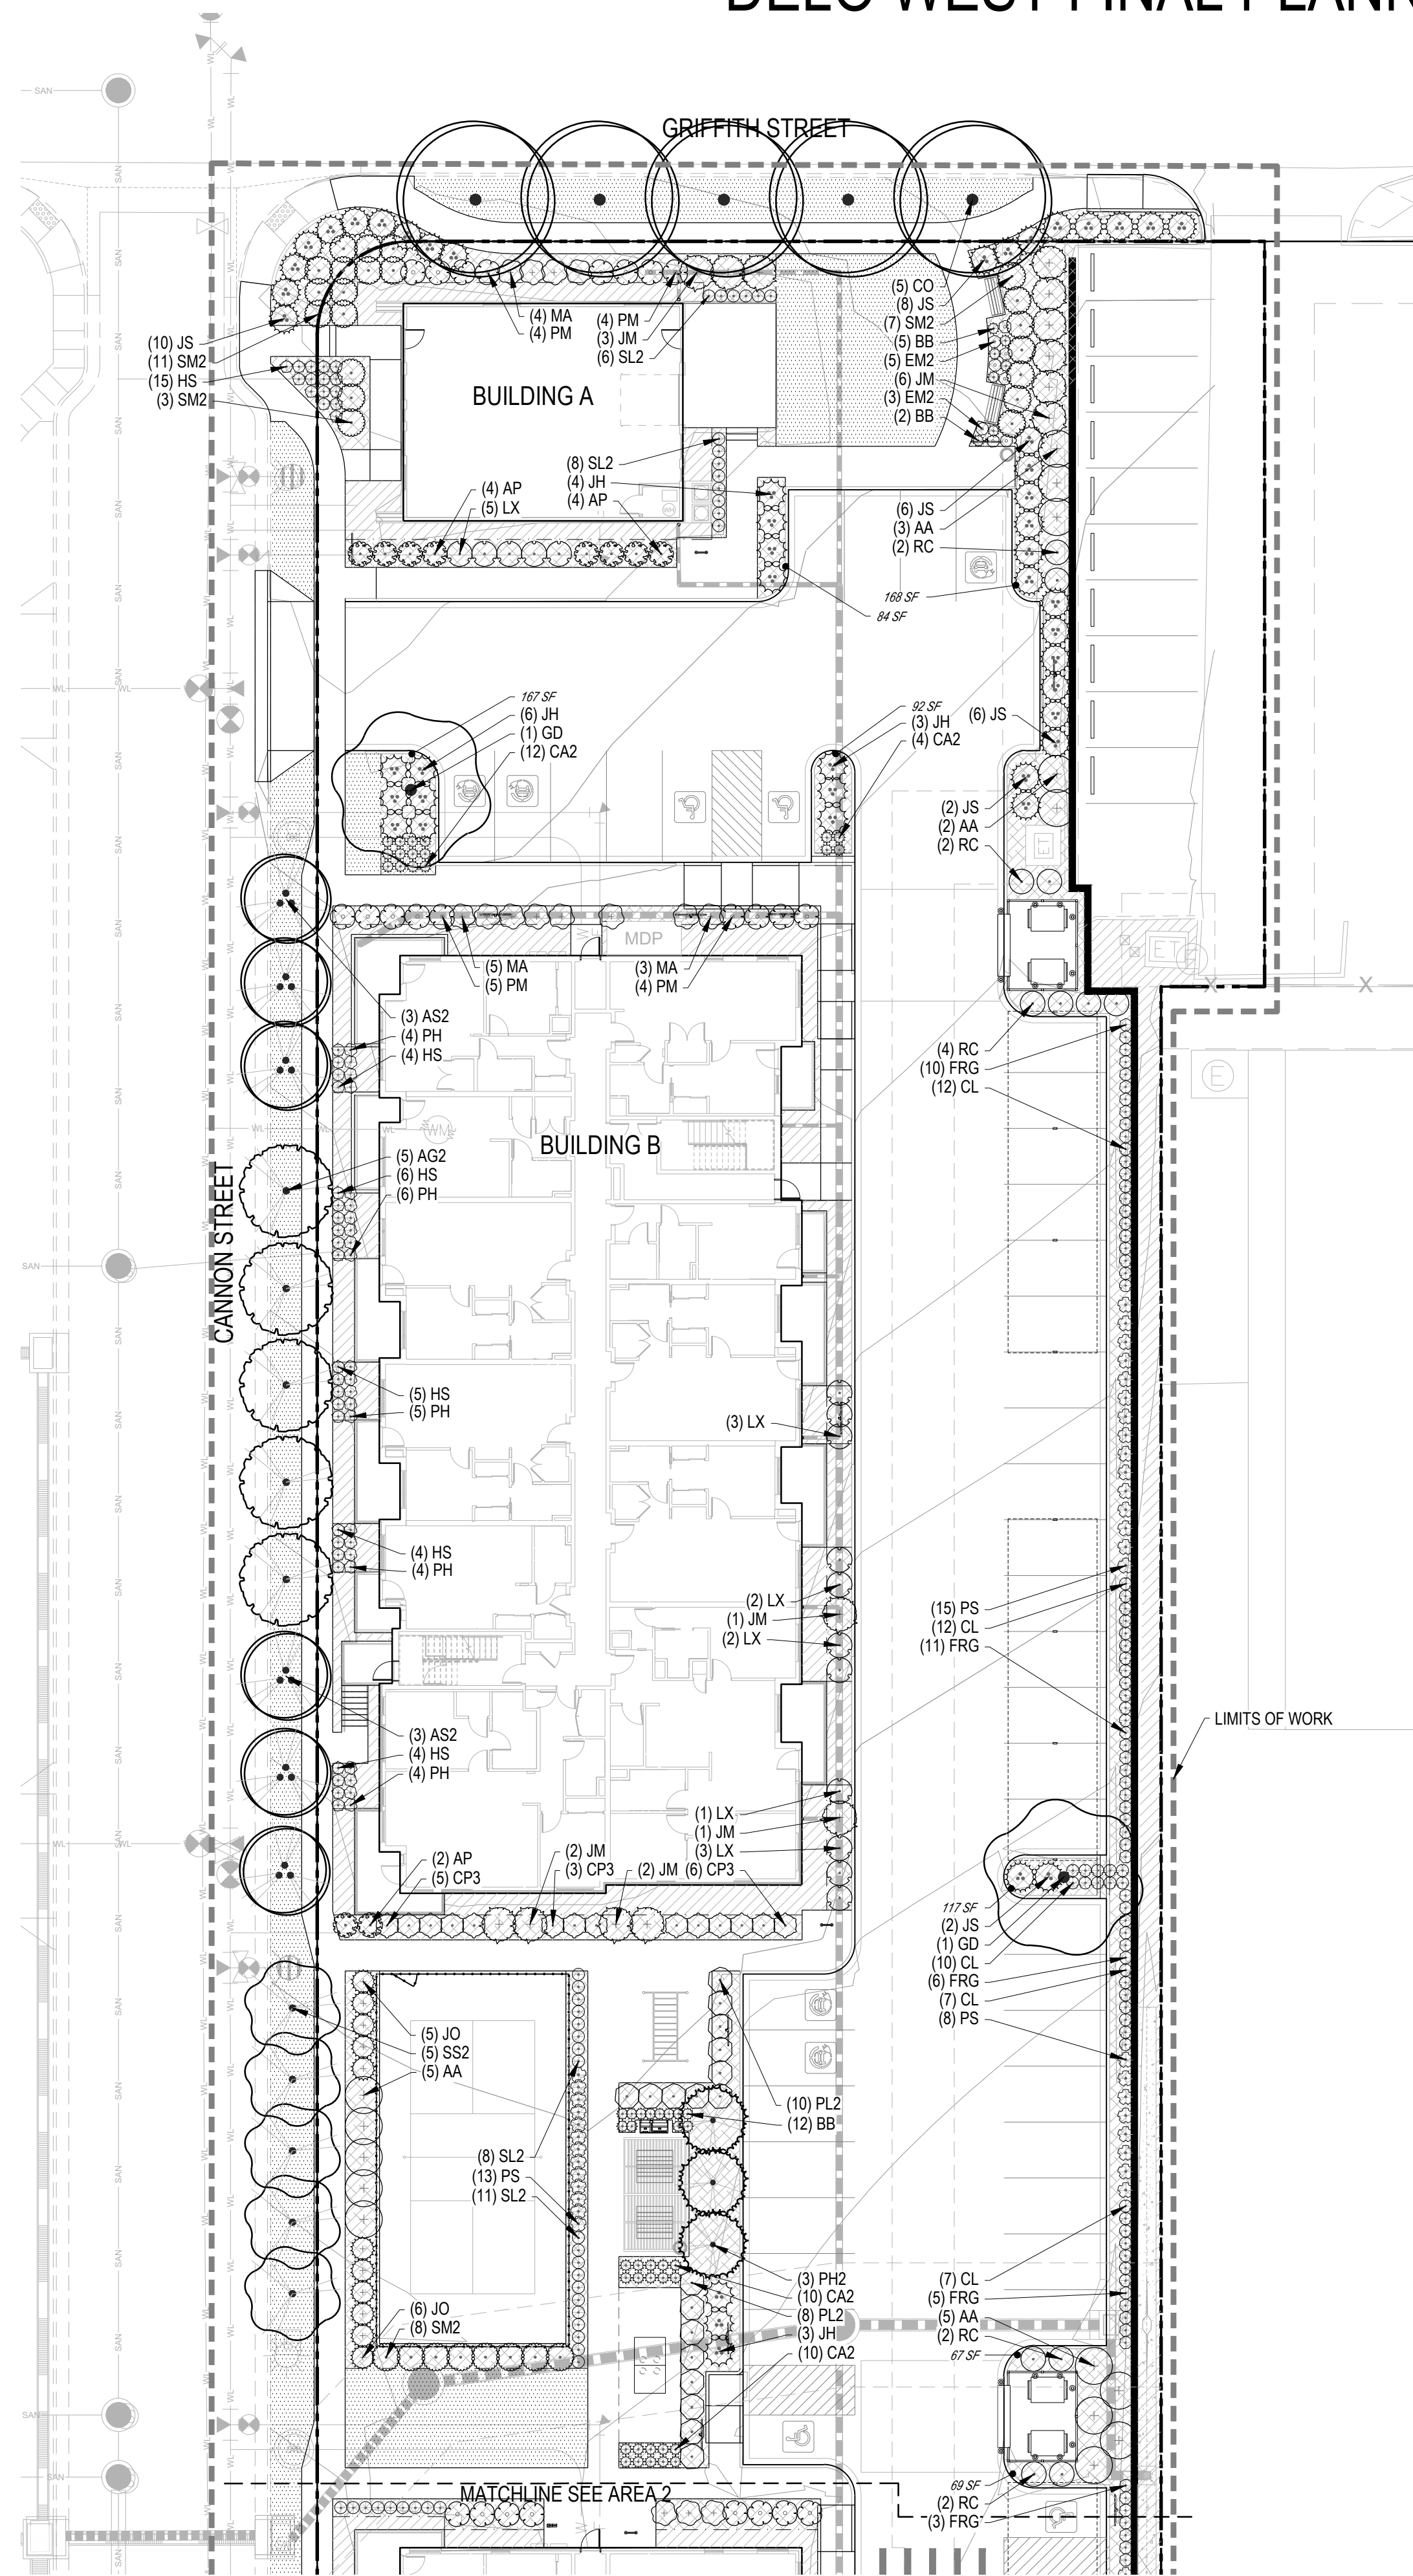

LANDSCAPE KEY


- DECIDUOUS TREES
- EVERGREEN TREES
- ORNAMENTAL TREES
- DECIDUOUS SHRUBS
- EVERGREEN SHRUBS
- ORNAMENTAL GRASSES
- SOD - IRRIGATED
- ROCK MULCH - NON IRRIGATED
- WOOD MULCH - IRRIGATED
- EDGER - PERFORATED
- PLANT LABEL
- PARKING LOT SF REQUIREMENT LABEL

Prepared For



DEVELOPMENT
2150 W. 29TH AVENUE
SUITE 410
DENVER, CO 80211

Landscape Architecture

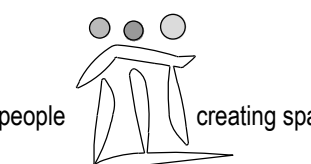

pcs group inc. www.pcsgroupco.com
p.o. box 18287
denver, co 80218
t 303.531.4905 f 303.531.4908

DELO WEST FINAL PLANNED UNIT
DEVELOPMENT AMENDMENT SPECIAL
REVIEW USE
LOUISVILLE, COLORADO
FINAL PUD

Drawn by: PCS
Checked by: PMS
Issue Date: 07.09.2021
Revisions: 10.25.2021
01.14.2022
03.25.2022
06.01.2022

Sheet Name

LANDSCAPE PLAN

Sheet Number

10
of 14

DELO WEST FINAL PLANNED UNIT DEVELOPMENT AMENDMENT AND SPECIAL REVIEW USE

A PART OF SECTION 8, TOWNSHIP 1 SOUTH,
RANGE 69 WEST OF THE 6TH PRINCIPAL MERIDIAN
CITY OF LOUISVILLE, COUNTY OF BOULDER, STATE OF COLORADO



2 BICYCLE RACK
Scale: NTS

BICYCLE RACK BY MADRAX
MODEL: U24-SF
POWDER COAT COLOR: BLACK
MOUNTING: SURFACE
INSTALL PER MANUFACTURER'S SPECS.
OR APPROVED EQUAL.

CONTACT: MADRAX
PHONE: 800.448.7931
WWW.MADRAX.COM



3 BICYCLE STATION
Scale: NTS

BICYCLE STATION BY MADRAX
MODEL: BRS-NP
POWDER COAT COLOR: BLACK
MOUNTING: SURFACE
INSTALL PER MANUFACTURER'S SPECS.
OR APPROVED EQUAL.

CONTACT: MADRAX
PHONE: 800.448.7931
WWW.MADRAX.COM



4 PICNIC TABLE
Scale: NTS

PICNIC TABLE BY COLUMBIA CASCADE
MODEL: 2244-6
MOUNTING: SURFACE
INSTALL PER MANUFACTURER'S SPECS.
OR APPROVED EQUAL.

CONTACT: COLUMBIA CASCADE COMPANY
PHONE: 503.223.1157
WWW.TIMBERFORM.COM



5 TRASH RECEPACLE
Scale: NTS

TRASH RECEPTACLE BY DUMOR
MODEL: 474-3VS-BT
COLOR: BLACK
MOUNTING: SURFACE
INSTALL PER MANUFACTURER'S SPECS.
OR APPROVED EQUAL.


CONTACT: ROCKY MOUNTAIN RECREATION
PHONE: 303.7831452
WWW.DUMOR.COM



6 GRILL STATION
Scale: NTS

GRILL STATION BY CAL FLAME
MODEL: LBK-601
INSTALL PER MANUFACTURER'S SPECS.
OR APPROVED EQUAL.

CONTACT: CAL FLAME
PHONE: 800.225.7727
WWW.CALFLAMEBBQ.COM

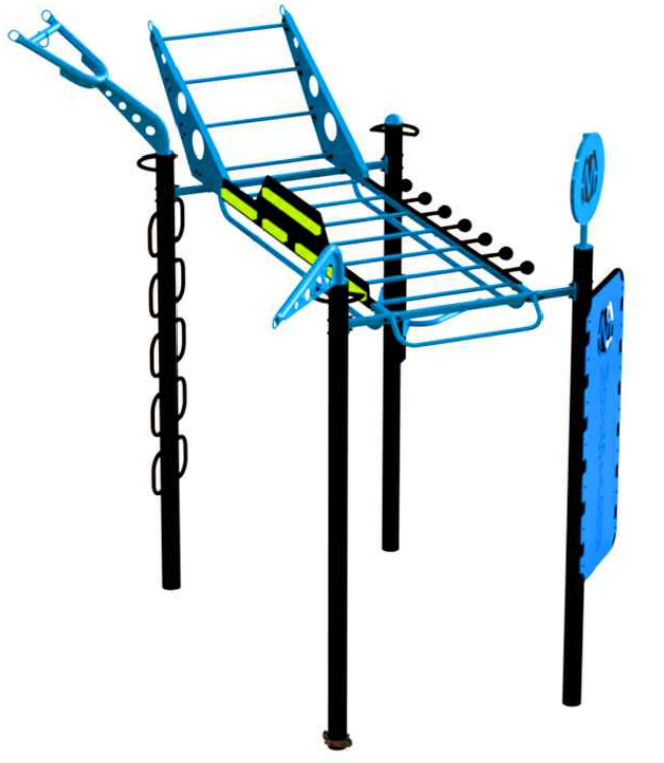

7 FITNESS STATION
Scale: NTS

FITNESS STATION BY MOVE STRONG
ELEMENTS: DIP BAR, CENTER POST, PULL UP
BAR, SIDE RAIL, LOOP POST, CLIMBING BAR,
GLOBE GRIP, AB BOARD
POWDER COAT COLOR: TBD
MOUNTING: EMBEDDED
INSTALL PER MANUFACTURER'S SPECS.
OR APPROVED EQUAL.

CONTACT: MOVE STRONG
PHONE: 855.728.8700
WWW.MOVESTRONGFIT.COM



8 TABLE TENNIS
Scale: NTS

TABLE TENNIS BY KETTLER
MODEL: EDEN OUTDOOR TT TABLE
MOUNTING: SURFACE
INSTALL PER MANUFACTURER'S SPECS.
OR APPROVED EQUAL.


CONTACT: KETTLER
PHONE: 888.253.8853
WWW.KETTLERUSA.COM



9 BENCH
Scale: NTS

BENCH BY DUMOR
MODEL: 472-60HS/S2
COLOR: BLACK
MOUNTING: SURFACE
INSTALL PER MANUFACTURER'S SPECS.
OR APPROVED EQUAL.

CONTACT: ROCKY MOUNTAIN RECREATION
PHONE: 303.7831452
WWW.DUMOR.COM

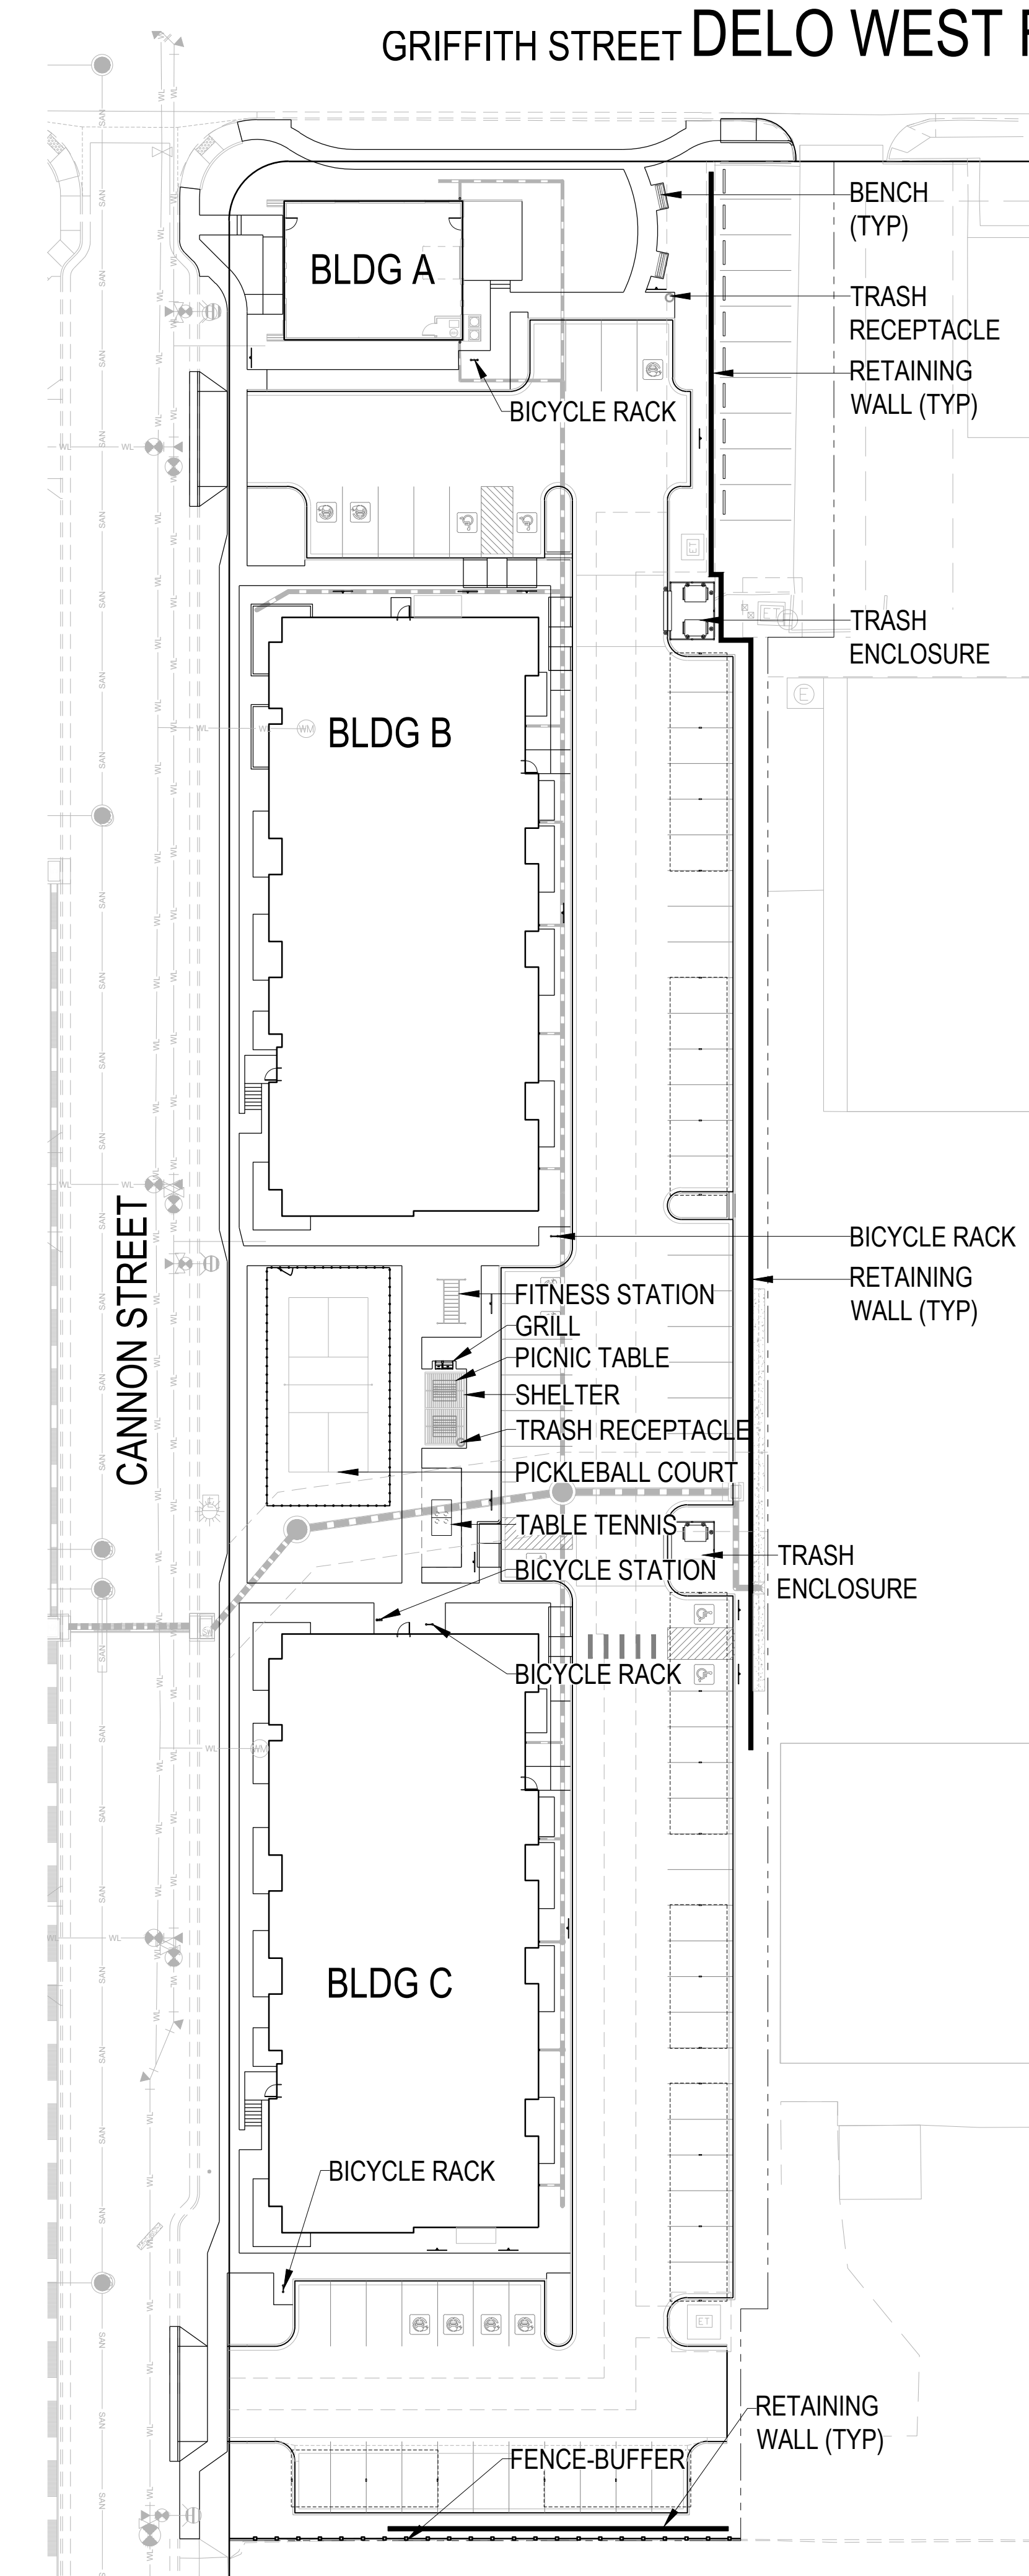


1 SITE DETAILS PLAN
SCALE: 1"=30'




DELO WEST FINAL PLANNED UNIT DEVELOPMENT AMENDMENT AND SPECIAL REVIEW USE


A PART OF SECTION 8, TOWNSHIP 1 SOUTH,
RANGE 69 WEST OF THE 6TH PRINCIPAL MERIDIAN
CITY OF LOUISVILLE, COUNTY OF BOULDER, STATE OF COLORADO

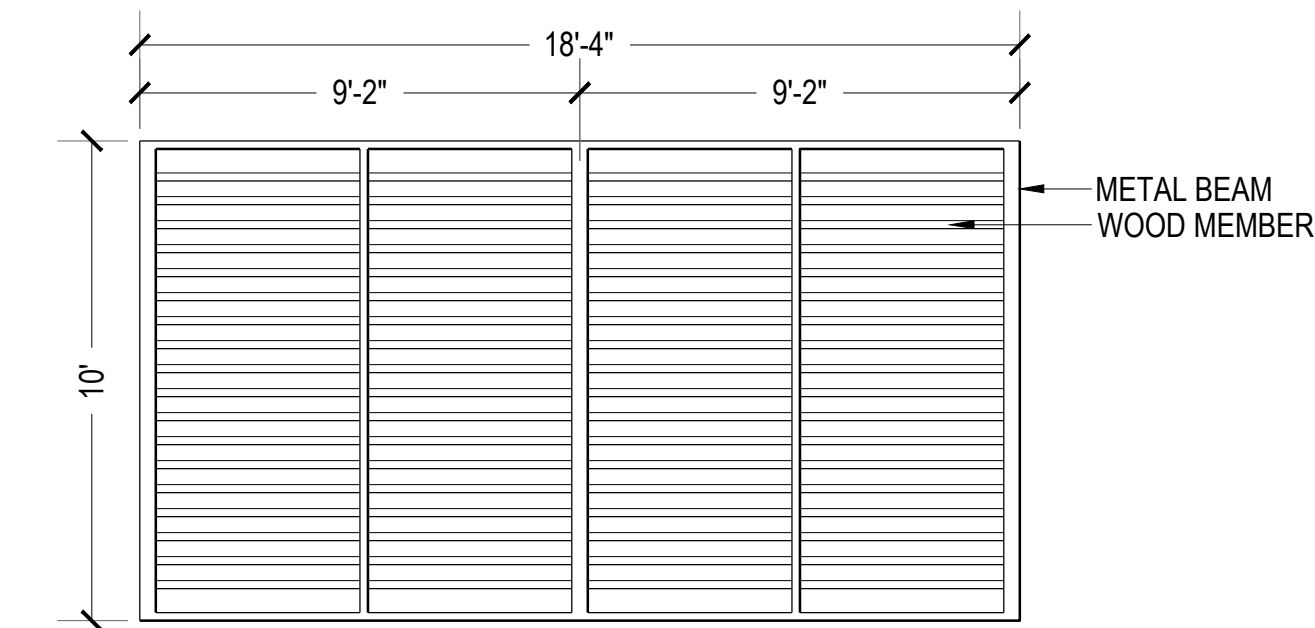


PLAN VIEW

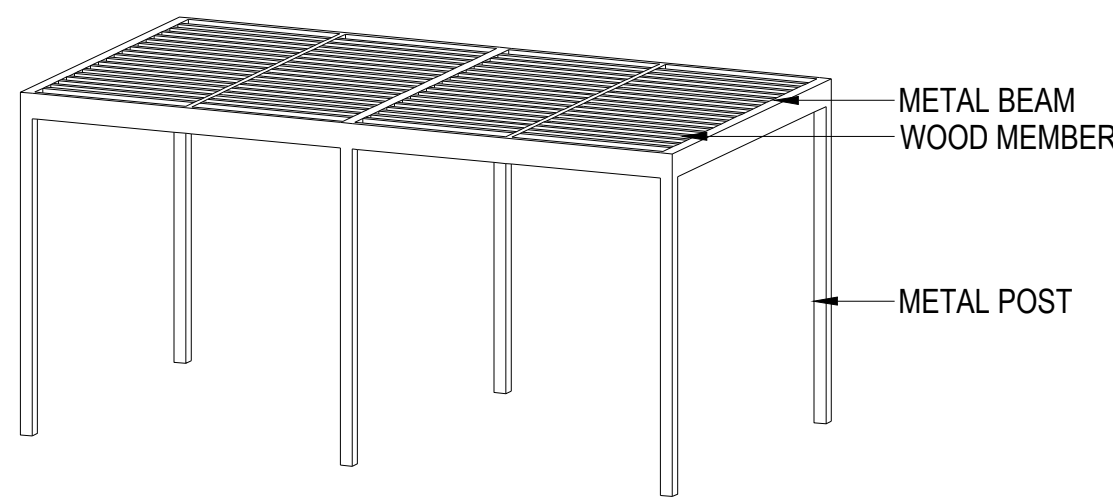


AXONOMETRIC

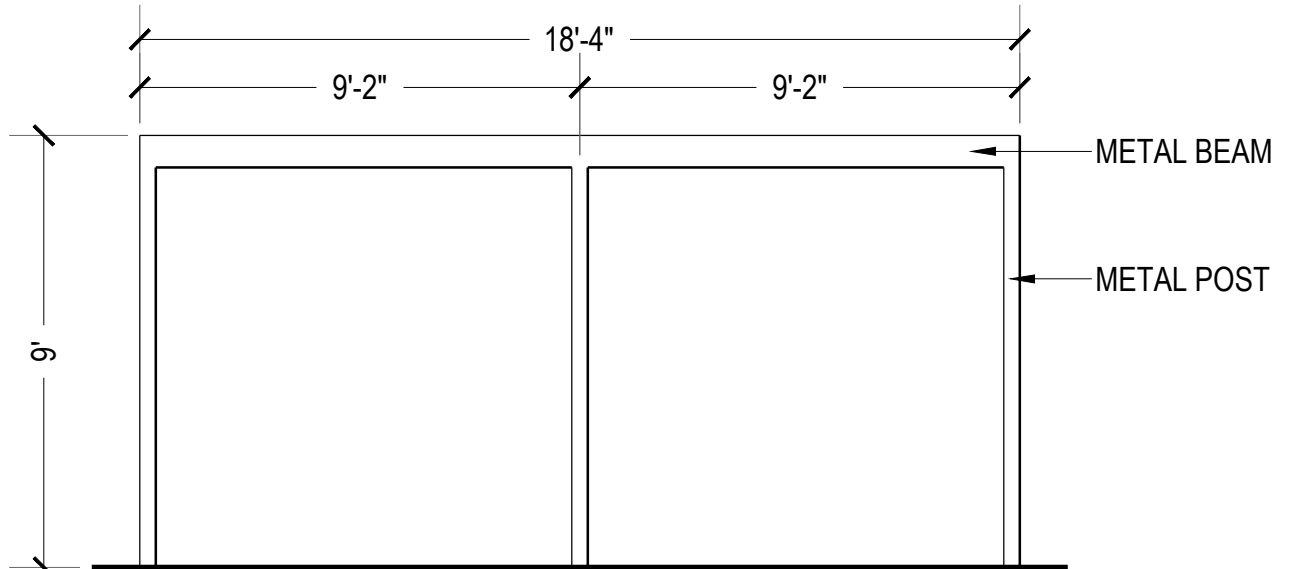


ELEVATION A

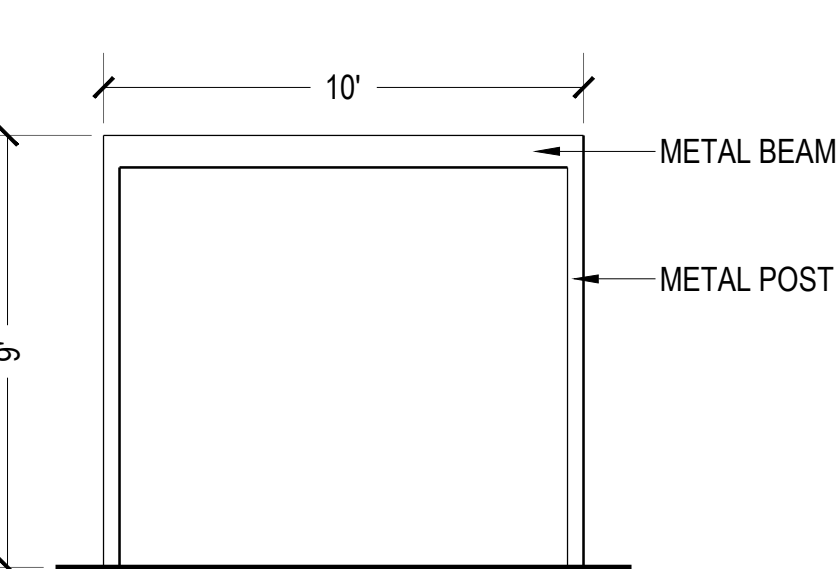

ELEVATION B

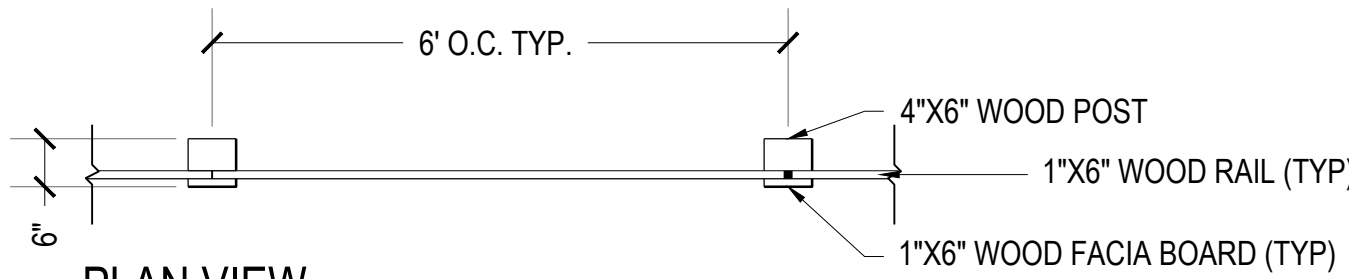

PLAN VIEW

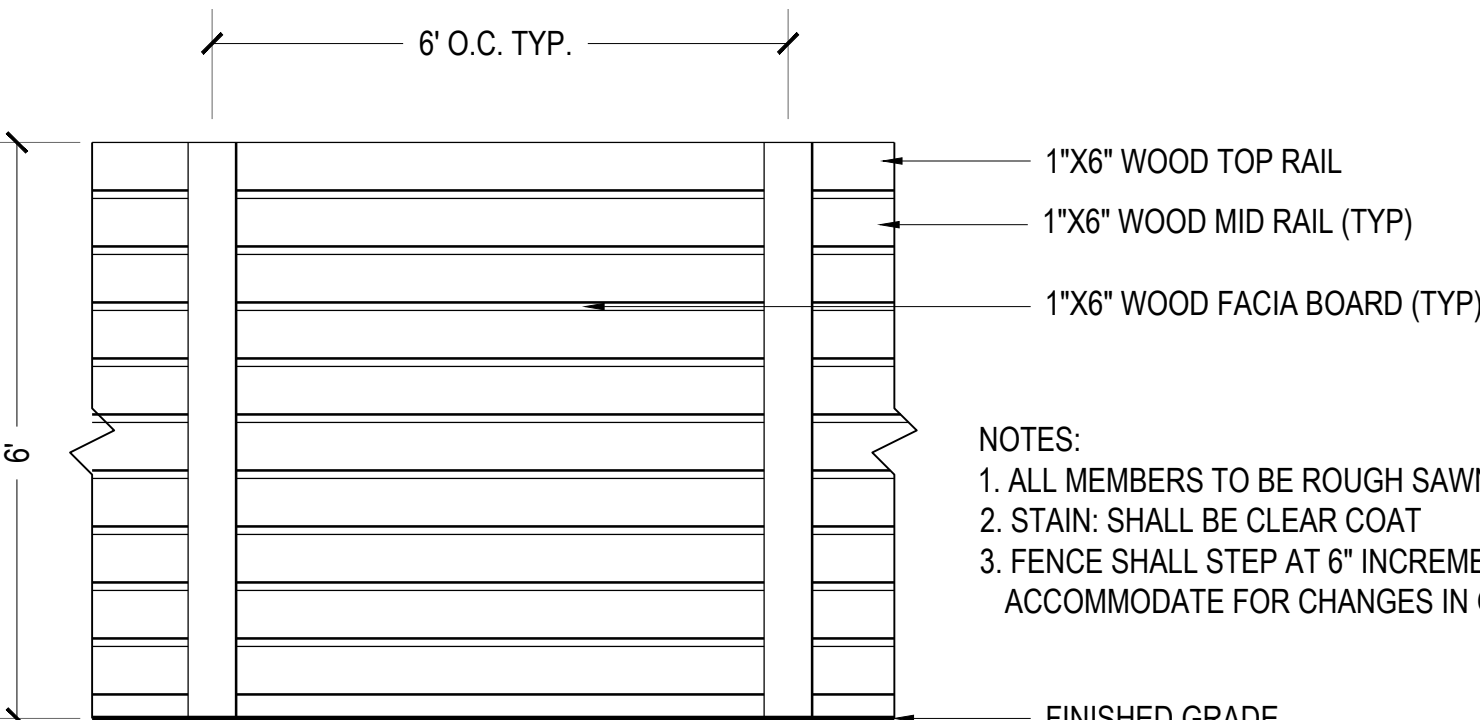

ELEVATION

- NOTES:
1. ALL MEMBERS TO BE ROUGH SAWN CEDAR
 2. STAIN: SHALL BE CLEAR COAT
 3. FENCE SHALL STEP AT 6" INCREMENTS TO ACCOMMODATE FOR CHANGES IN GRADE.

1 SHELTER
Scale: NTS

2 FENCE-BUFFER
Scale: NTS




18" UNIVERSAL GUIDE - UB 18-2					
18" high x 24" wide (46 cm x 61 cm) panels for Linear Applications, Surround Applications and Root Pruning. Our UB 18-2 panels include our patented, integrated zipper joining mechanism for easy assembly. The 18" (46 cm) height is ideal for protection from invasive roots in sidewalk, driveway, patio and many other planting situations.					
APPLICATION STYLES			PRODUCT USES		
Product#	Linear	Surround	Root Pruning	Product#	Ediculae
UB 12-2	•	•	•	UB 12-2	•
UB 18-2	•	•	•	UB 18-2	•
UB 24-2	•	•	•	UB 24-2	•
UB 36-2	•	•	•	UB 36-2	•
UB 48-2	•	•	•	UB 48-2	•
FEATURES					
• Instant assembly: panels slide together with a zipper joiner system					
• Universal Guide: linear, surround, and root pruning applications					
• Sizing adjustable in 2" (61 cm) modules					
• 1/2" (1.2 cm) raised 90° molded root deflecting ribs					
• Ground lock tabs to prevent lifting by tree					
• Double top edge for strength, safety, appearance and root overgrowth protection					
• Ultraviolet inhibitors					
• Rounded edges for safety in handling					
• Manufactured in USA with 75% reprocessed polypropylene					
• DeepRoot products are protected under one or more of the following U.S. Patents: 5,070,642; 5,305,549 and 5,328,857					
PANEL DIMENSIONS					
18" H x 24"W (46 cm x 61 cm)					
MATERIAL AND MANUFACTURING PROCESS					
• Copolymer Polypropylene of 0.080" (2.032 mm) thickness					
• 75% reprocessed polypropylene					
• Injection molded					
• ISO 9002 certified					
• Made in USA					

ROOT BARRIER BY DEEPROOT
MODEL: UB 18-2 (UNIVERSAL) OR APPROVED EQUAL.
INSTALL PER MANUFACTURER'S SPECIFICATIONS.

3 ROOT BARRIER
Scale: NTS


- NOTES:
1. BLOCK WALL SHALL BE KEYSTONE, REGAL STONE PRO-ROCKFACE 3 PC. OR APPROVED EQUAL.
 2. REFER TO PLANS FOR WALL LOCATIONS.

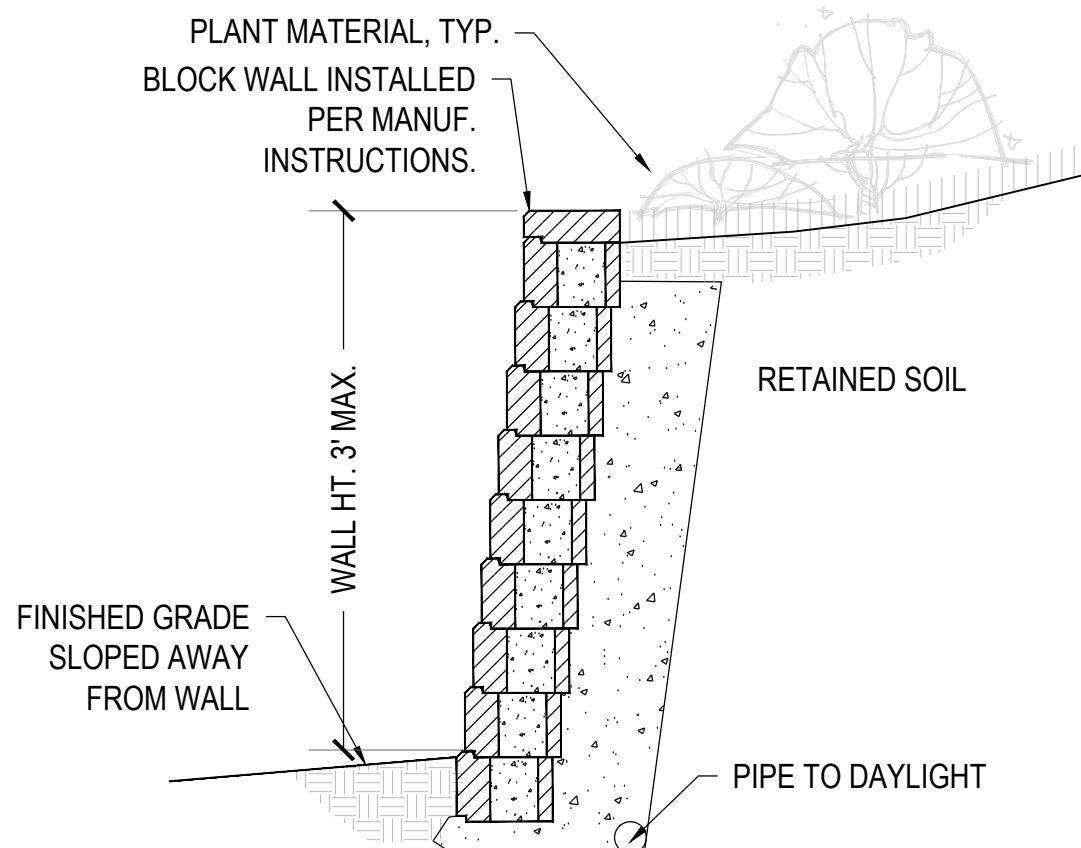

MAX. 3 FEET HIGH

4 RETAINING WALL
Scale: NTS


A PART OF SECTION 8, TOWNSHIP 1 SOUTH,
RANGE 69 WEST OF THE 6TH PRINCIPAL MERIDIAN
CITY OF LOUISVILLE, COUNTY OF BOULDER, STATE OF COLORADO

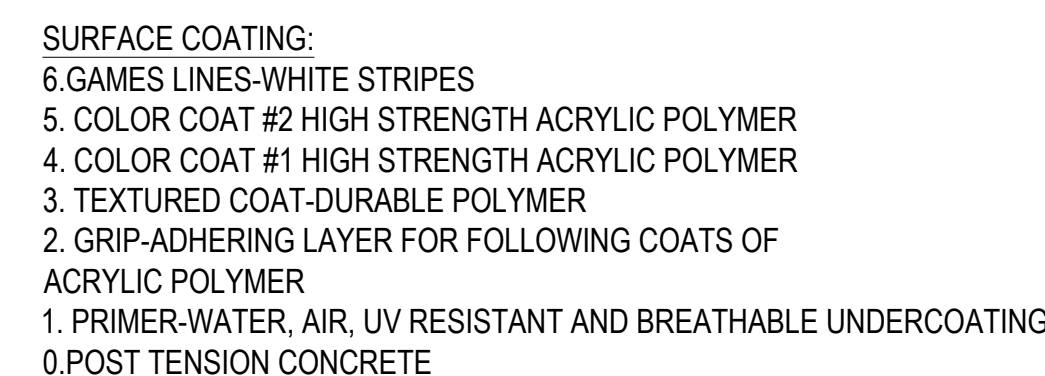

PICKLEBALL SURFACE COATING



Scale: NTS

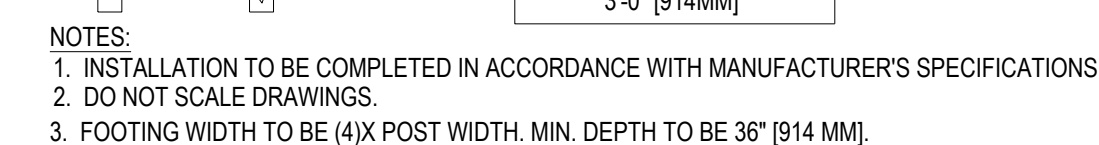

DELO WEST FINAL PLANNED UNIT DEVELOPMENT AMENDMENT SPECIAL REVIEW USE

A PART OF SECTION 8, TOWNSHIP 1 SOUTH,
RANGE 69 WEST OF THE 6TH PRINCIPAL MERIDIAN
CITY OF LOUISVILLE, COUNTY OF BOULDER, STATE OF COLORADO


MATERIAL KEYNOTES



A) BRICK MASONRY




B) LAP SIDING
COLOR #1

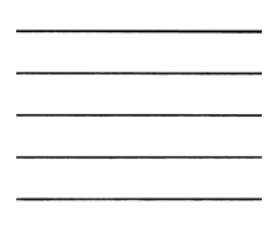

C) LAP SIDING
COLOR #2




D) BOARD FORMED
CONCRETE

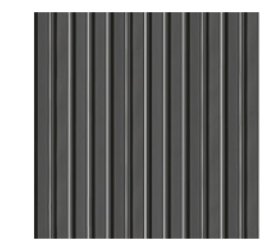

E) METAL DECKING



F) CORRUGATED
METAL PANEL

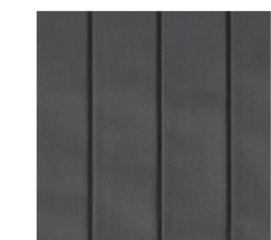


G) METAL PANEL
SIDING




H) GROUND FACE
CMU

PAINT COLOR PALETTE

NOTE: APPROXIMATE PAINT
COLORS - FINAL COLORS TO BE
SELECTED DURING CONSTRUCTION

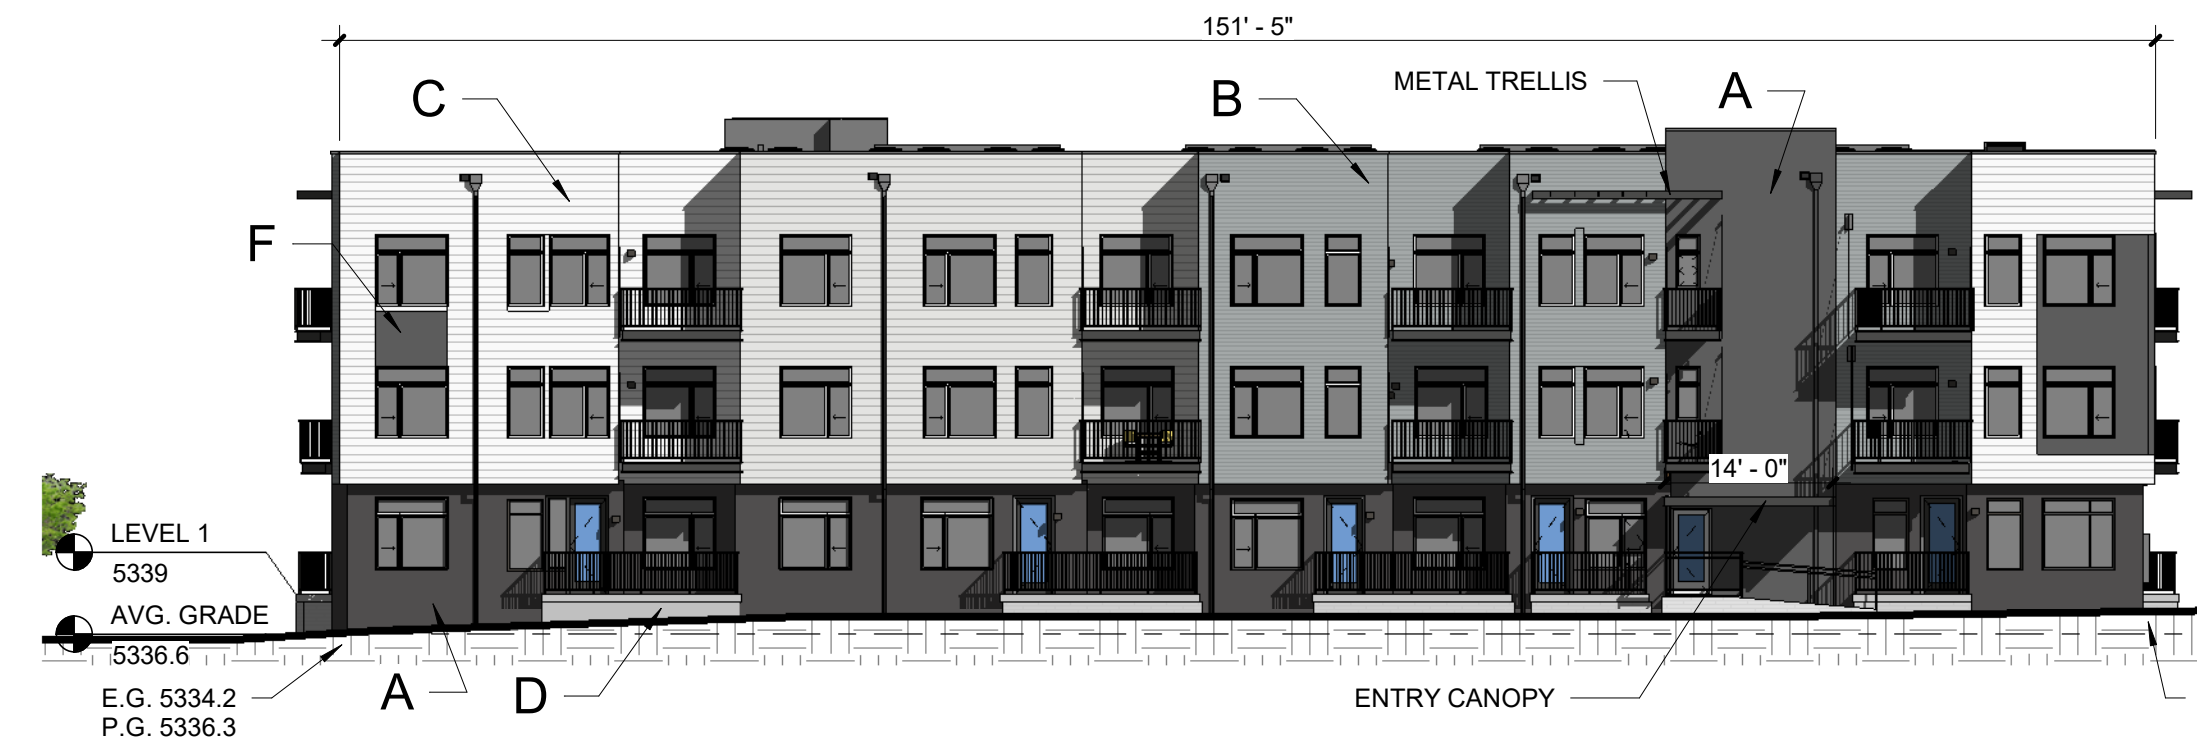

1 EAST ELEVATION BLDG C
1/16" = 1'-0"

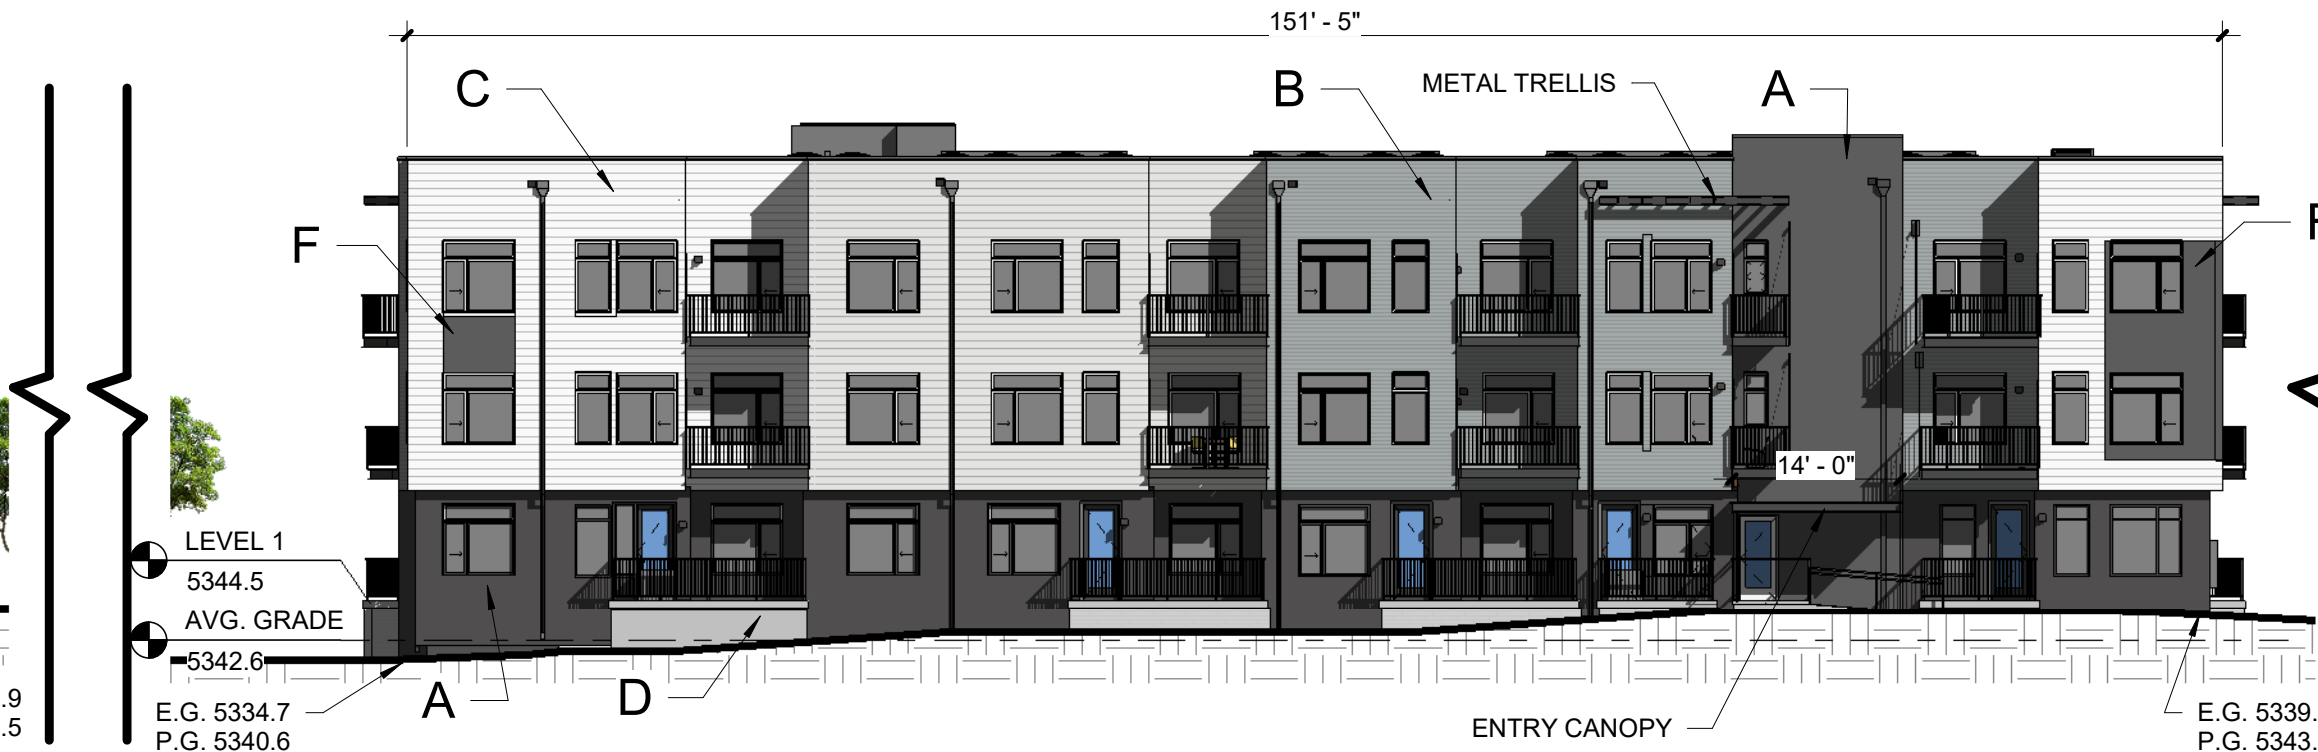


2 EAST ELEVATION BLDG B AND A
1/16" = 1'-0"




3 WEST ELEVATION BLDG A AND B (STREET FACING)
1/16" = 1'-0"




4 WEST ELEVATION BLDG C (STREET FACING)
1/16" = 1'-0"

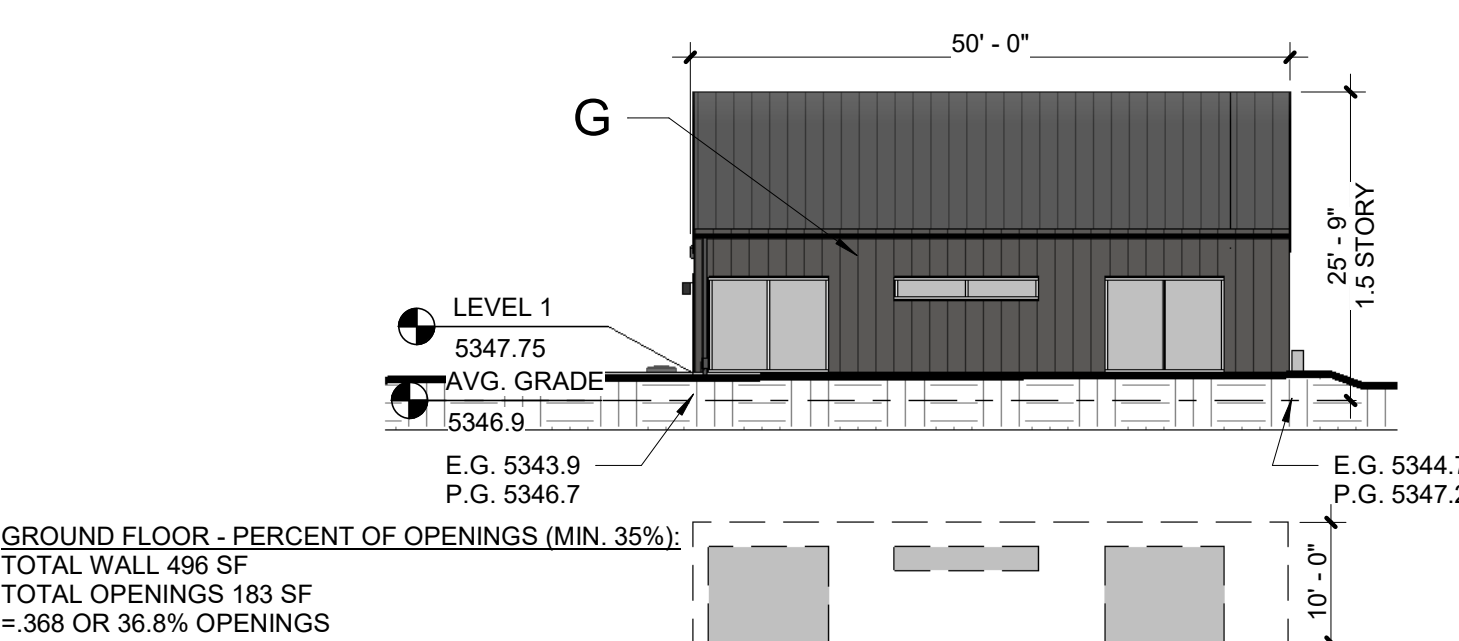


5 NORTH ELEVATION BLDG A
1/16" = 1'-0"

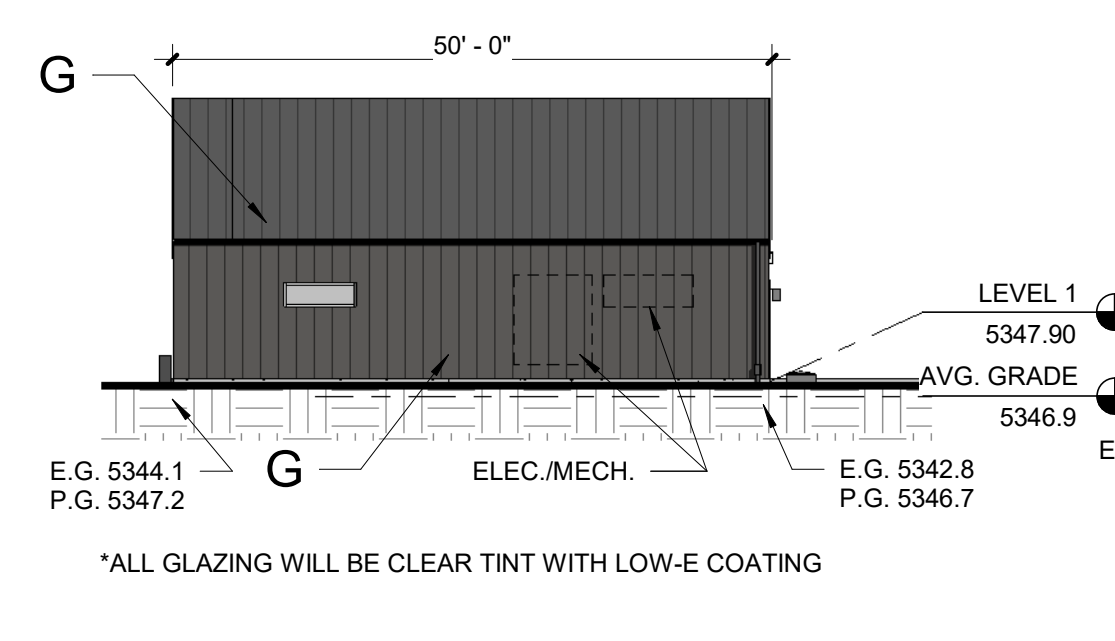


6 SOUTH ELEVATION BLDG A
1/16" = 1'-0"

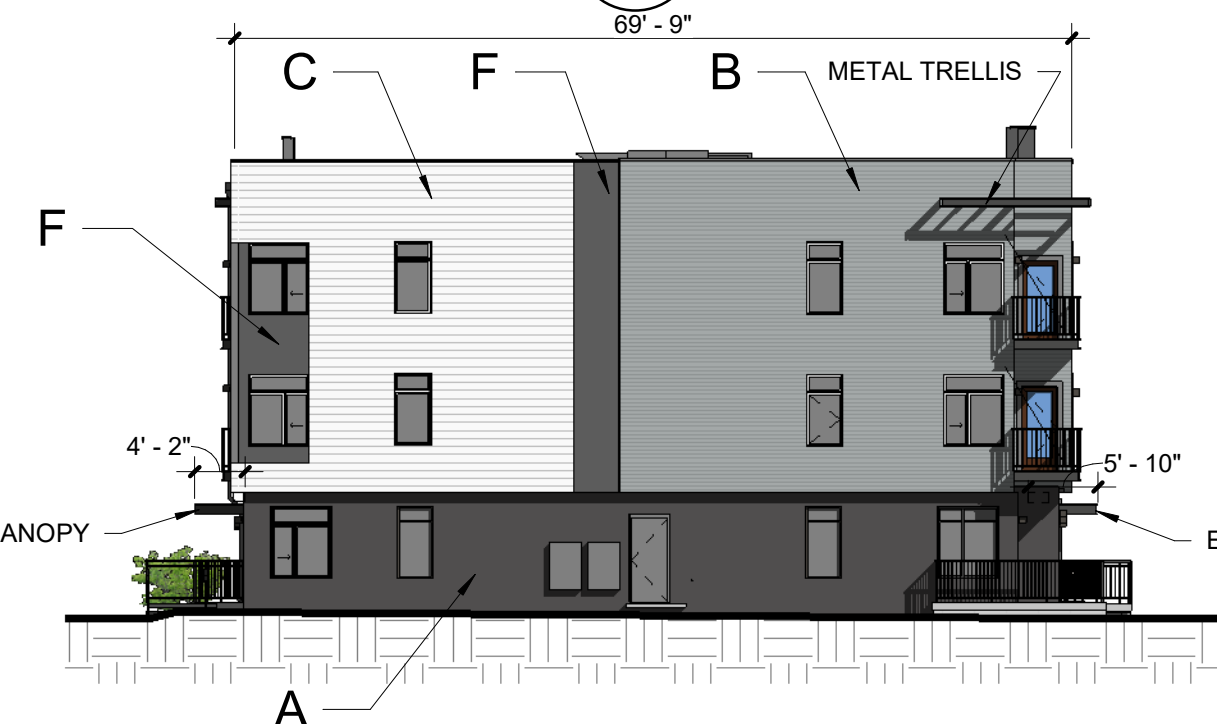


7 NORTH B AND C ELEVATION TYP.
1/16" = 1'-0"

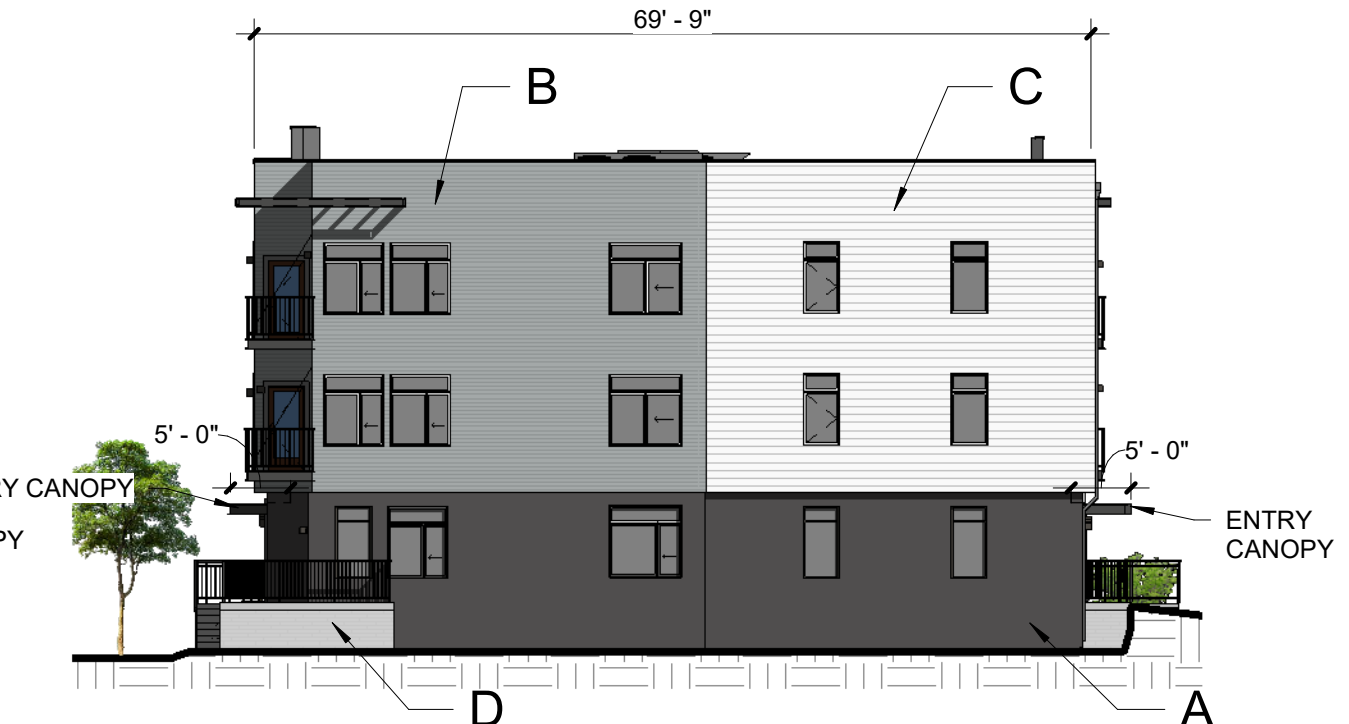


8 SOUTH B AND C ELEVATION TYP.
1/16" = 1'-0"

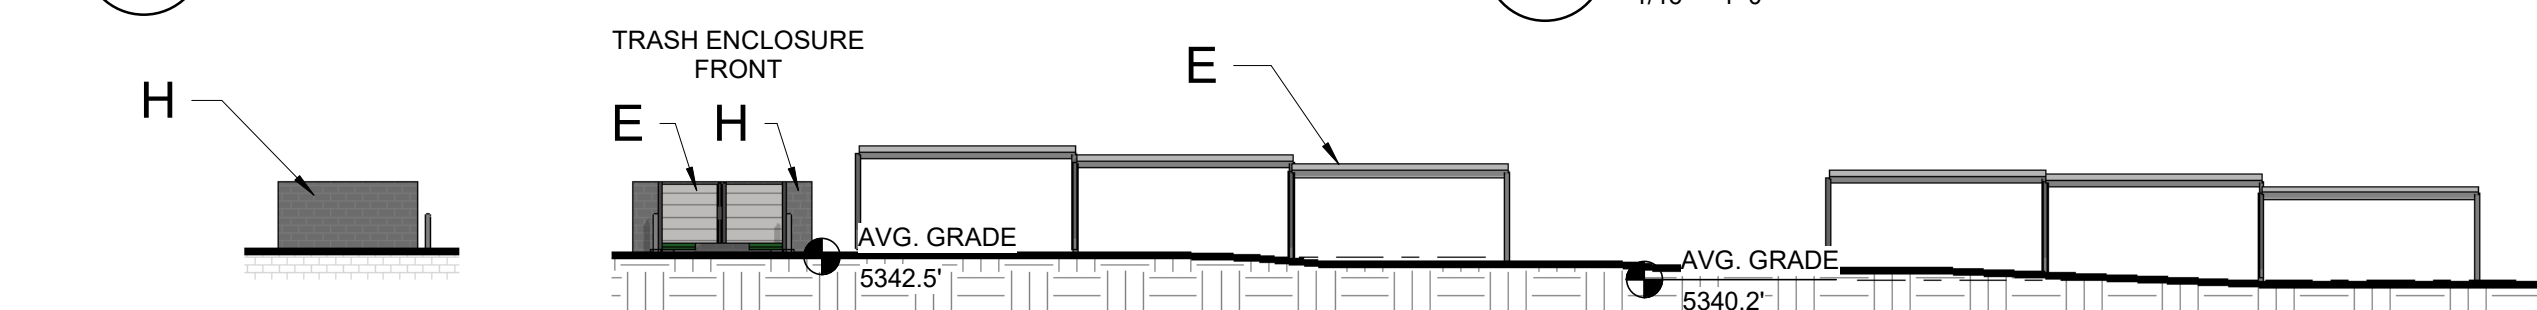


14 TRASH ENCLOSURE SIDE
ELEVATION
1/16" = 1'-0"

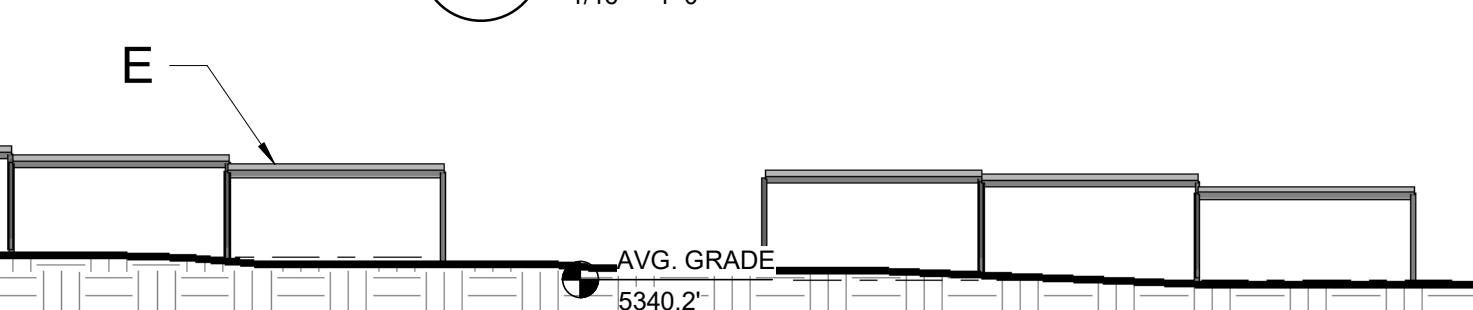


9 CARPORT WEST ELEVATION BLDG B
1/16" = 1'-0"

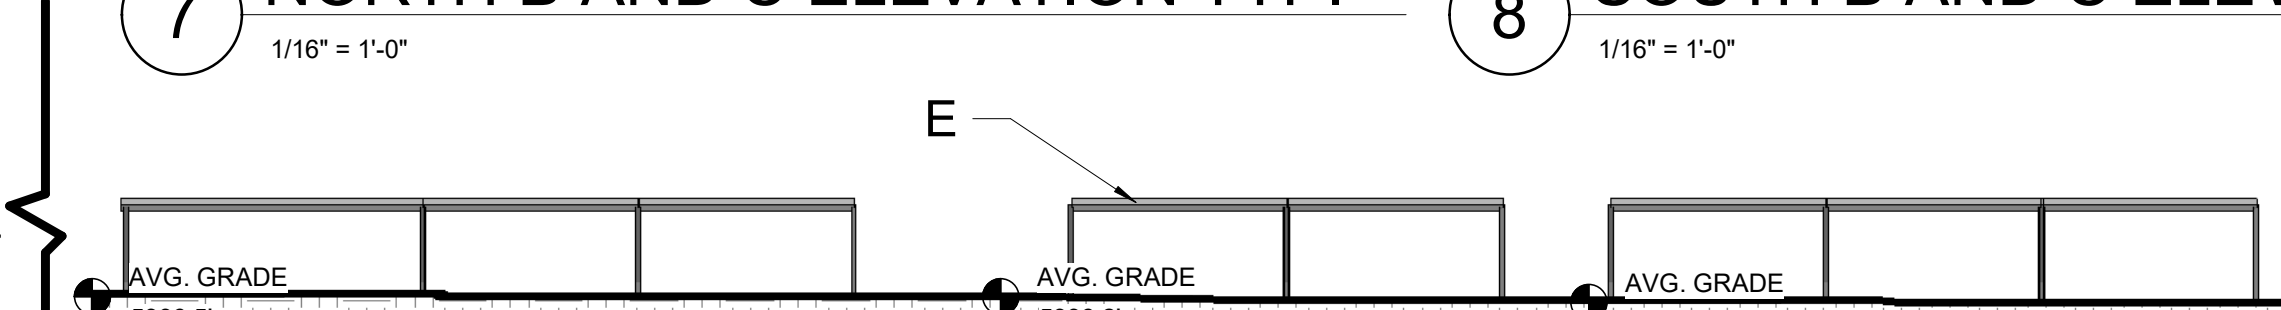


10 CARPORT WEST ELEVATION BLDG C
1/16" = 1'-0"

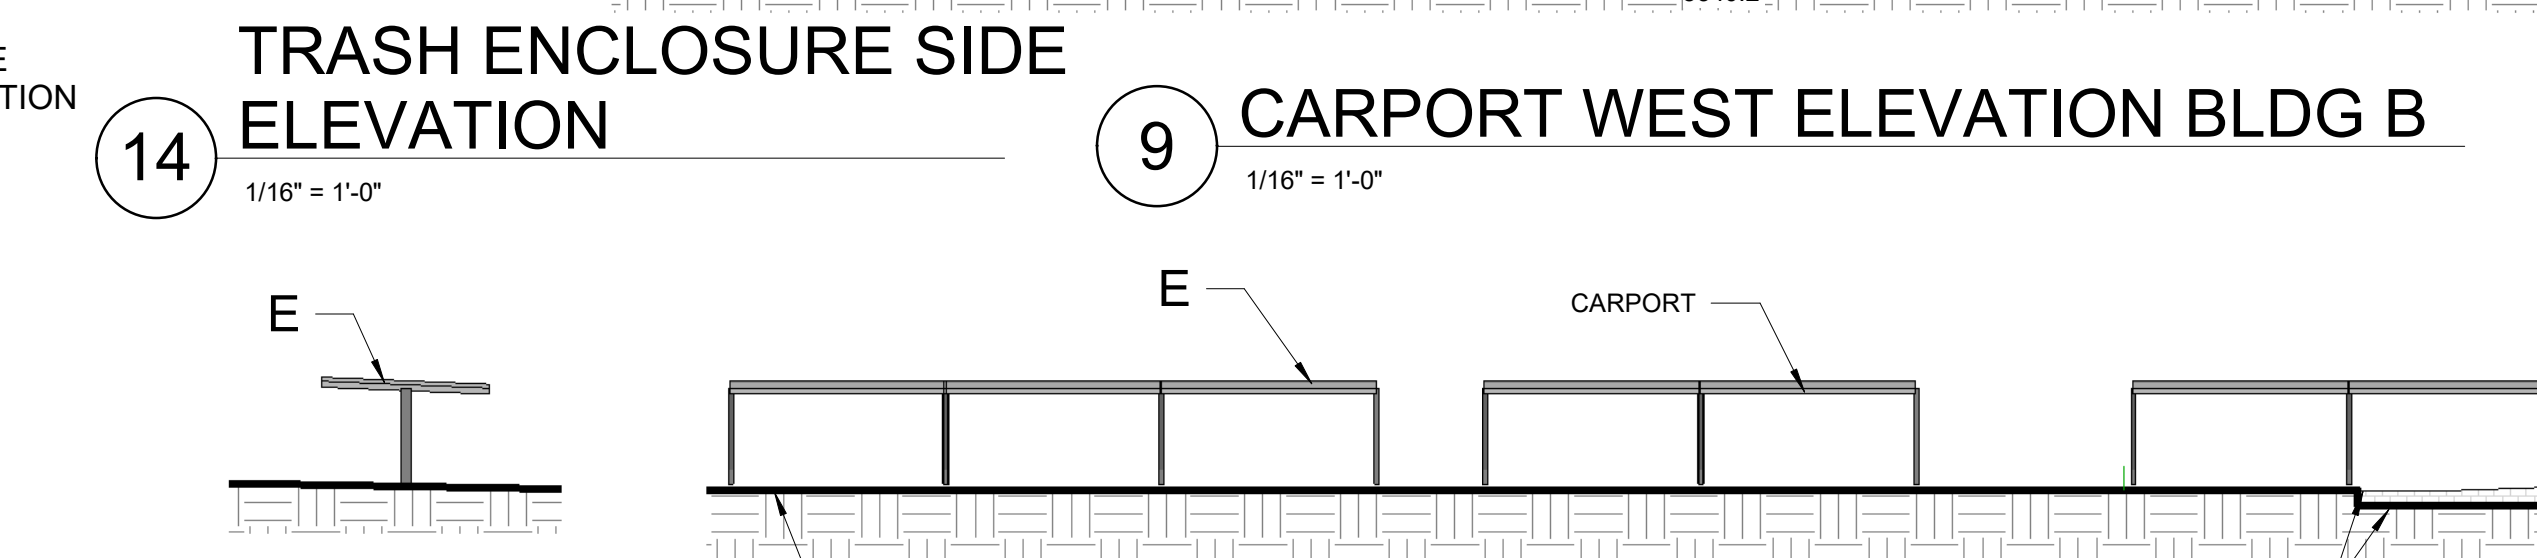

13 CARPORT SIDE ELEVATION
1/16" = 1'-0"

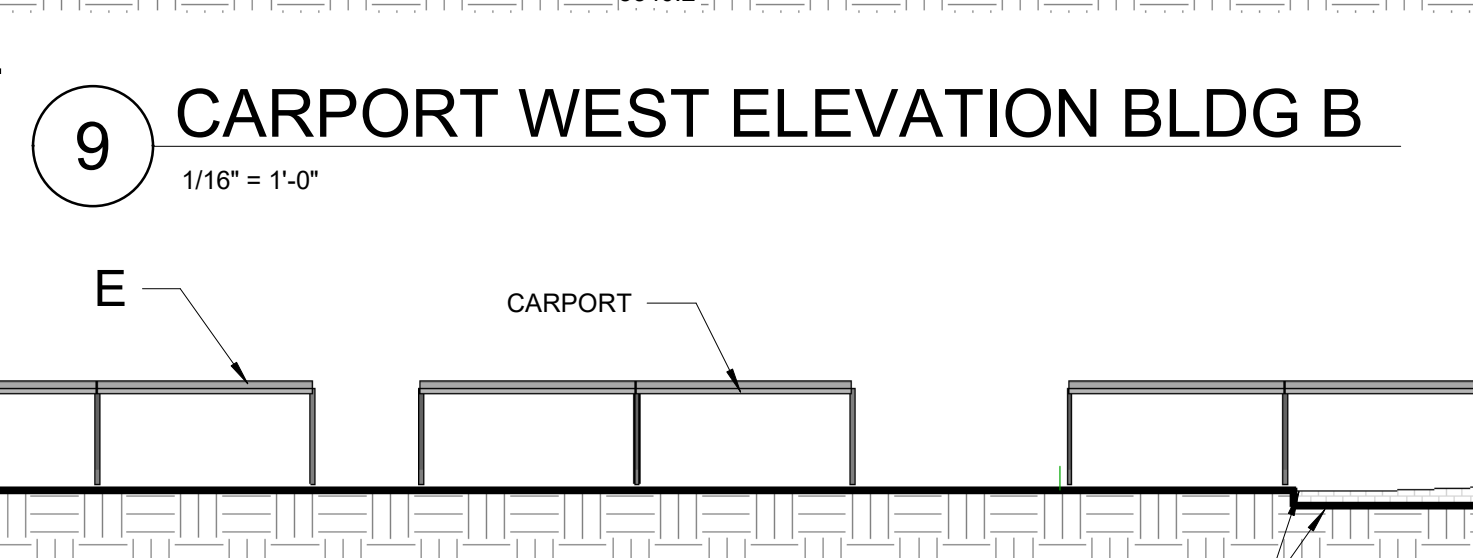


12 CARPORT EAST ELEVATION BLDG C
1/16" = 1'-0"

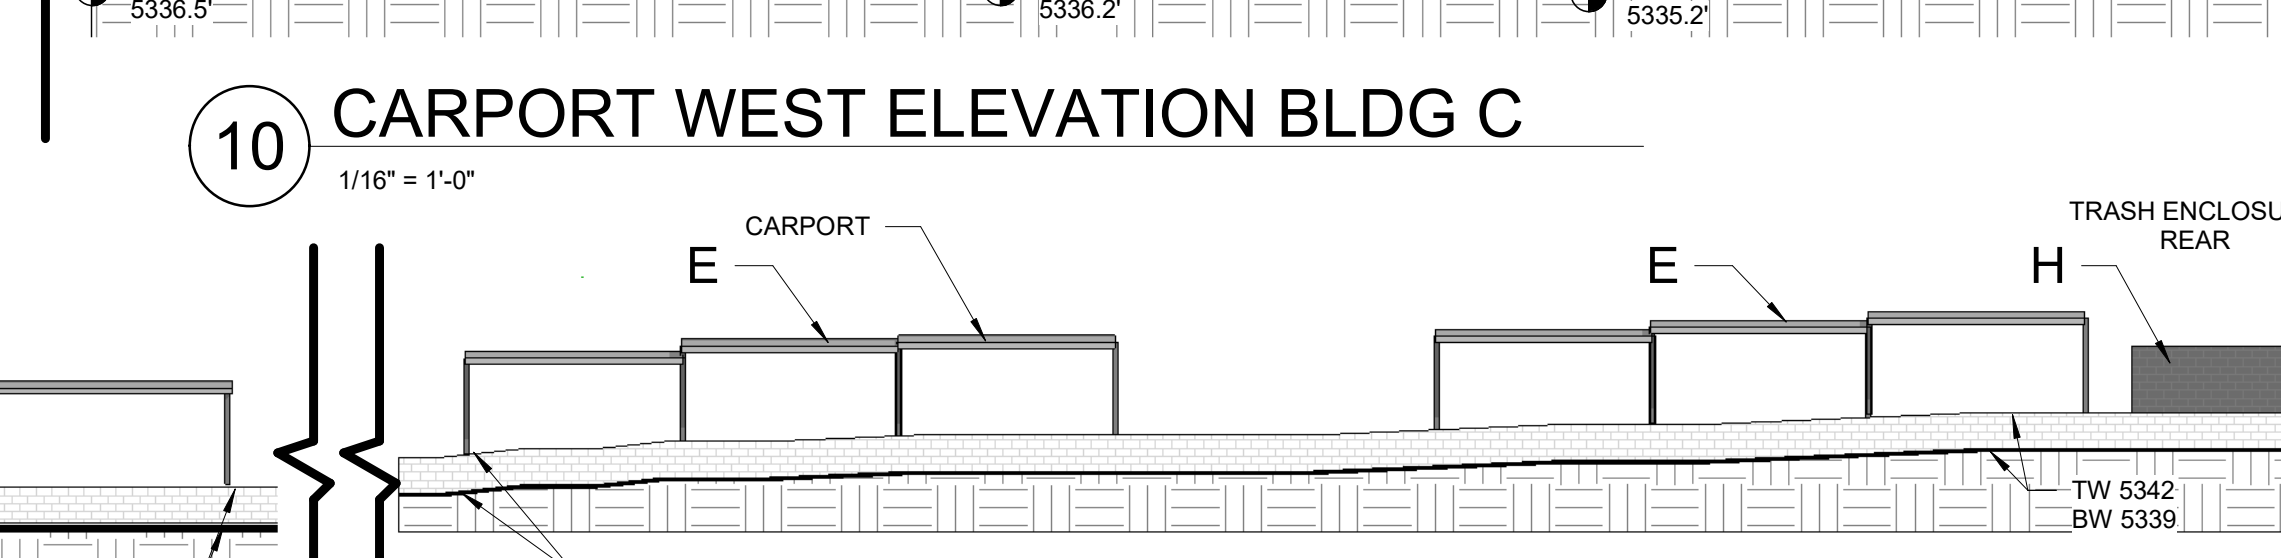

11 CARPORT EAST ELEVATION BLDG B
1/16" = 1'-0"

KEY MAP

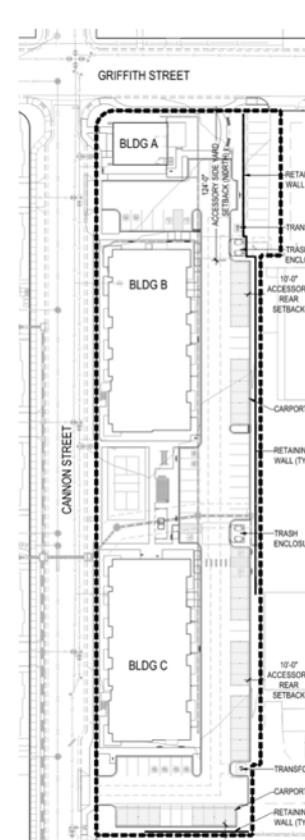

DELO WEST FINAL PLANNED UNIT
DEVELOPMENT AMENDMENT SPECIAL
REVIEW USE
LOUISVILLE, COLORADO
FINAL PUD

Drawn by: Drawn by:
Checked by: Checked by:
Issue Date: Issue Date:
Revisions: Revisions:

Sheet Name
ARCHITECTURAL
ELEVATIONS -
MATERIALS

Sheet Number
14 of 14