




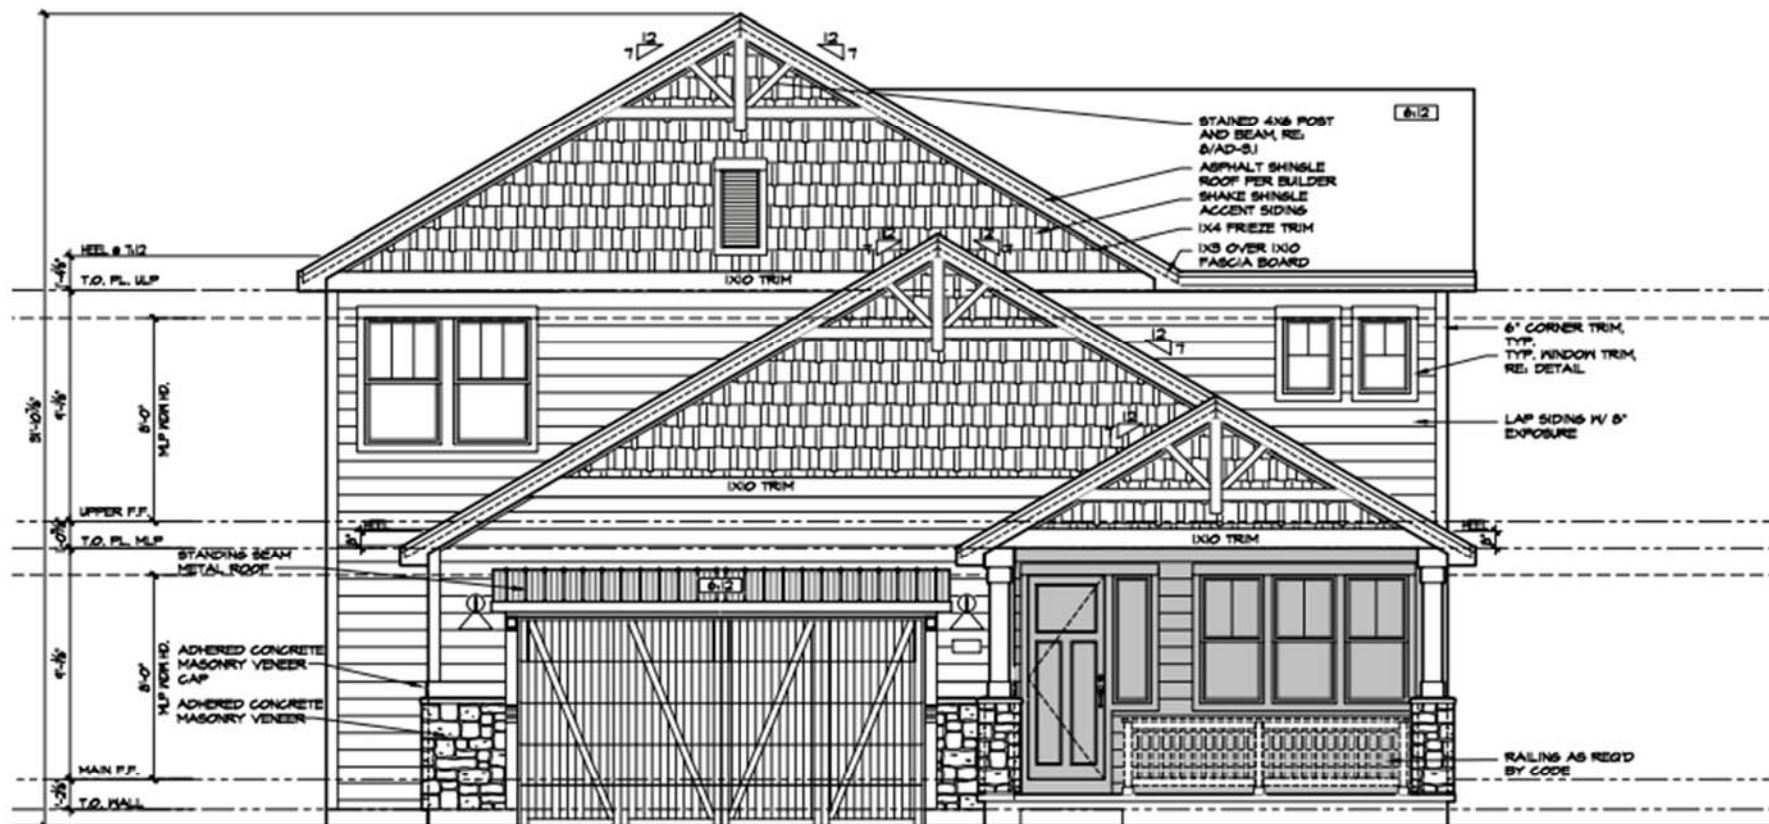

ELEVATION A
 FRONT ELEVATION
 SCALE: 1/4" = 1'-0"

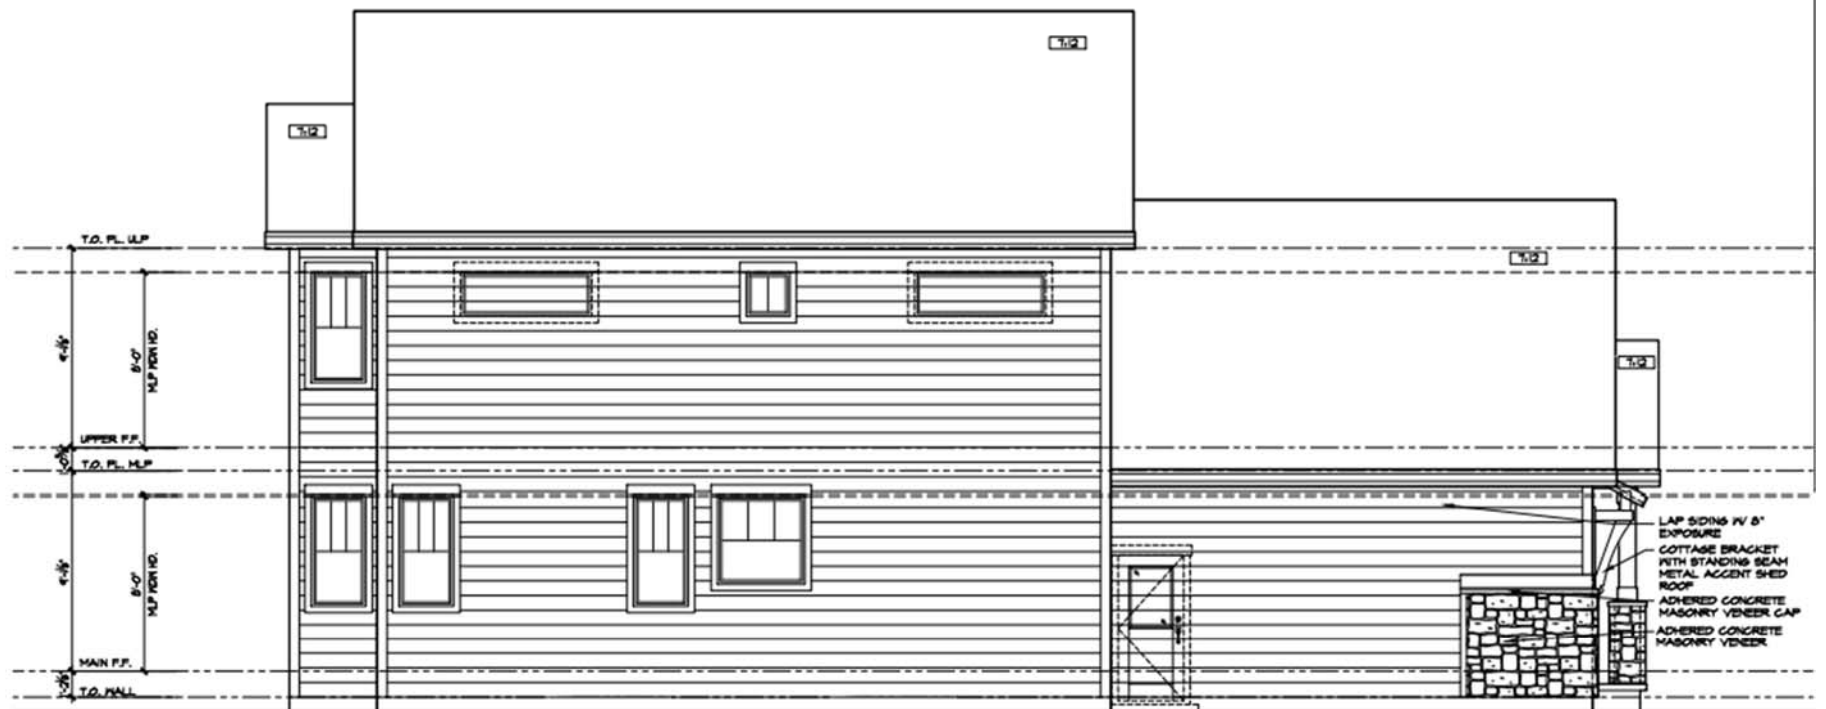

ELEVATION A
 LEFT SIDE ELEVATION
 SCALE: 1/4" = 1'-0"

 

SCALE: 1/4" = 1'-0"