



Proposed Deck Plan

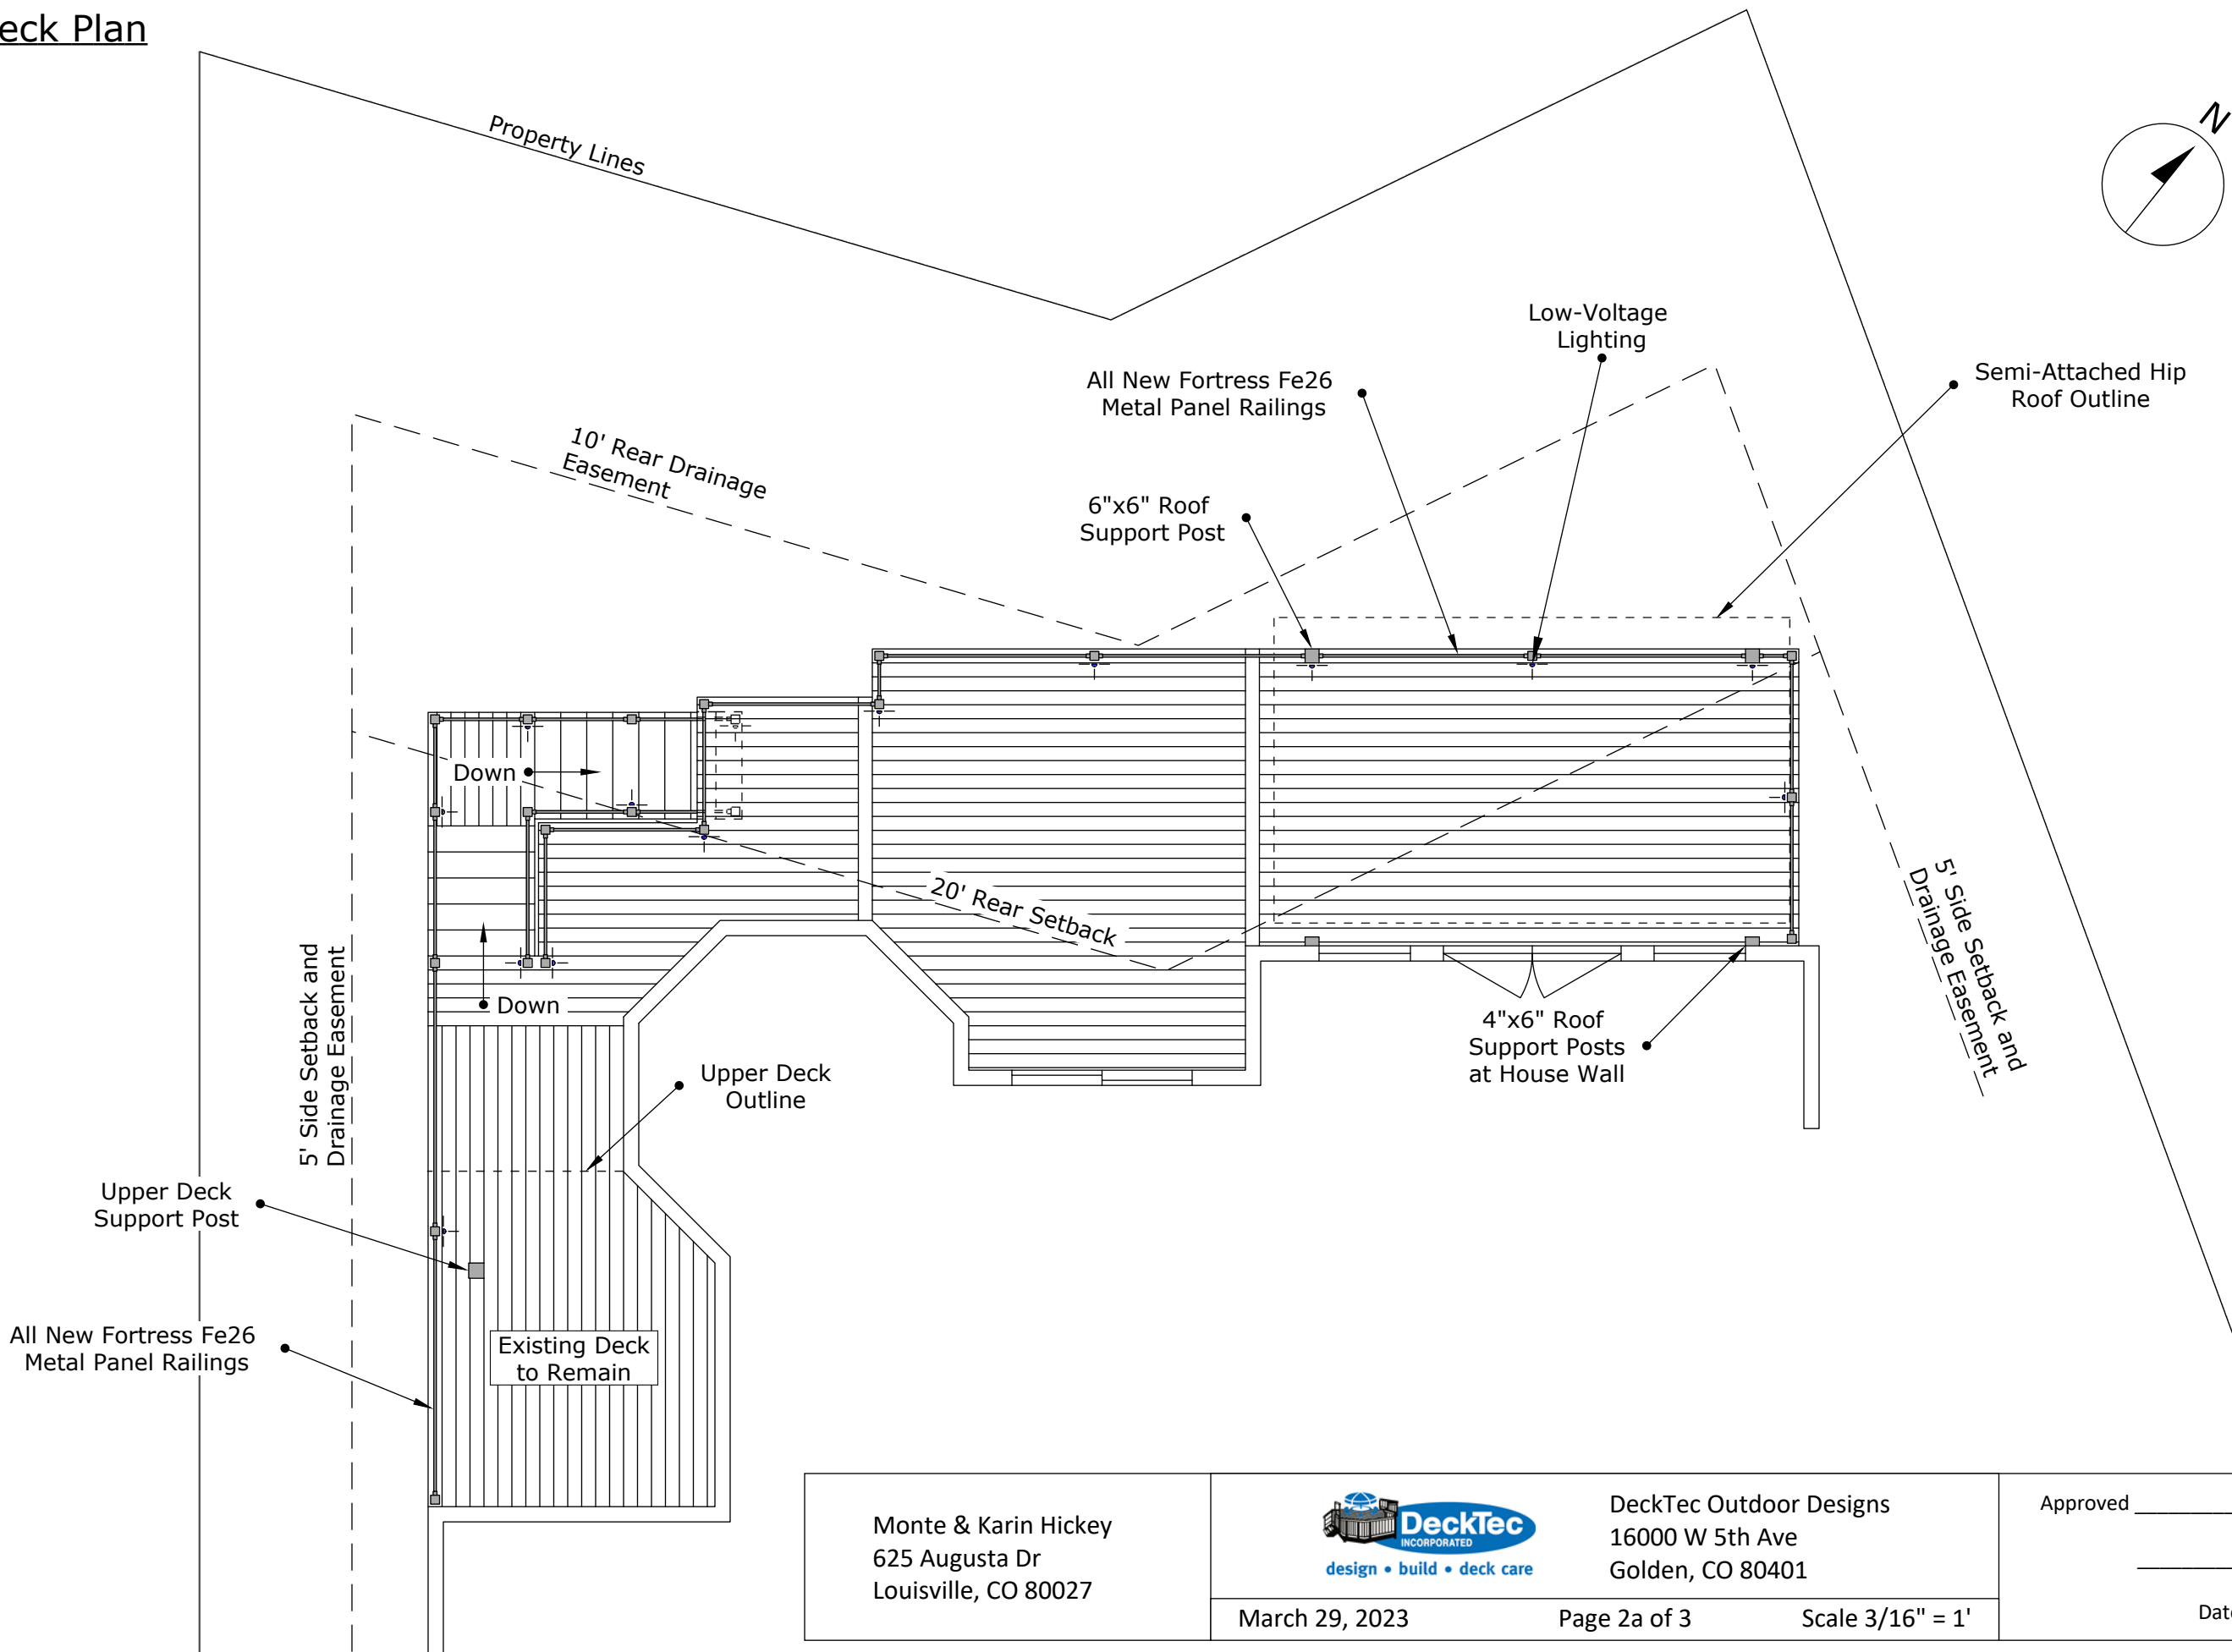


Monte & Karin Hickey 625 Augusta Dr Louisville, CO 80027	 DeckTec Outdoor Designs 16000 W 5th Ave Golden, CO 80401	Approved _____ _____ Date _____
March 29, 2023	Page 2a of 3	Scale 3/16" = 1'

Proposed Deck Plan
(Dimensioned)

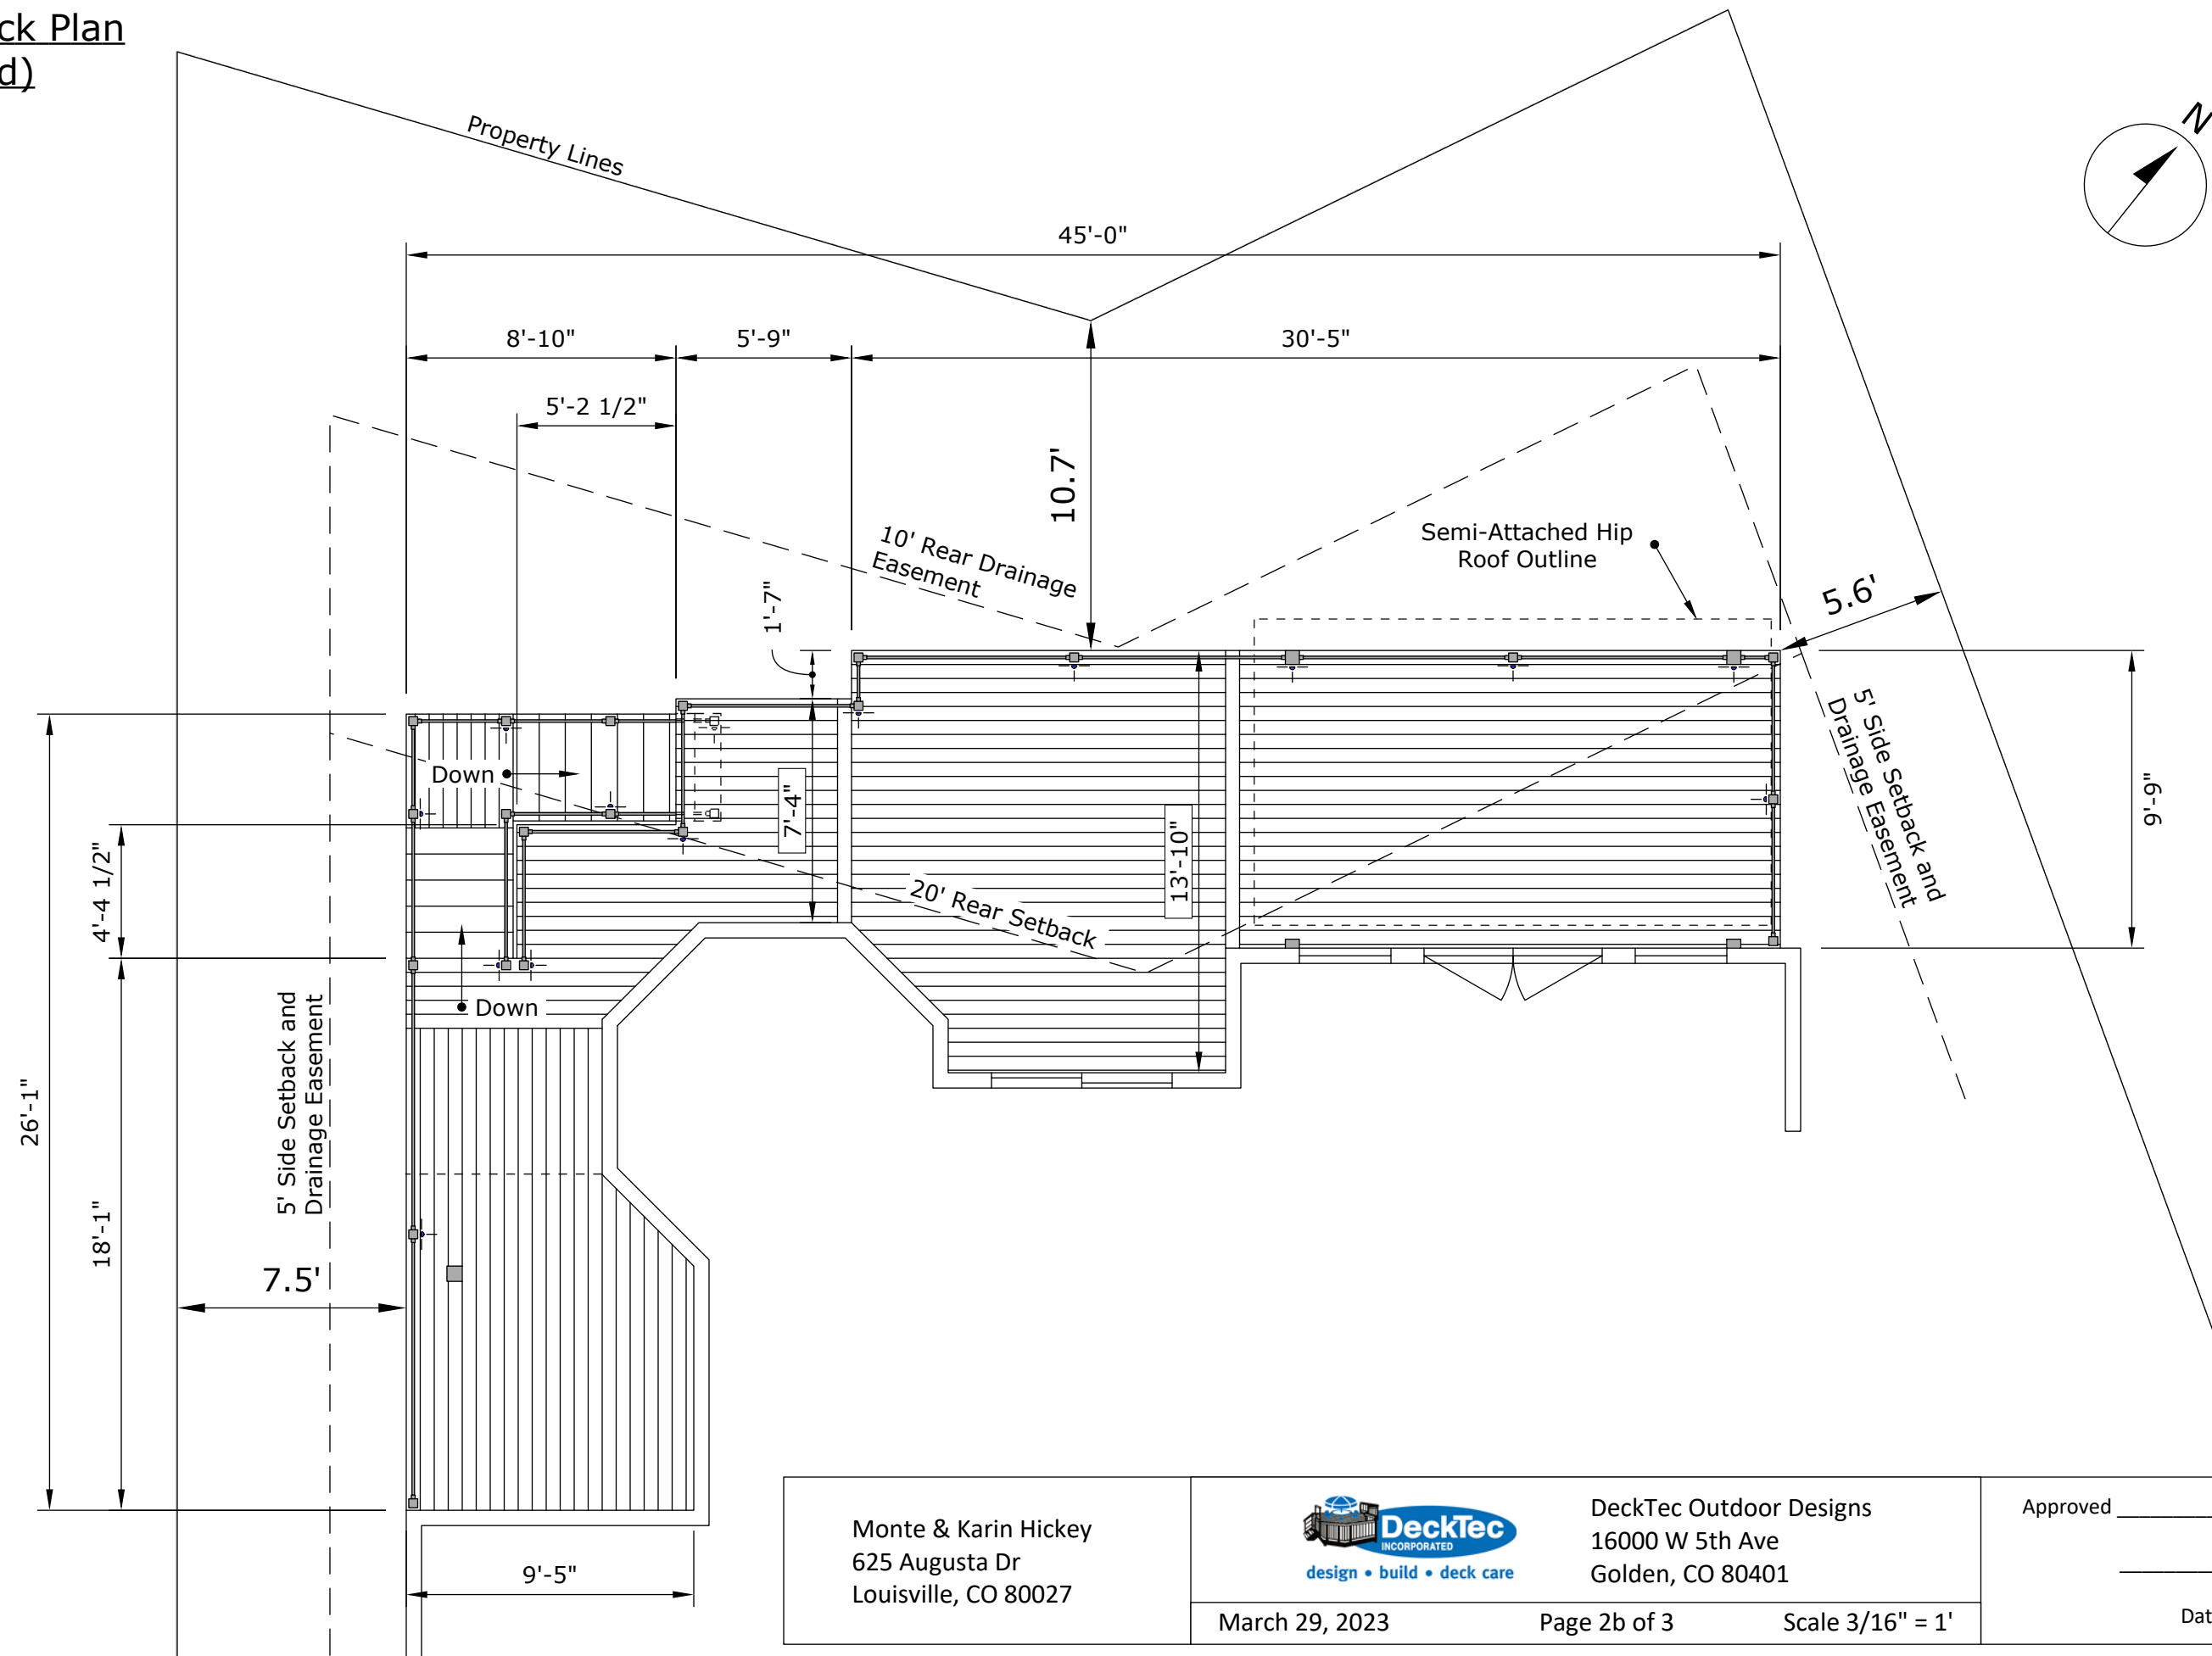

Proposed Semi-Attached
Hip Roof Plan

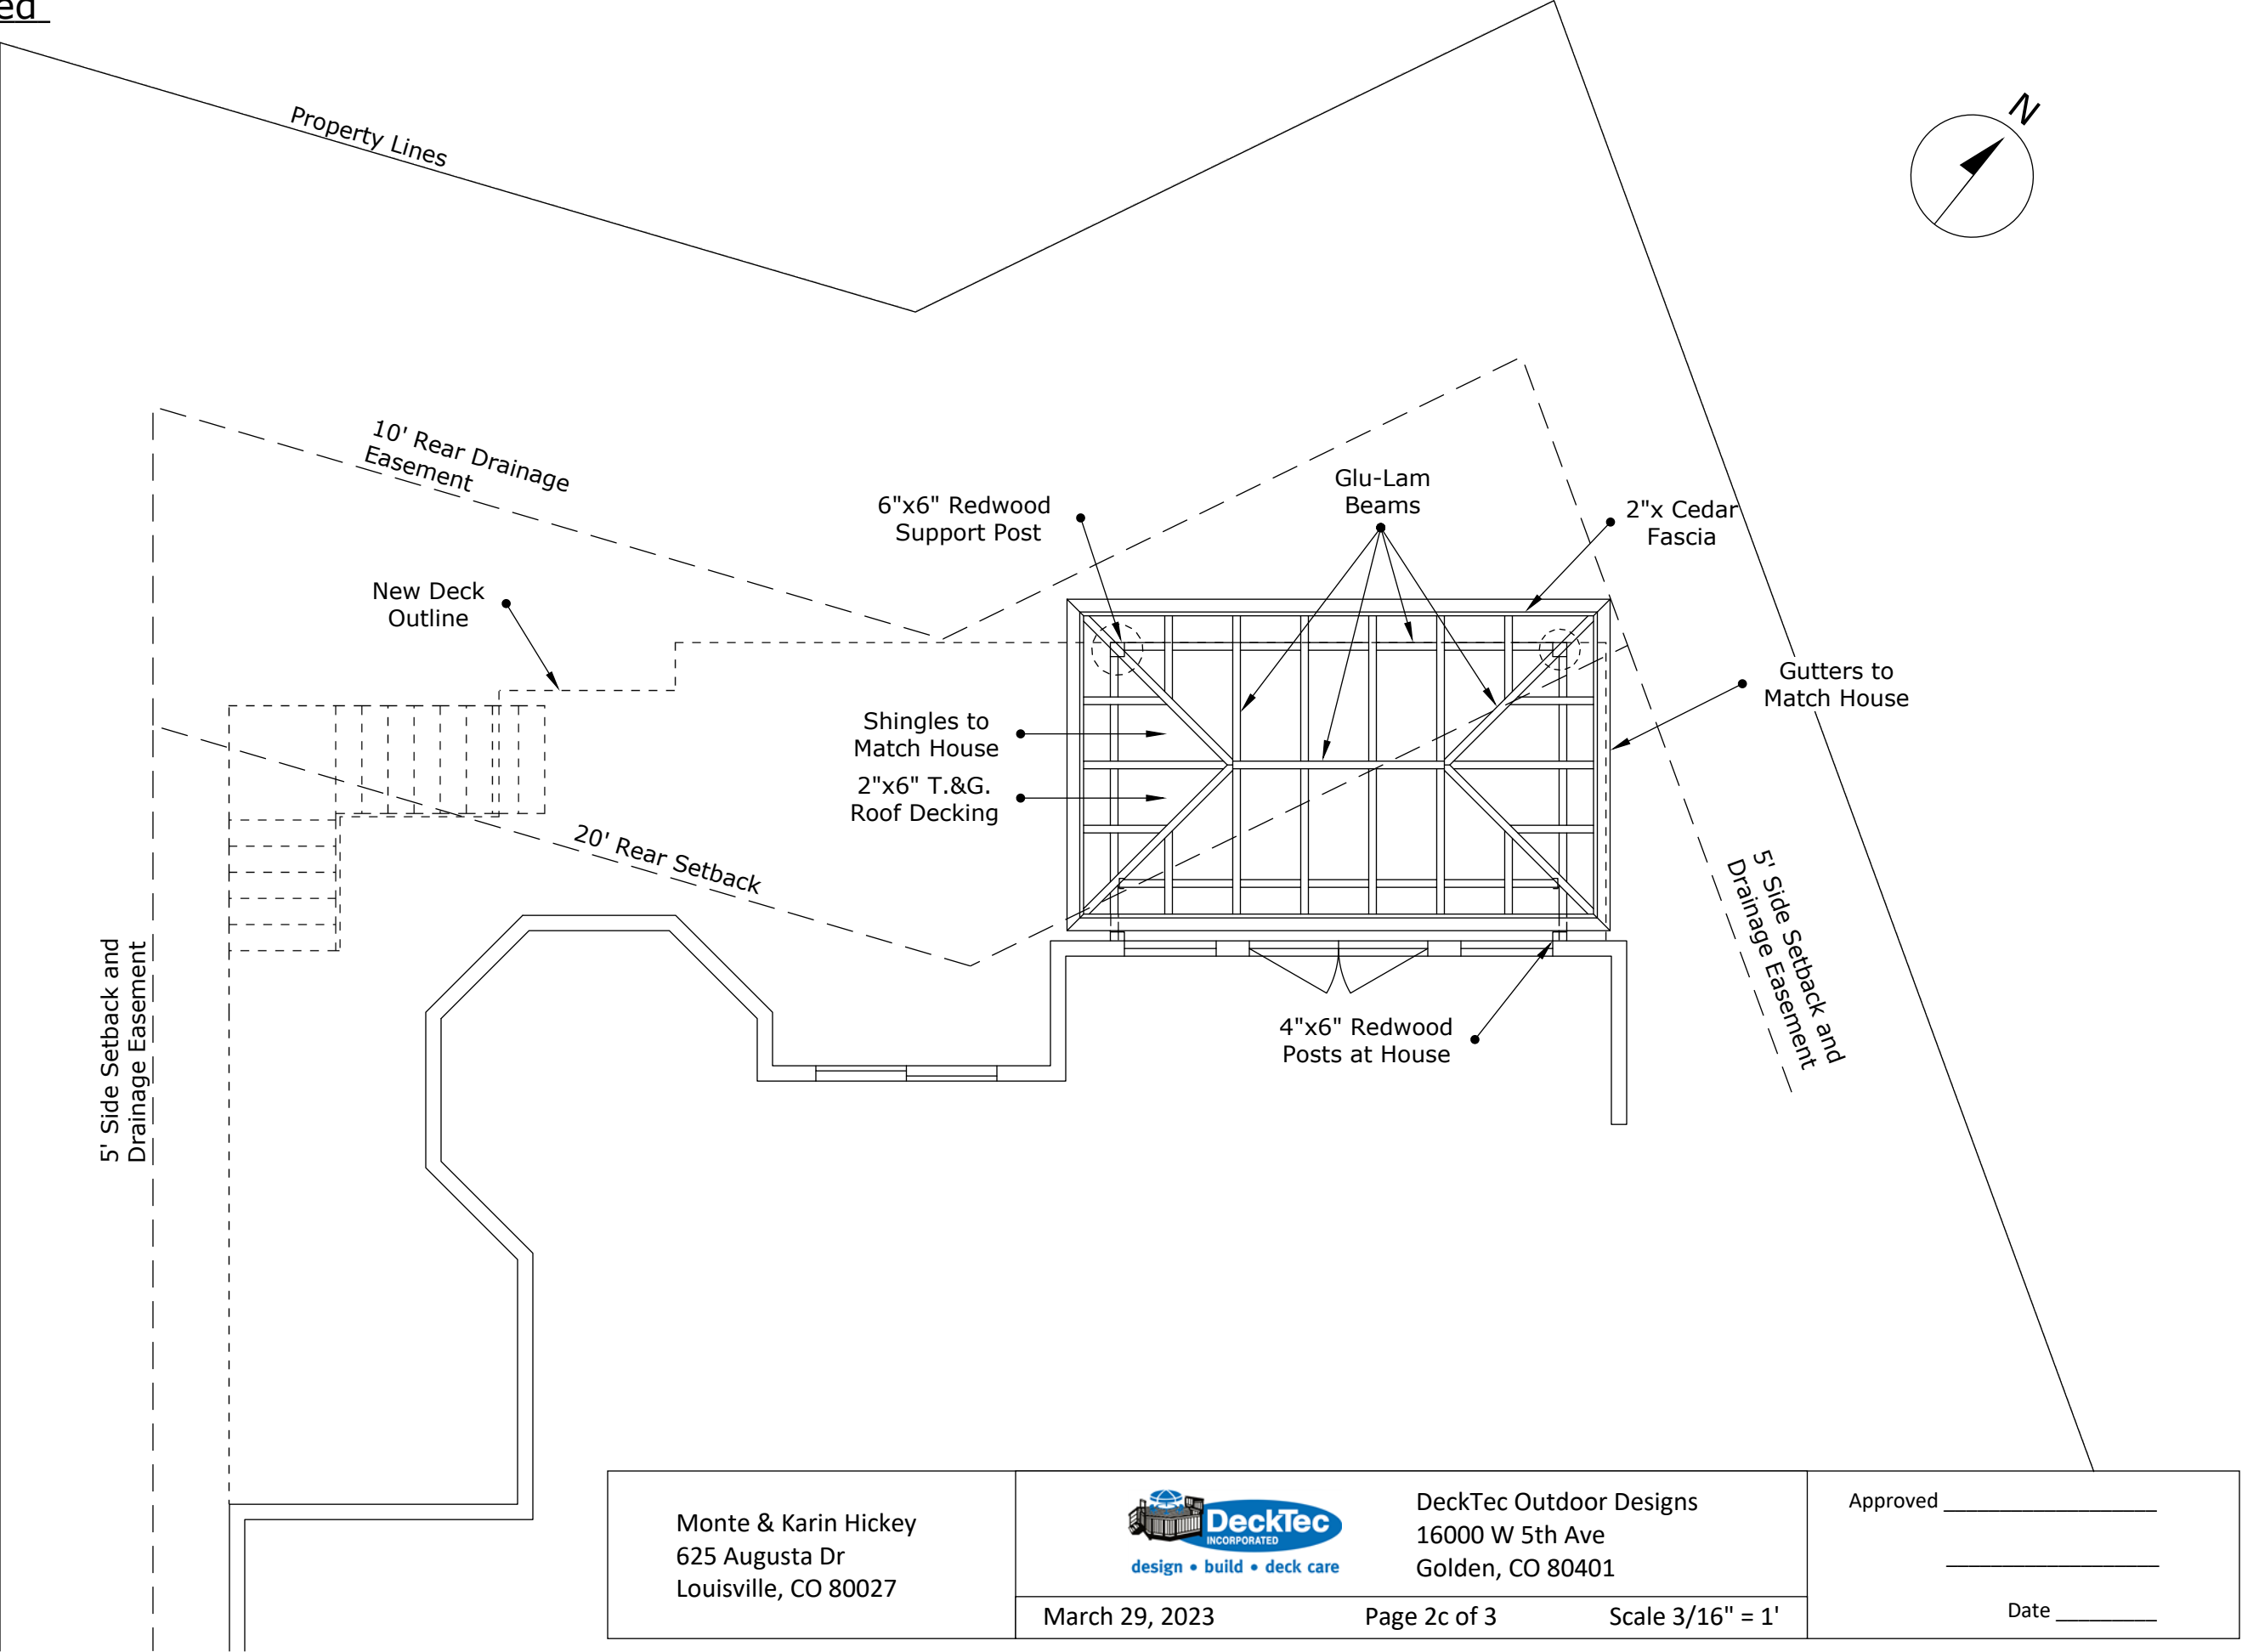

Monte & Karin Hickey 625 Augusta Dr Louisville, CO 80027	 DeckTec Outdoor Designs 16000 W 5th Ave Golden, CO 80401	Approved _____ _____
	March 29, 2023 Page 2c of 3 Scale 3/16" = 1'	Date _____

Proposed Semi-Attached
Hip Roof Plan
(Dimensioned)

