

**ROCH
RESIDENCE**

750 ST. ANDREWS LANE
LOUISVILLE, CO 80027


DISCLAIMER:
THESE DOCUMENTS ARE PROVIDED BY
COBURN ARCHITECTURE INC., FOR THE
DESIGN INTENT OF THIS SPECIFIC PROJECT
AND ONLY THIS PROJECT. THE CONTRACTOR
SHALL BE RESPONSIBLE FOR ALL
CONSTRUCTION COORDINATION, METHODS
AND MATERIALS REQUIRED FOR THE
SUCCESSFUL COMPLETION OF THE PROJECT.
THIS INCLUDES BUT IS NOT LIMITED TO THE
QUALITY OF WORKMANSHIP AND MATERIALS
REQUIRED FOR EXECUTION OF THESE
DOCUMENTS AND WORK OR MATERIALS
SUPPLIED BY ANY SUBCONTRACTORS. ALL
WORK SHALL COMPLY WITH GOVERNING
CODES AND ORDINANCES. THE CONTRACTOR
SHALL REVIEW AND UNDERSTAND ALL
DOCUMENTS AND SHALL NOTIFY THE
ARCHITECT IMMEDIATELY OF ANY
DISCREPANCIES IN THE DRAWINGS, FIELD
CONDITIONS OR DIMENSIONS.

ISSUED/REVISION SCHEDULE				
NO.	DESCRIPTION	AUTHOR	CHECKED	DATE

ADMINISTRATIVE
SETBACK VARIANCE
09.05.2023

SHEET No.

VAR-1
SITE PLAN

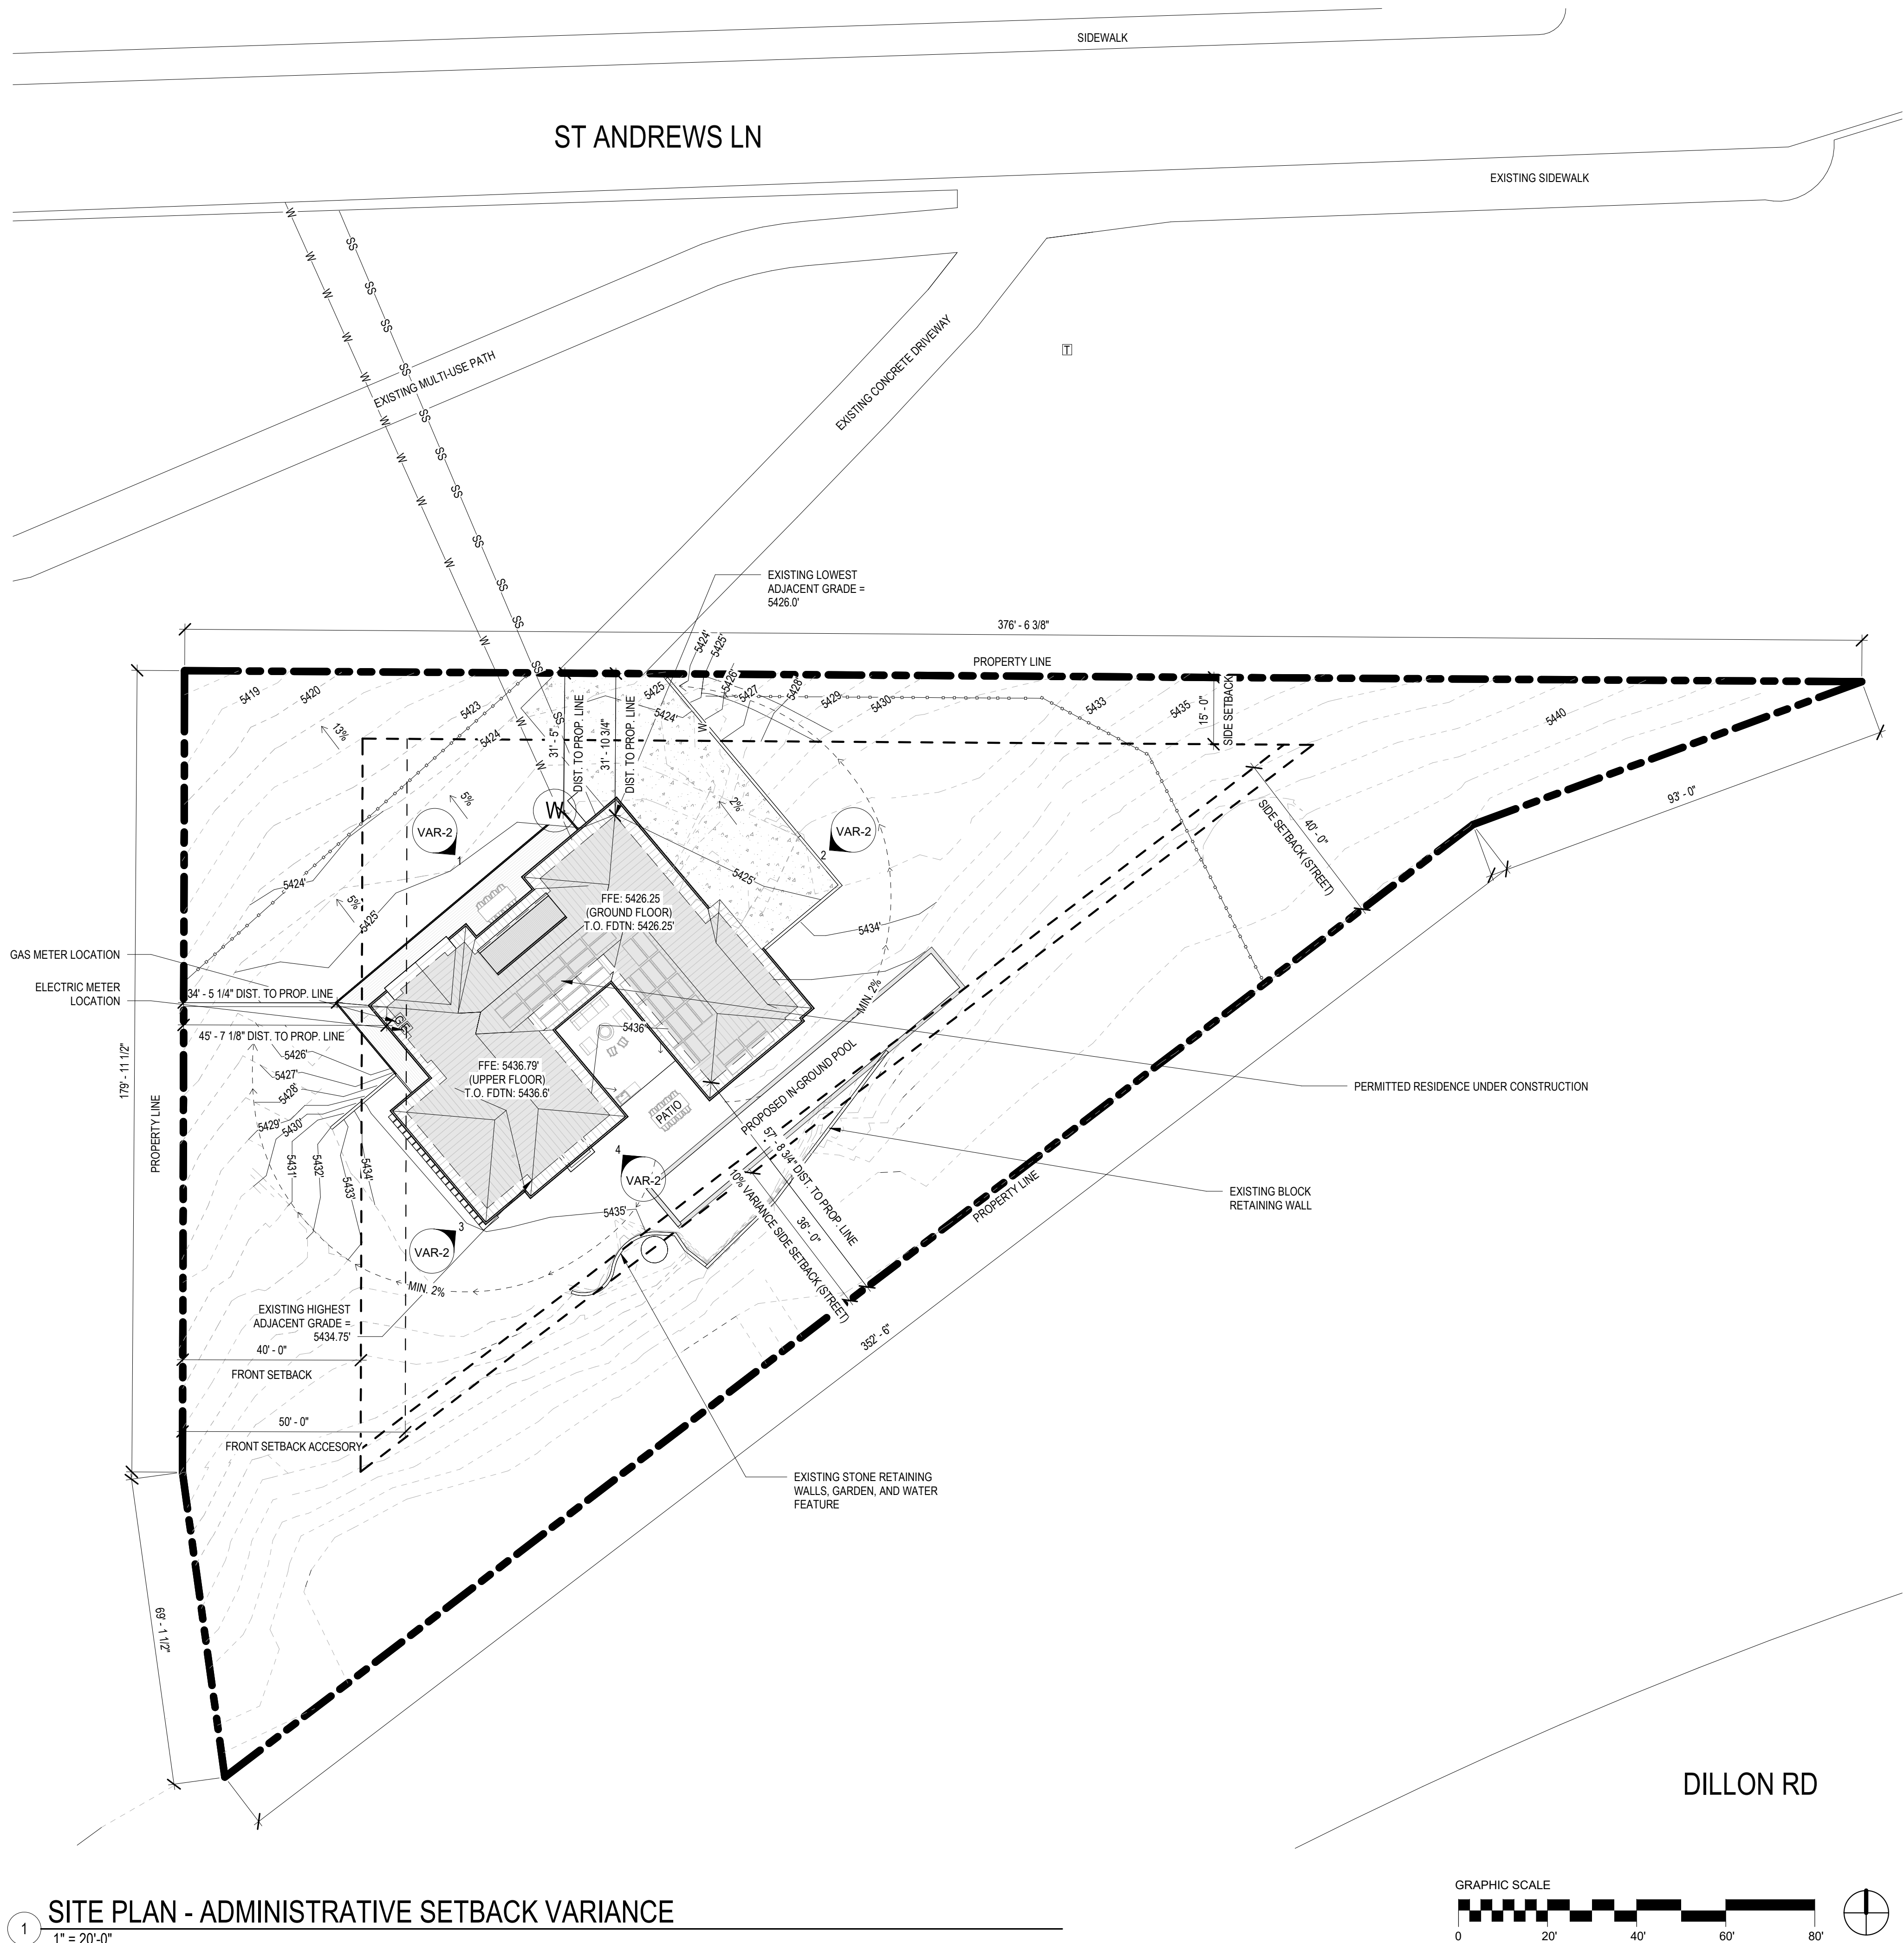


**ROCH
RESIDENCE**

750 ST. ANDREWS LANE
LOUISVILLE, CO 80027

DISCLAIMER:
THESE DOCUMENTS ARE PROVIDED BY
COBURN ARCHITECTURE INC., FOR THE
DESIGN INTENT OF THIS SPECIFIC PROJECT
AND ONLY THIS PROJECT. THE CONTRACTOR
SHALL BE RESPONSIBLE FOR ALL
CONSTRUCTION COORDINATION, METHODS
AND MATERIALS REQUIRED FOR THE
SUCCESSFUL COMPLETION OF THE PROJECT.
THIS INCLUDES BUT IS NOT LIMITED TO THE
QUALITY OF WORKMANSHIP AND MATERIALS
REQUIRED FOR EXECUTION OF THESE
DOCUMENTS AND WORK OR MATERIALS
SUPPLIED BY ANY SUBCONTRACTORS. ALL
WORK SHALL COMPLY WITH GOVERNING
CODES AND ORDINANCES. THE CONTRACTOR
SHALL REVIEW AND UNDERSTAND ALL
DOCUMENTS AND SHALL NOTIFY THE
ARCHITECT IMMEDIATELY OF ANY
DISCREPANCIES IN THE DRAWINGS, FIELD
CONDITIONS OR DIMENSIONS.

ISSUED/REVISION SCHEDULE				
NO.	DESCRIPTION	AUTHOR	CHECKED	DATE


ADMINISTRATIVE
SETBACK VARIANCE
09.05.2023

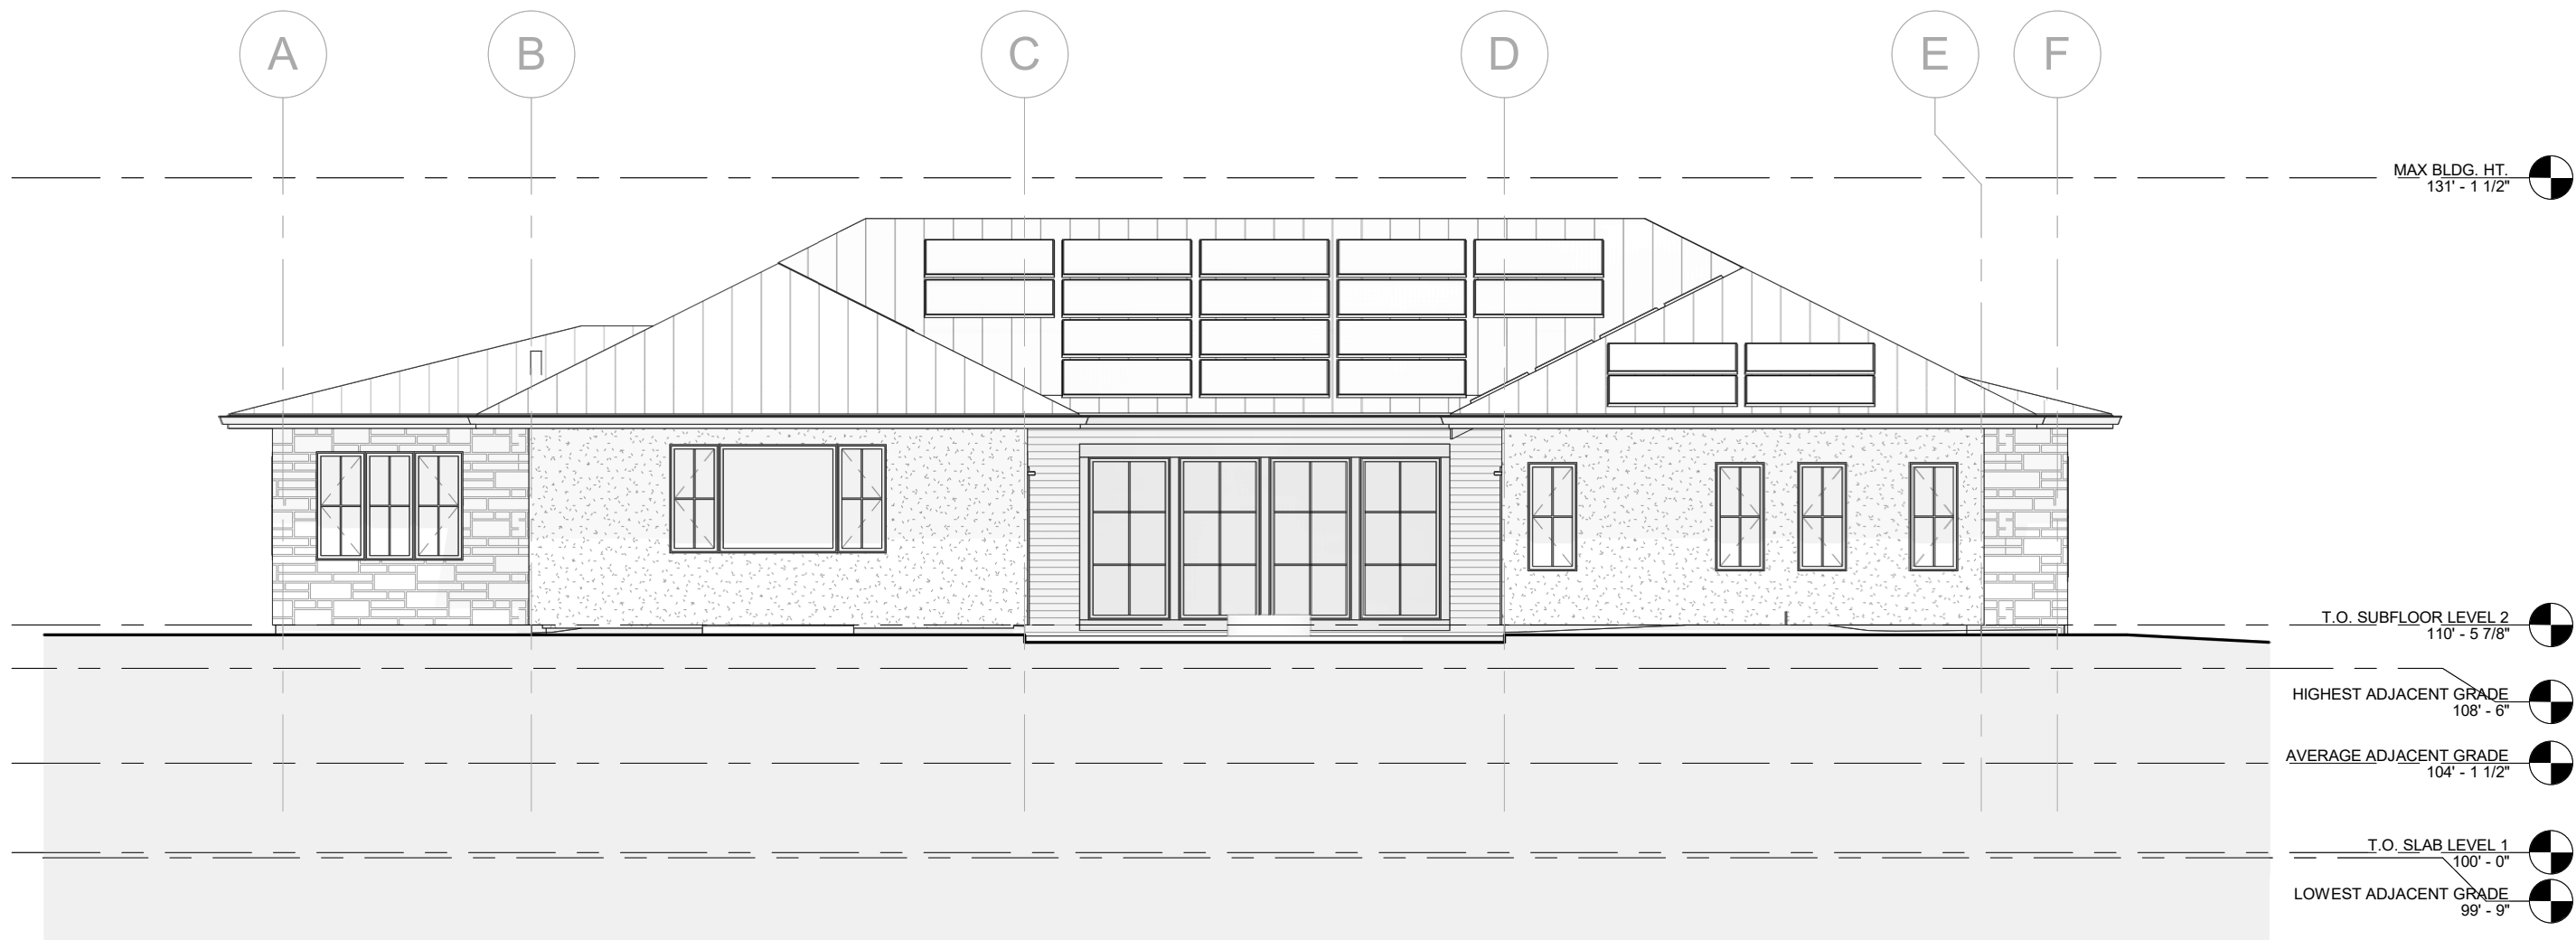

4 **SOUTHEAST ELEVATION - ADMINISTRATIVE VARIANCE APPLICATION**
1/8" = 1'-0"



2 **NORTHEAST ELEVATION - ADMINISTRATIVE VARIANCE APPLICATION**
1/8" = 1'-0"

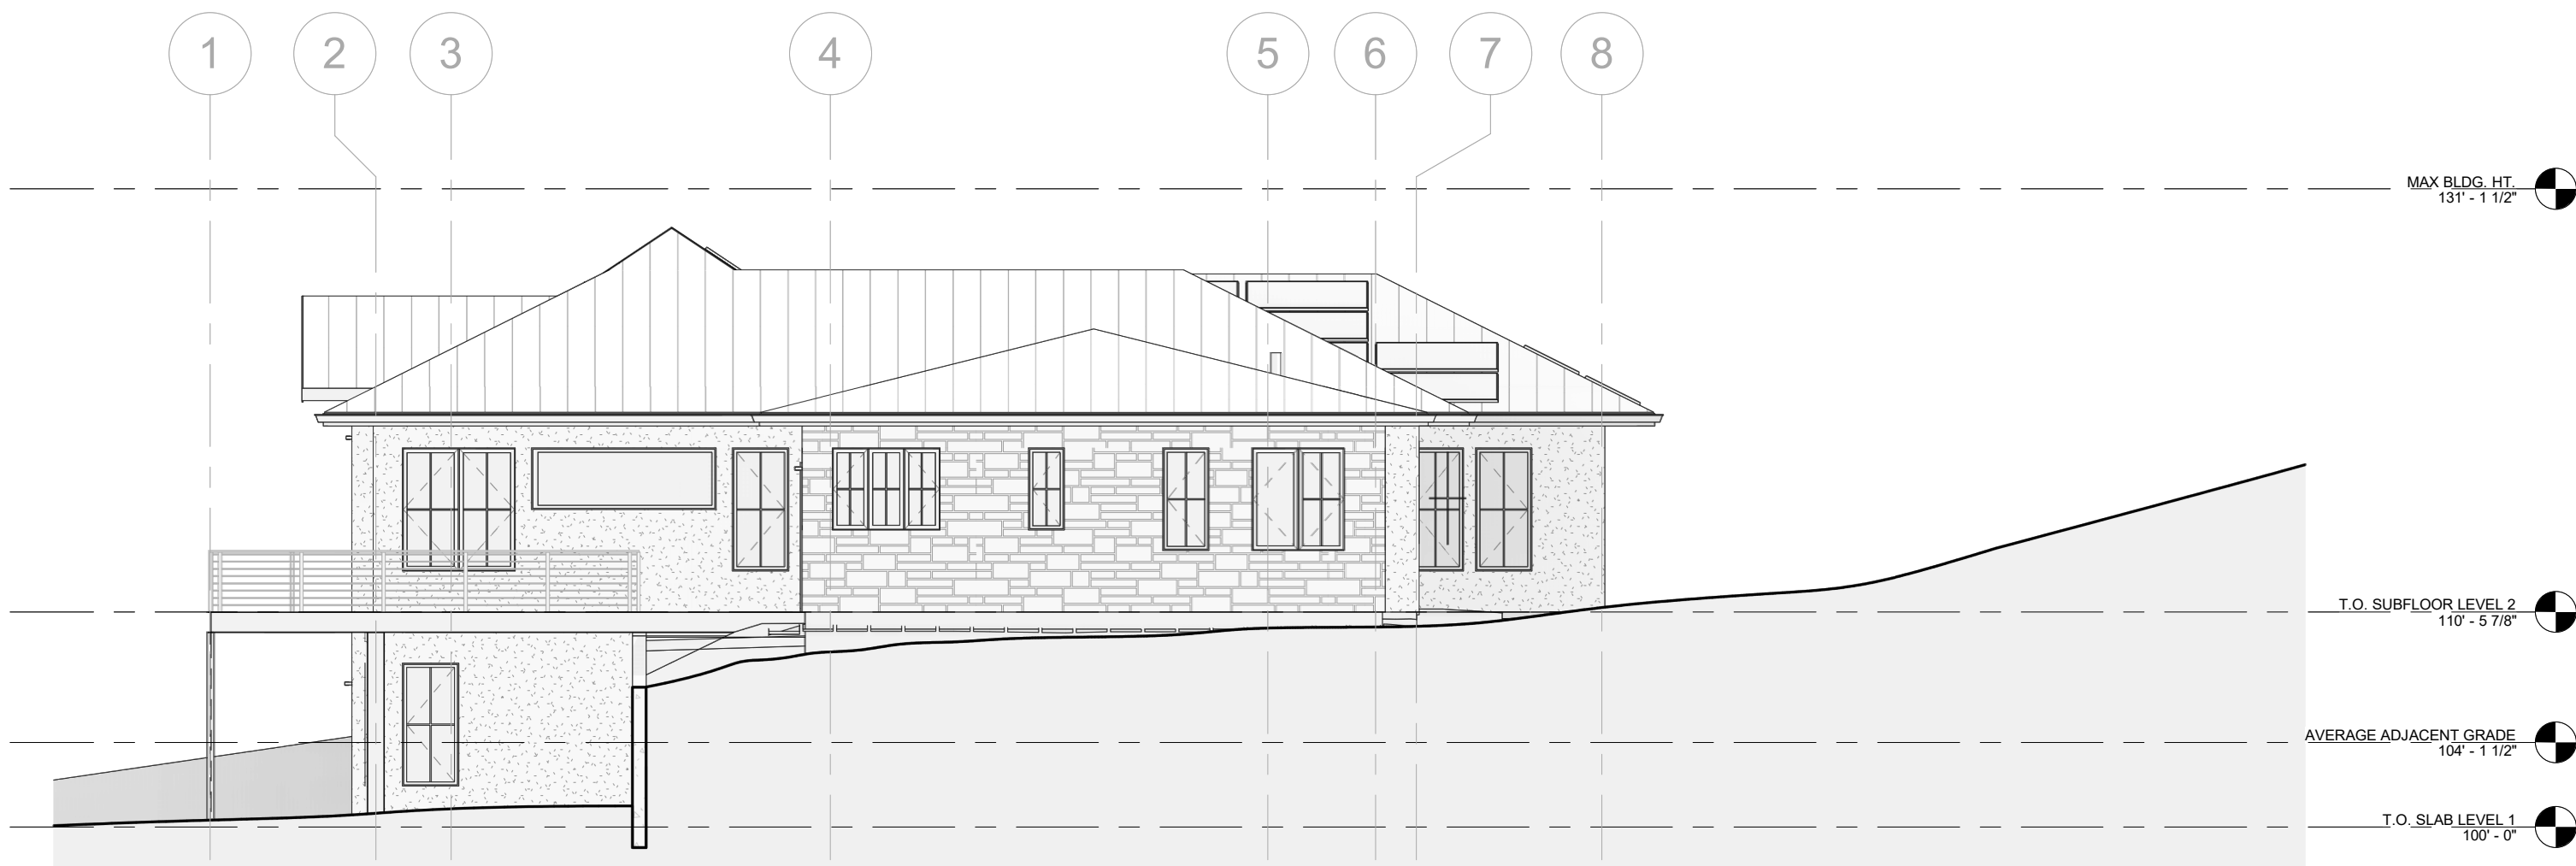

3 **SOUTHWEST ELEVATION - ADMINISTRATIVE VARIANCE APPLICATION**
1/8" = 1'-0"



1 **NORTHWEST ELEVATION - ADMINISTRATIVE VARIANCE APPLICATION**
1/8" = 1'-0"