




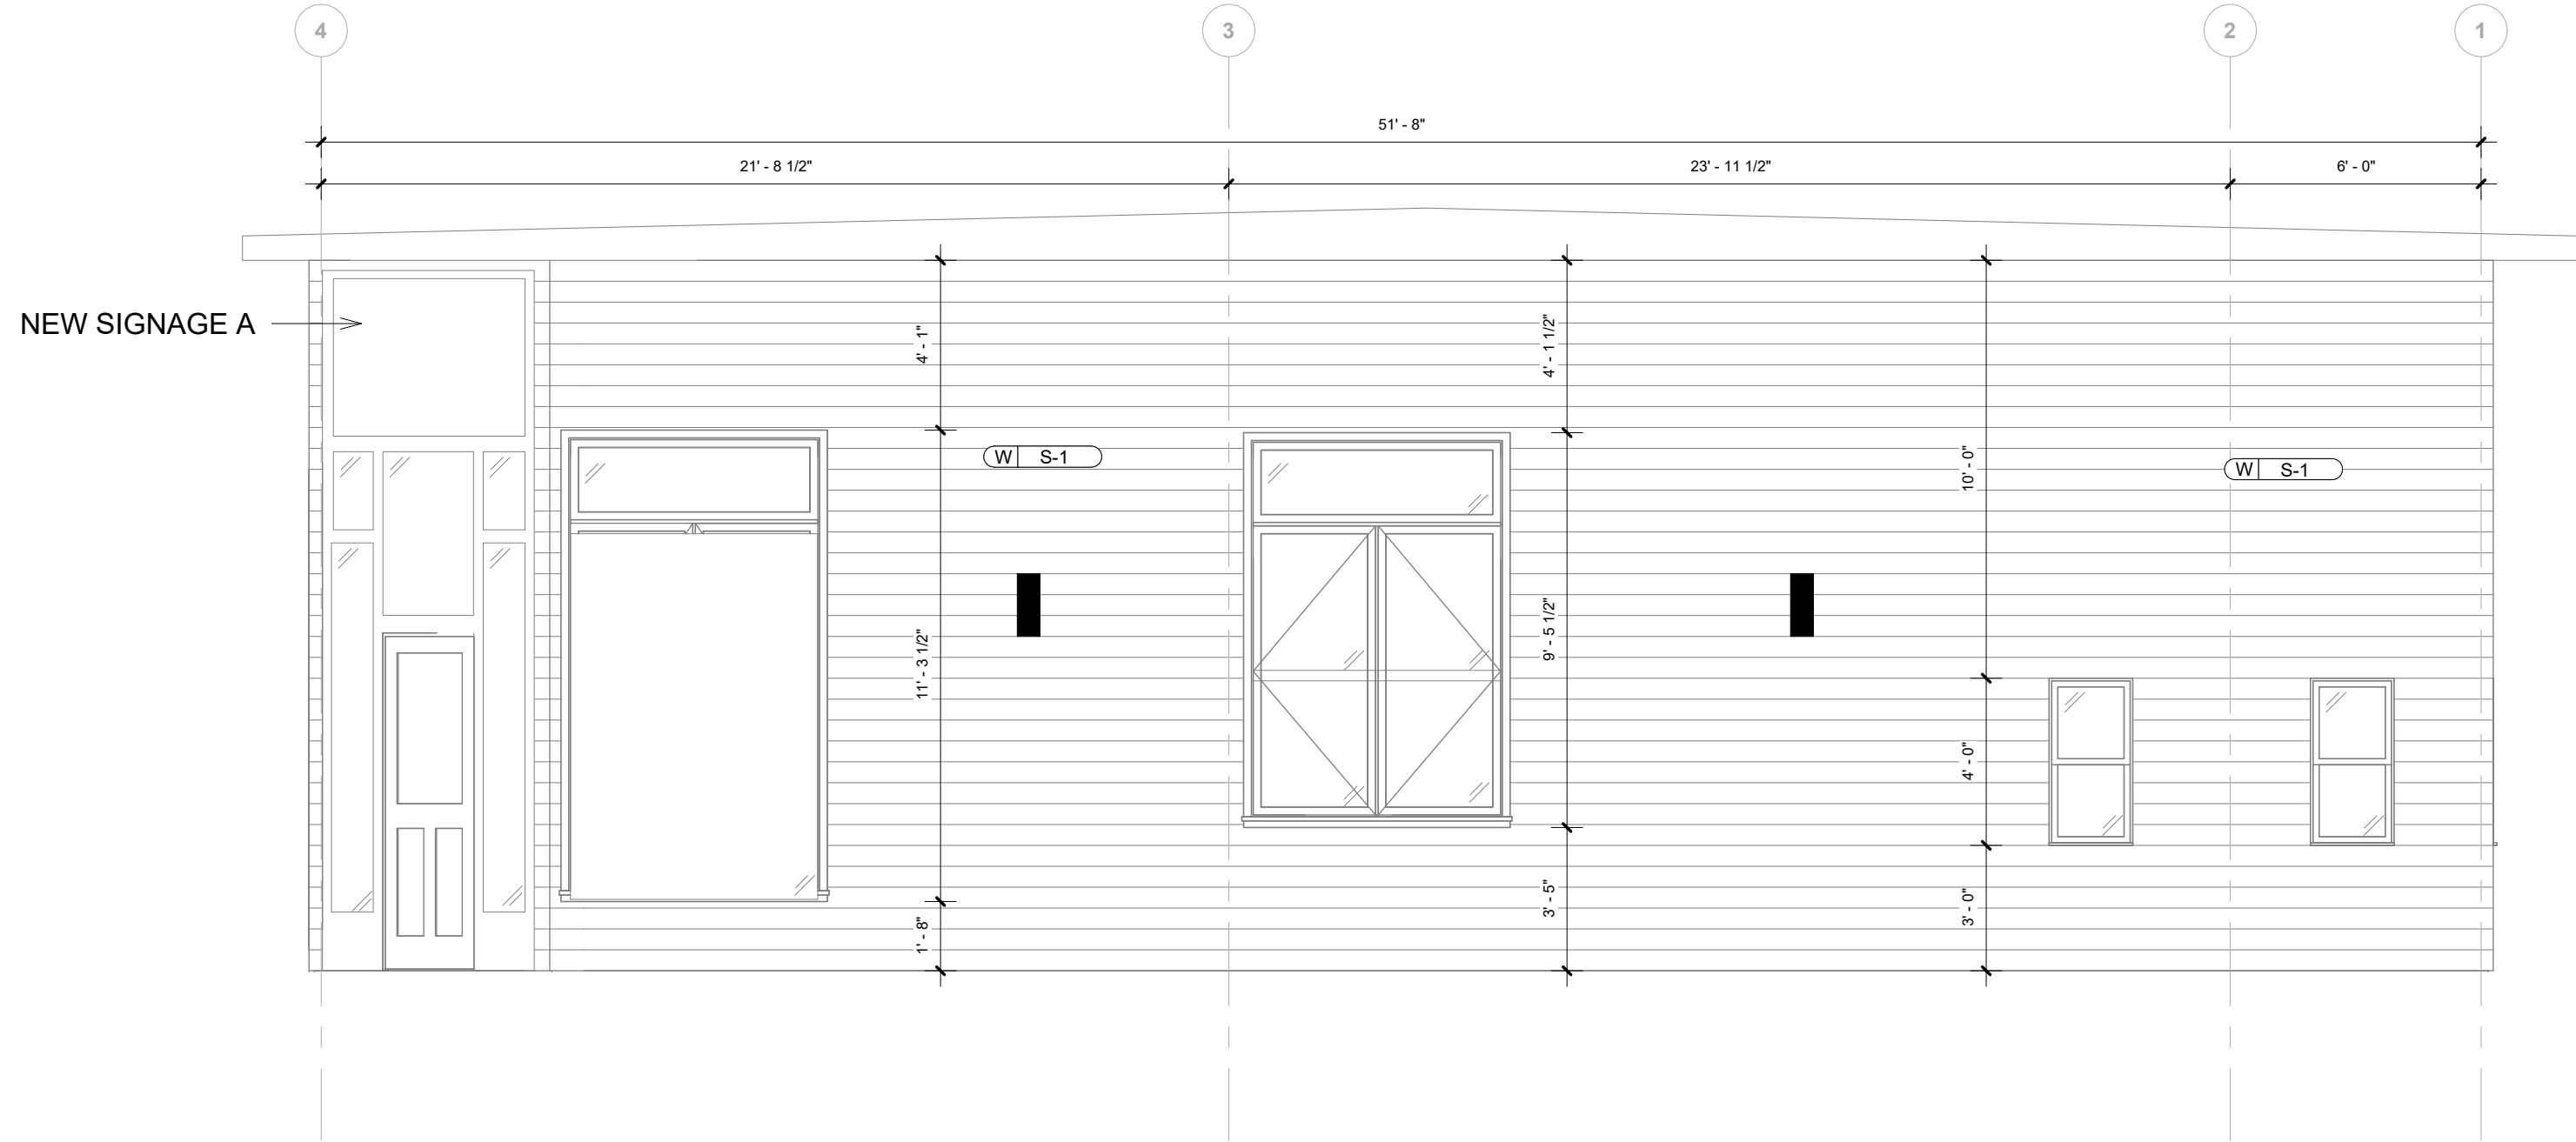


① NORTH ELEVATION
1/4" = 1'-0"

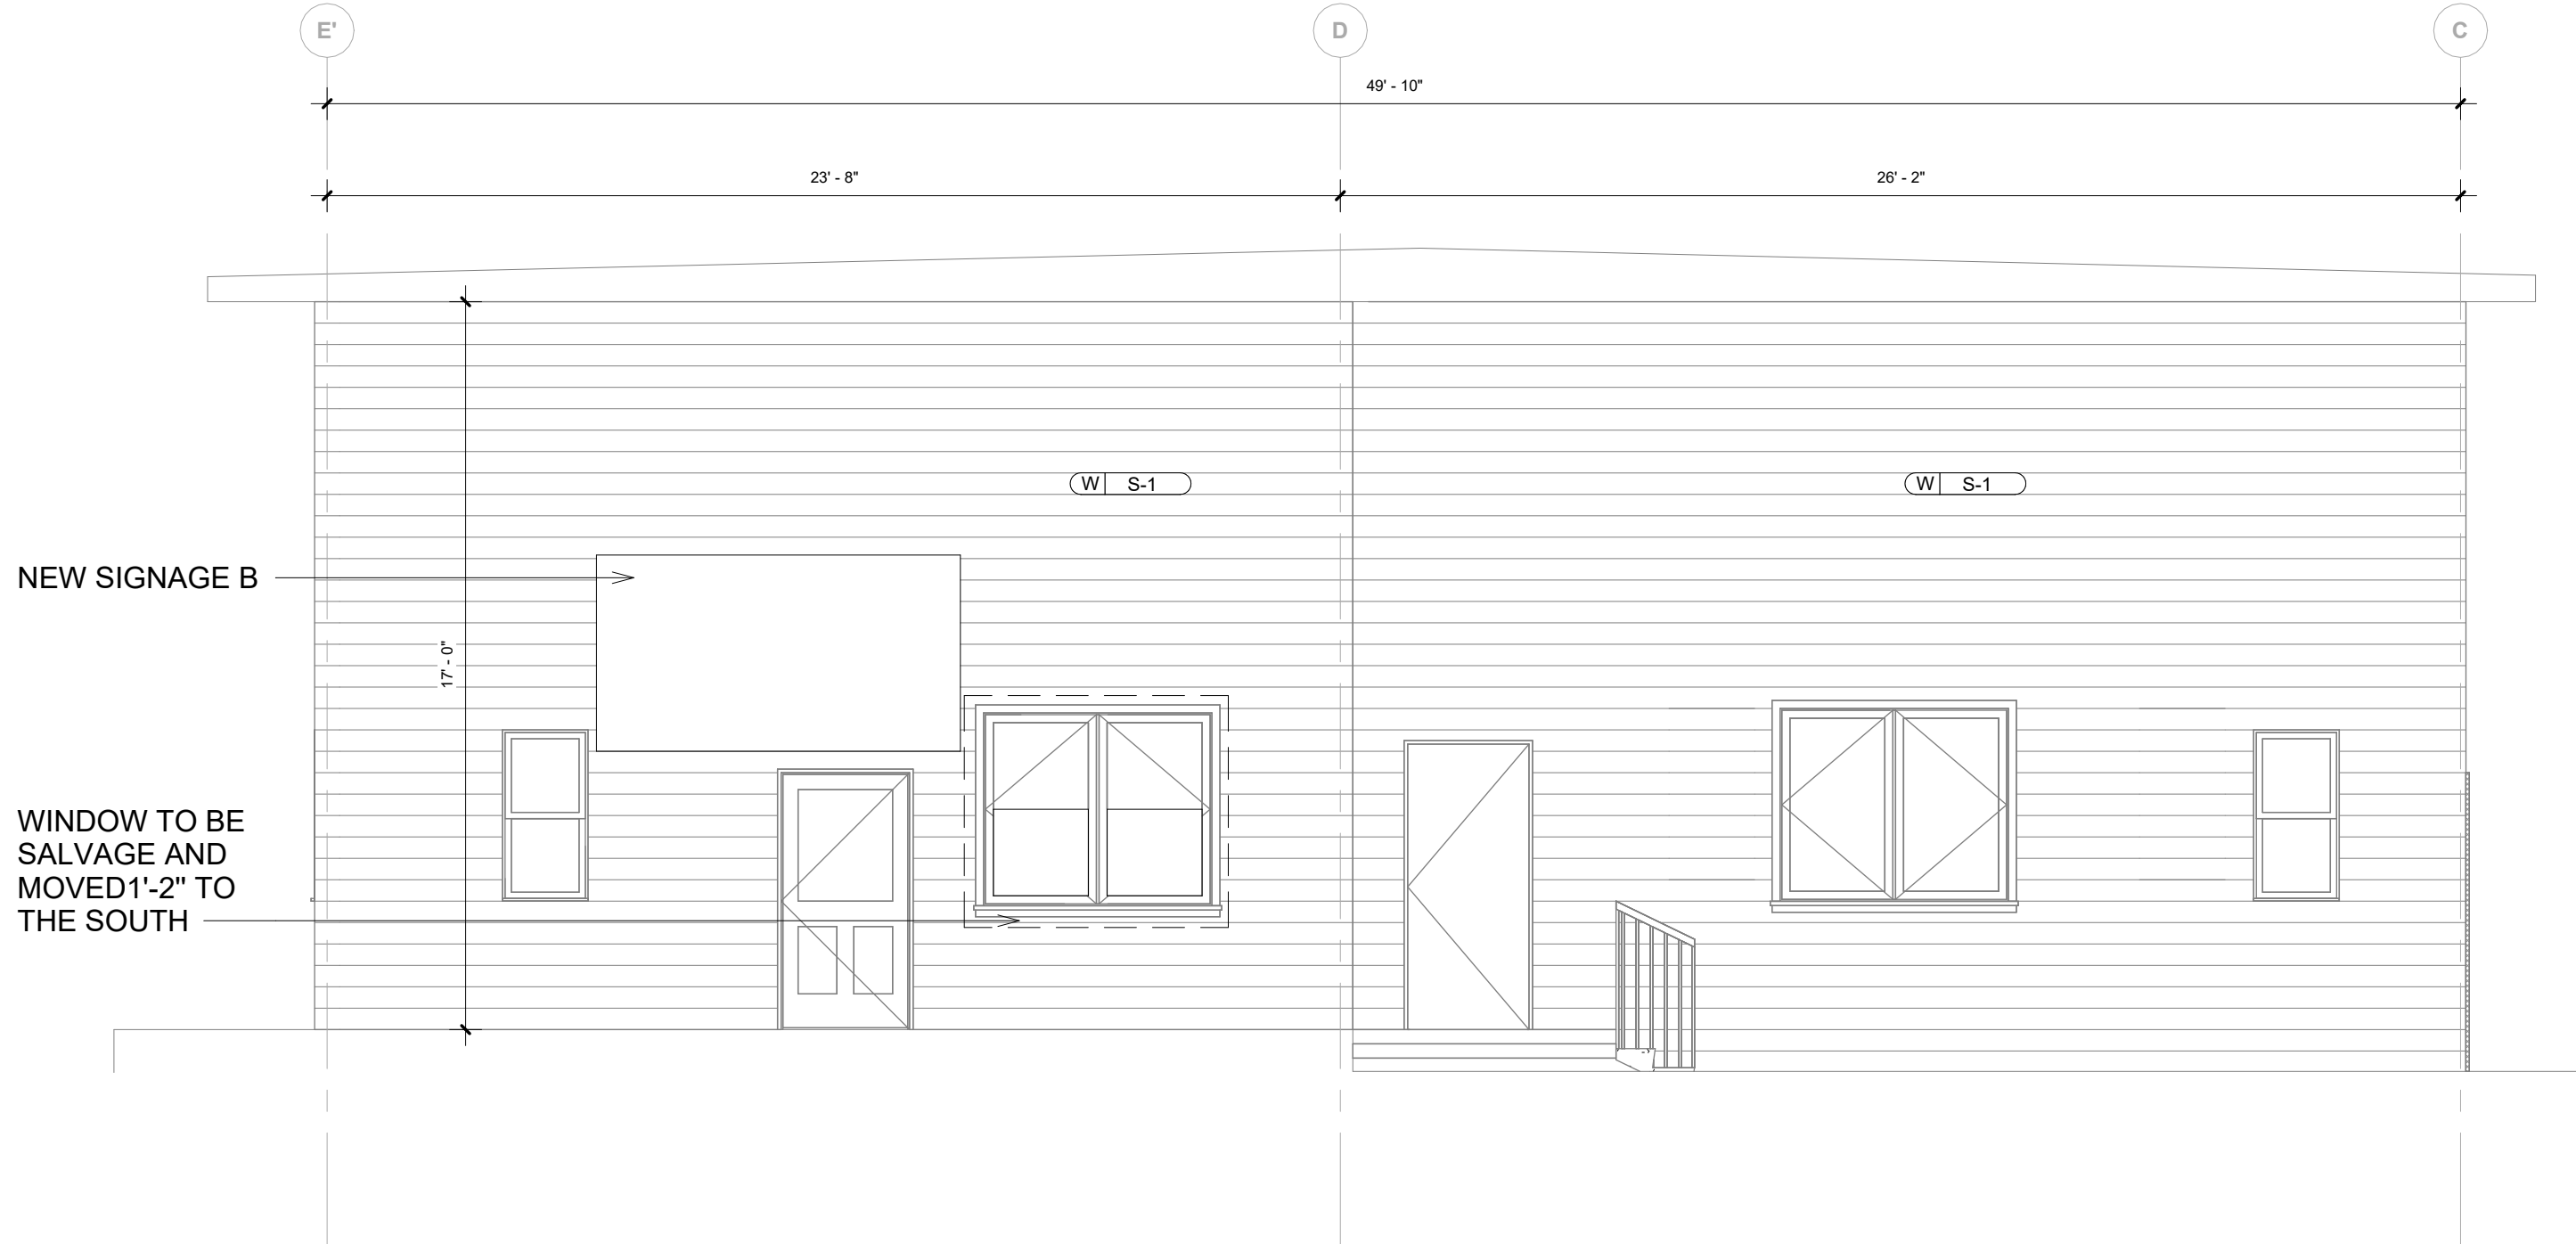



③ WEST ELEVATION
1/4" = 1'-0"

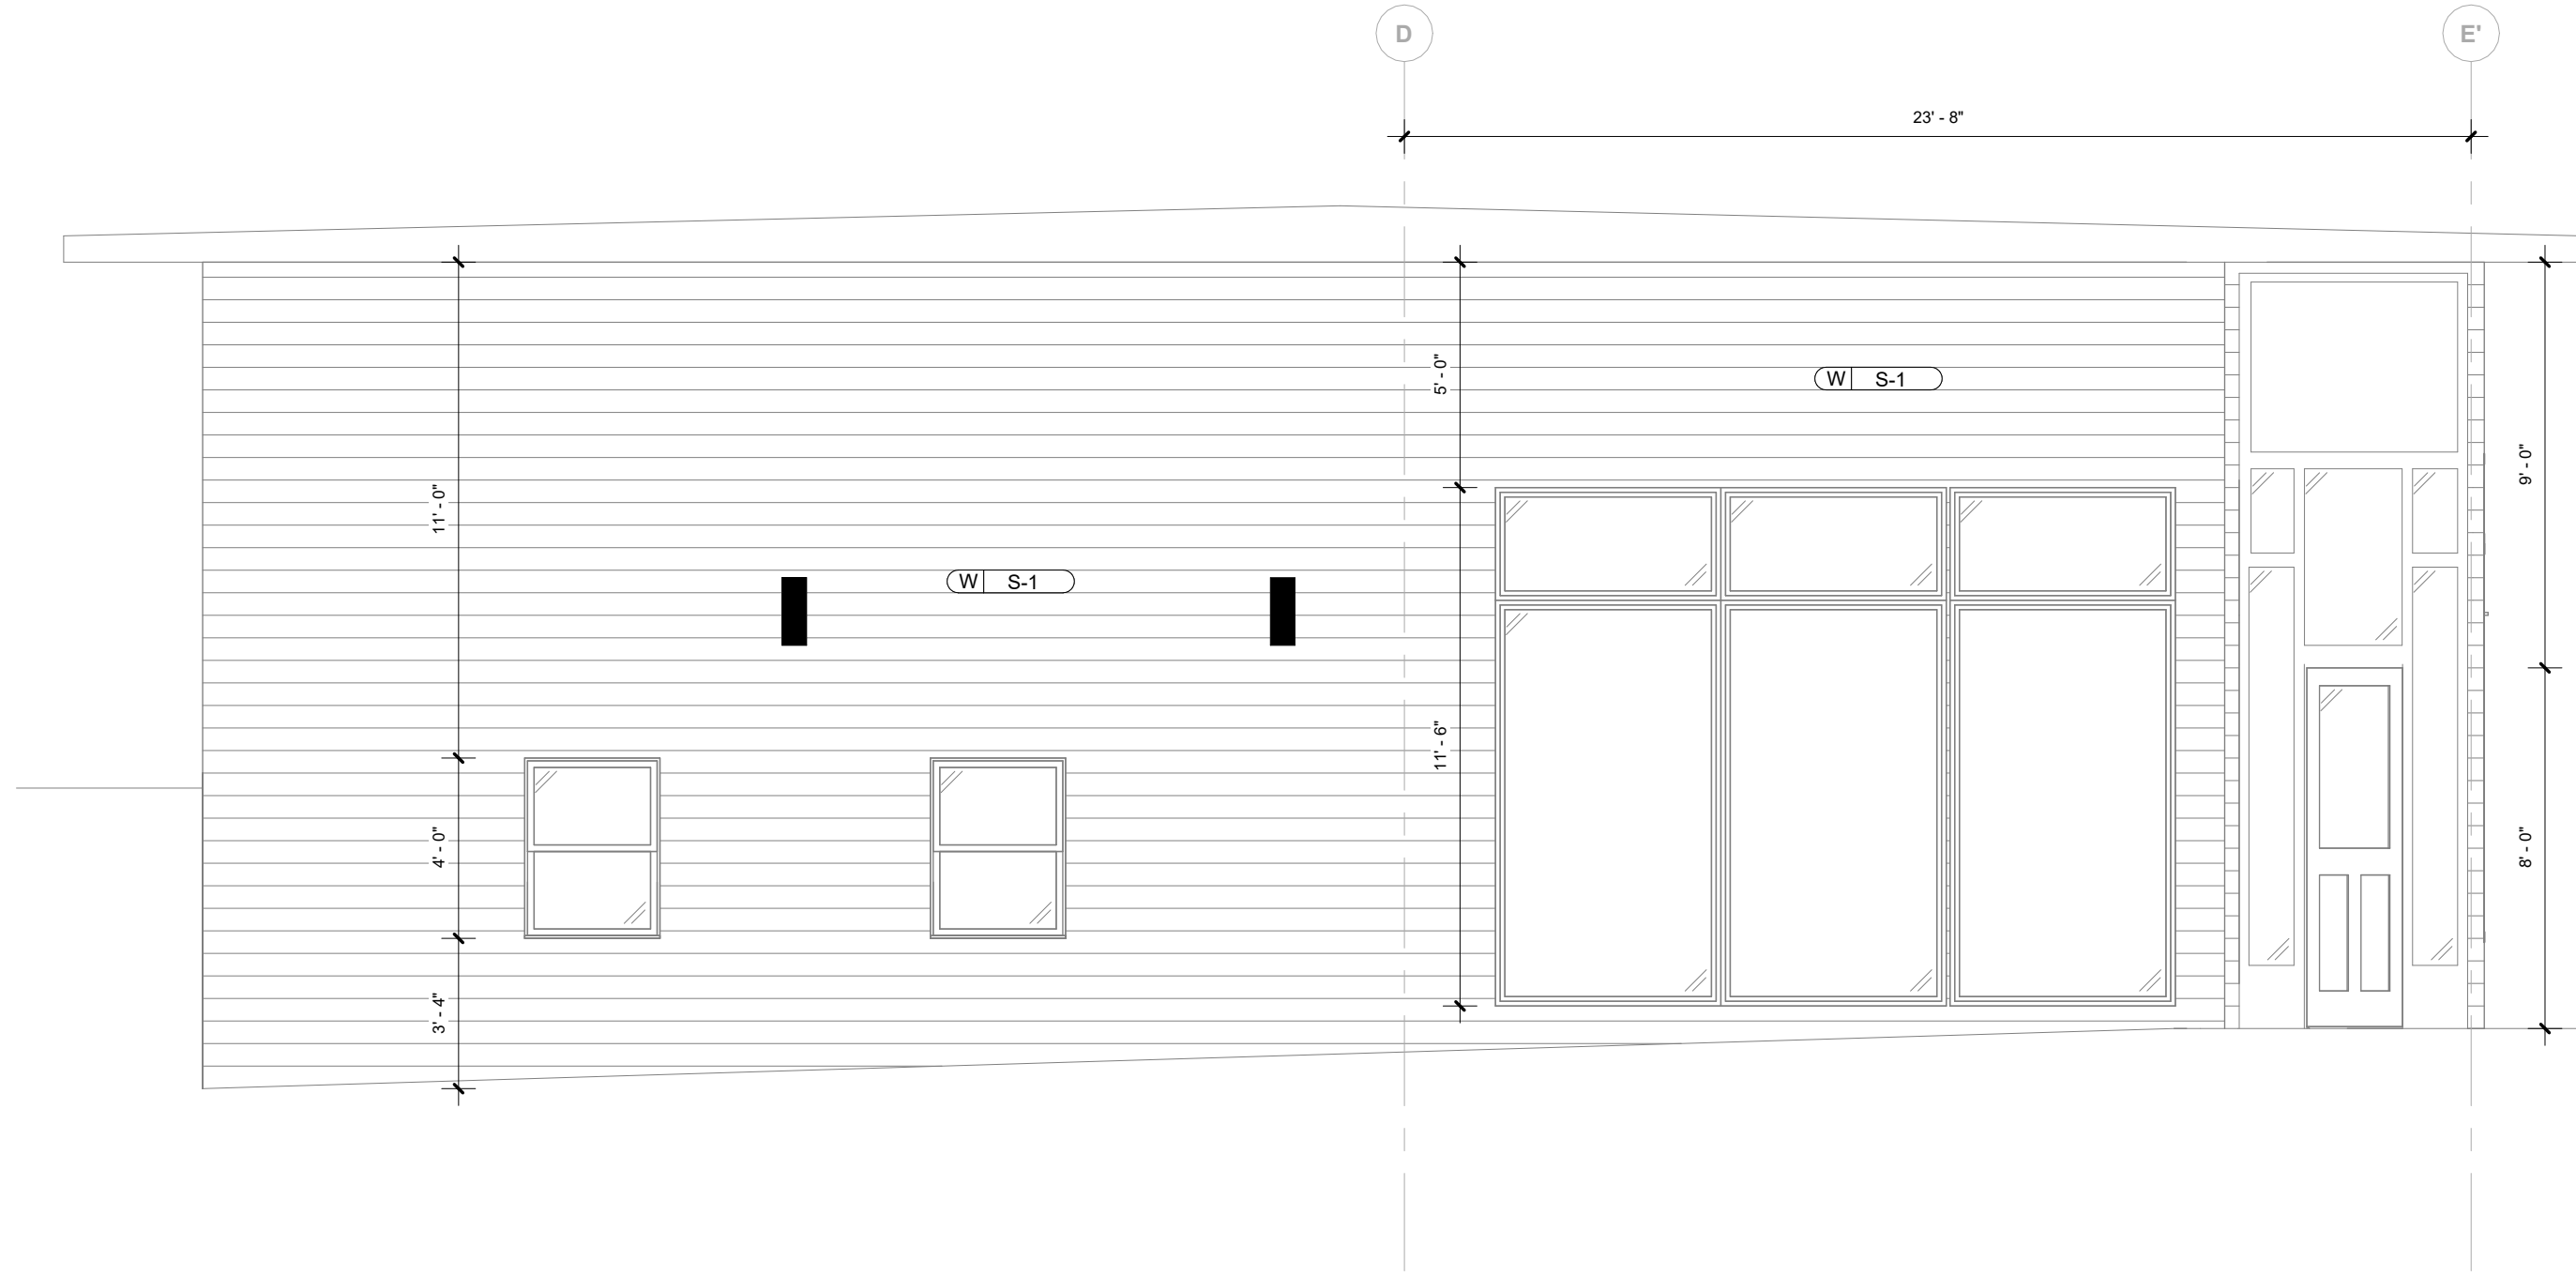

② EAST ELEVATION
1/4" = 1'-0"

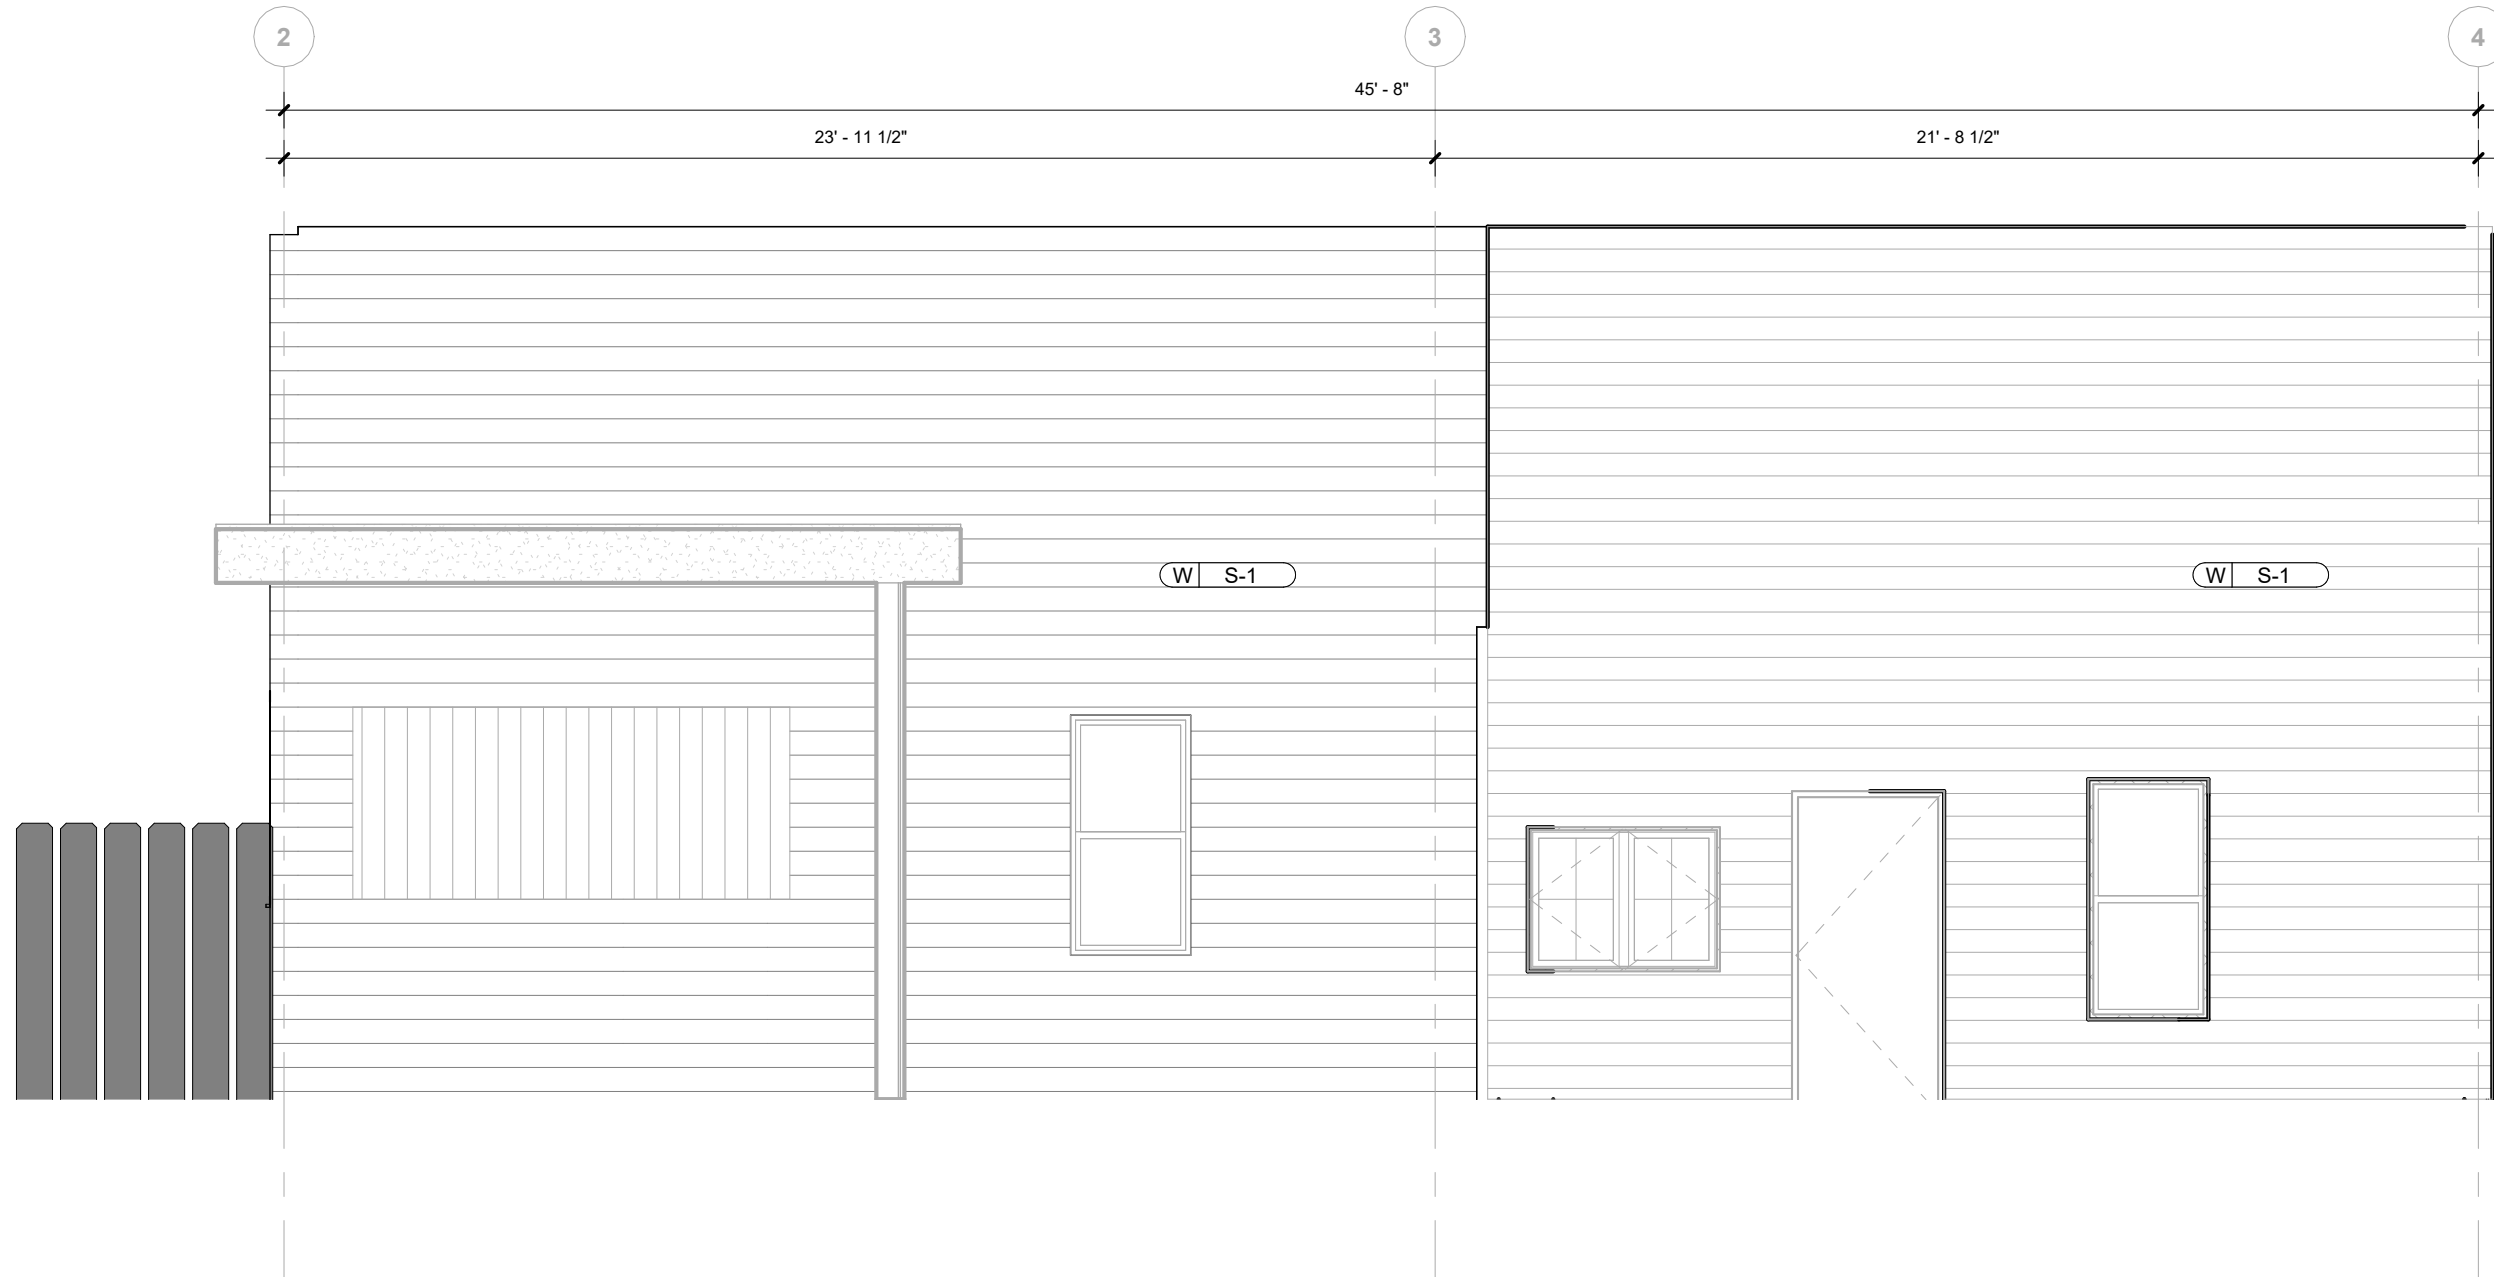

④ SOUTH ELEVATION
1/4" = 1'-0"

  FACADE FINISH LEGEND		
		W-S1 REF: HARDIE PLANK- SMOOTH TEXTURE DIMENSION: 5 1/4 " (4" REVEAL) COLOR: EVENING BLUE VENDOR: JAMES HARDIE
		NEW SIGNAGE DIMENSIONS A: 96" X 52" DIMENSIONS B: 106" X 55" VENDOR: TG1 QUANTITY: 2



ROOT ARCHITECTURE AND
DEVELOPMENT, LLC
Zeke Freeman, R.A., G.C.
28677 S Buffalo Park Rd, Evergreen,
CO 80439
Phone: 720.498.1925
Email: zfreeman@root-ad.com

DIGITAL SIGNATURE

AZUL FUEGO

AZUL FUEGO RESTAURANT - 1006 PINE ST, LOUISVILLE CO, 80027

AZUL FUEGO

ISSUED FOR:

PROJ. NO. Project Number
DRAWN:
CHECKED: ZF
DATE: 2024-03
DESIGN DEVELOPMENT

SHEET TITLE:
**FACADE
ELEVATIONS**

SCALE: AS INDICATED
SHEET NUMBER

A2.4