



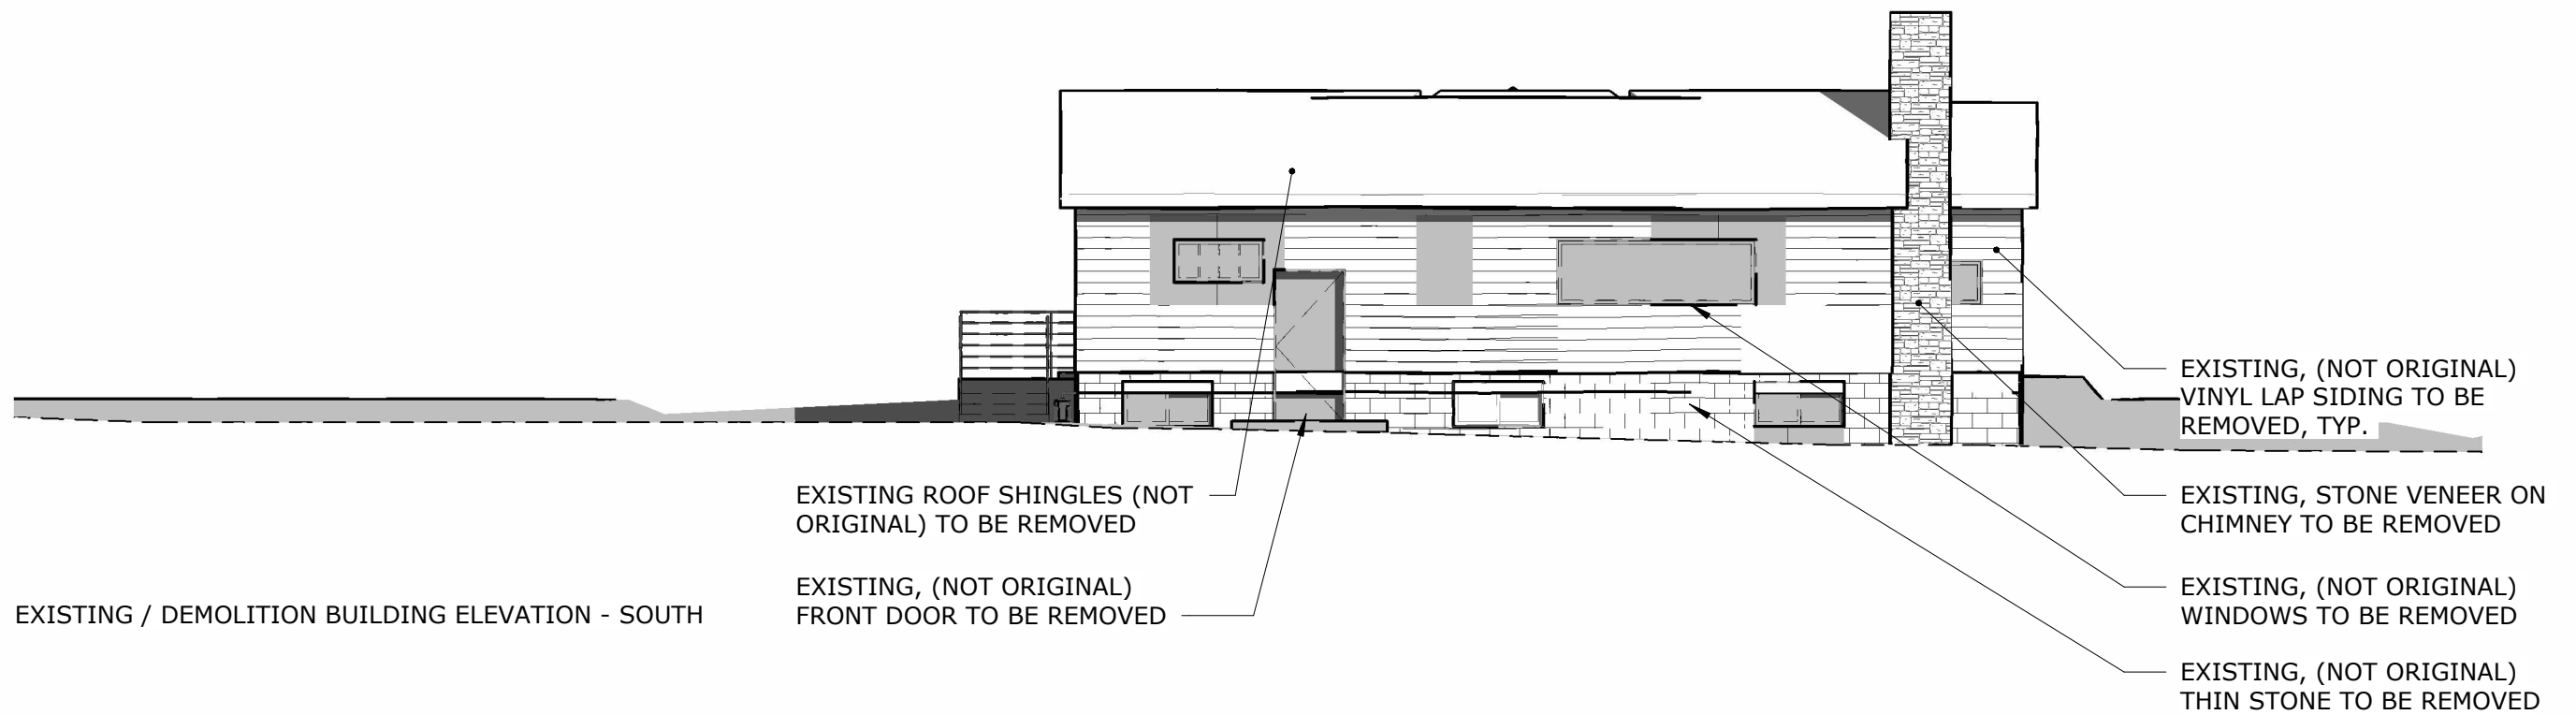

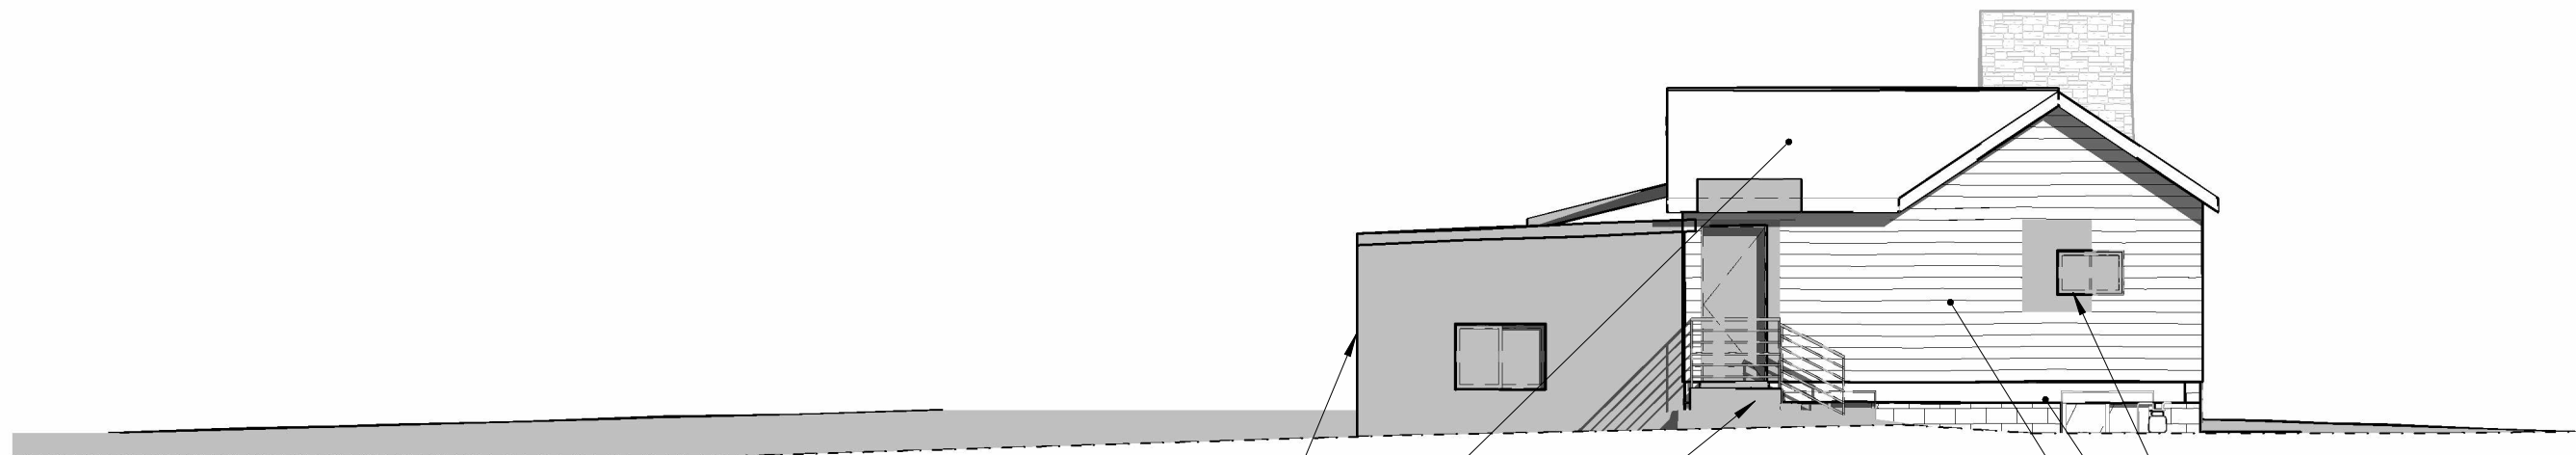

EXISTING / DEMOLITION BUILDING ELEVATION - WEST

EXISTING REAR ADDITION
(NOT ORIGINAL) TO BE
REMOVED

EXISTING ROOF SHINGLES
(NOT ORIGINAL) TO BE
REMOVED

EXISTING STOOP AND
RAILING TO BE REMOVED

EXISTING, (NOT ORIGINAL)
WINDOWS/DOOR TO BE REMOVED

EXISTING, (NOT ORIGINAL) THIN
STONE TO BE REMOVED

EXISTING, (NOT ORIGINAL)
VINYL LAP SIDING TO BE
REMOVED, TYP.

LIGHTWELL
ARCHITECTURE


© 2025 LIGHTWELL ARCHITECTURE, LLC. ALL RIGHTS RESERVED

02.28.2025

HP-02

WEST ELEVATION

945 CALEDONIA STREET

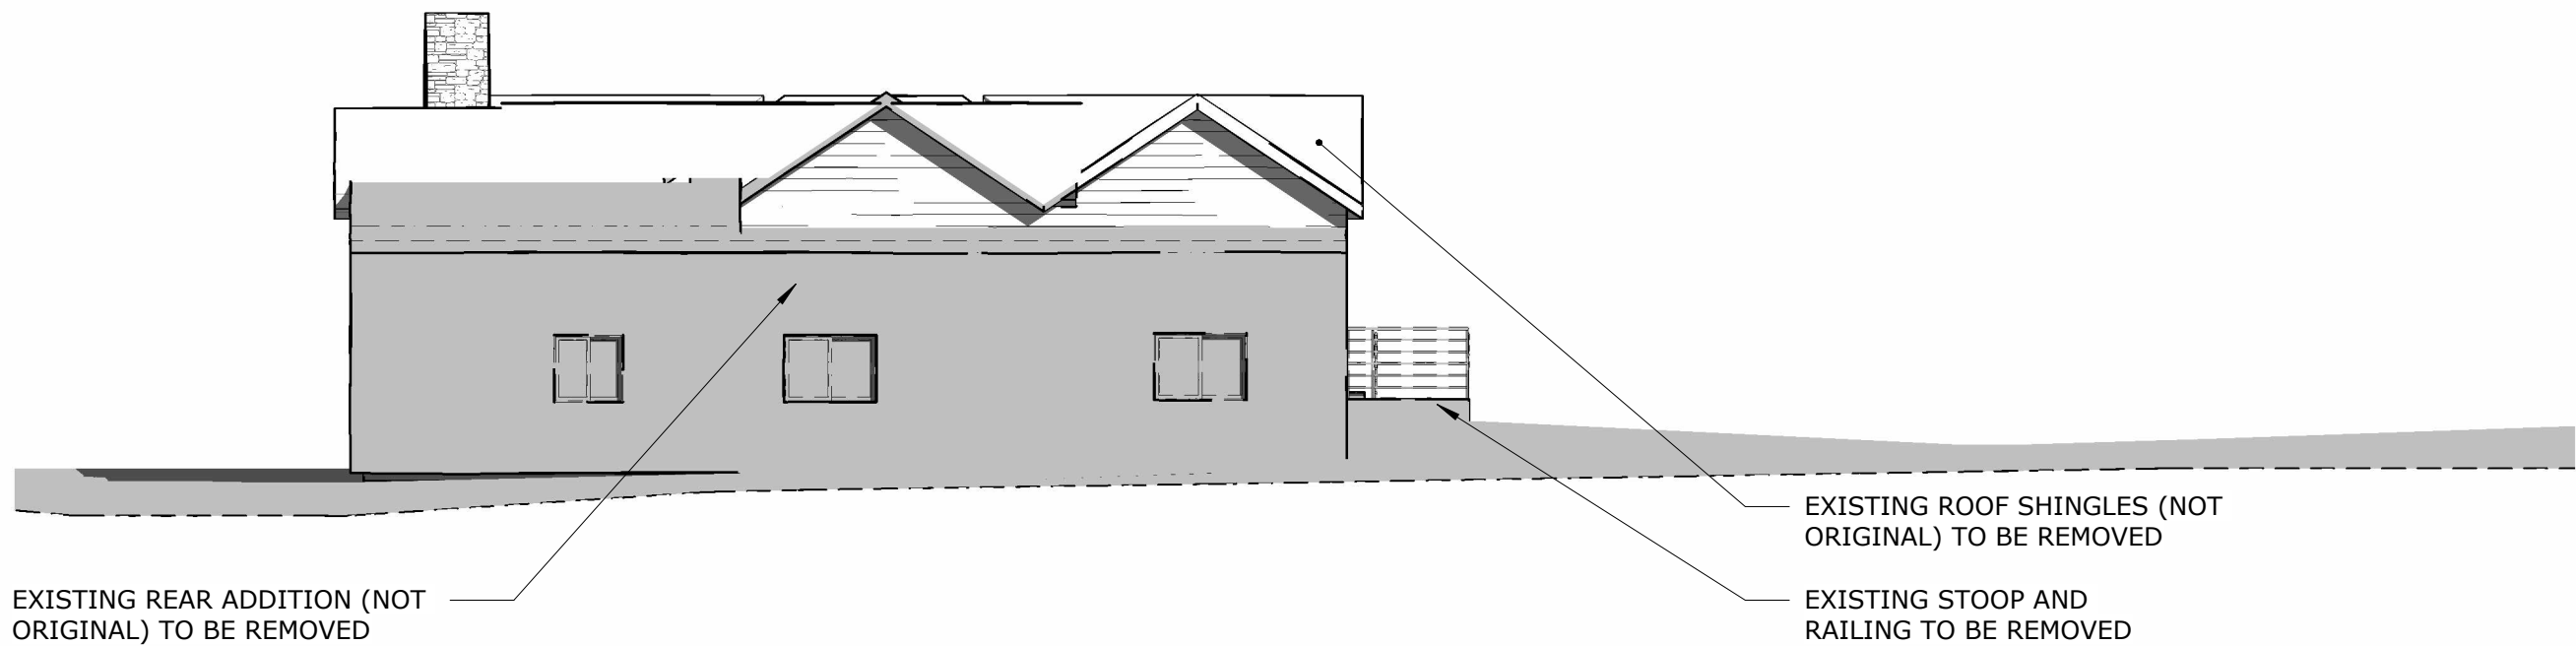

EXISTING REAR ADDITION (NOT ORIGINAL) TO BE REMOVED

EXISTING ROOF SHINGLES (NOT ORIGINAL) TO BE REMOVED

EXISTING STOOP AND RAILING TO BE REMOVED

EXISTING / DEMOLITION BUILDING ELEVATION - NORTH

LIGHTWELL
ARCHITECTURE


© 2025 LIGHTWELL ARCHITECTURE, LLC. ALL RIGHTS RESERVED

02.28.2025

HP-03

NORTH ELEVATION

945 CALEDONIA STREET

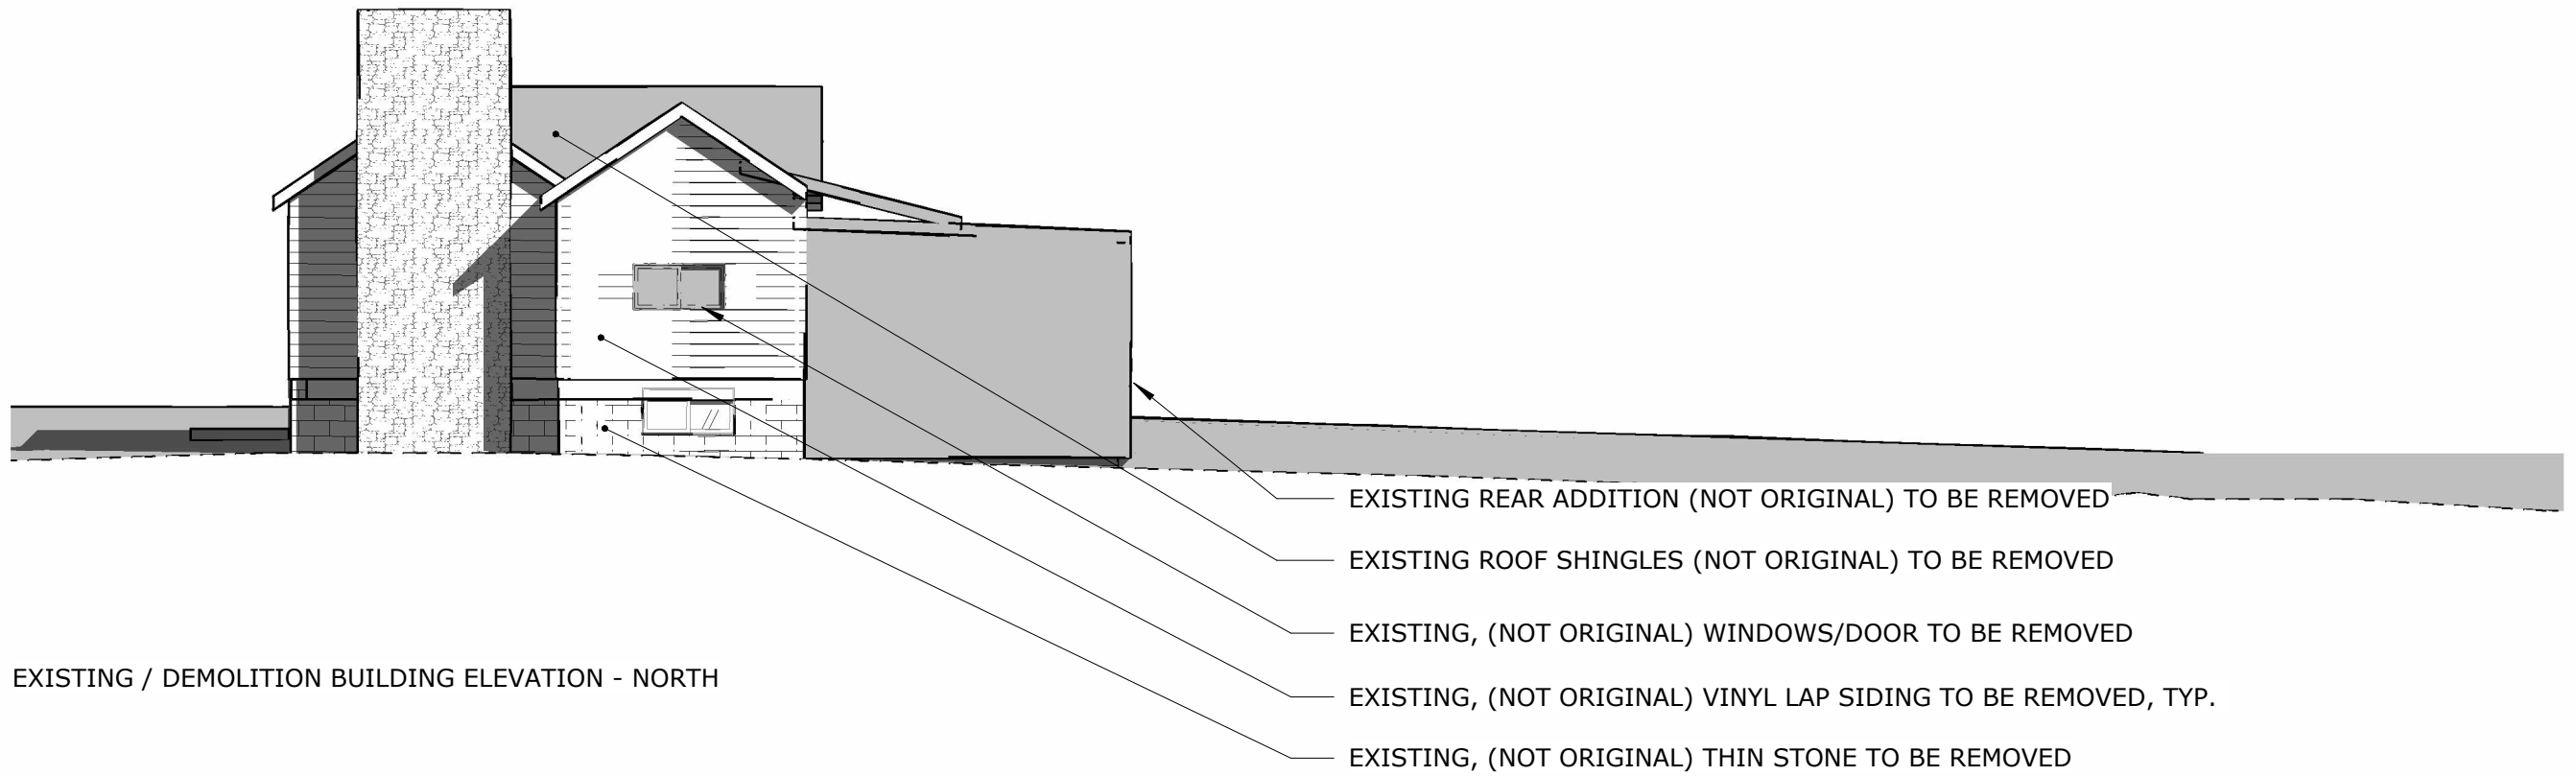

PROJECT: _____

945 CALEDONIA
STREET

PROJECT ADDRESS:

945 CALEDONIA
STREET
LOUISVILLE CO,
80027

CLIENT: _____

945 CALEDONIA
STREET LLC

NOT FOR CONSTRUCTION

ISSUE: PROGRESS SITE PLAN

DATE ISSUED: 02.28.2025

REVISIONS

[illegible]

PLOT DATE: 2/28/2025 9:00:13 AM

PROJECT NO. 24.2010

SHEET TITLE:
SD SITE PLAN

© 2025 LIGHTWELL ARCHITECTURE LLC, ALL RIGHTS RESERVED

SHEET NO.:

HP-05



1

SITE DEVELOPMENT PLAN - EXISTING DEMO

SCALE: 3/16" = 1'-0"

NOT FOR CONSTRUCTION



WEST ELEVATION



NORTH ELEVATION



EAST ELEVATION



SOUTH ELEVATION - STREET FACING ELEVATION