



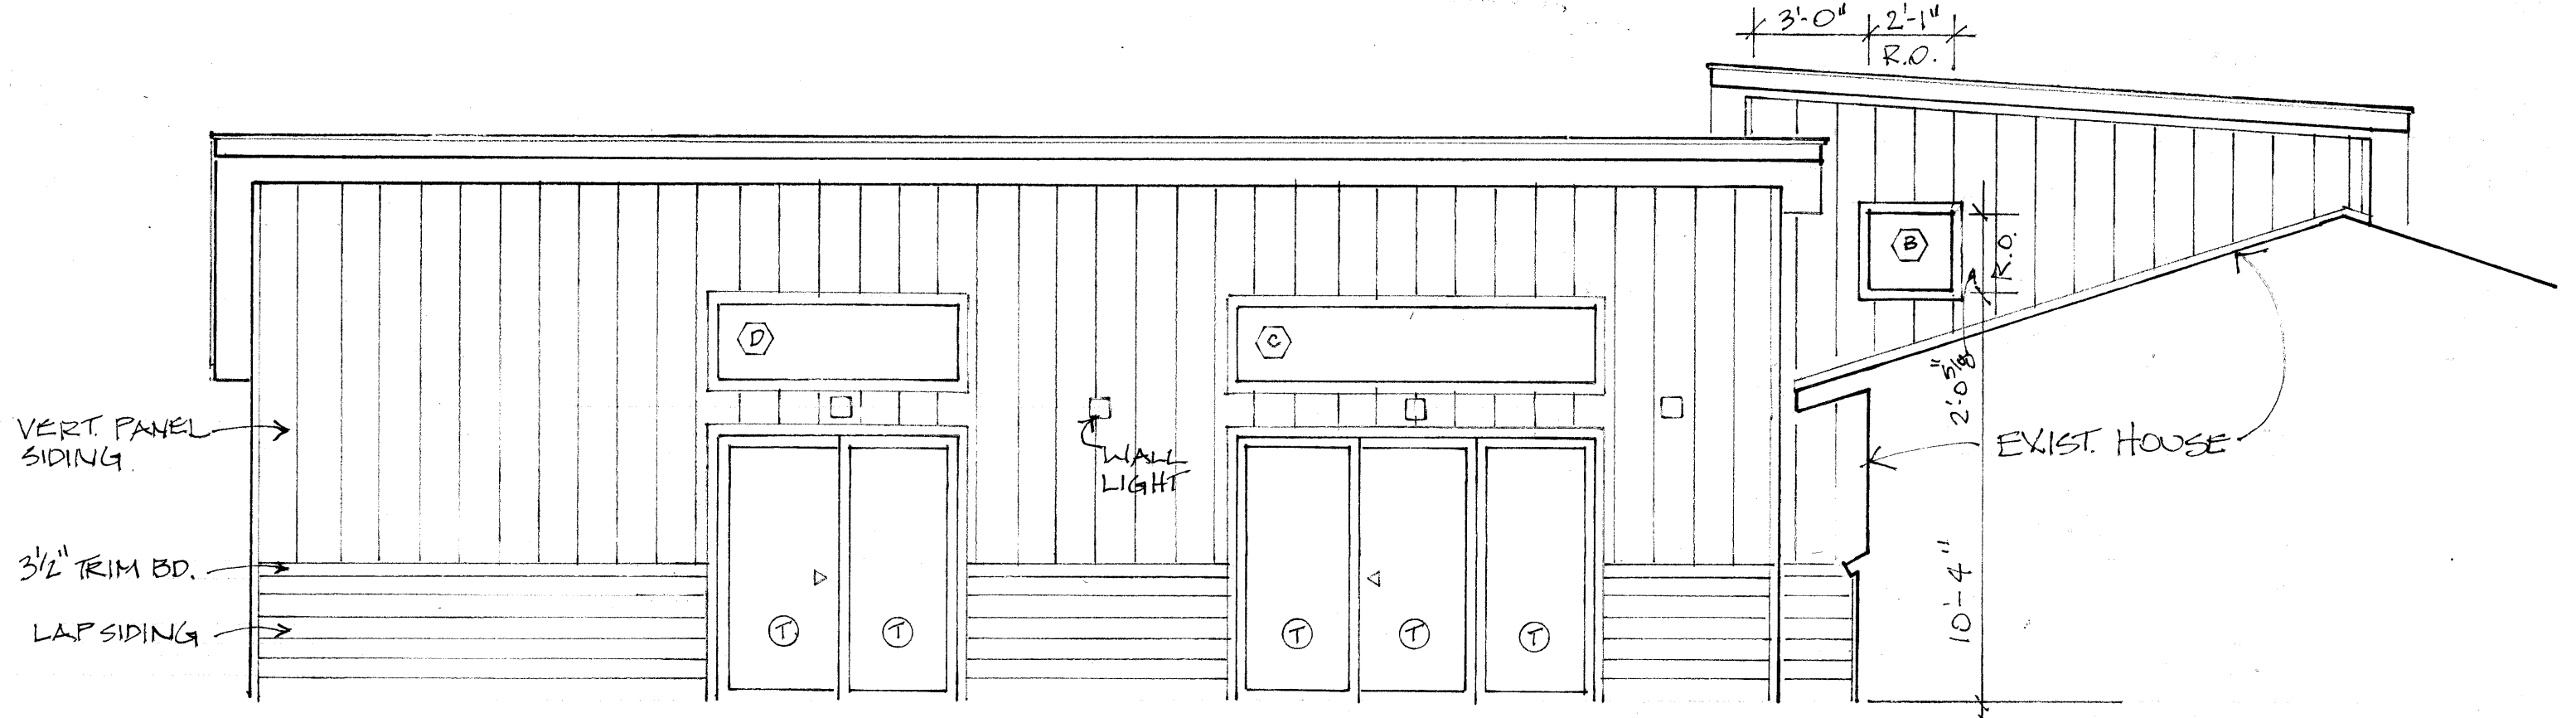

EAST ELEVATION


1/4" = 1'-0"

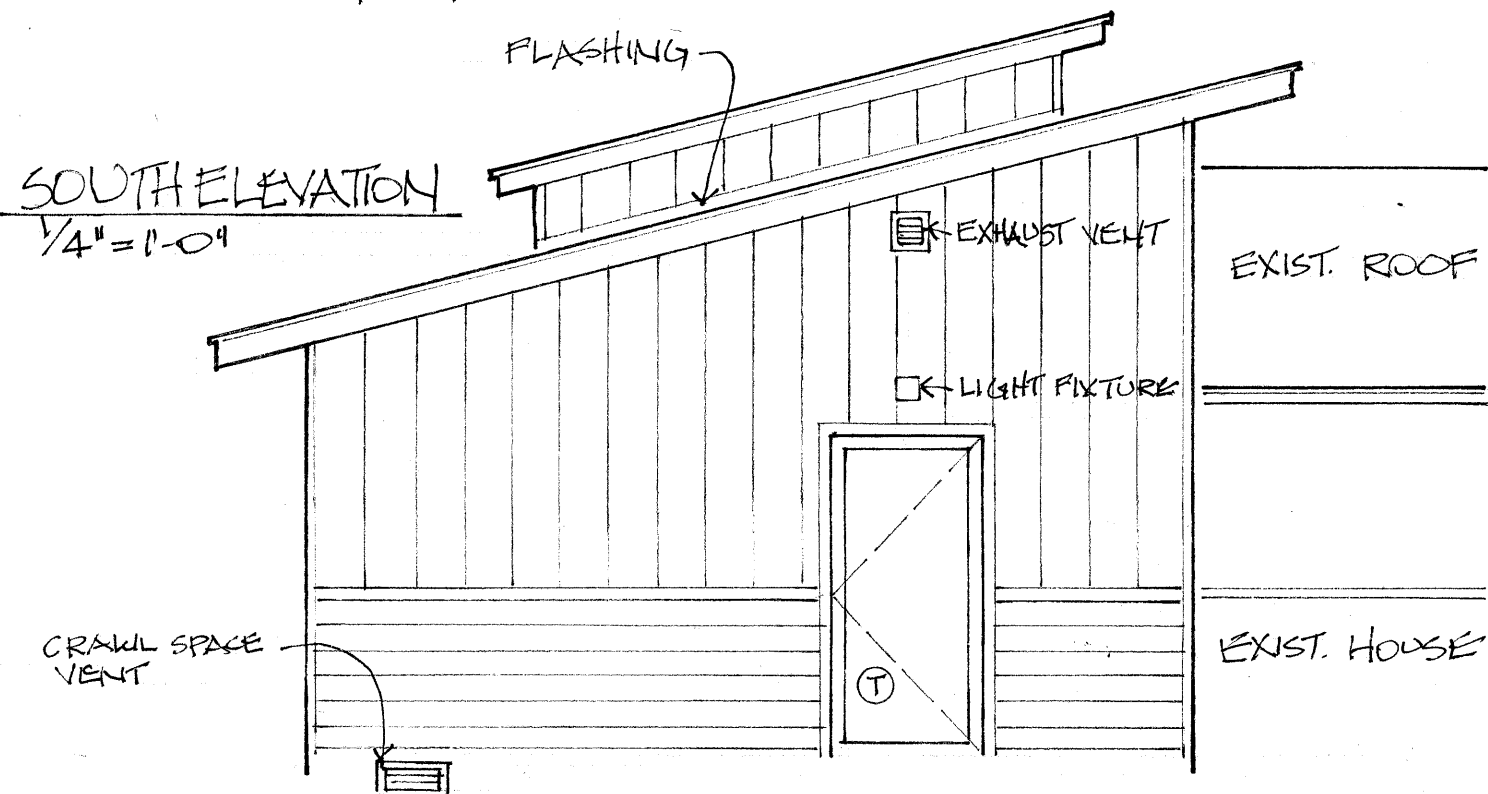

Window Schedule

Unit Label	Nominal size	Rough Opening	Operation	Tempered
A	3'-0" w x 2'-0" h	3'-1" w x 2'-0-5/8" h	Fixed	N
B	2'-0" w x 2'-0" h	2'-1" w x 2'-0-5/8" h	Fixed	N
C	9'-0" w x 2'-0" h	9'-1" w x 2'-0-5/8" h	Fixed	N
D	6'-0" h x 2'-0" h	6'-1" w x 2'-0-5/8" h	Fixed	N
E	2'-4" w x 3'-4" h	2'-5" x 3'-3-5/8" h	Casement	N
F	2'-4" w x 3'-4" h	2'-5" x 3'-3-5/8" h	Casement	N

Ⓘ = TEMPERED GLASS

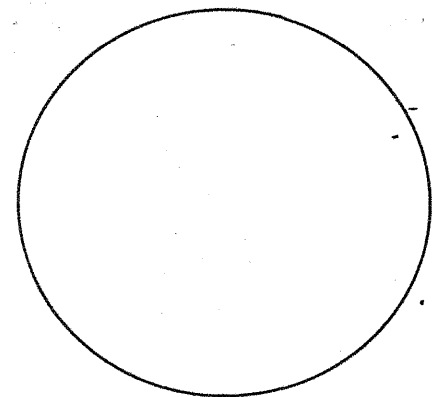

Stimson Residence
512 Sunset Drive
Louisville, CO 80027
Sheet Title: Elevations
Sheet Number: A8
Date drawn:
Dates revised: