



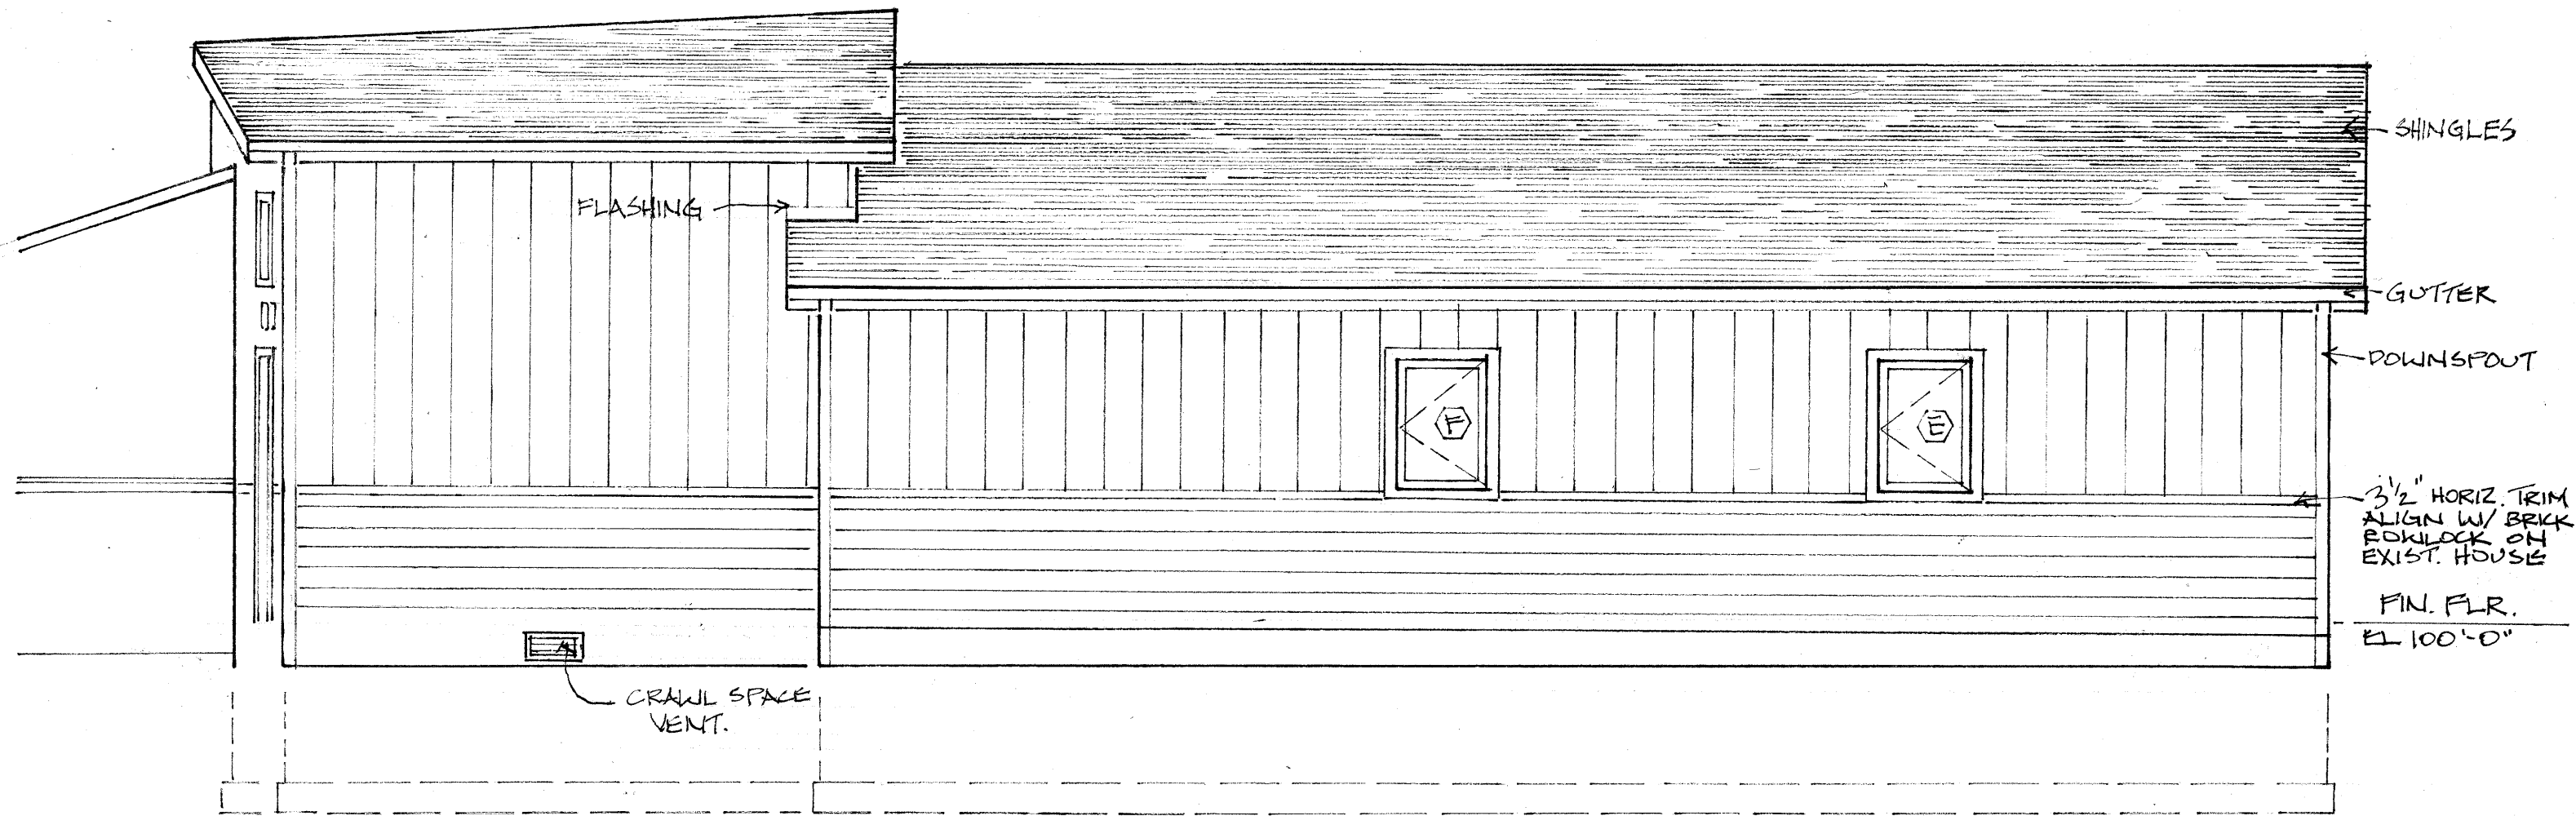


WEST ELEVATION

1/4" = 1'-0"

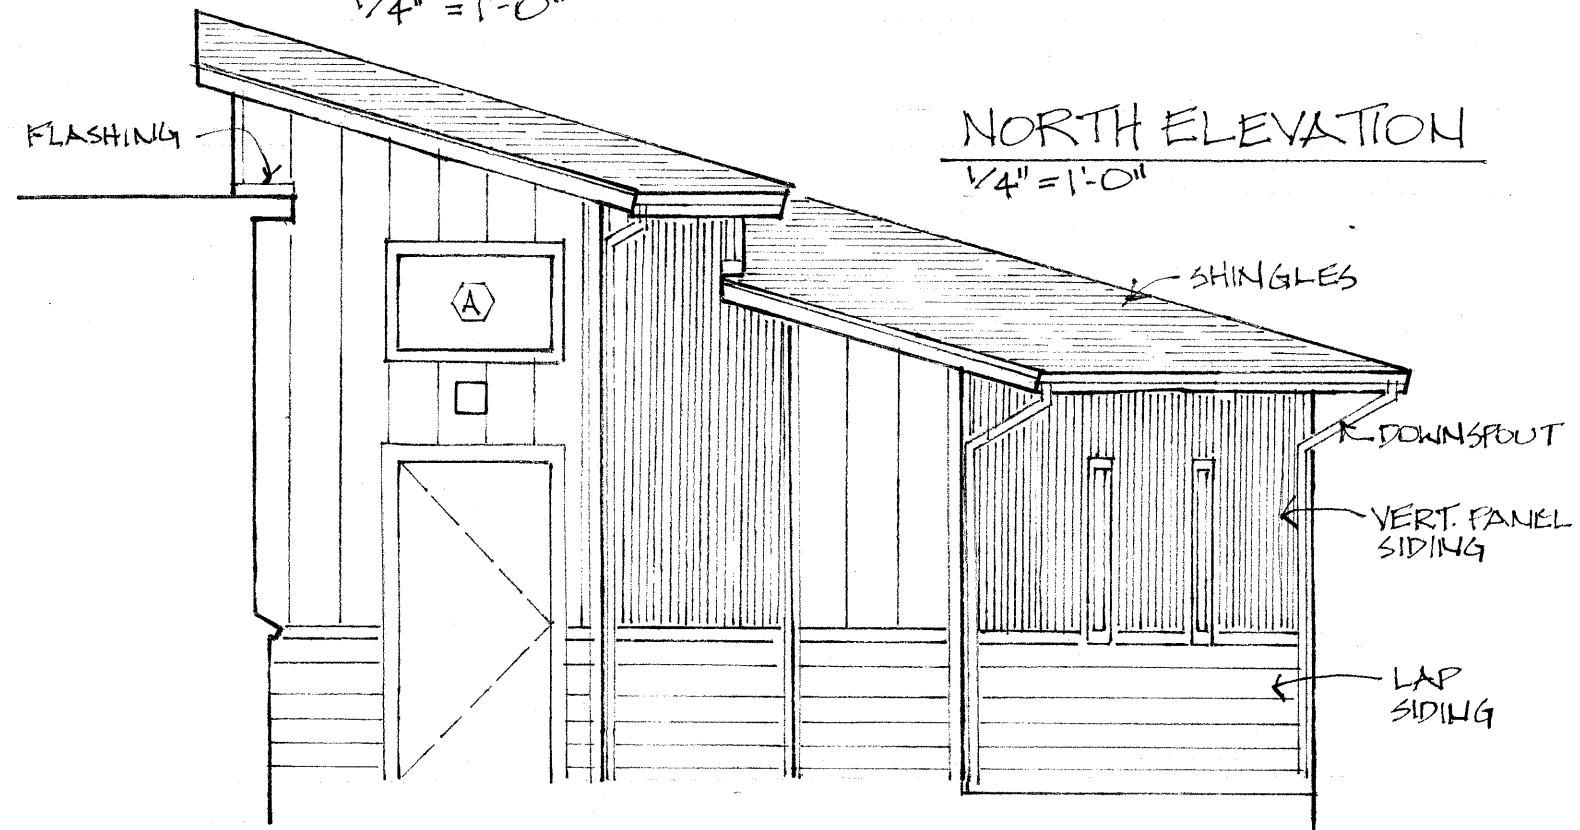

NORTH ELEVATION

1/4" = 1'-0"

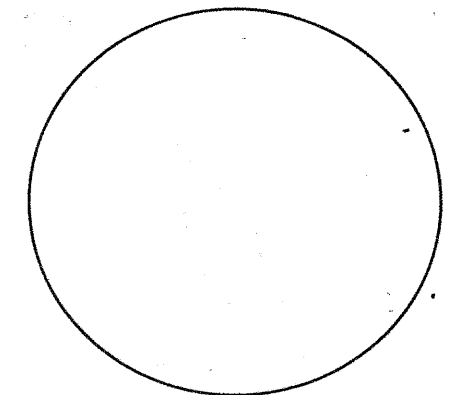

Stimson Residence
512 Sunset Drive
Louisville, CO 80027
Sheet Title: Elevations
Sheet Number: A7
Date drawn:
Dates revised: