


FINAL PLANNED UNIT DEVELOPMENT PLANS FOR
ST. LOUIS PARISH AND BOLDER INNOVATION CAMPUS
LOCATED I THE SOUTHWEST 1/4 OF SECTION 16, TOWNSHIP 1 SOUTH, RANGEM60 WEST OF THE 6TH
PRINCIPAL MERIDIAN, CITY OF LOUISVILLE, COUNTY OF BOULDER, STATE OF COLORAD O

© 2017, ALL RIGHTS RESERVED.




- ANODIZED ALUM. - CLEAR
- FIELD PAINT - EXTRA WHITE (SW 7006)
- ACCENT PAINT 01 - ARGOS (SW 7065)
- ACCENT PAINT 02 - CITYSCAPE (SW 7067)
- ACCENT PAINT 03 - SMOKY AZURITE (SW 9148)
- FORMLINER WITH ACCENT PAINT 03 - SMOKY AZURITE (SW 9148)
- FORMLINER WITH FIELD PAINT - EXTRA WHITE (SW 7006)
- GLAZING - VISION - SOLARBAN 70XL SOLARGRAY

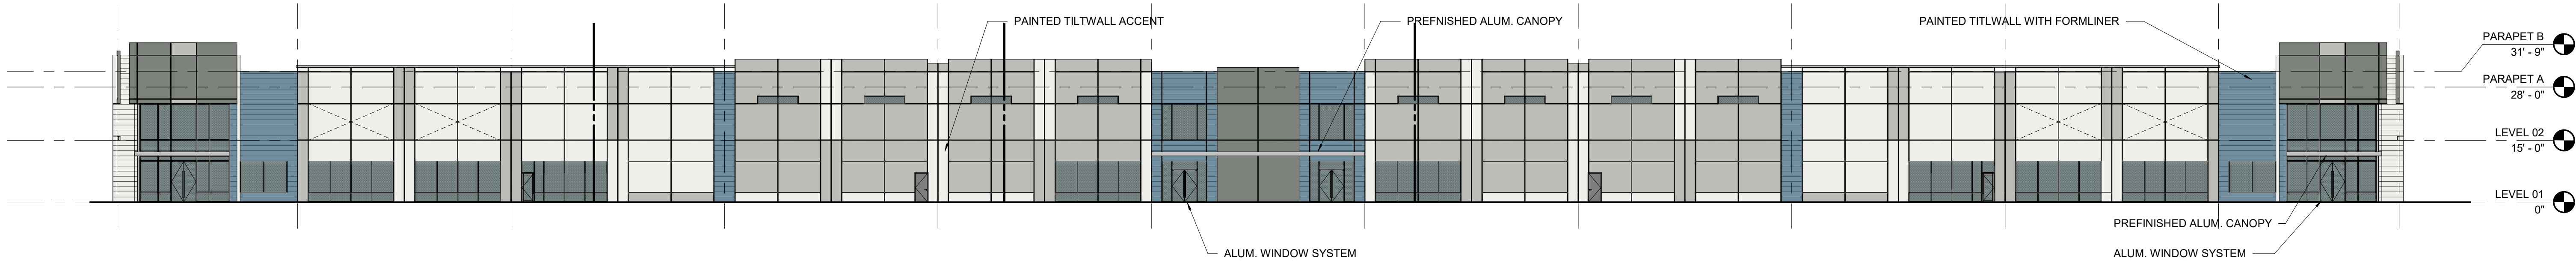


OVERALL ELEVATION WEST

SCALE: 1" = 20'-0"

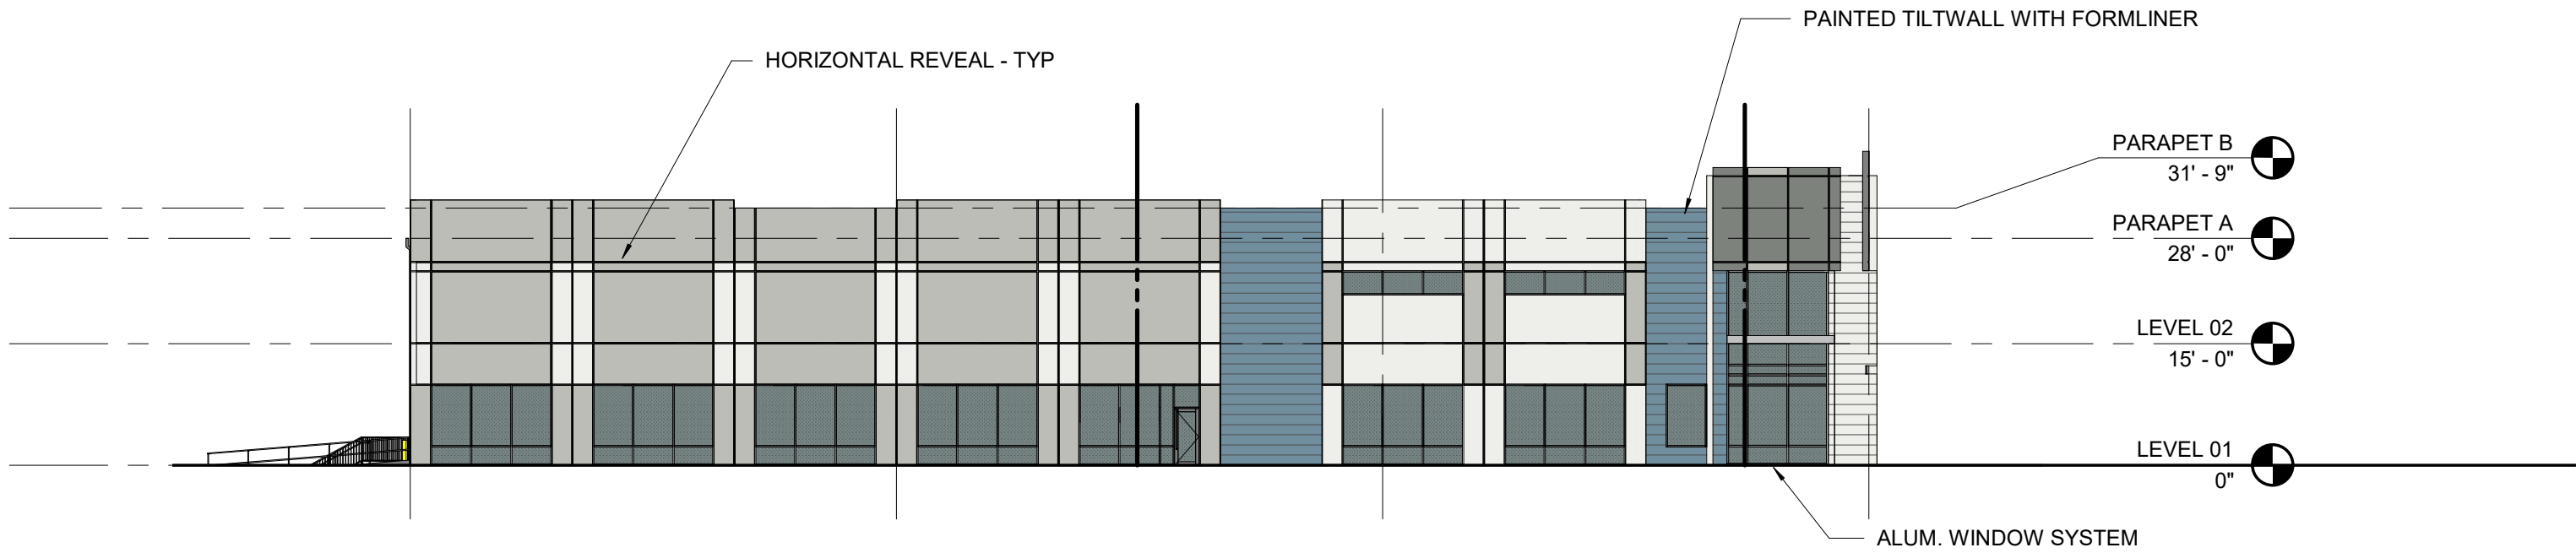


OVERALL ELEVATION NORTH

SCALE: 1" = 20'-0"

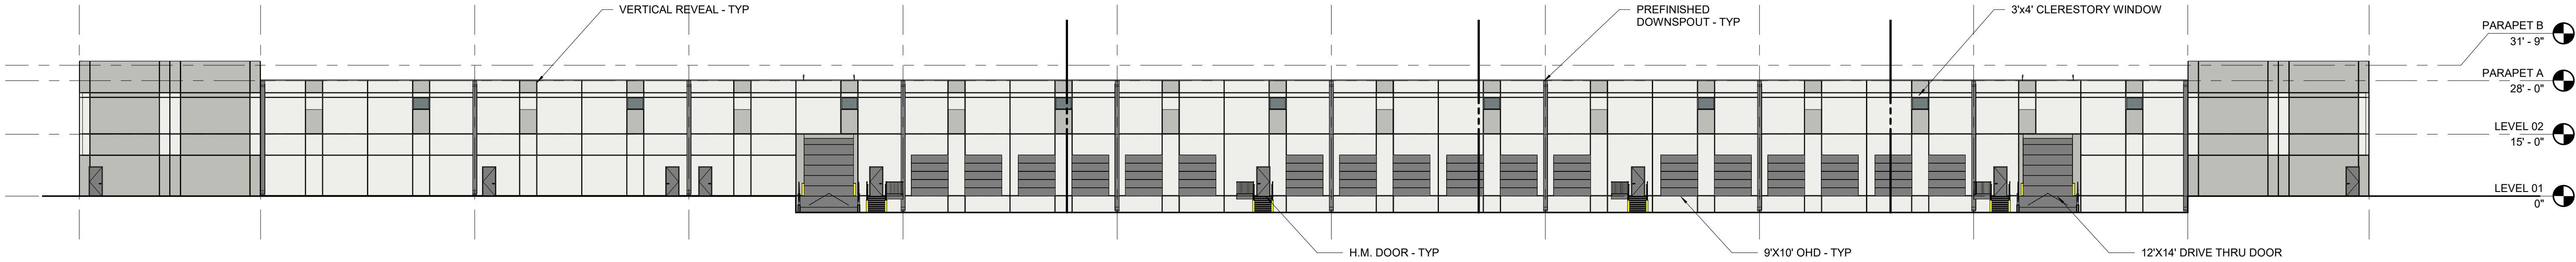

OVERALL ELEVATION EAST

SCALE: 1" = 20'-0"

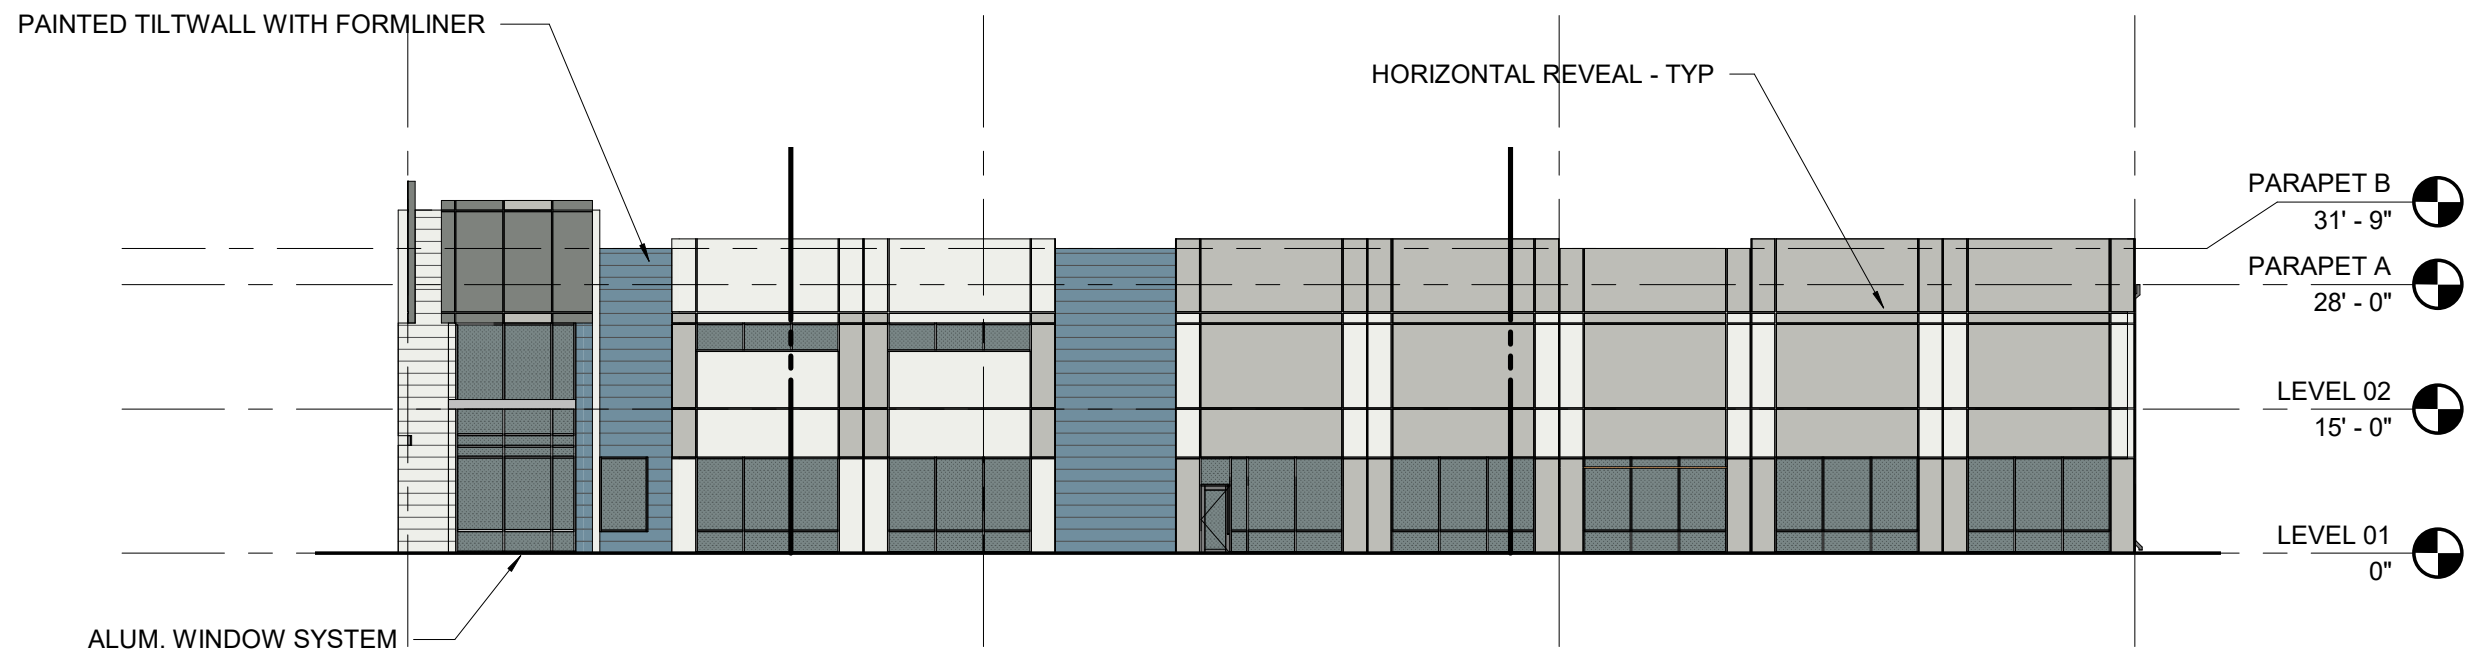

OVERALL ELEVATION SOUTH

SCALE: 1" = 20'-0"

I:\2019 PROJECTS - DENVER\194012 UP LOUISVILLE\CONSULTANTS\CIVIL\2020-02-06_CAD & PUD SHEET\TX\BLK\RES-24\36-PUD.DWG

No.	REVISION	BY	DATE

PRELIMINARY
NOT FOR
CONSTRUCTION

FINAL PLANNED UNIT DEVELOPMENT PLANS
ST. LOUIS PARISH & COMMERCIAL
PARK, 96TH & DILLON, PHASE I
DEVELOPMENT
SOUTH 96TH STREET & DILLON ROAD, CITY OF LOUISVILLE, BOULDER COUNTY, CO

OVERALL ELEVATIONS


PROJECT NO: UPR011.01
DESIGNED BY: CRO
DRAWN BY: CRO
DATE: 02/24/2020

03


SHEET: 00 OF 12

FINAL PLANNED UNIT DEVELOPMENT PLANS FOR
ST. LOUIS PARISH AND BOLDER INNOVATION CAMPUS
LOCATED I THE SOUTHWEST 1/4 OF SECTION 16, TOWNSHIP 1 SOUTH, RANGEM60 WEST OF THE 6TH
PRINCIPAL MERIDIAN, CITY OF LOUISVILLE, COUNTY OF BOULDER, STATE OF COLORAD O

© 2017. ALL RIGHTS RESERVED.

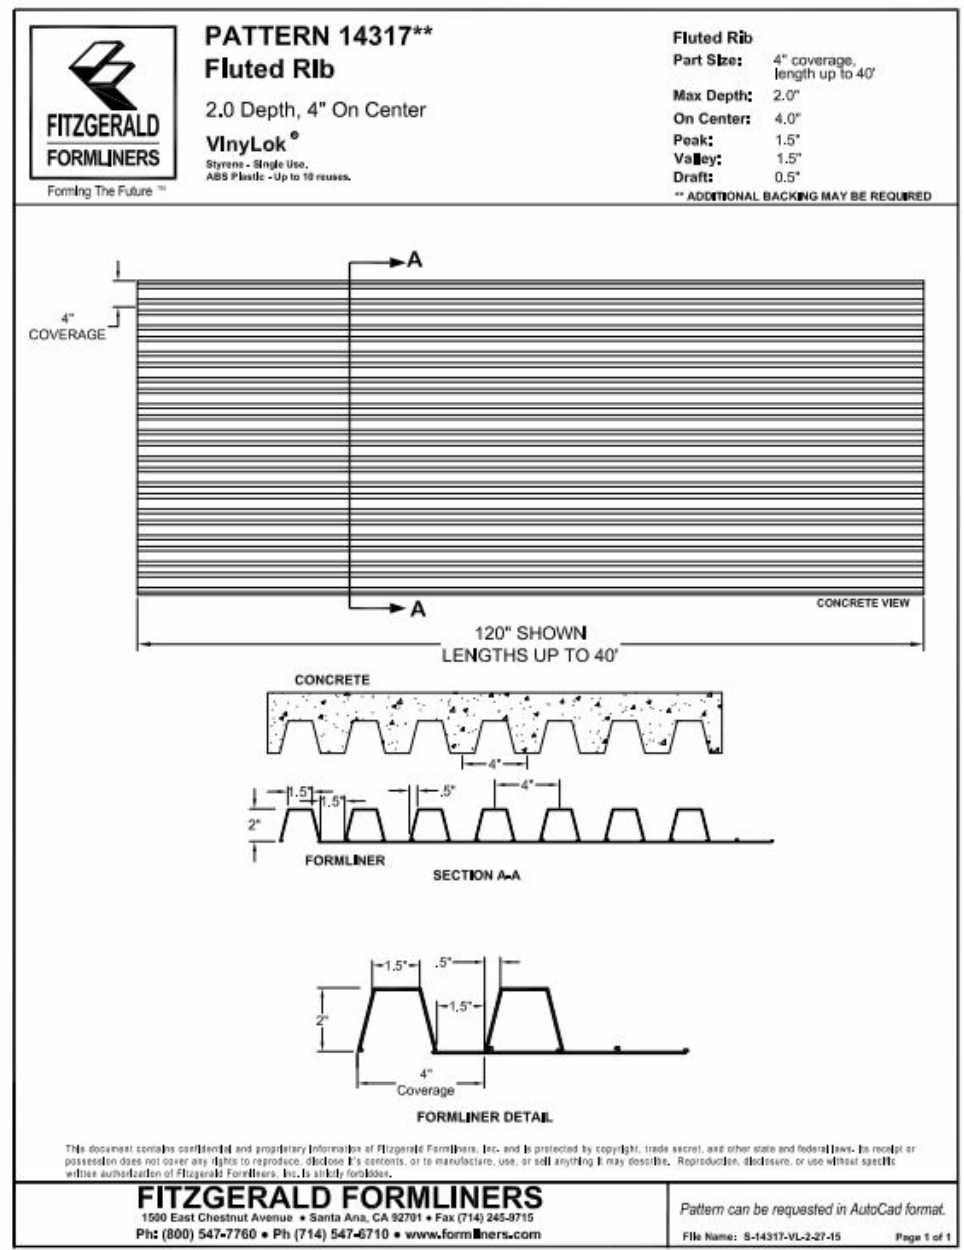


FORMLINER SPEC SHEET

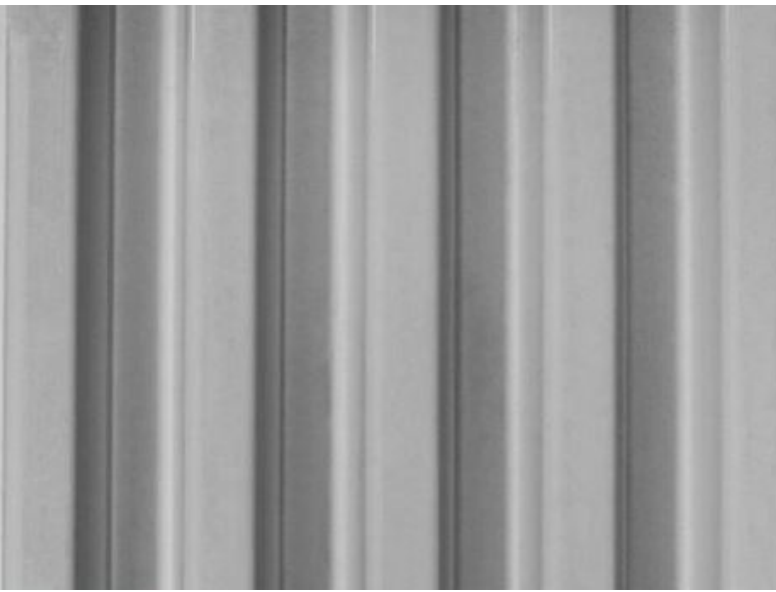


FORMLINER PATTERN



VISION GLAZING - SOLARBAN 70XL SOLARGRAY

 


CLEAR ANODIZED ALUMINUM

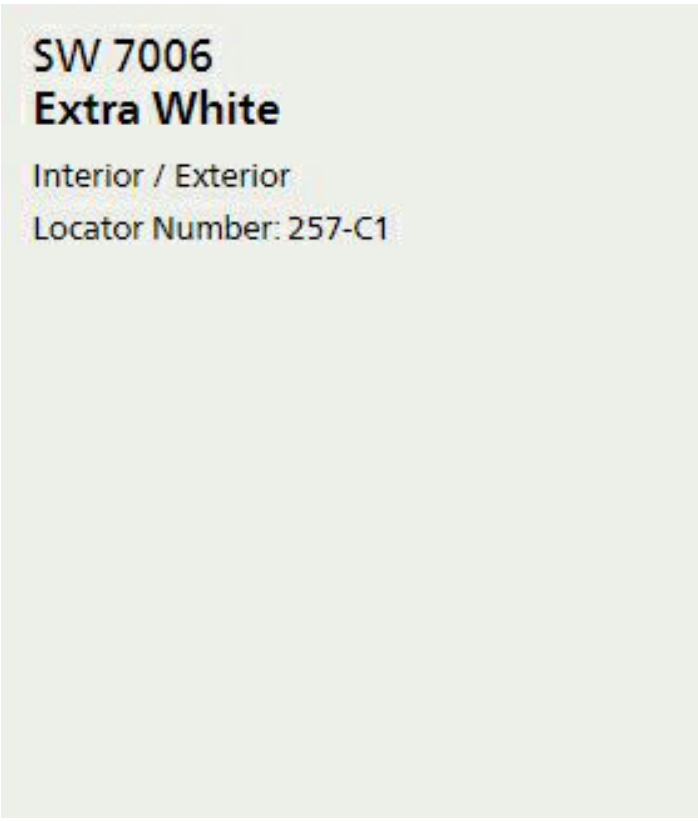


FIELD PAINT



ACCENT PAINT 01

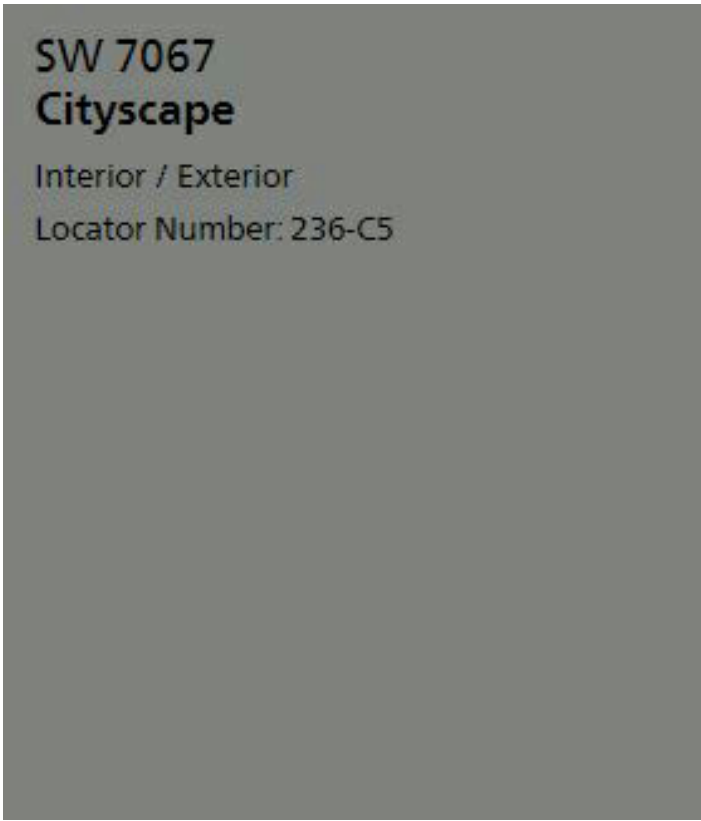

ACCENT PAINT 02

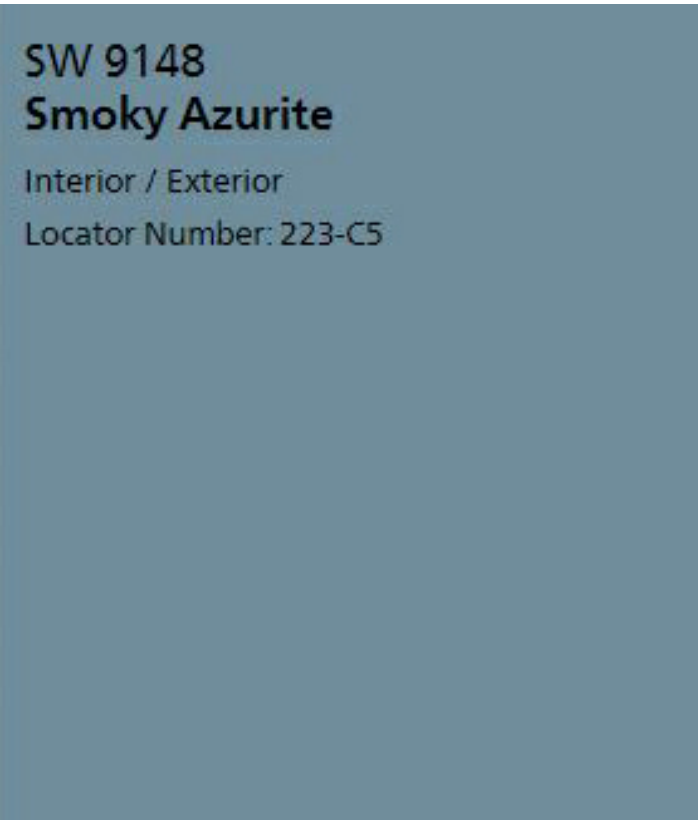

ACCENT PAINT 03

FINAL PLANNED UNIT DEVELOPMENT PLANS
ST. LOUIS PARISH & COMMERCIAL
PARK, 96TH & DILLON, PHASE I
DEVELOPMENT
SOUTH 96TH STREET & DILLON ROAD, CITY OF LOUISVILLE, BOULDER COUNTY, CO

BUILDING IMAGE & MATERIALS

PROJECT NO: UPR011.01
DESIGNED BY: CRO
DRAWN BY: CRO
DATE: 02/24/2020