


C:\Users\nicolas.ordonez\AppData\Local\Temp\AcPublish_15748\19-2427-CO-G.dwg G-4 5/7/2021 12:33 PM NICOLAS.ORDONEZ 23.0s (LMS Tech)

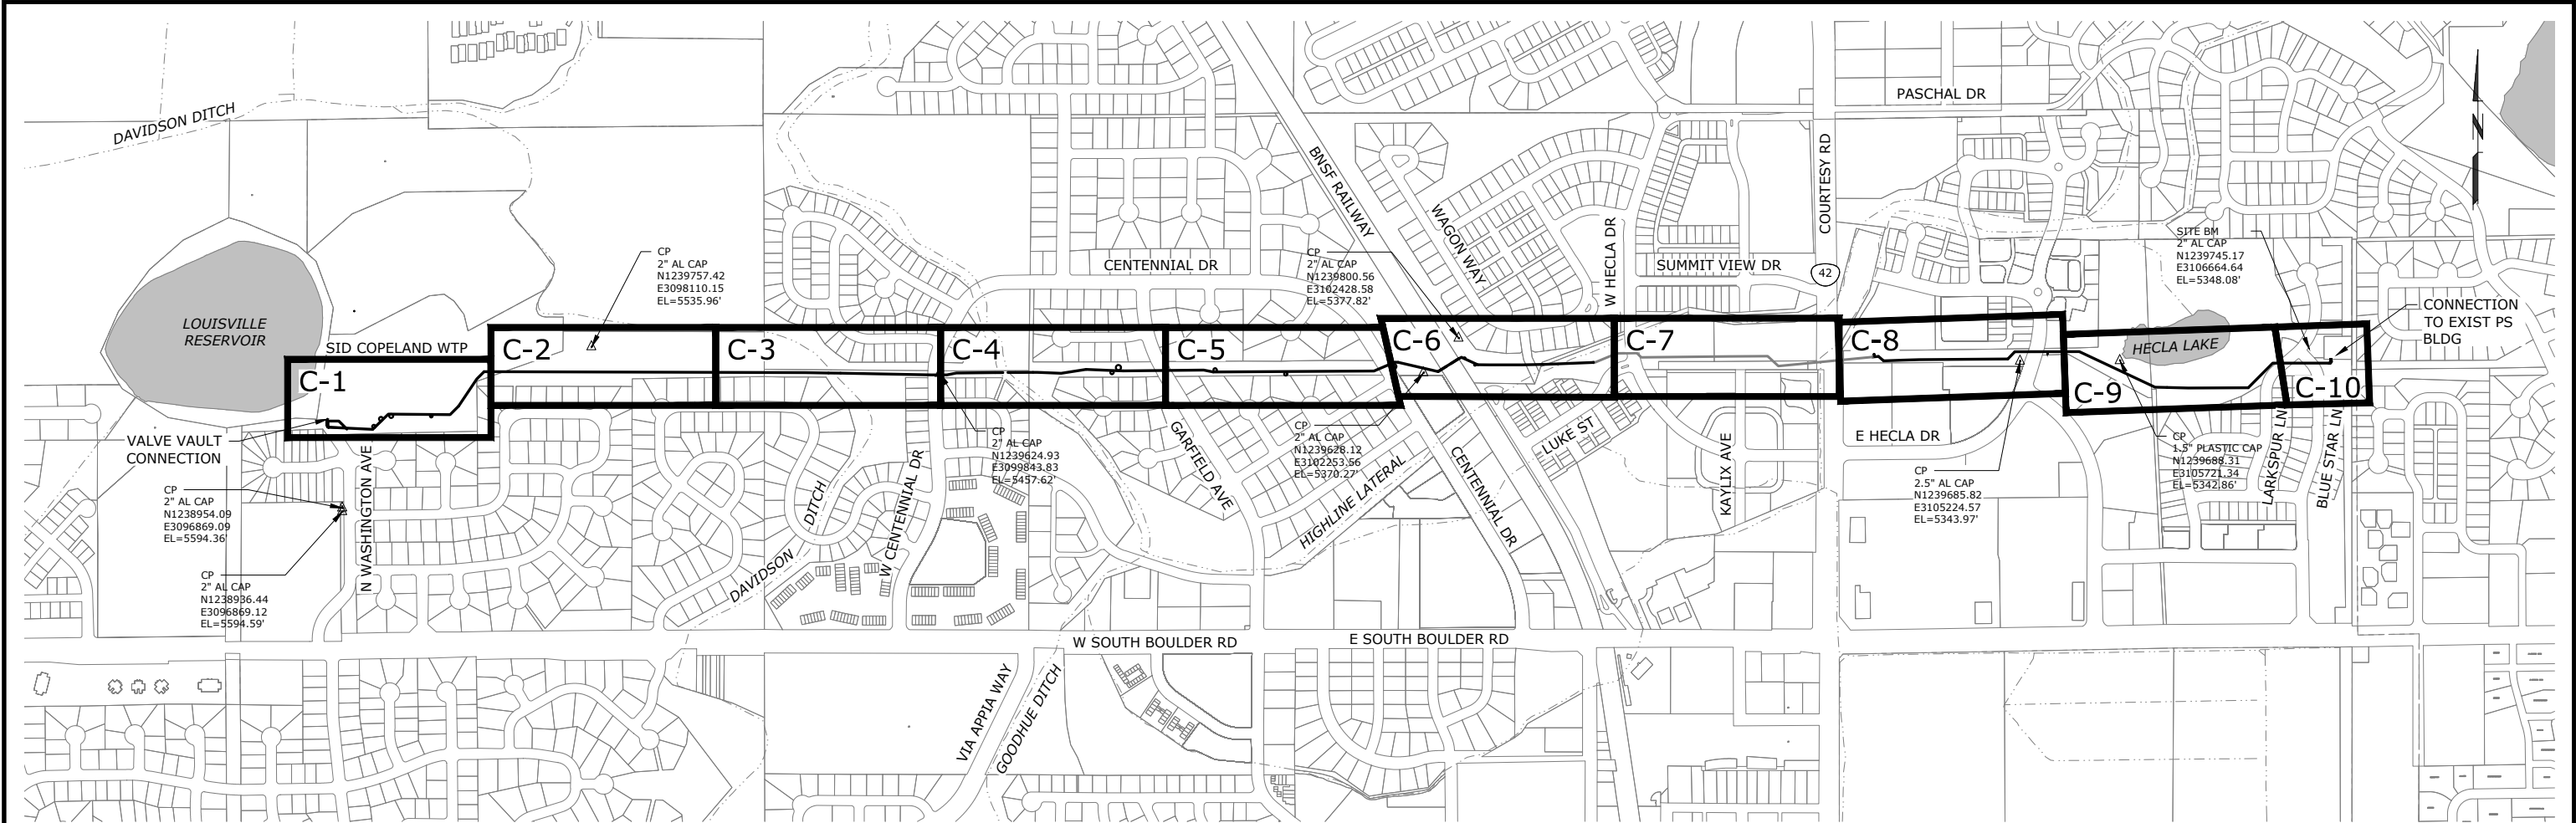

KEY MAP
SCALE: 1"=400'

BID DOCUMENTS

NO.	DATE	BY	REVISION

NOTICE

0 1/2 1

IF THIS BAR DOES NOT MEASURE 1" THEN DRAWING IS NOT TO SCALE

AMA
DESIGNED
BAW
DRAWN
JSP
CHECKED

BID PLANS
DO NOT USE FOR CONSTRUCTION

MAY 2021

Murraysmith
www.murraysmith.us

murraysmith

City of Louisville

LOUISVILLE SOUTHERN WATER SUPPLY
PIPELINE EXPANSION

KEY MAP AND SURVEY CONTROL

PROJECT NO.: 19-2427 SCALE: AS SHOWN DATE: MAY 2021

SHEET

G-4

3 of 26