


I:\BOL Projects\19\2427 - Louisville Southern Water Supply Pipeline Expansion\CAD\Exhibits\Residents Meeting Exhibit.dwg EXHIBIT 8/12/2021 11:14 AM NICOLAS.ORDONEZ 23.0s (LMS Tech)

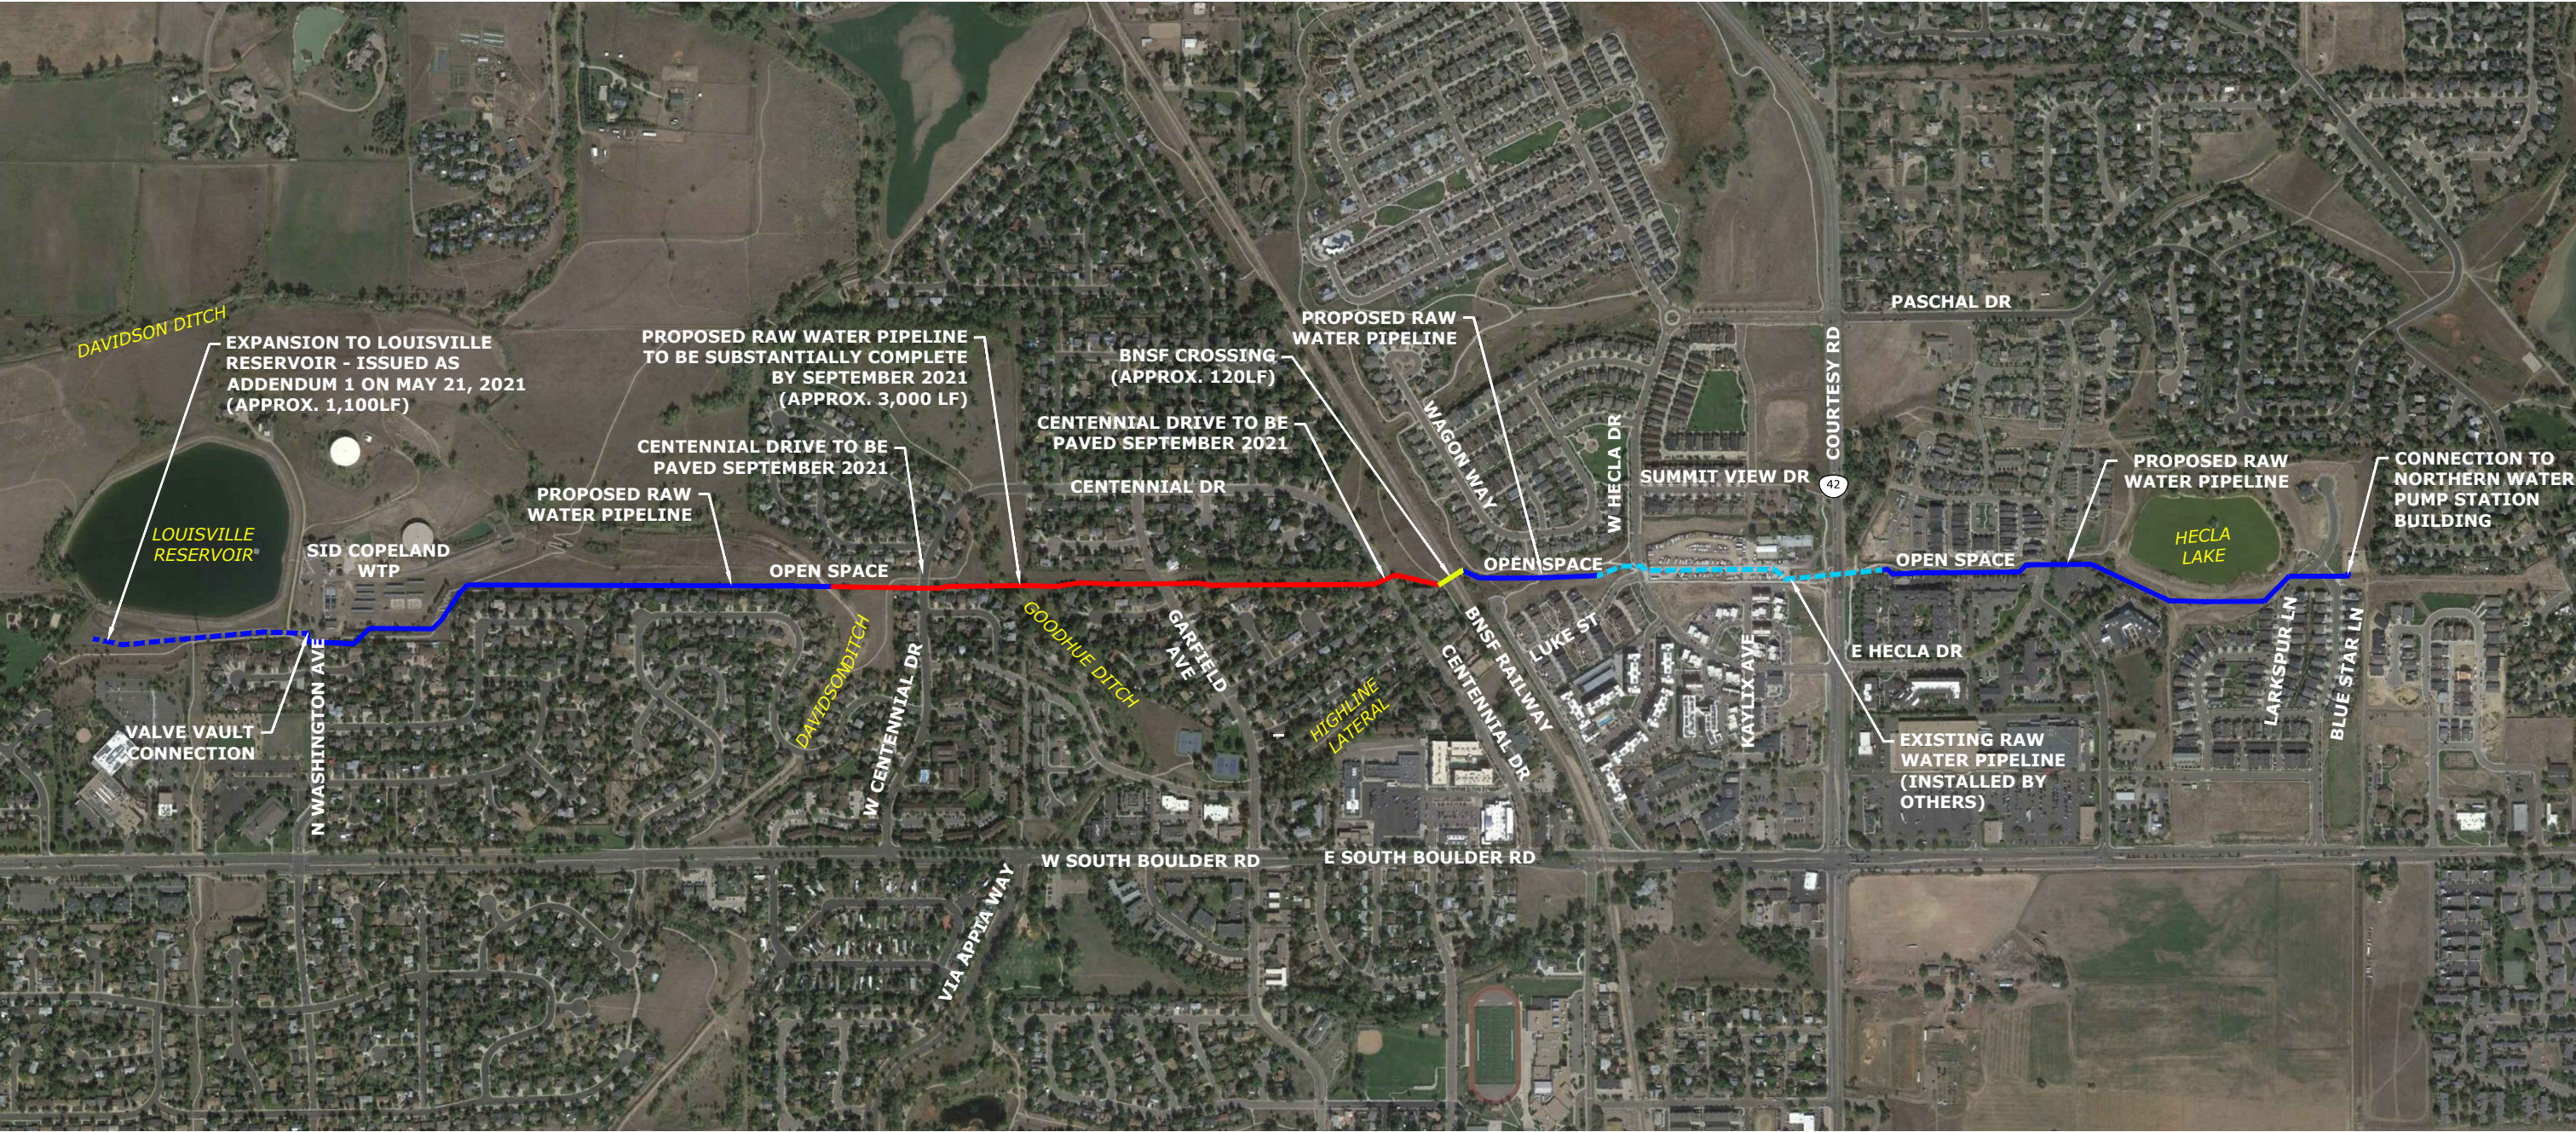

KEY MAP
SCALE: 1"=400'

NO.	DATE	BY	REVISION

NOTICE

0 1/2 1

IF THIS BAR DOES NOT MEASURE 1" THEN DRAWING IS NOT TO SCALE

AMA
DESIGNED
BAW
DRAWN
JSP
CHECKED

EXHIBIT
DO NOT USE FOR CONSTRUCTION

Murraysmith
www.murraysmith.us

murraysmith

City of Louisville

LOUISVILLE SOUTHERN WATER SUPPLY
PIPELINE EXPANSION

PUBLIC OUTREACH MEETING
PROJECT OVERVIEW

PROJECT NO.: SCALE: DATE:

SHEET

EXHIBIT

1