


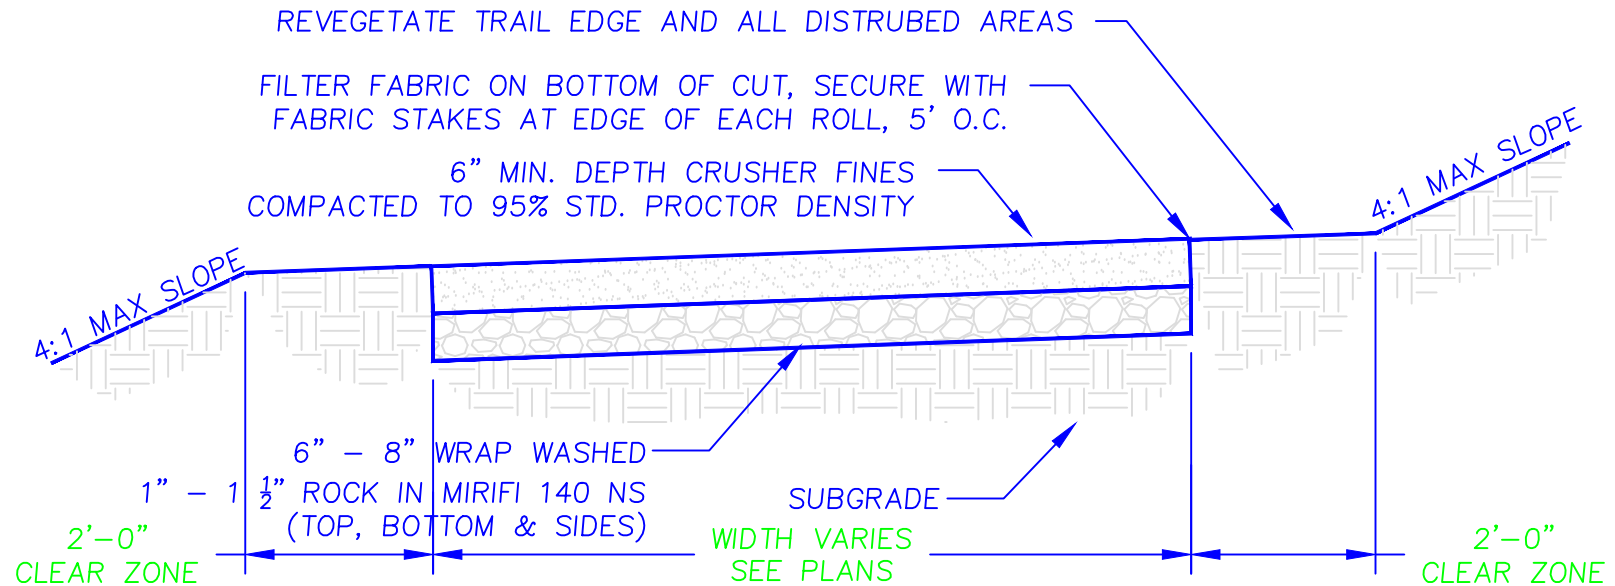

NOTES:

1. 6" THICK TREAD SURFACE TO BE COMPACTED CRUSHER FINES AT 95% STD. PROCTOR DENSITY.
2. CRUSHER FINES SUBMITTAL TO BE APPROVED BY THE PARKS PROJECT MANAGER PRIOR TO DELIVERY AND INSTALLATION.
3. GEOTEXTILE FABRIC SHALL BE MIRAFLI (140 NS) OR EQUAL TO BE PLACED UNDER AND ON THE SIDES OF ALL CRUSHER FINES SURFACE TRAILS, COLOR SHALL BE EARTHTONE, SUBMIT SAMPLE PRIOR TO DELIVERY AND INSTALLATION.
4. TRAIL SHALL NOT EXCEED 5% RUNNING SLOPE AND HAVE A MAX. CROSS SLOPE OF 2%. DRAIN TO EITHER SIDE OF TRAIL, SLOPE TO DRAIN