



612 GRANT STREET - ALTERATION CERTIFICATE SUBMITTAL

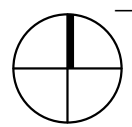


EXISTING MAIN LEVEL
NOT TO SCALE

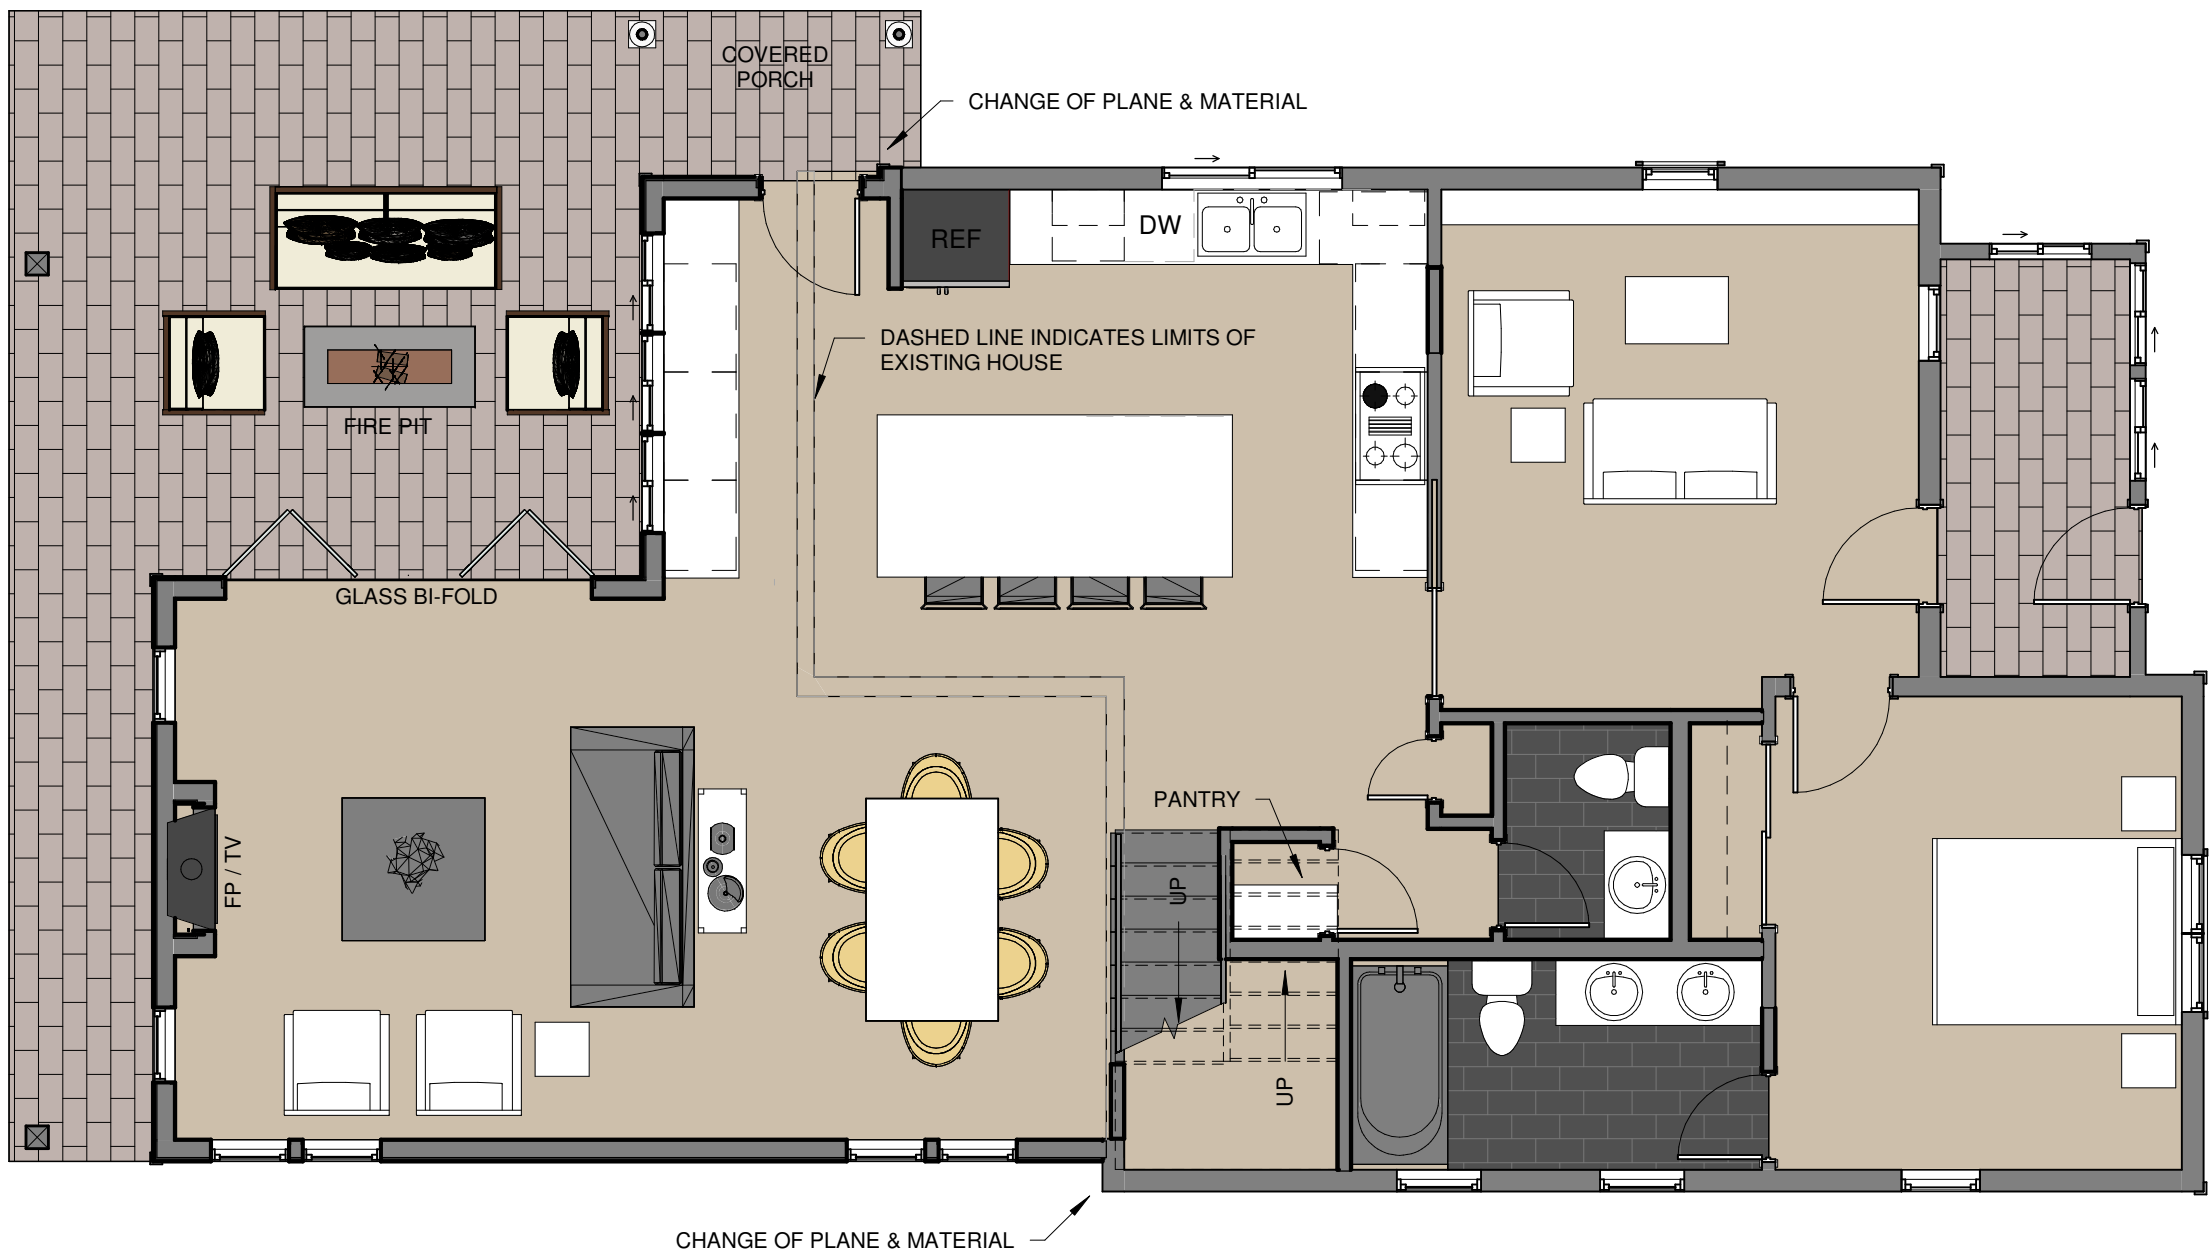


12/1/22 | 3/16" = 1'-0"

MAIN LEVEL FLOOR PLAN

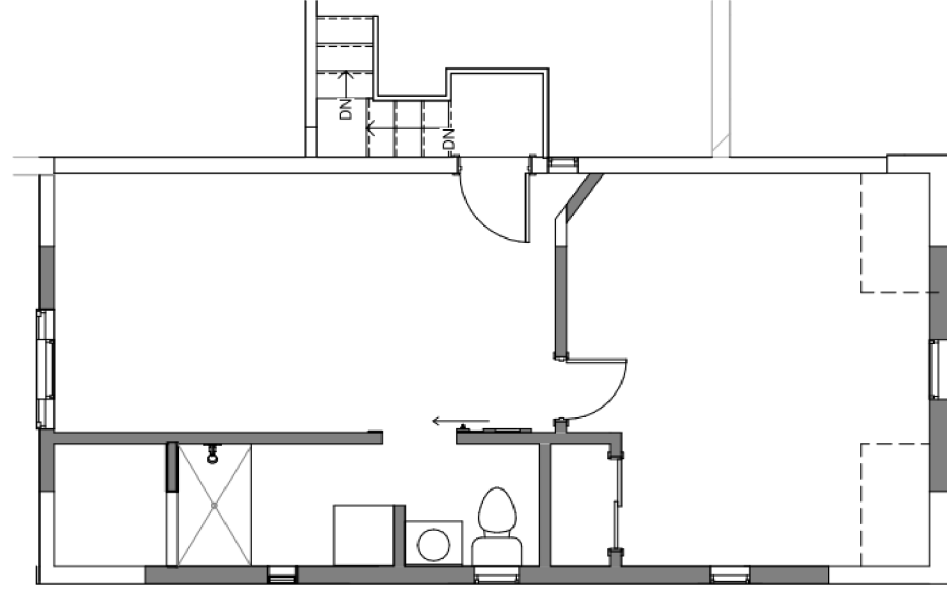


EXISTING UPPER LEVEL
NOT TO SCALE

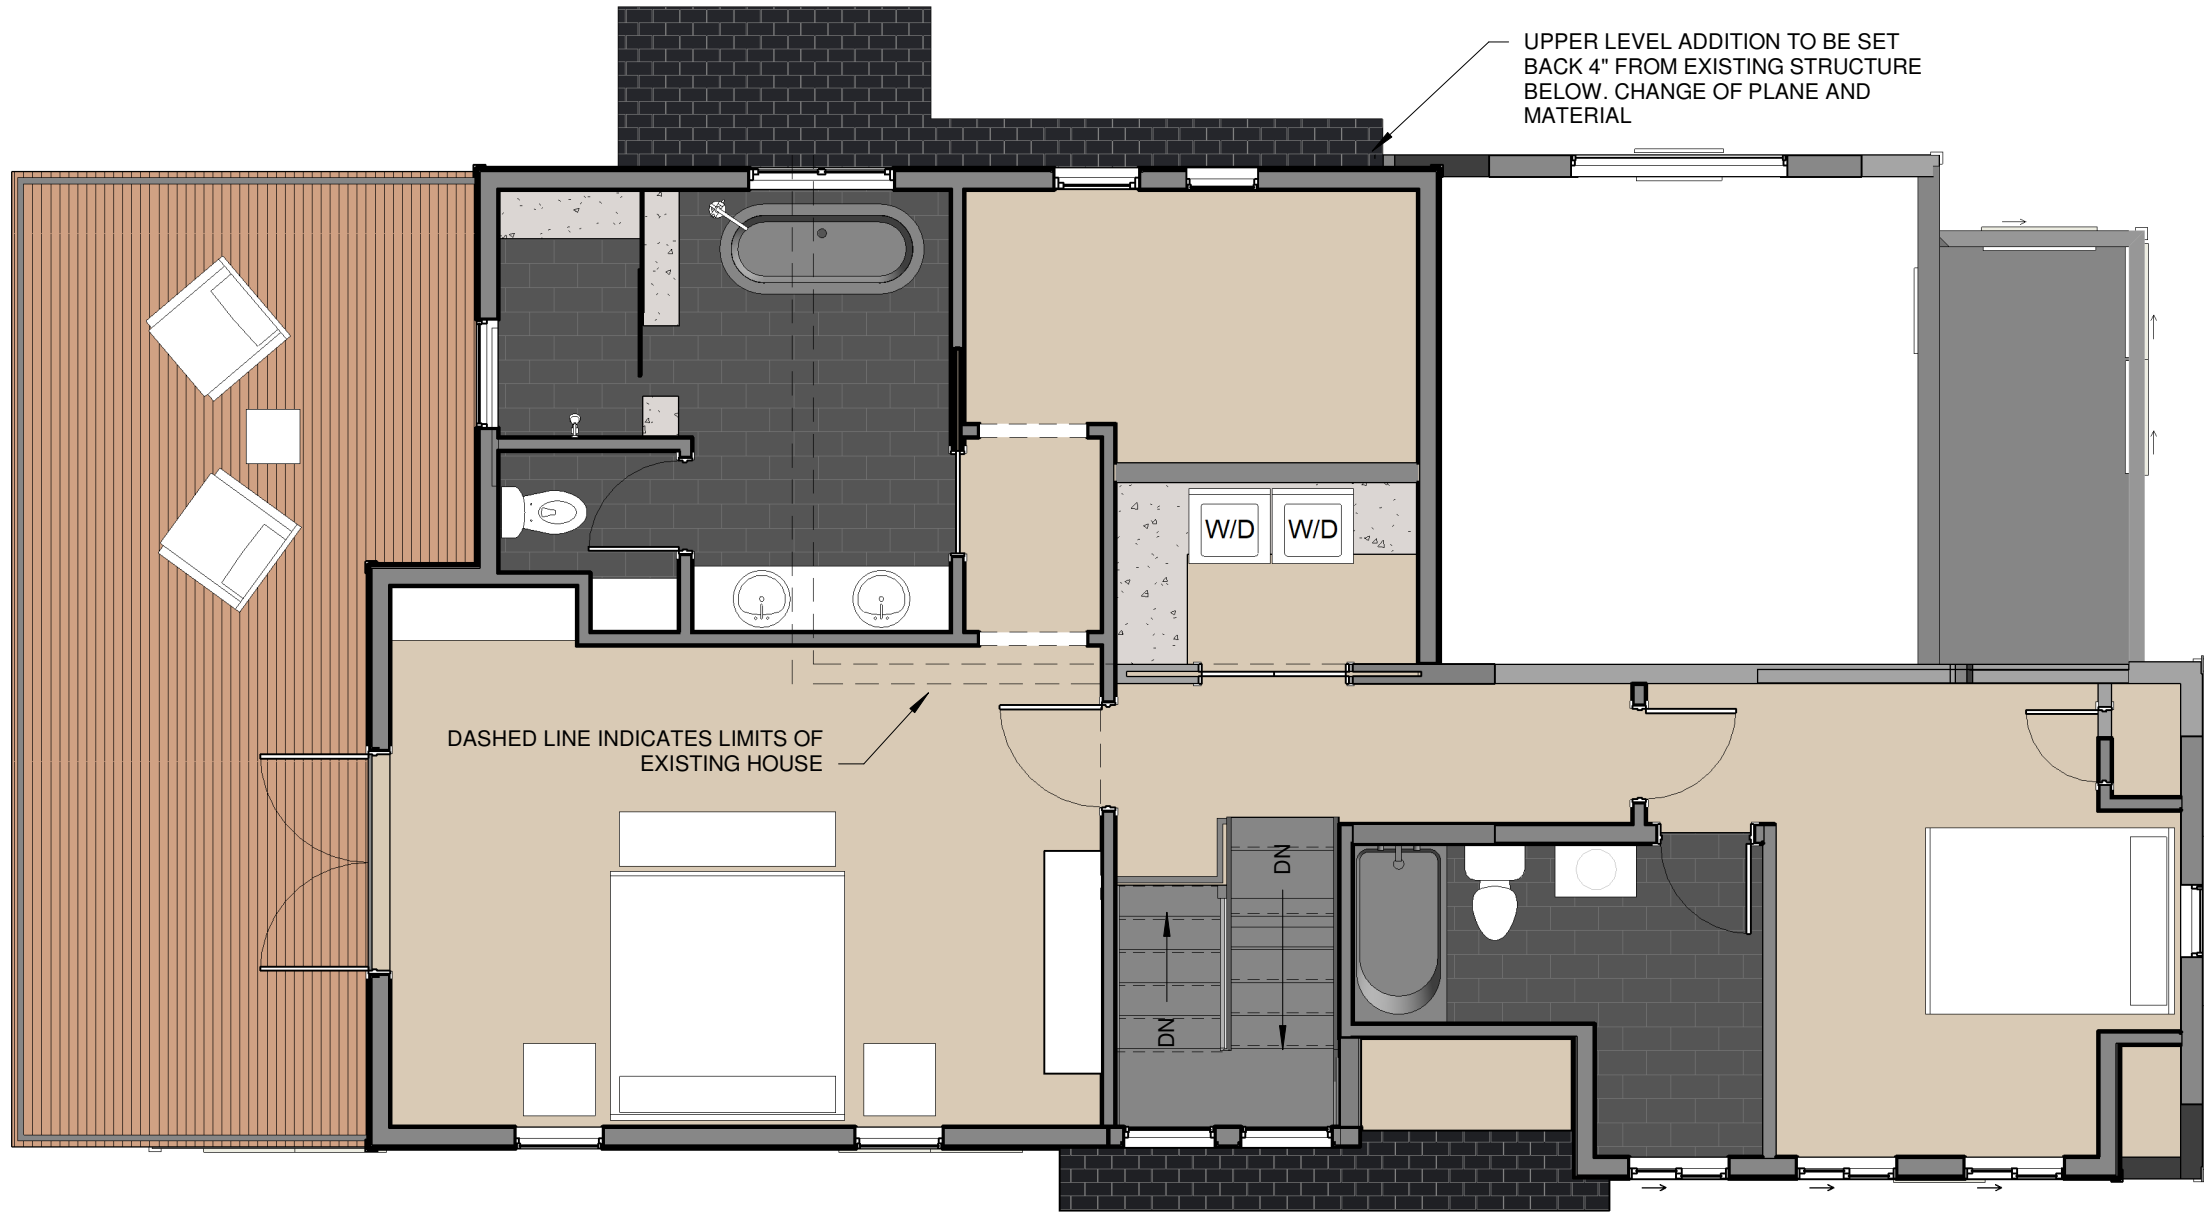


UPPER LEVEL ADDITION TO BE SET
BACK 4" FROM EXISTING STRUCTURE
BELOW. CHANGE OF PLANE AND
MATERIAL

DASHED LINE INDICATES LIMITS OF
EXISTING HOUSE

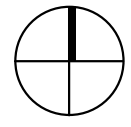


12/1/22 | 3/16" = 1'-0"

UPPER LEVEL FLOOR PLAN

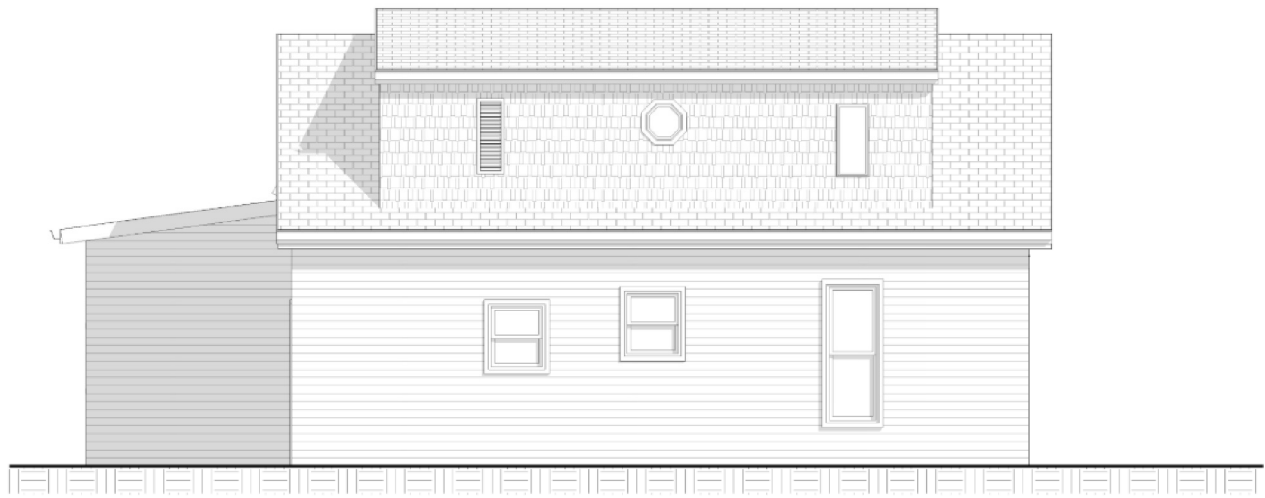



EXISTING NORTH ELEVATION
NOT TO SCALE

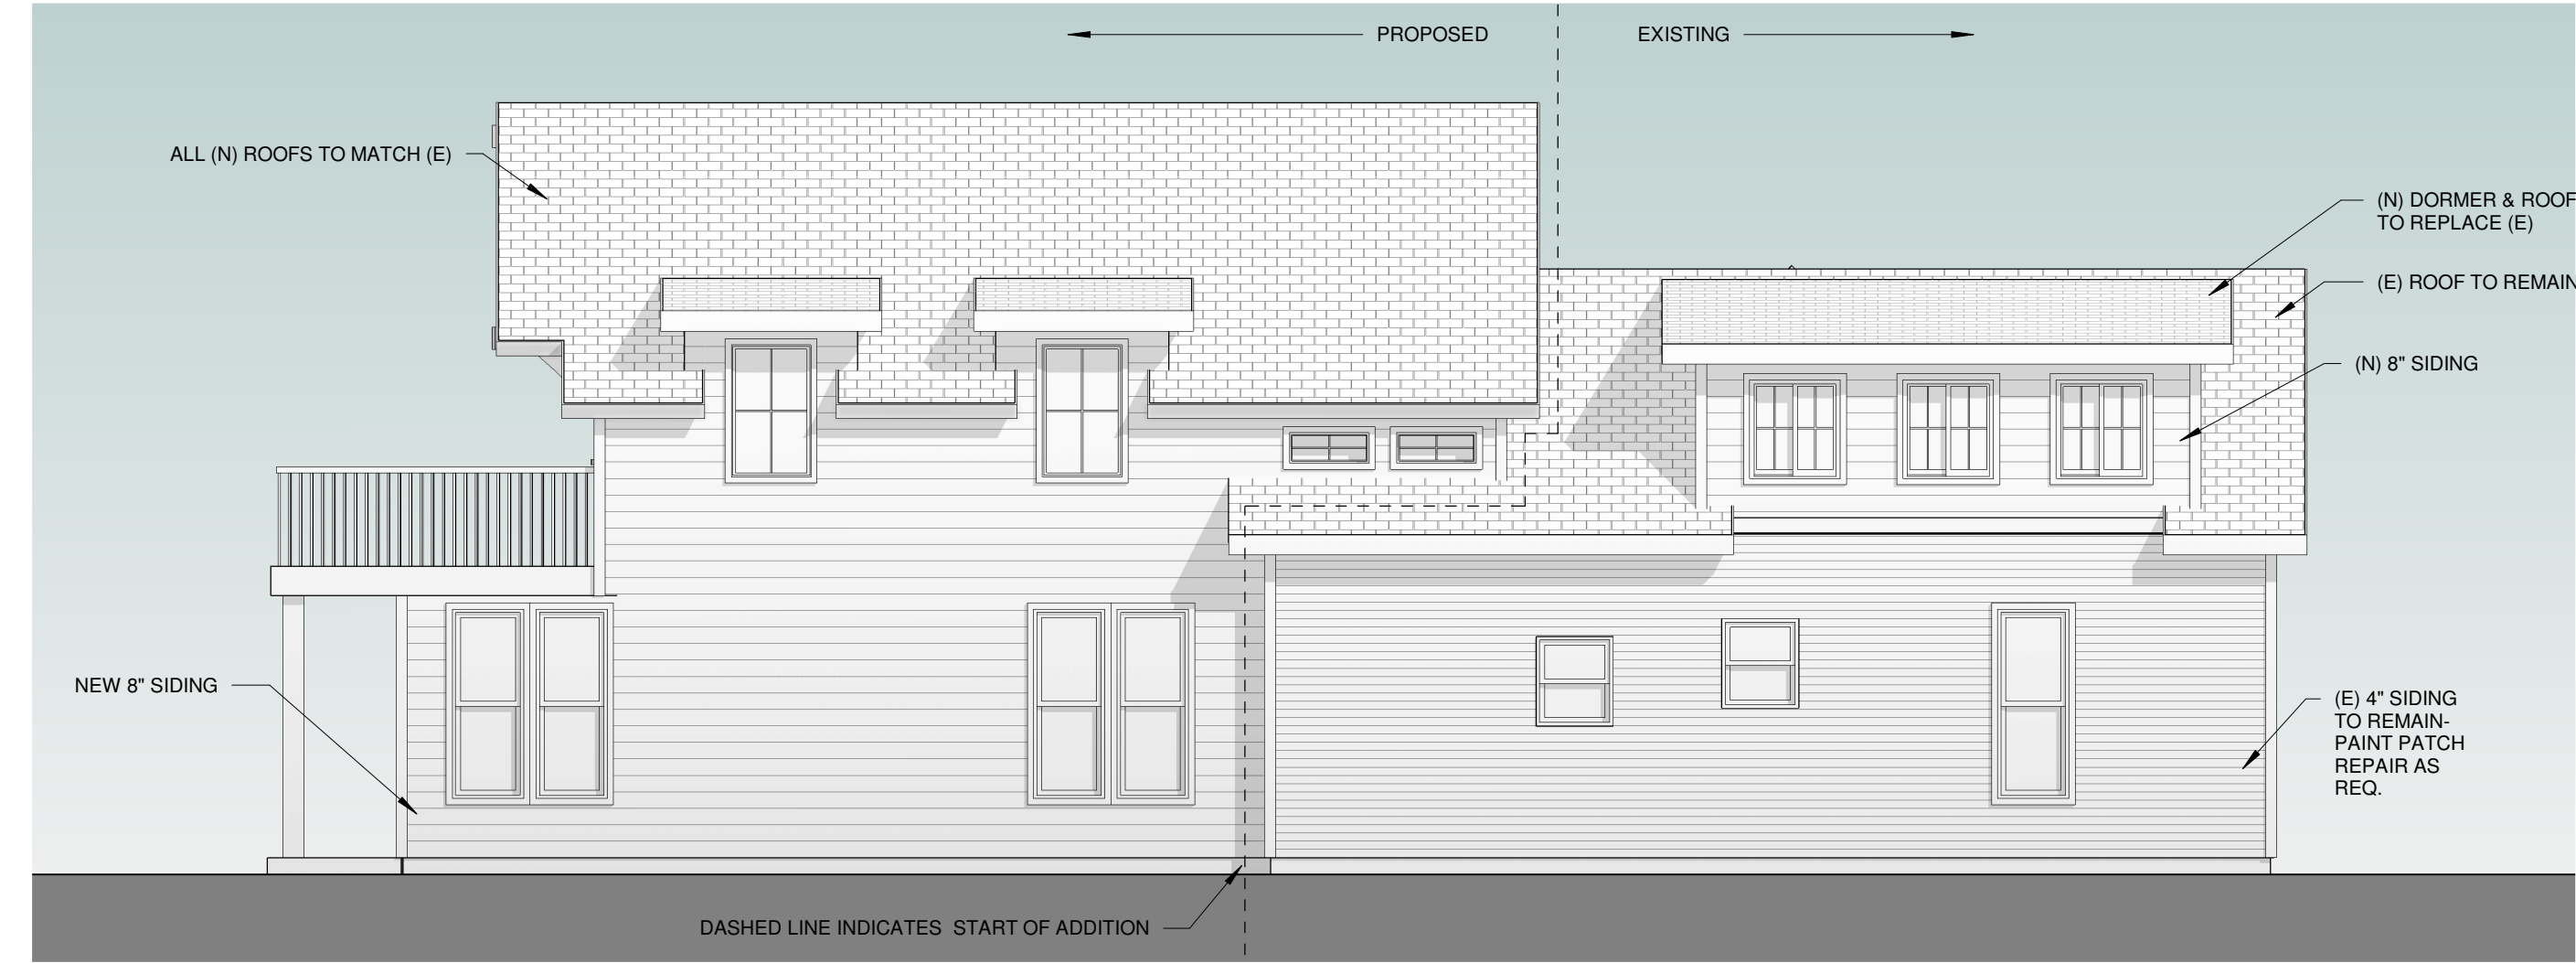




EXISTING WEST ELEVATION
NOT TO SCALE

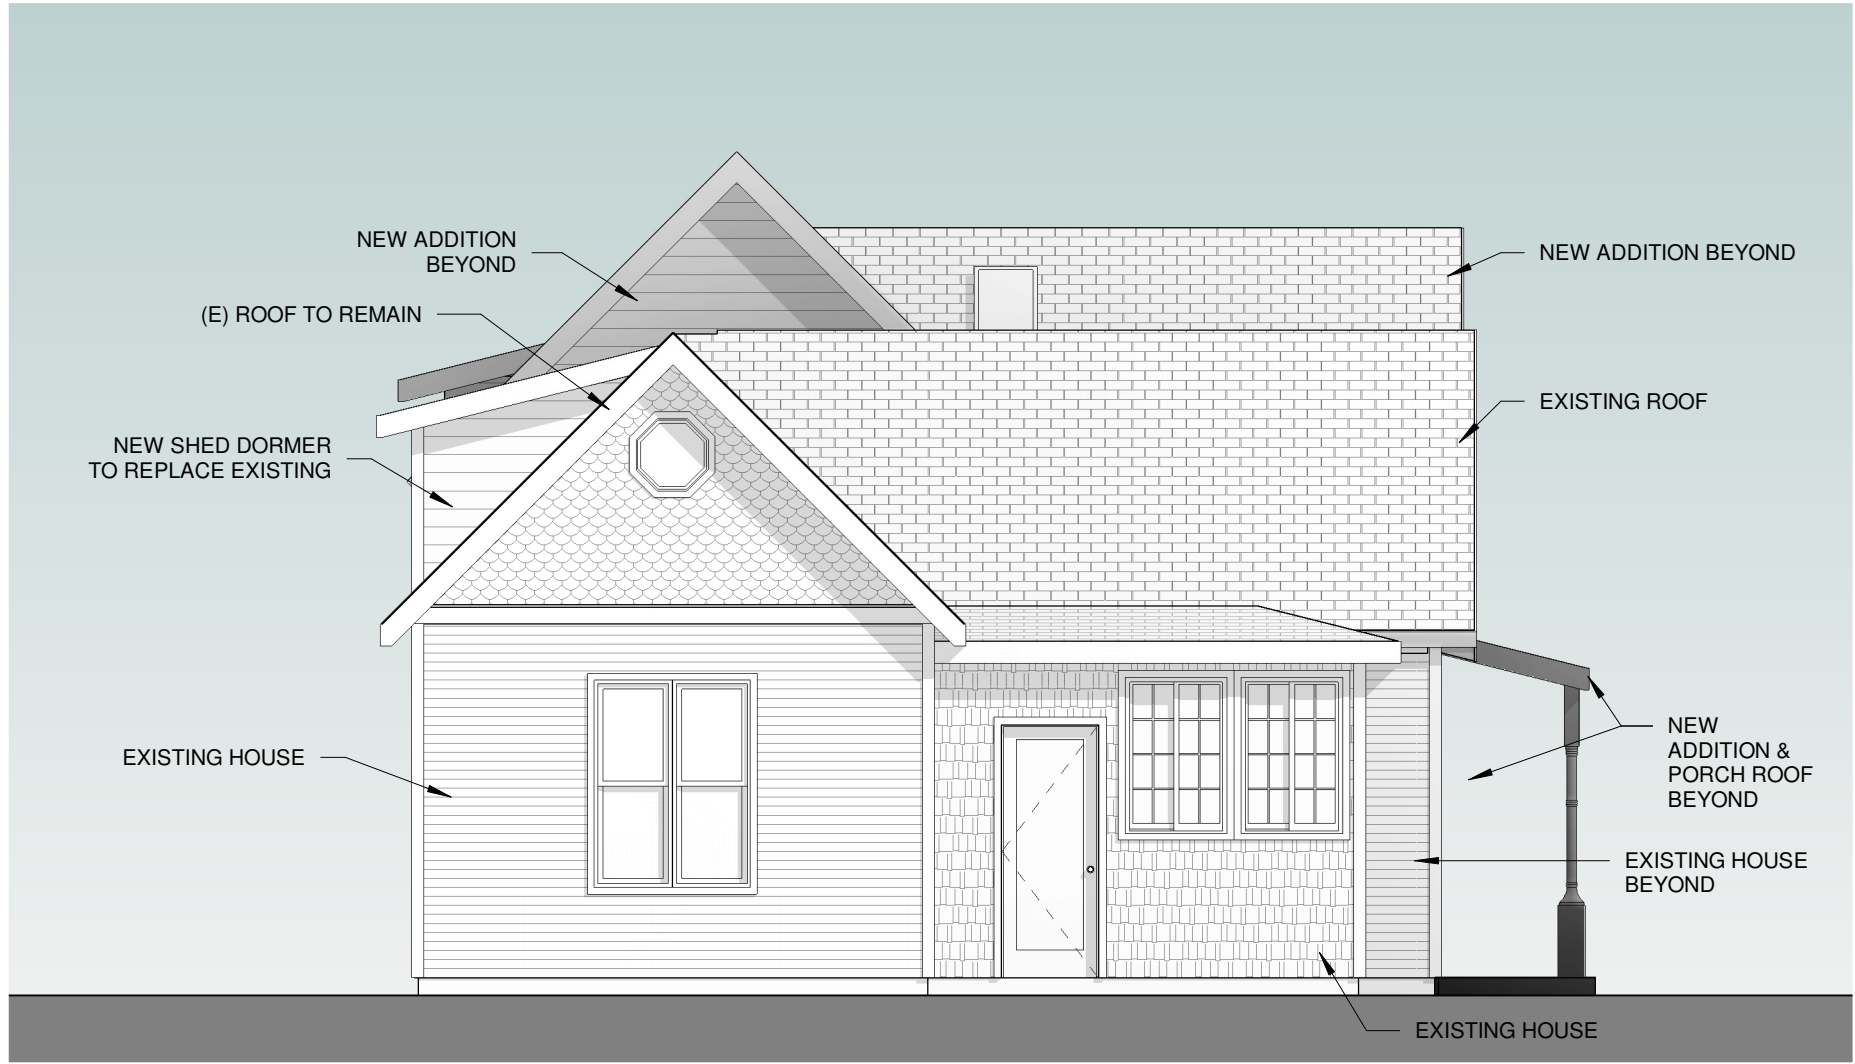

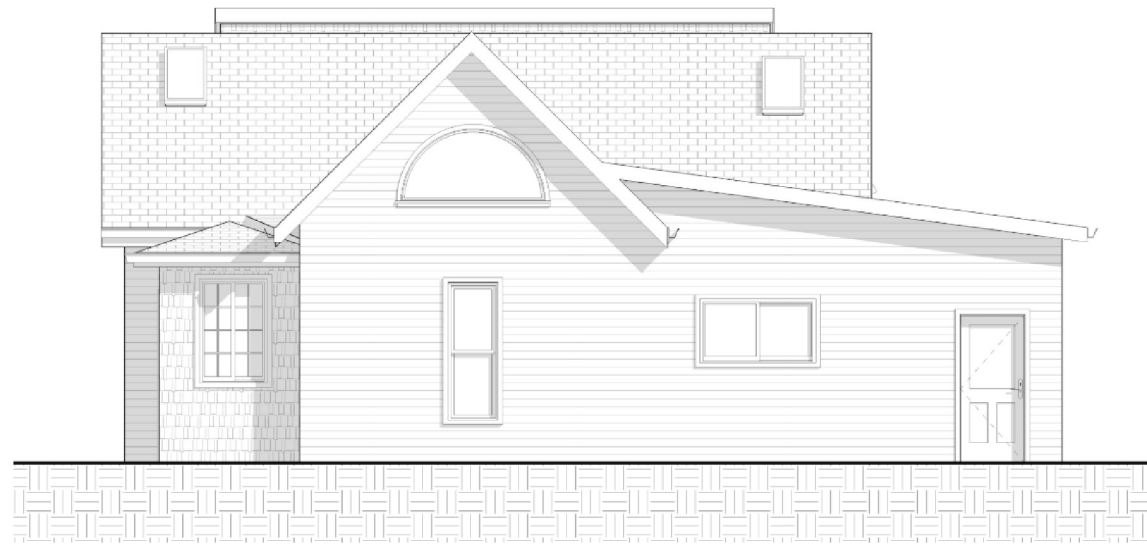

EXISTING SOUTH ELEVATION
NOT TO SCALE

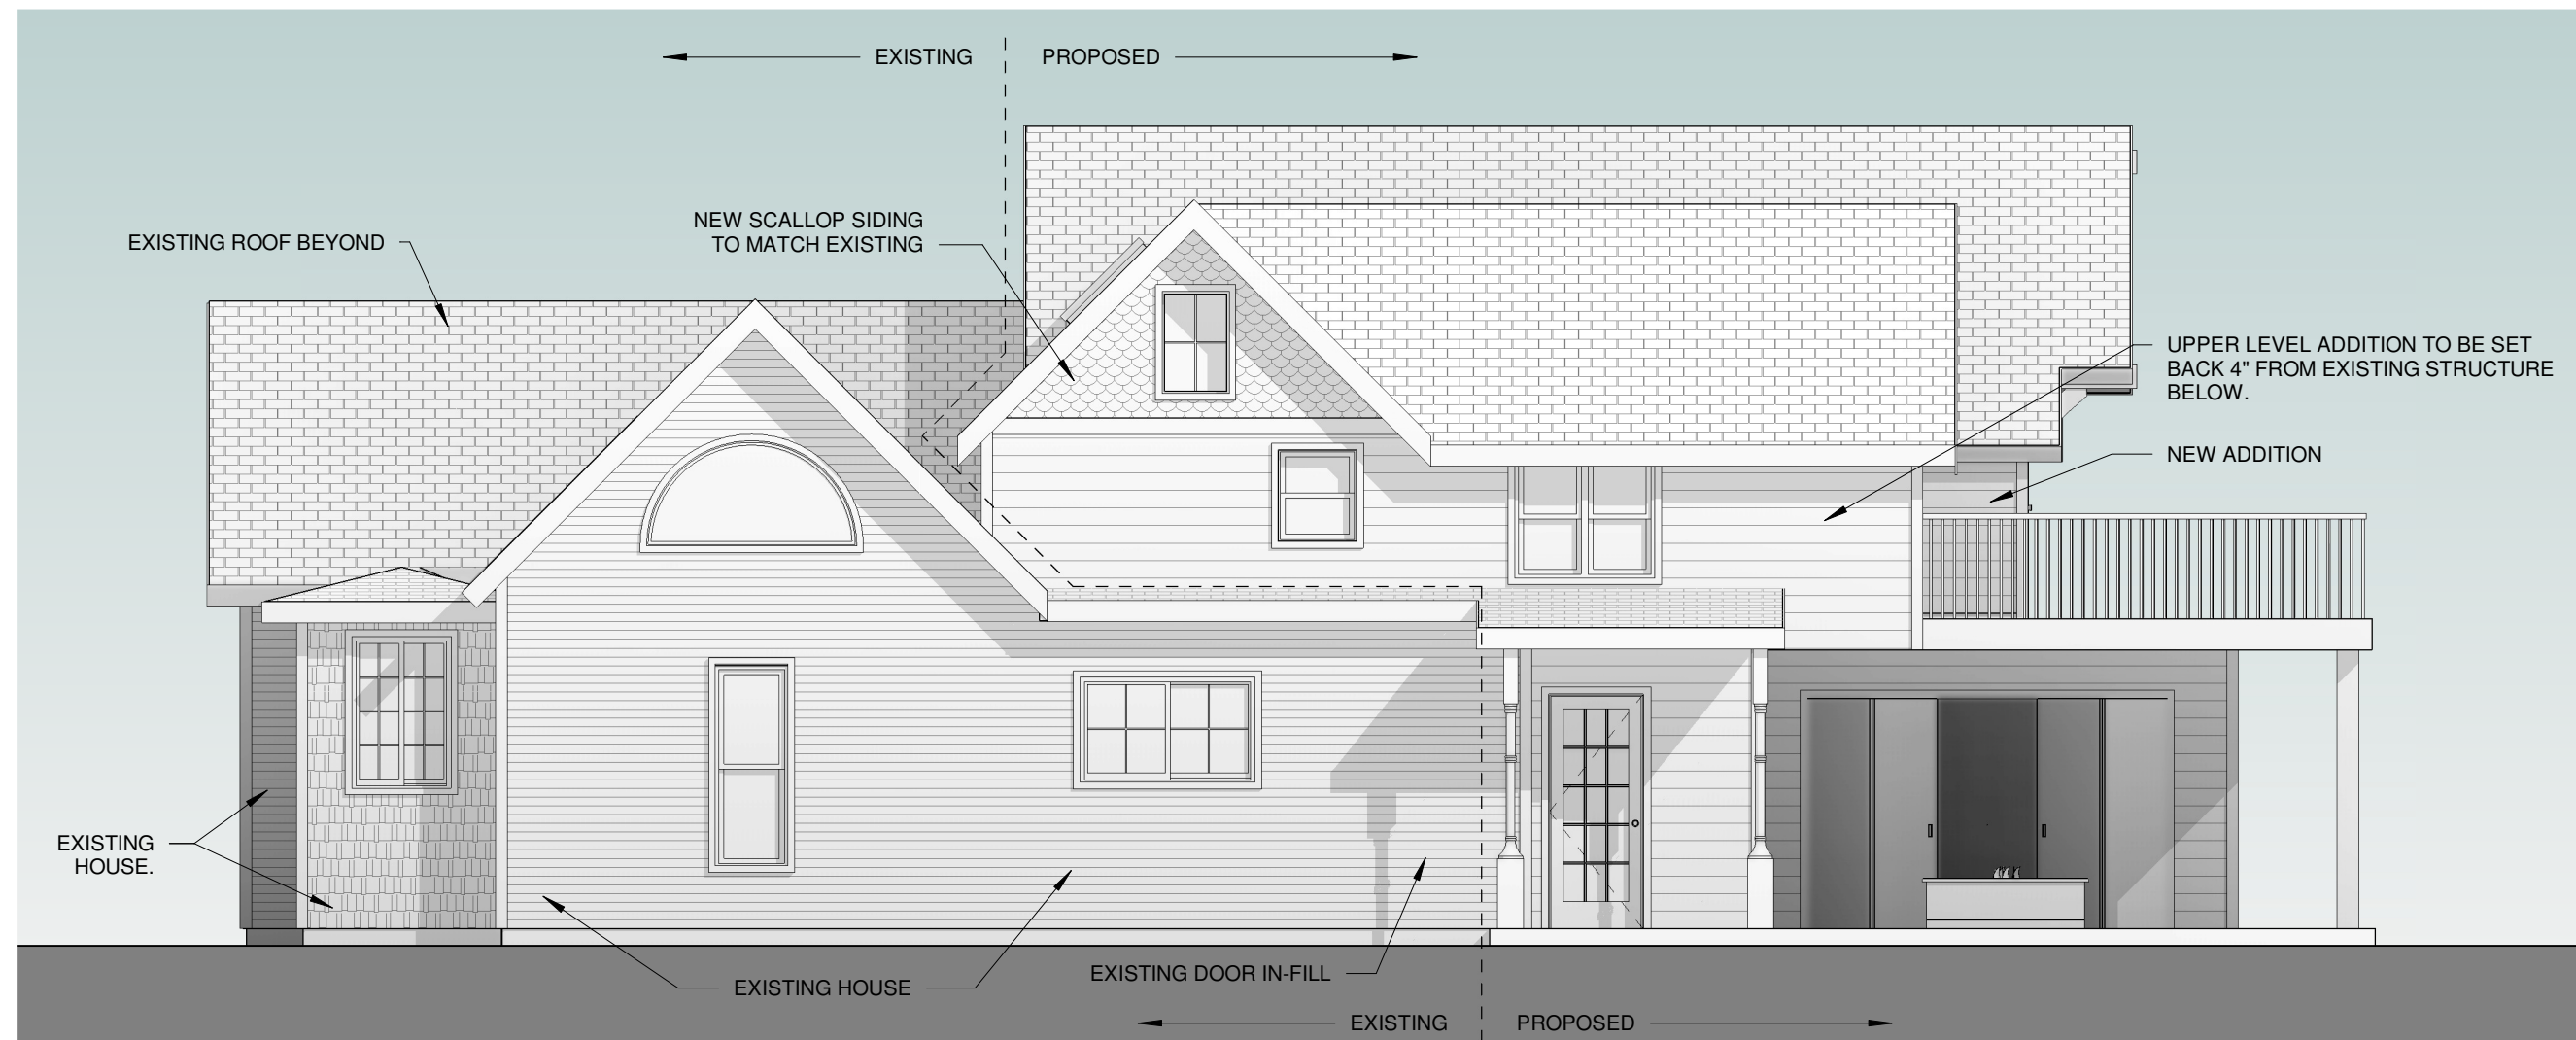





EXISTING EAST ELEVATION
NOT TO SCALE






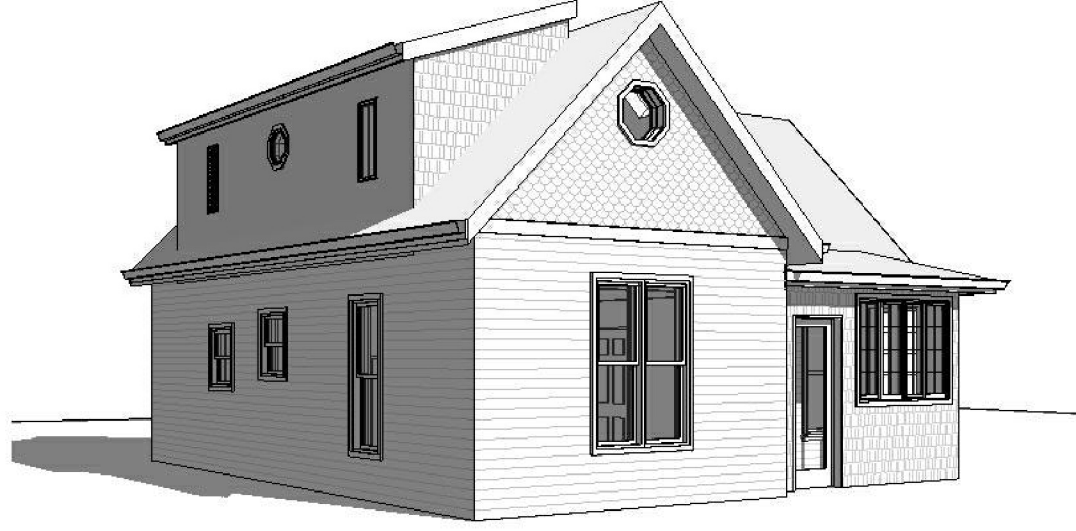

EXISTING NW PERSPECTIVE VIEW
NOT TO SCALE

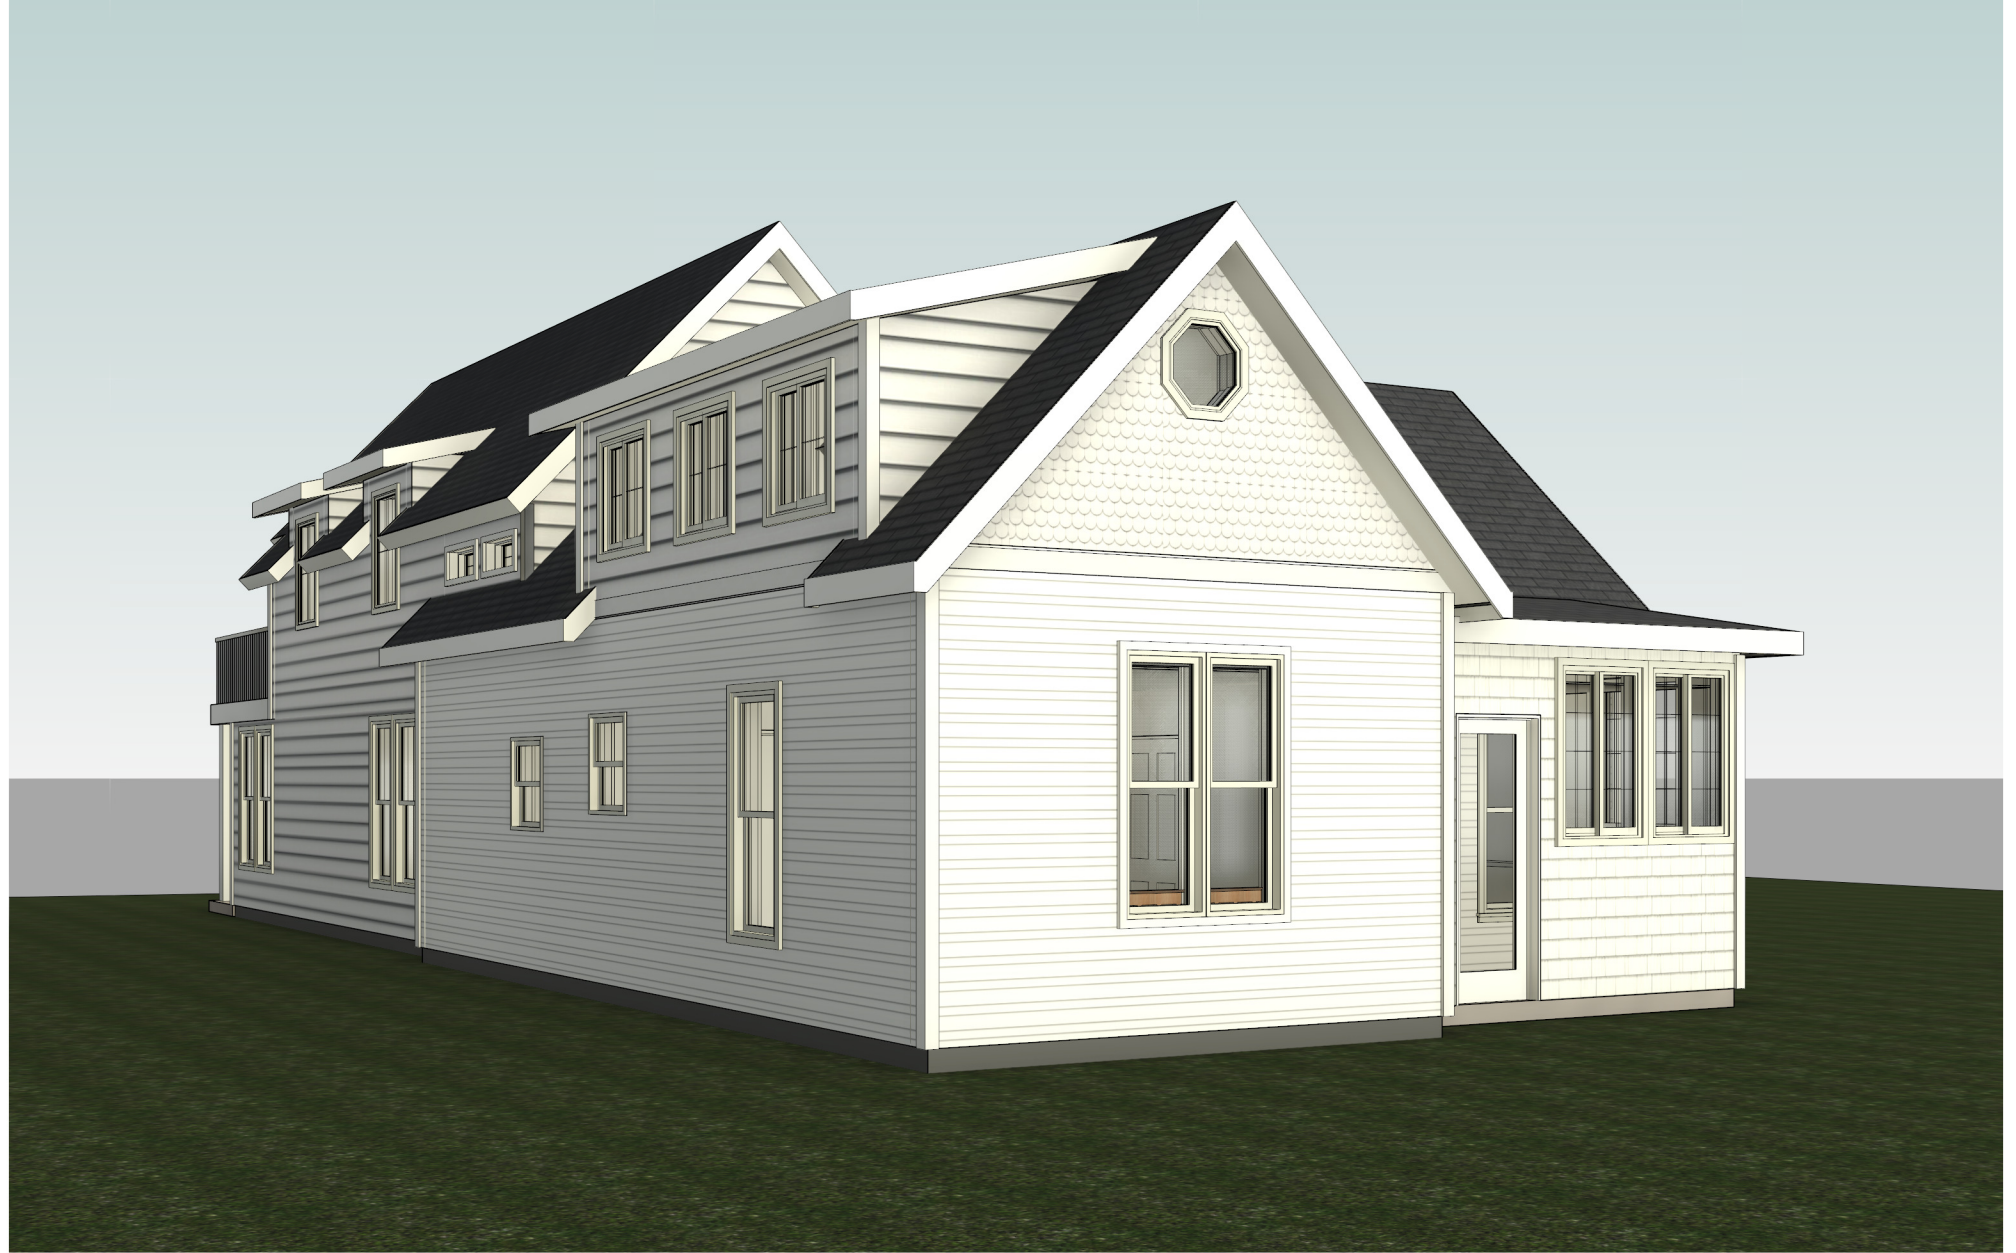



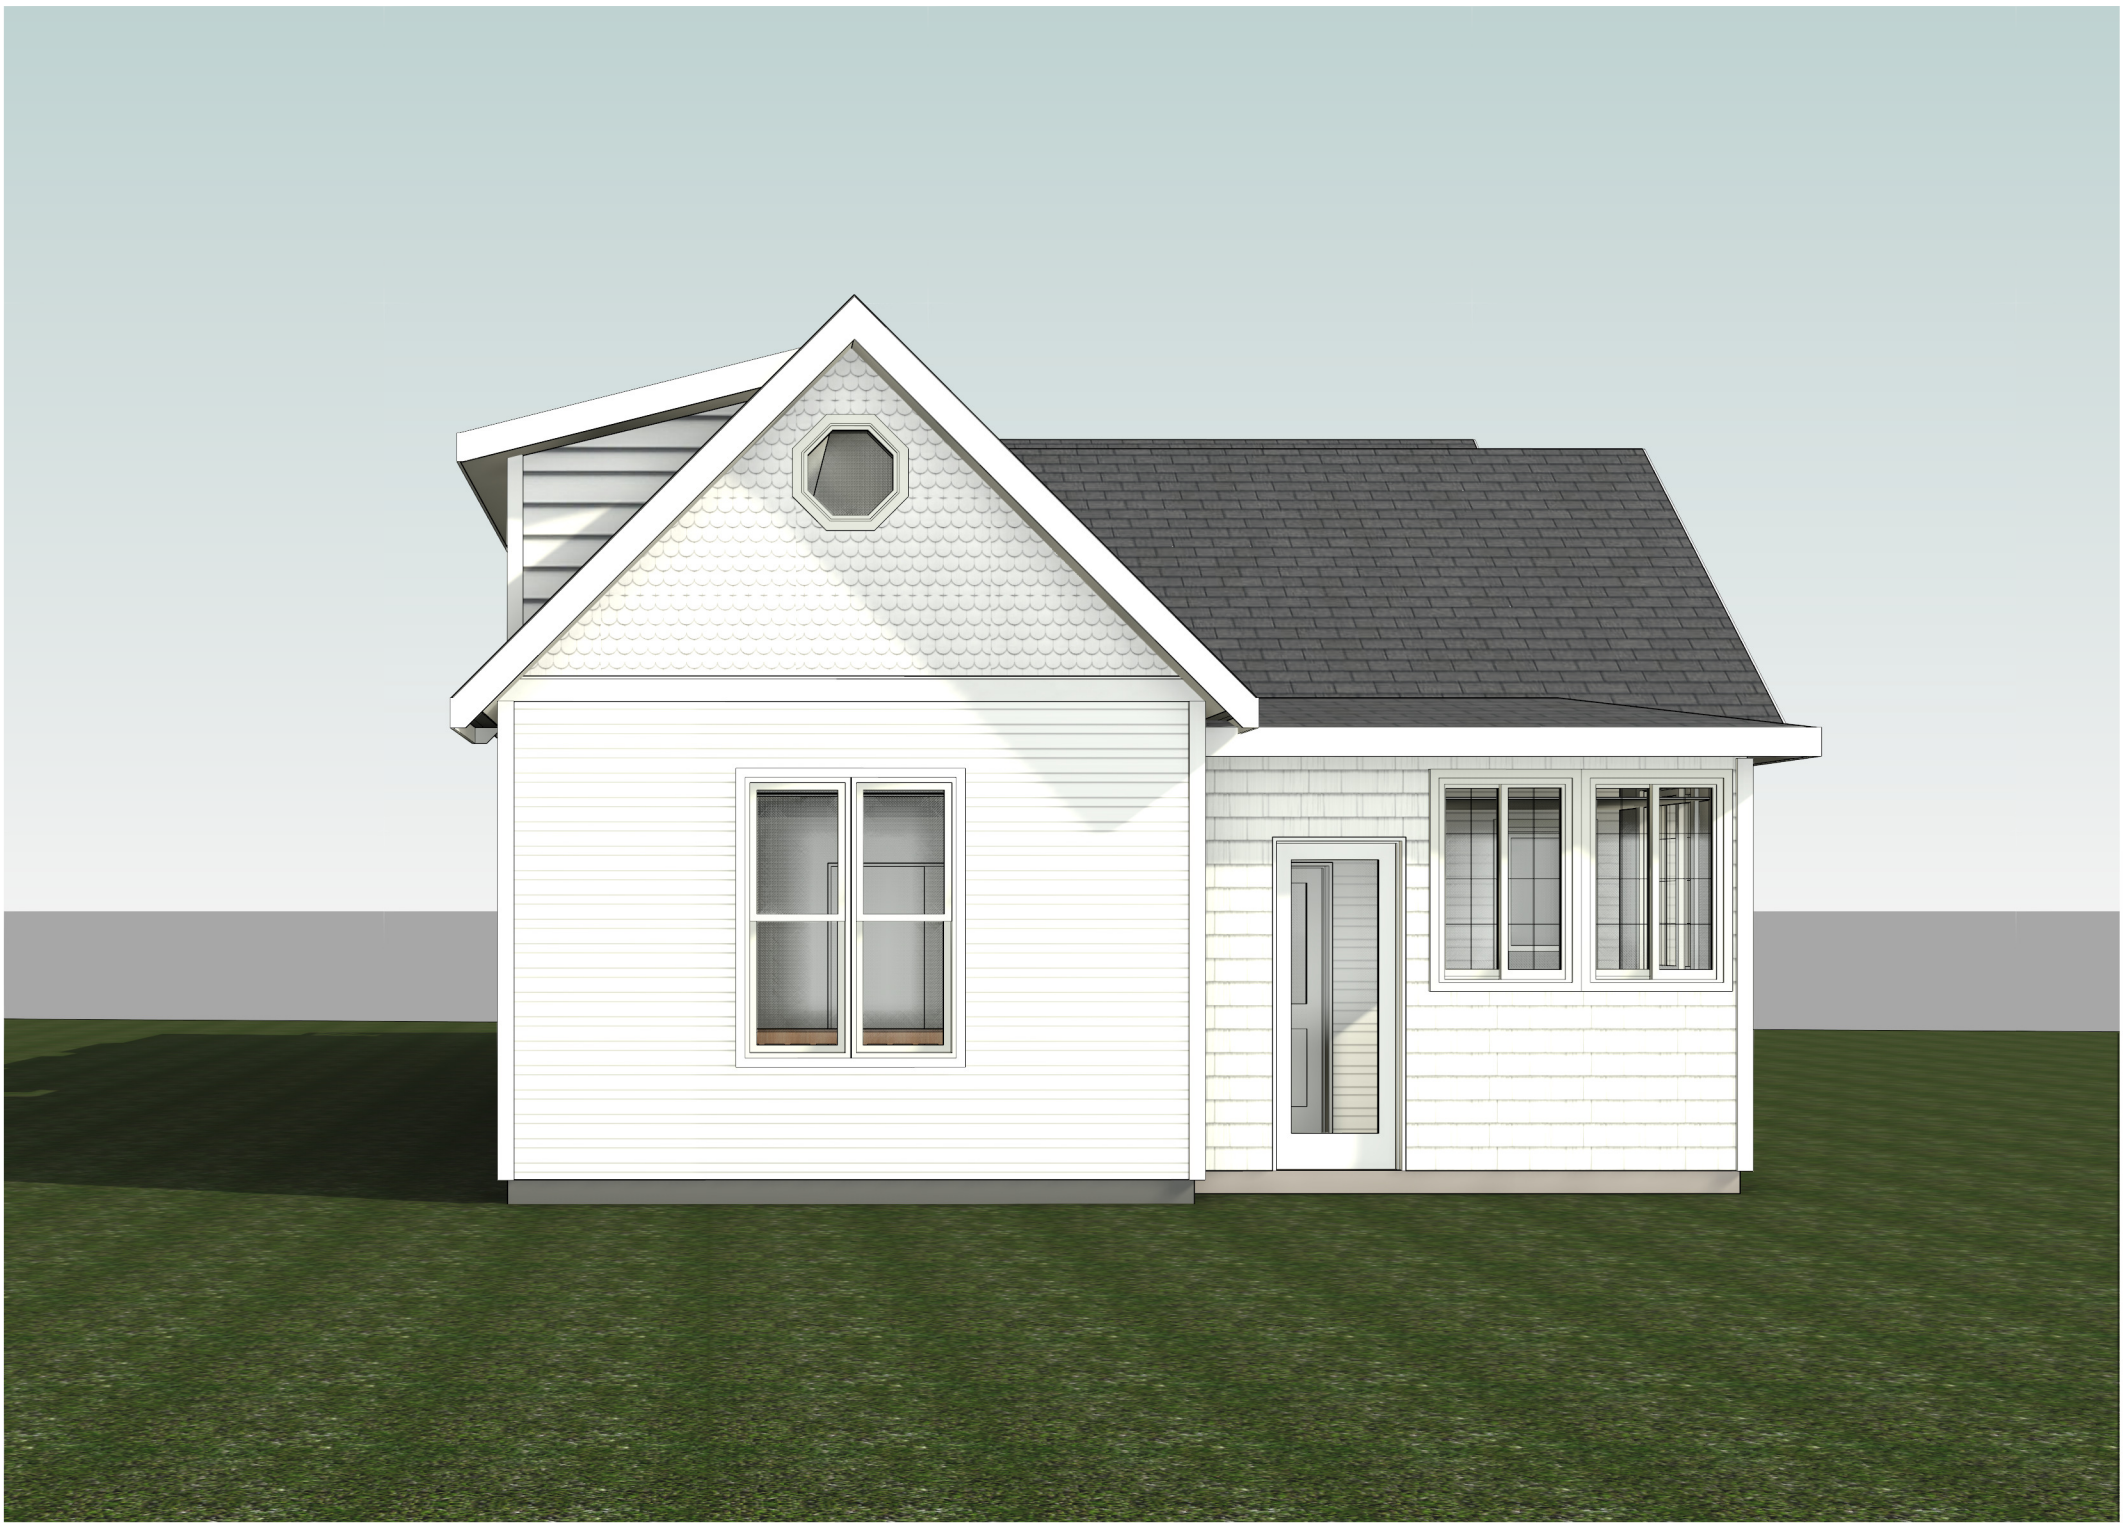





EXISTING SW PERSPECTIVE VIEW
NOT TO SCALE





