


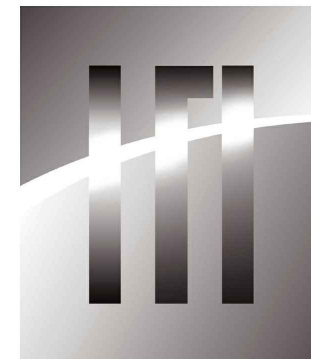

HARTRONFT
ASSOCIATES
A Professional Corporation

Planning
Architecture
Interior Design

950 Spruce Street, #2A
Louisville, CO 80027
TEL: 303.673.9304
FAX: 303.673.9319

HISTORIC STRUCTURAL ASSESSM'T
829 LINCOLN AVENUE

LOUISVILLE, CO 80027

DRAFT

PROJECT # **2160.00**
DATE: **03/24/23**
DRAWN BY: **HAPC**
CHECKED BY: **JEH**
REVISIONS:



COPYRIGHT 2023
All drawn and written information
duplicated disclosed or otherwise
appearing herein shall not be
used without written consent of
Harttronft Associates, p.c.

ELEVATIONS

Sheet

A1.04

of Sheets

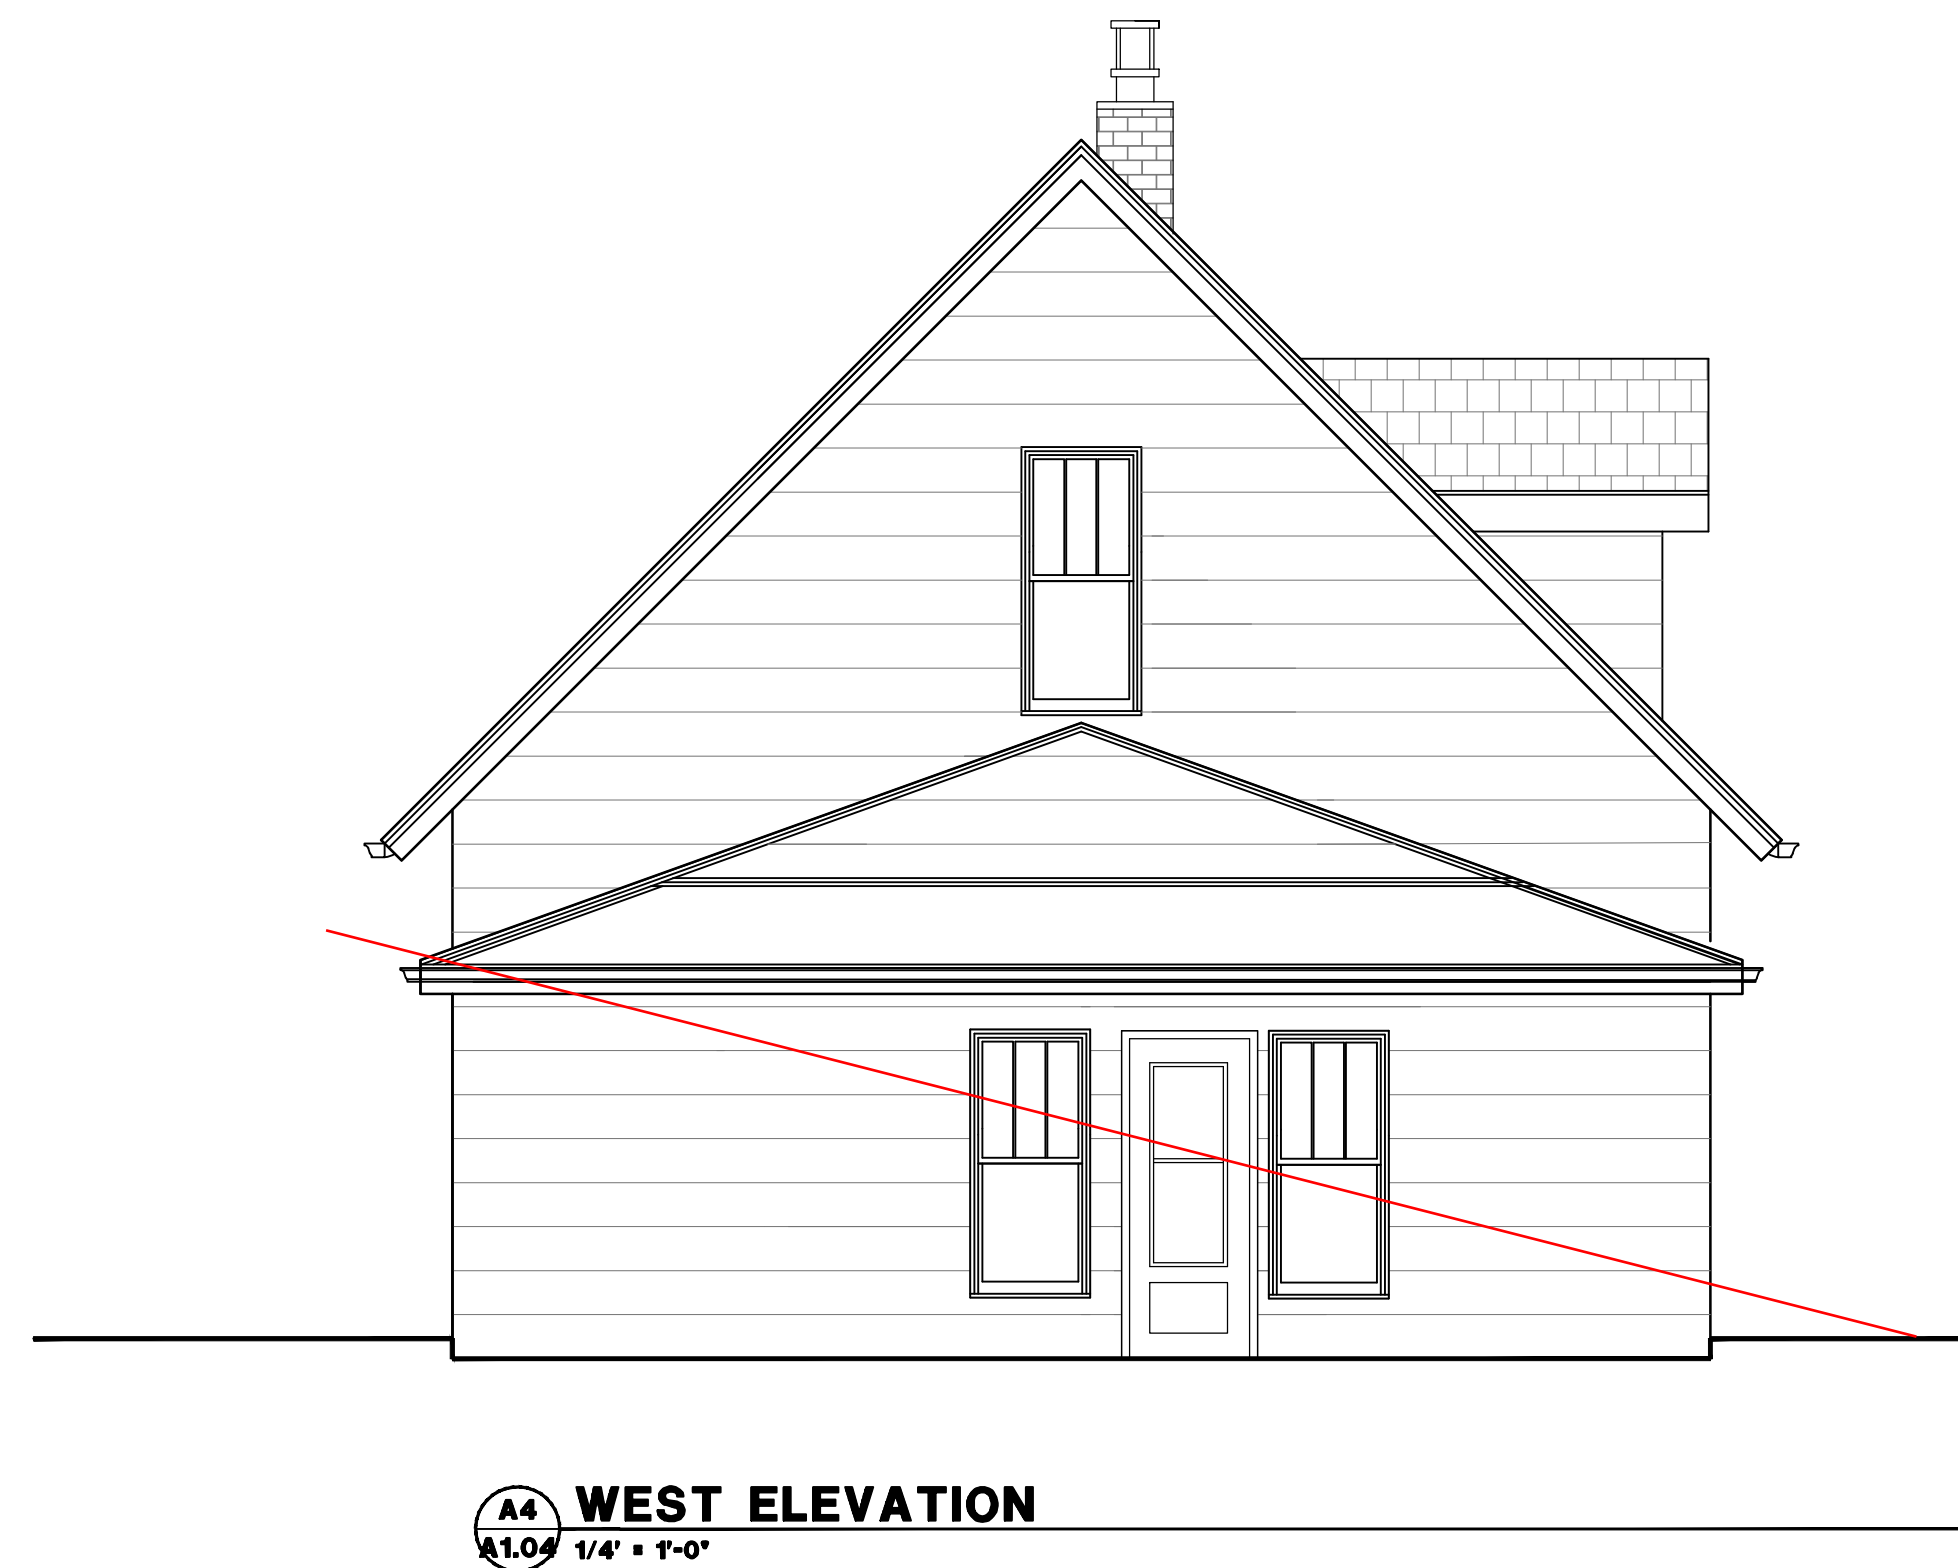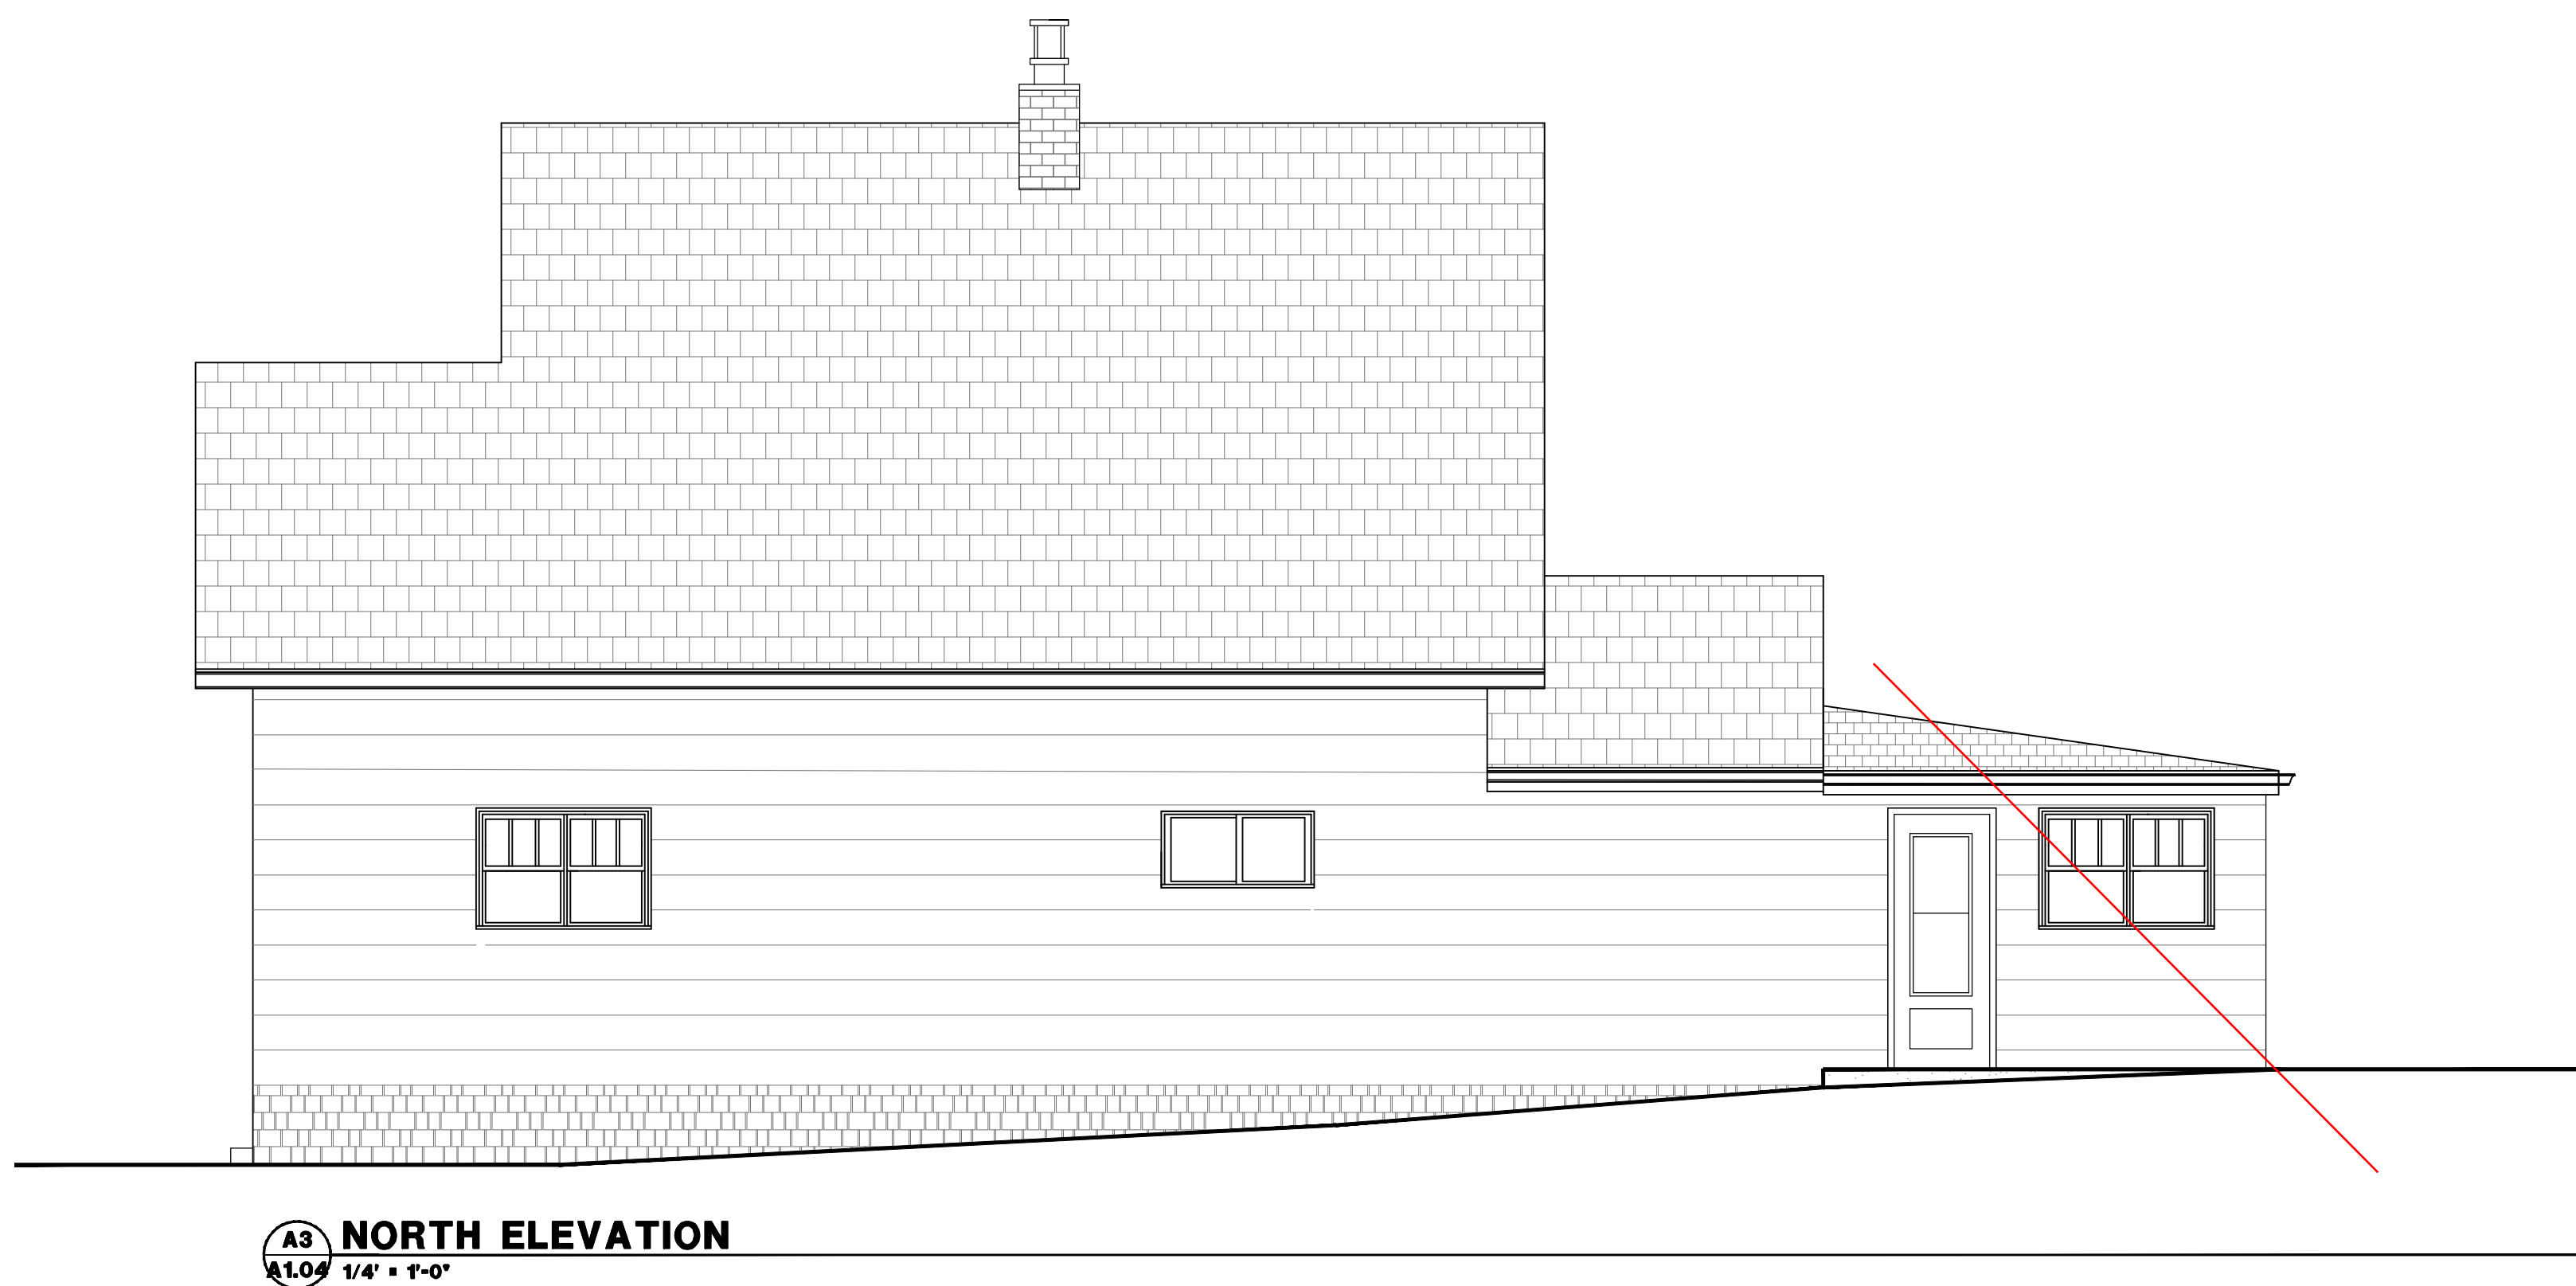

Modern design
proposed for railings,
spindles, and posts
as shown in photo
above. This is a
change from the
design shown on
these elevations.

