


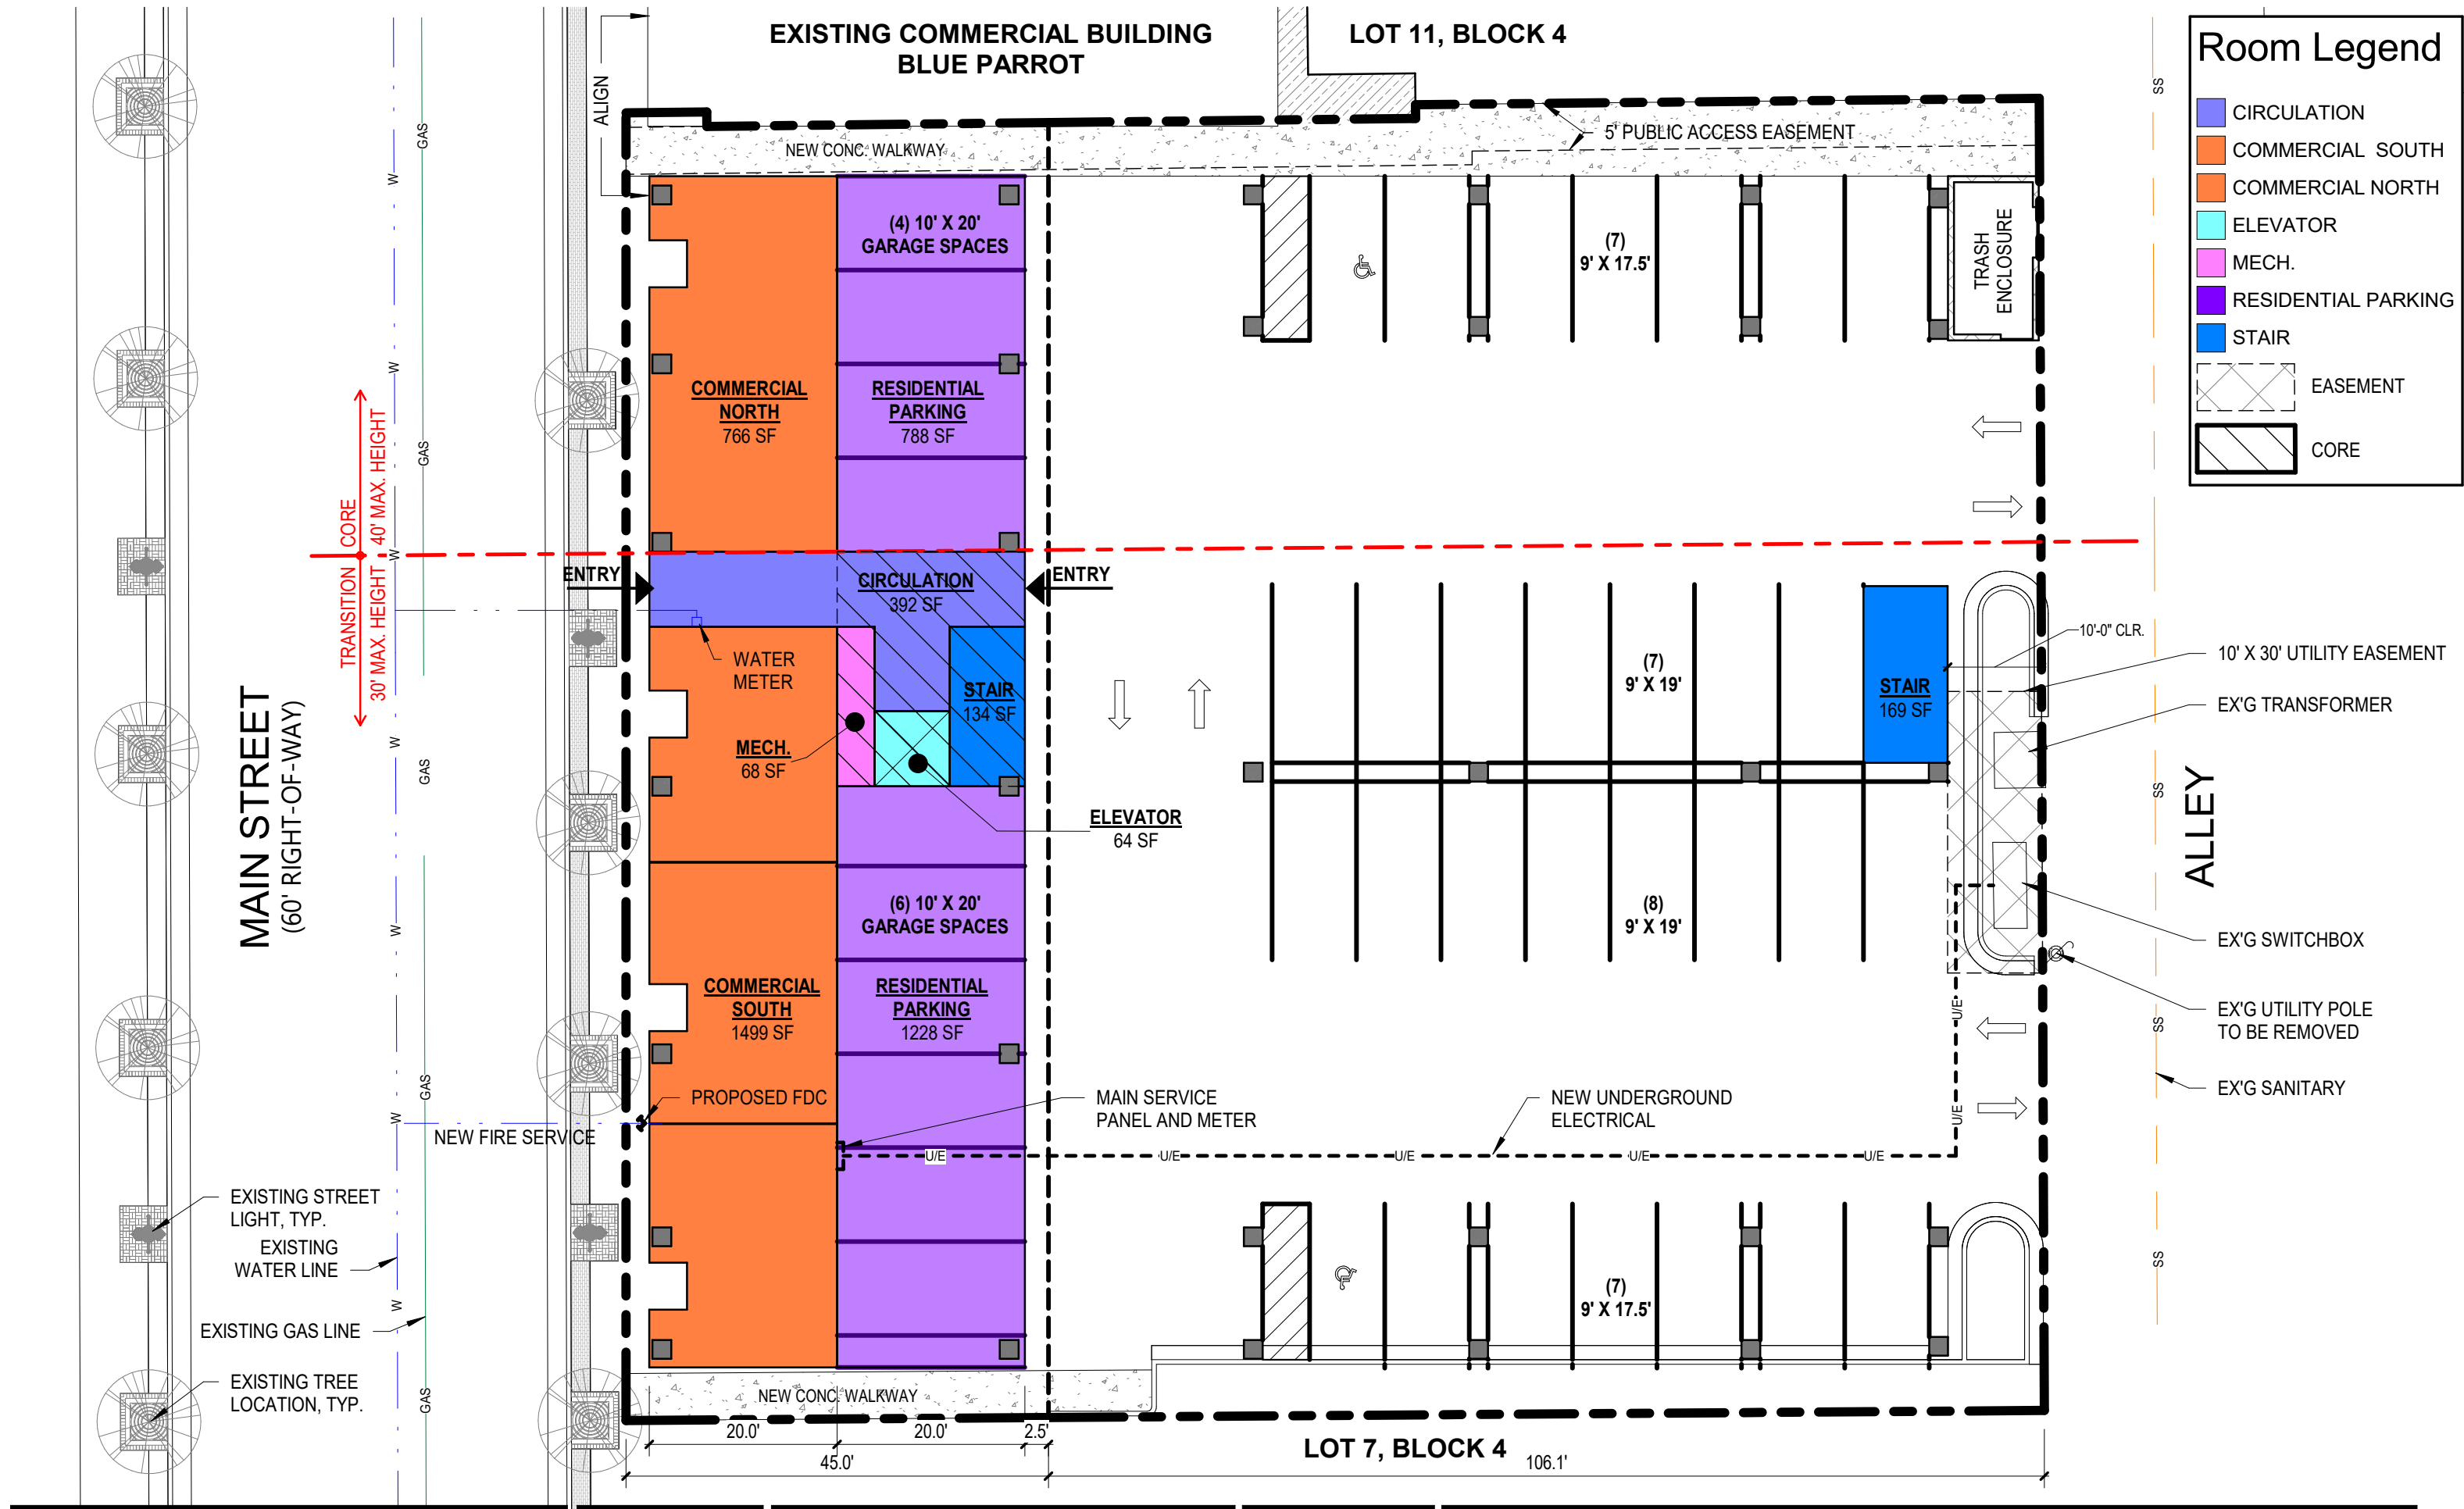


VOLTAGE MIXED-USE


DEVELOPMENT

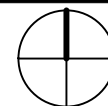


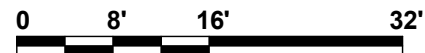


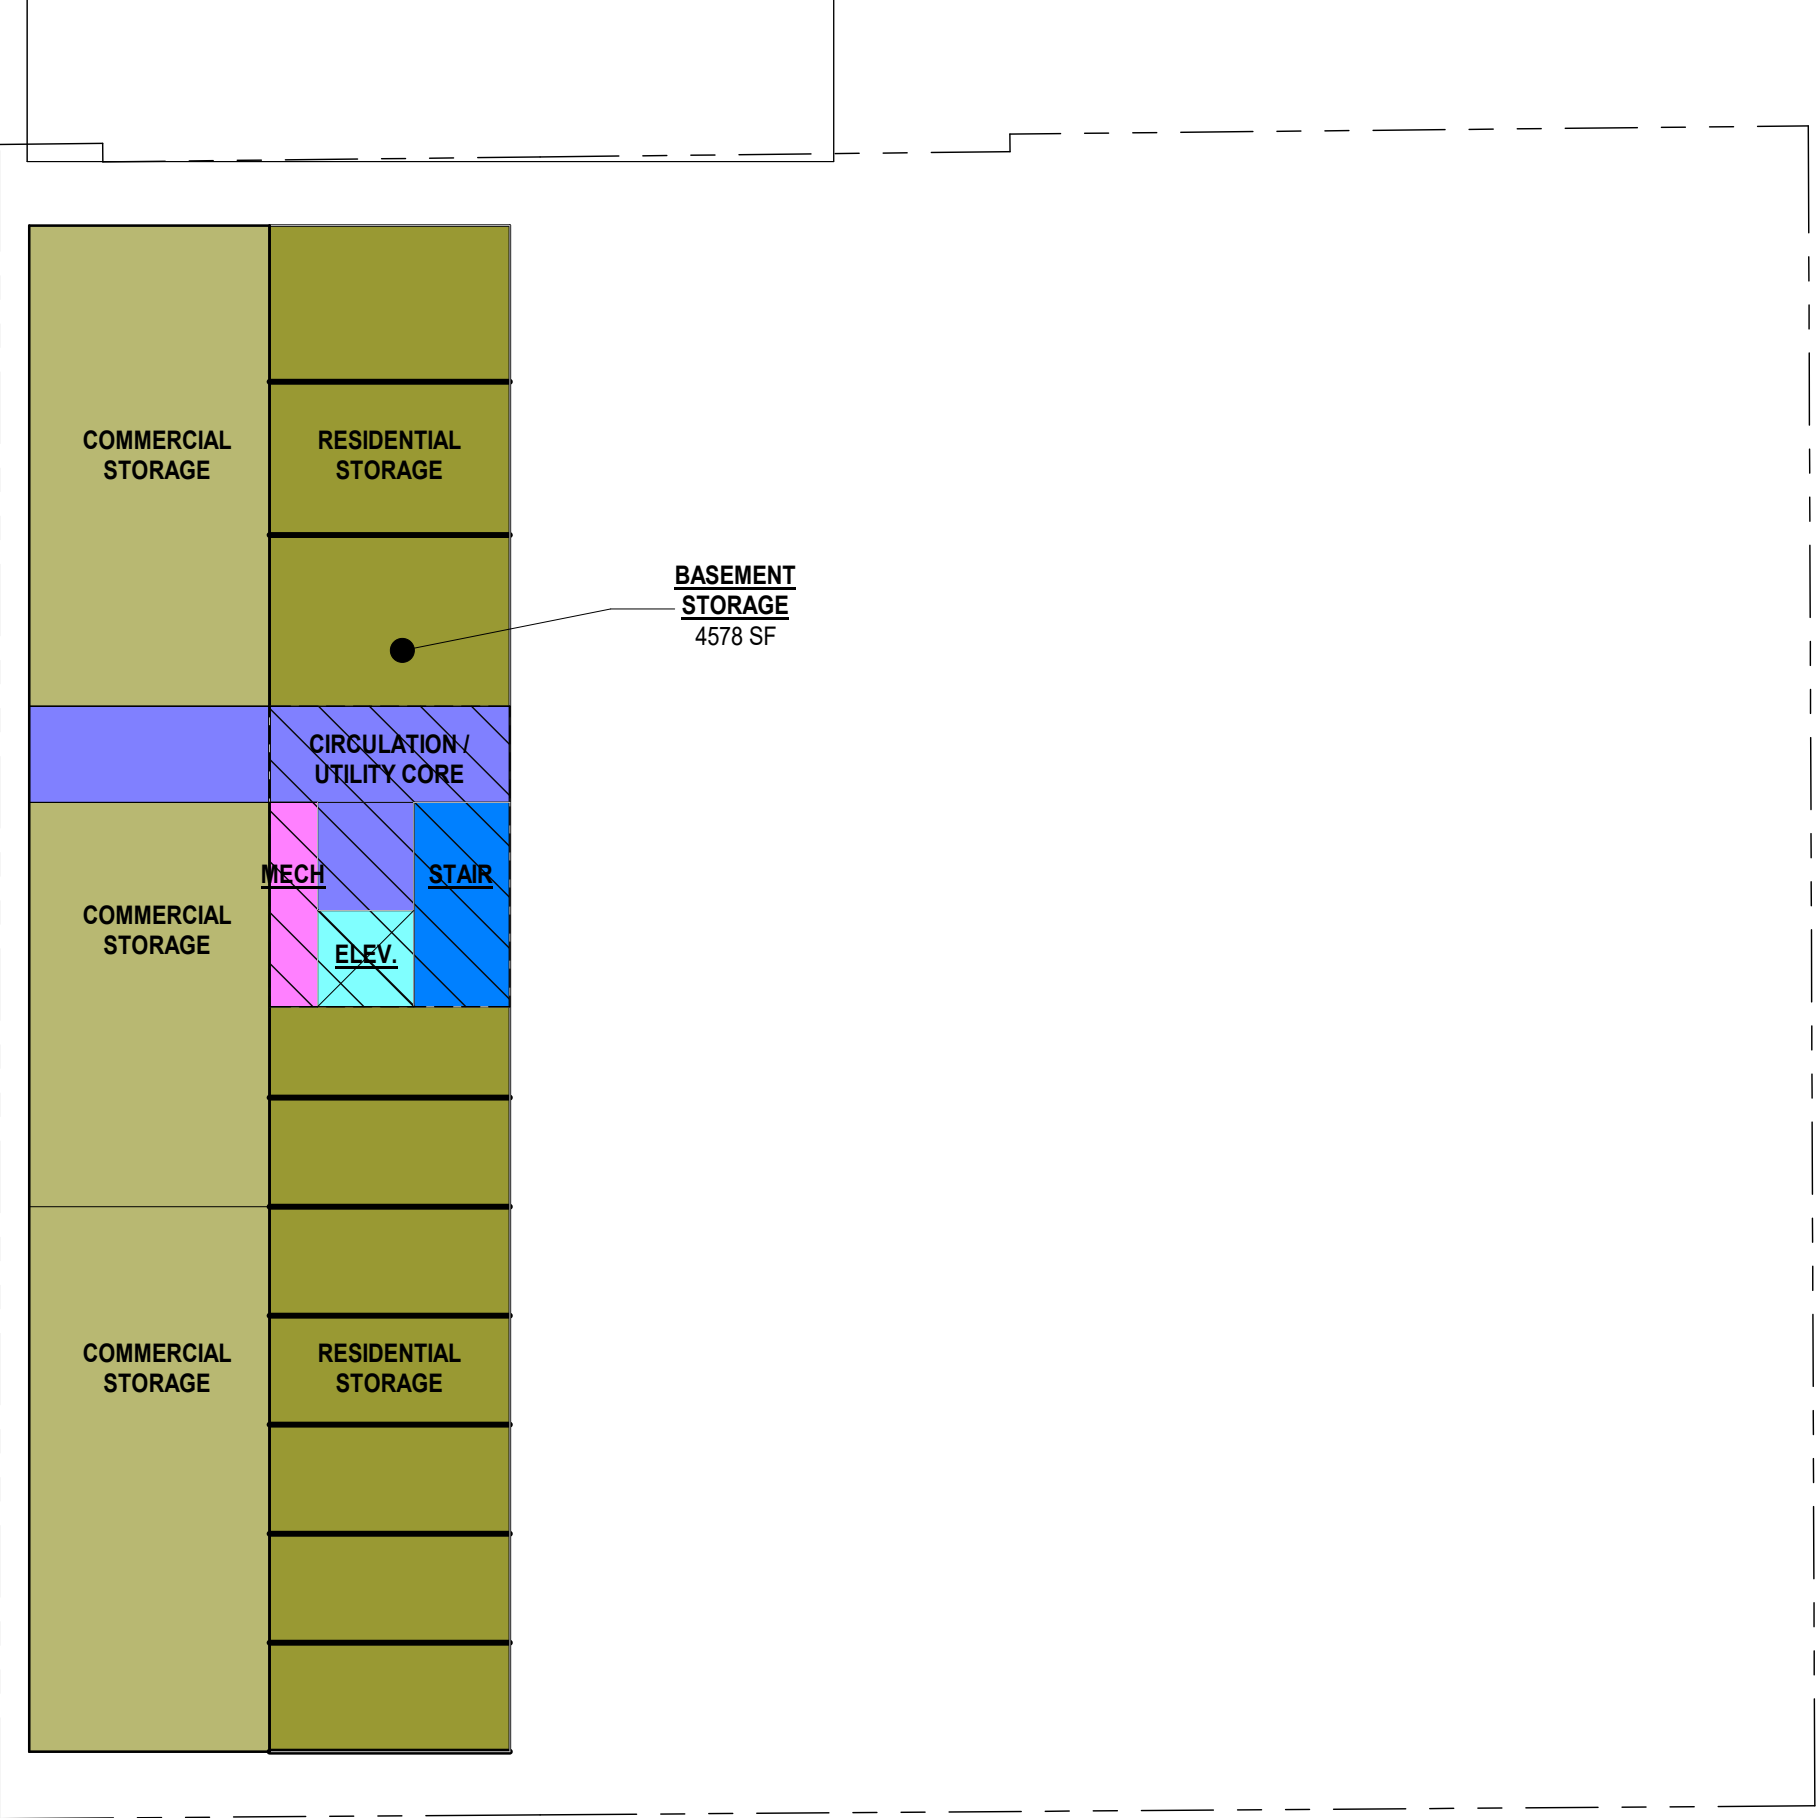


BASEMENT STORAGE

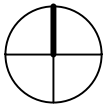

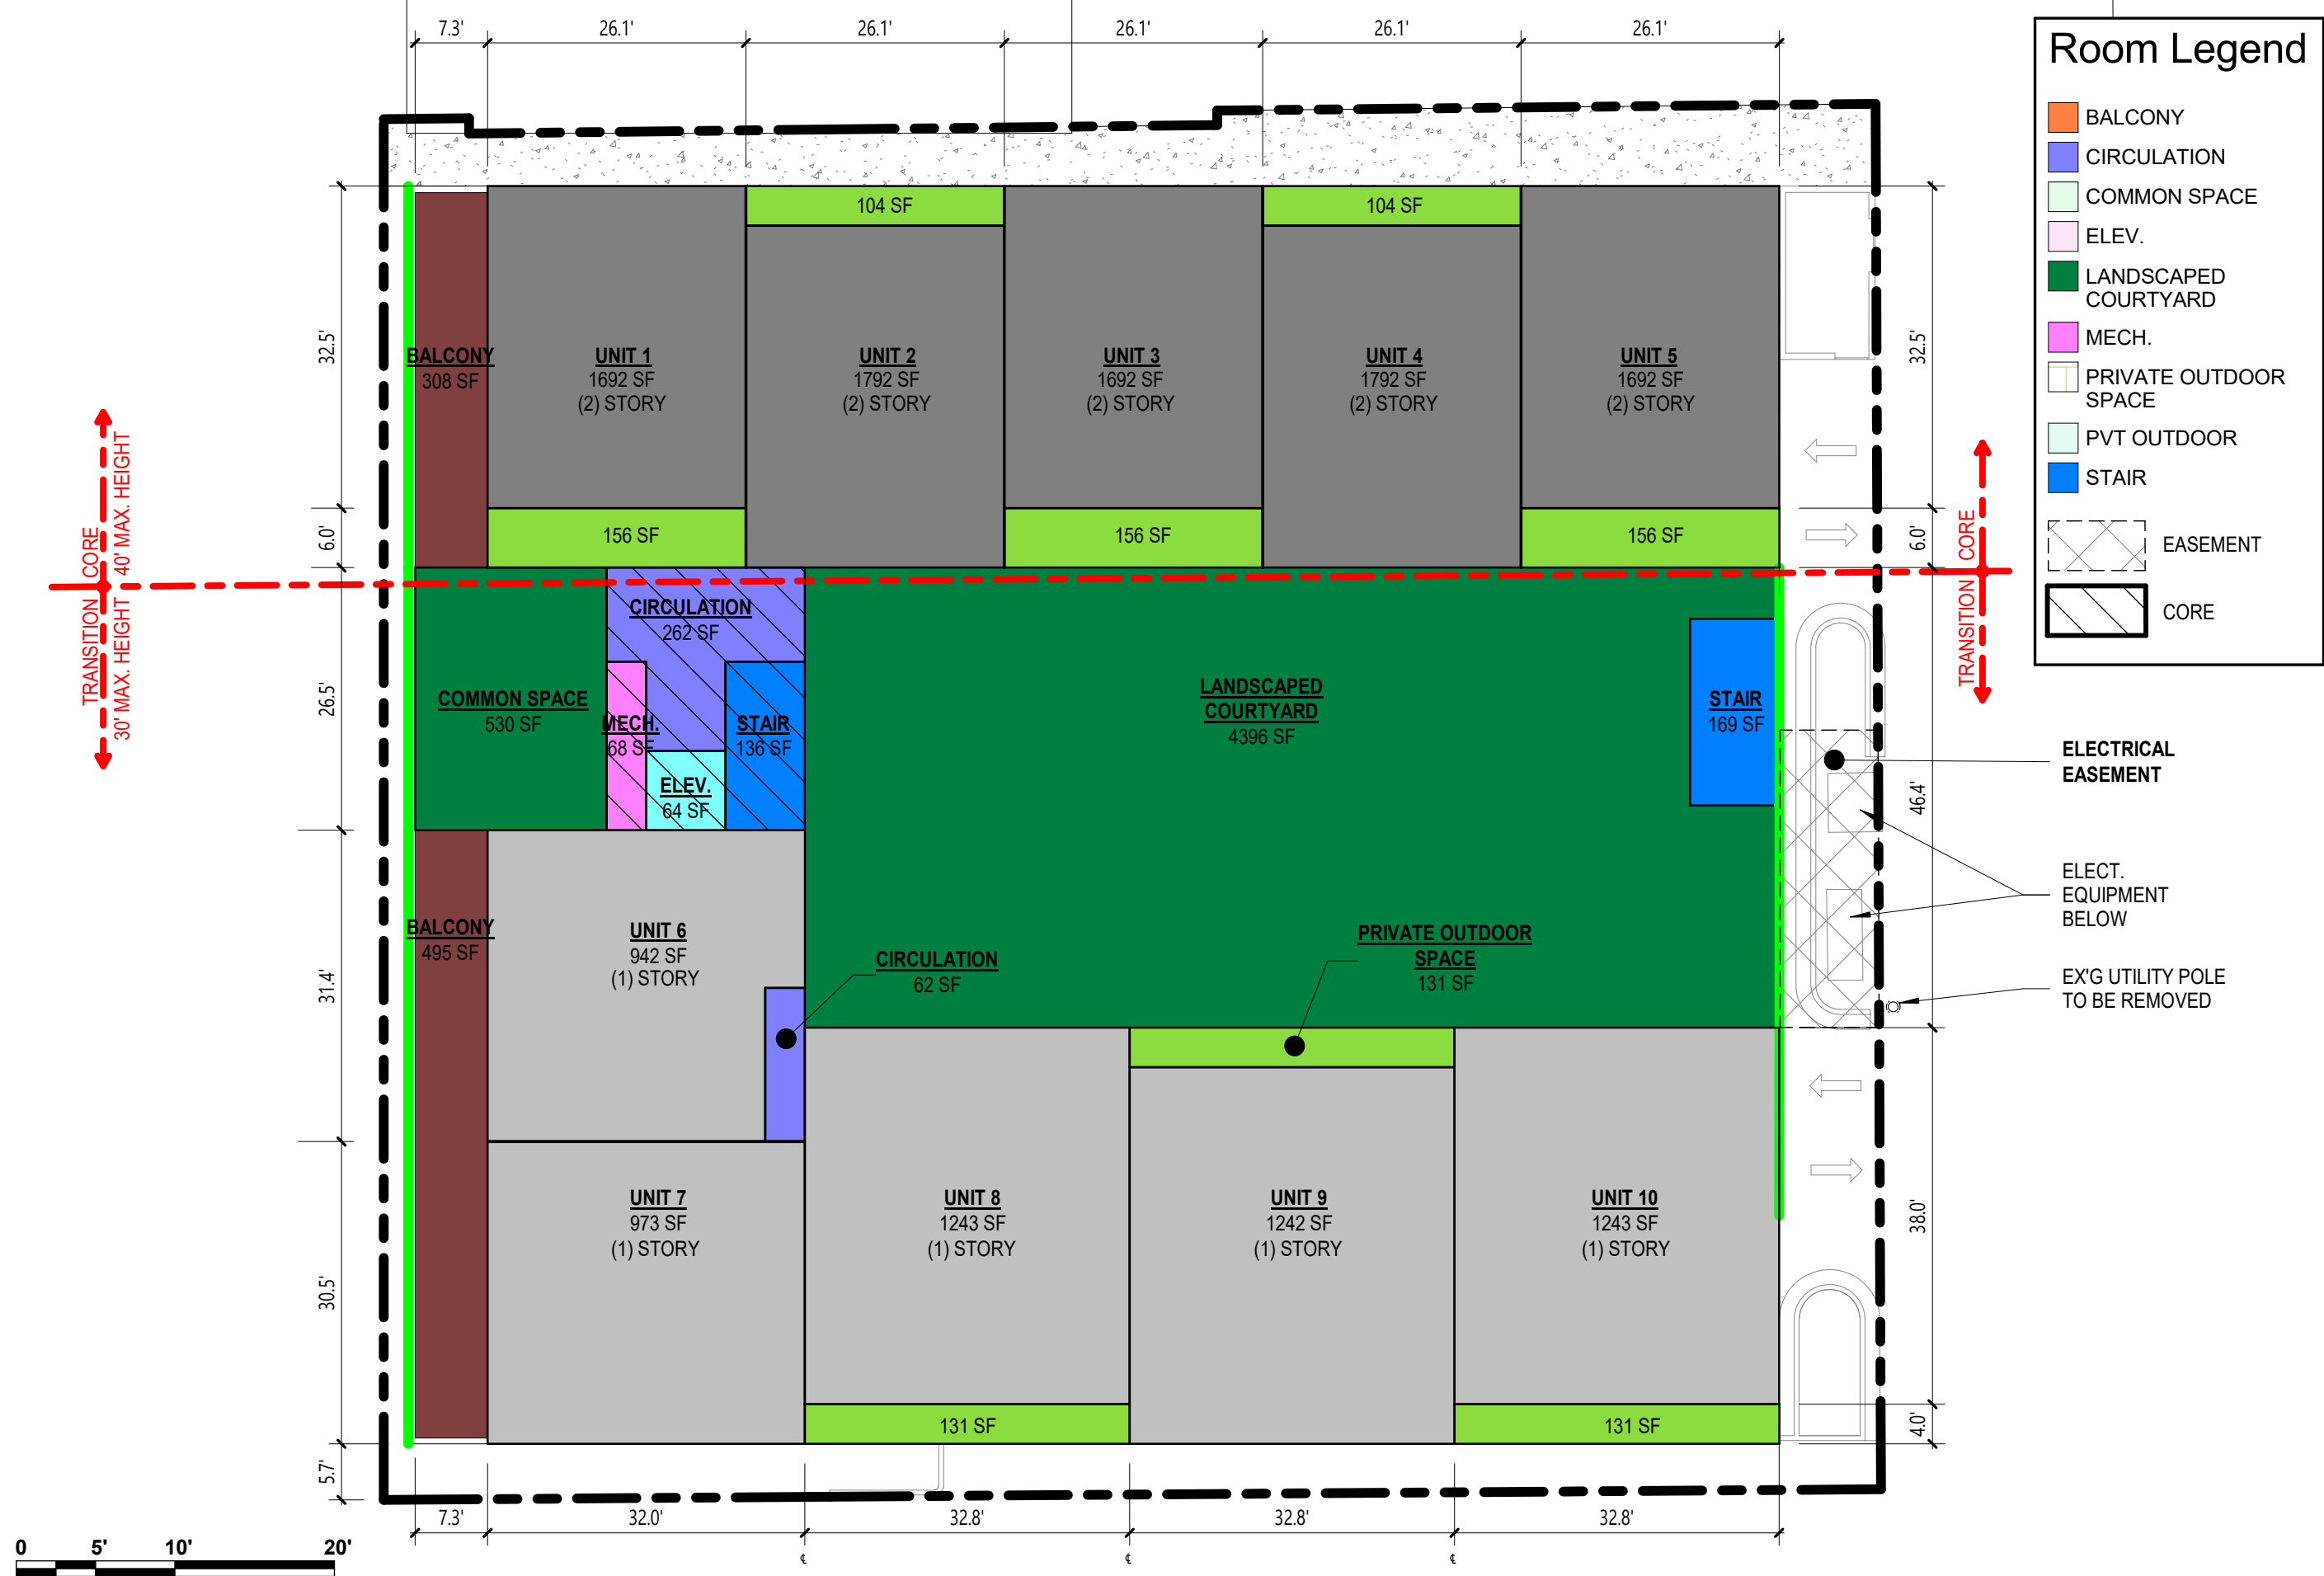

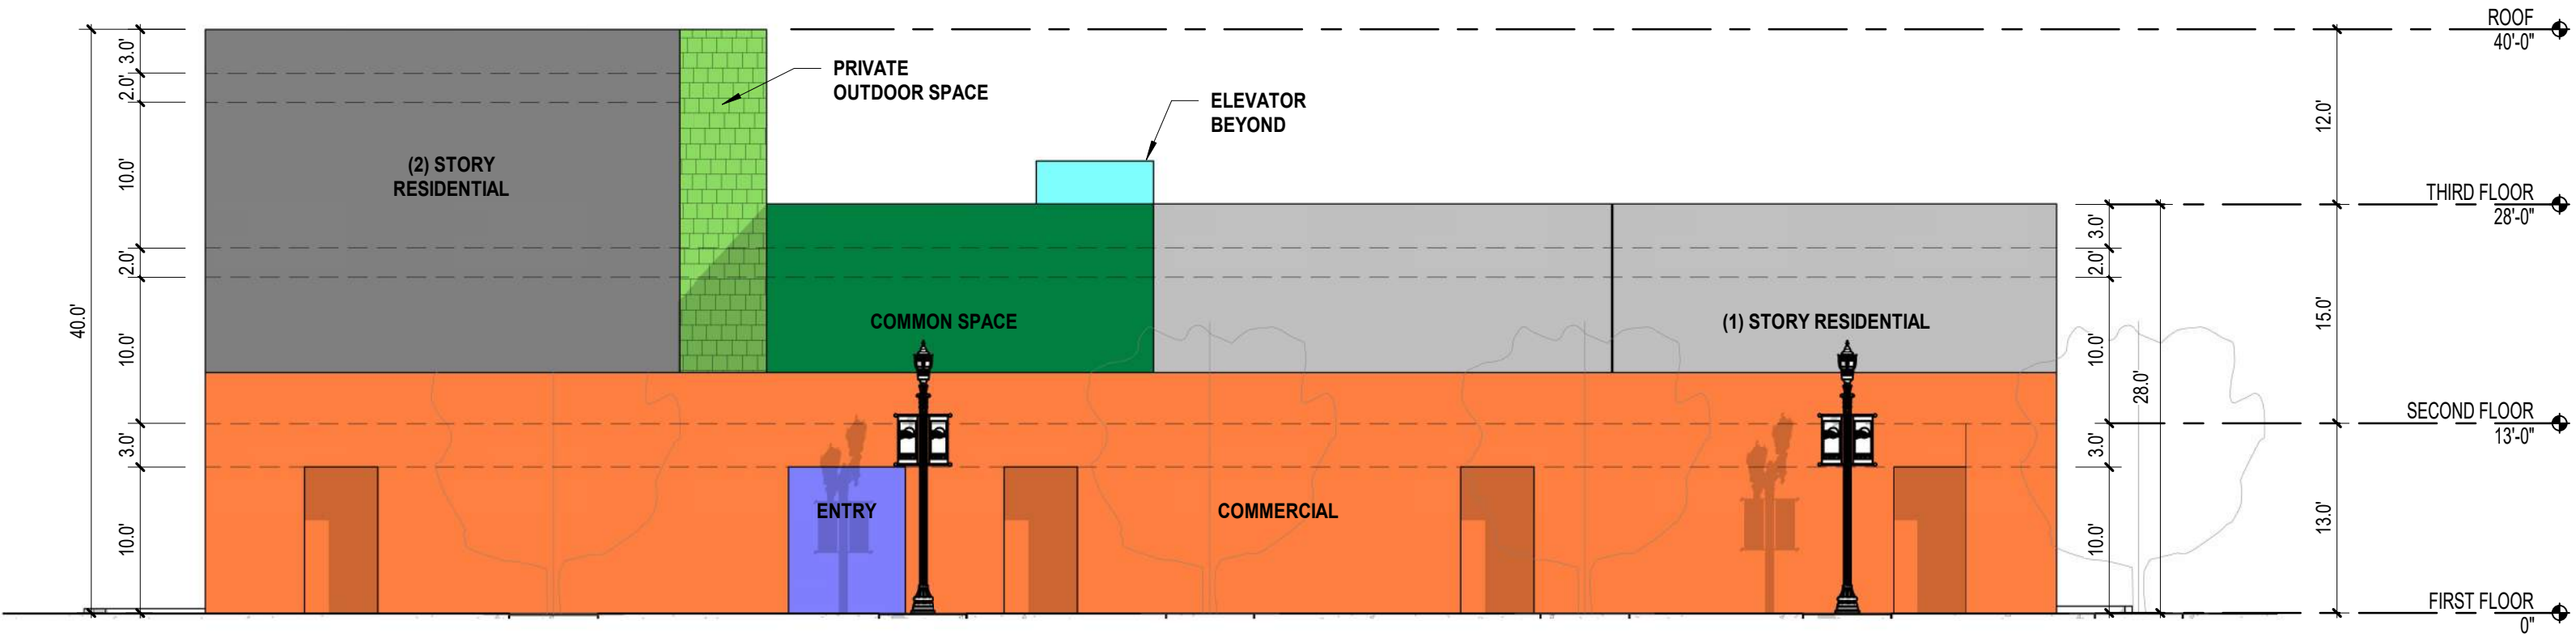


MAIN STREET
3/32" = 1'-0"

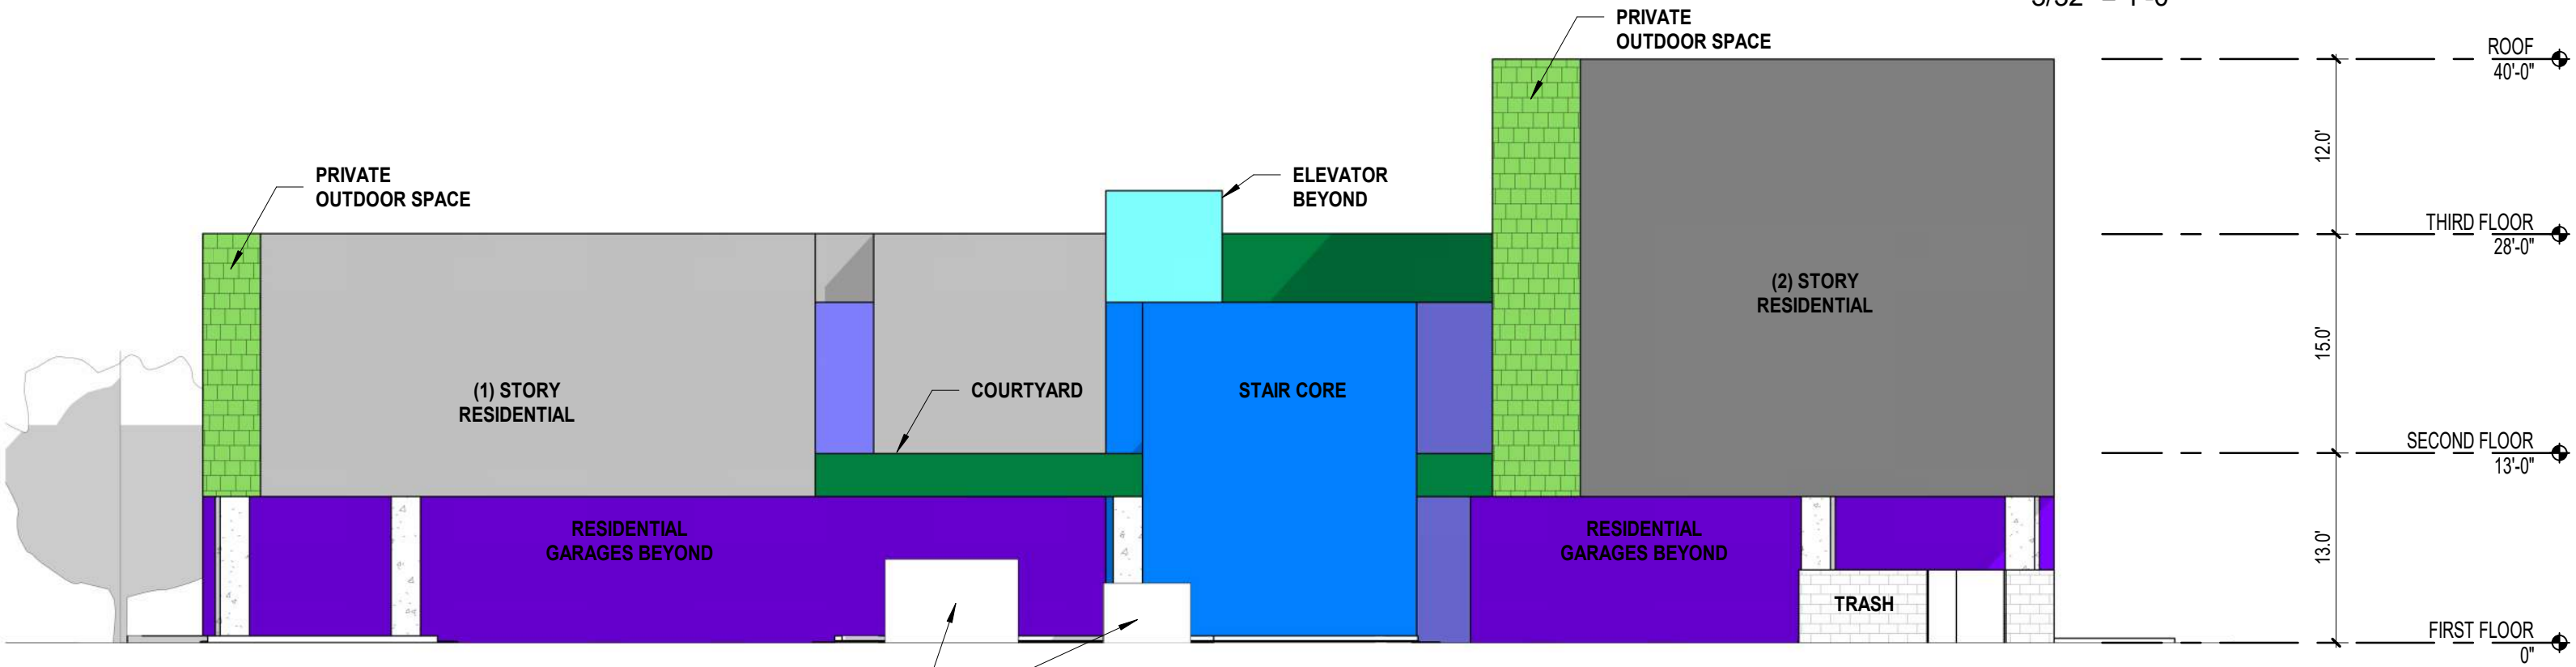


ALLEY
3/32" = 1'-0"



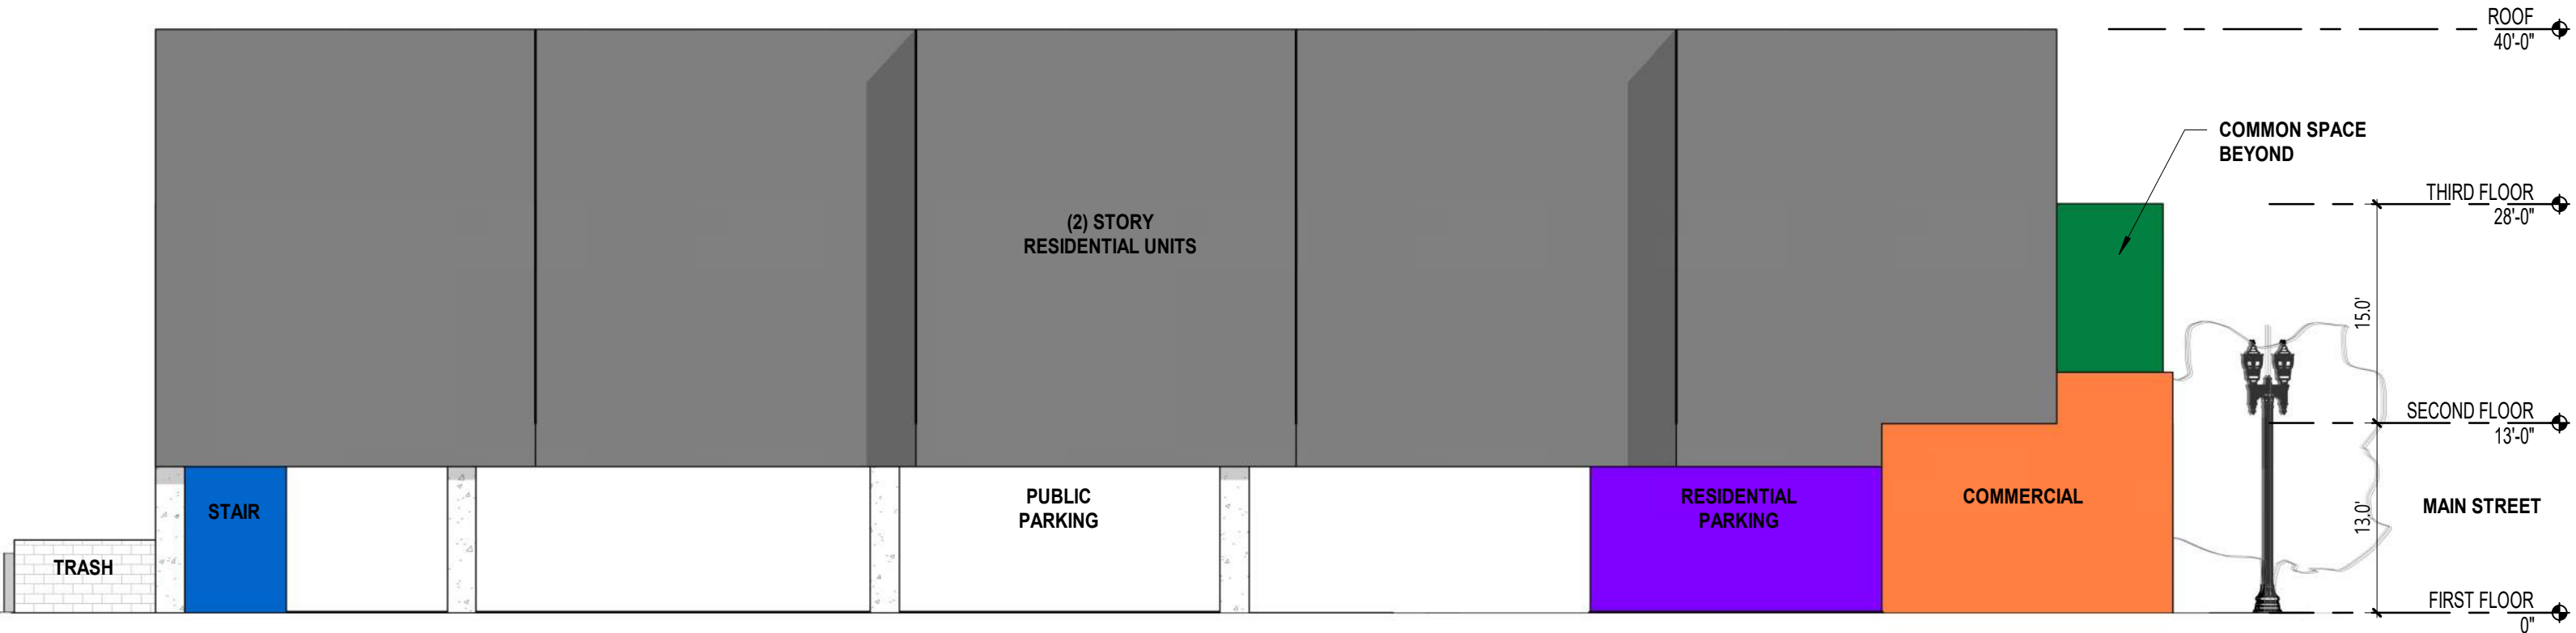


NORTH ELEVATION


3/32" = 1'-0"

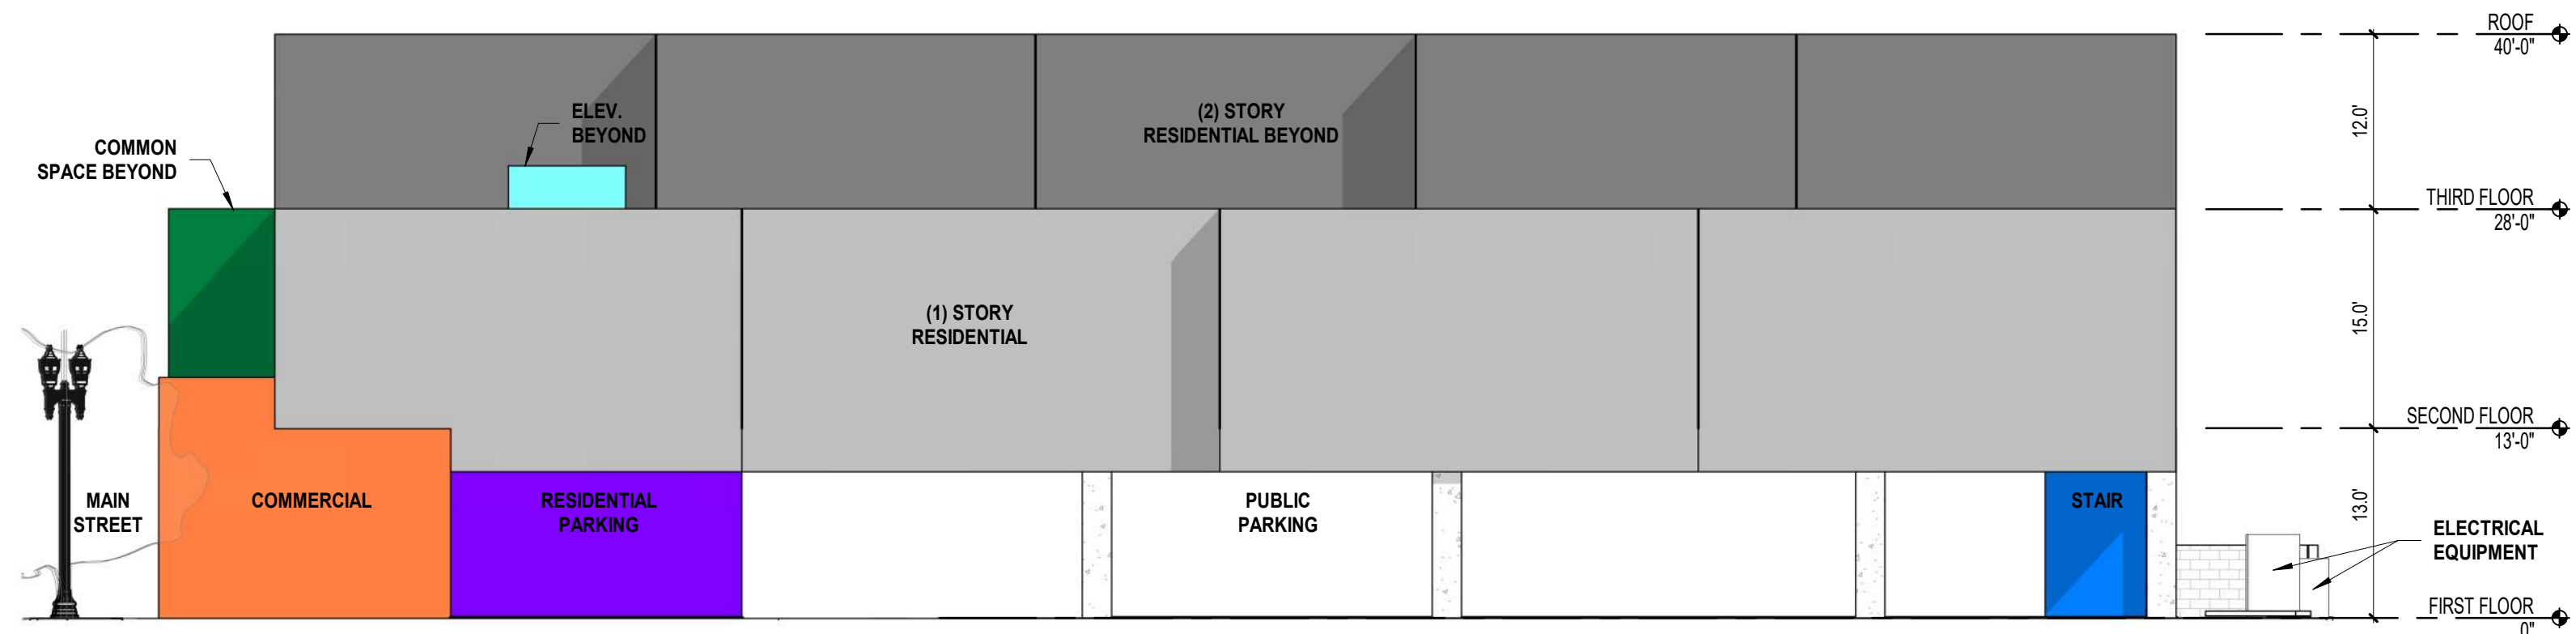

SOUTH ELEVATION

3/32" = 1'-0"

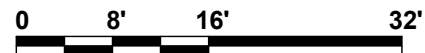

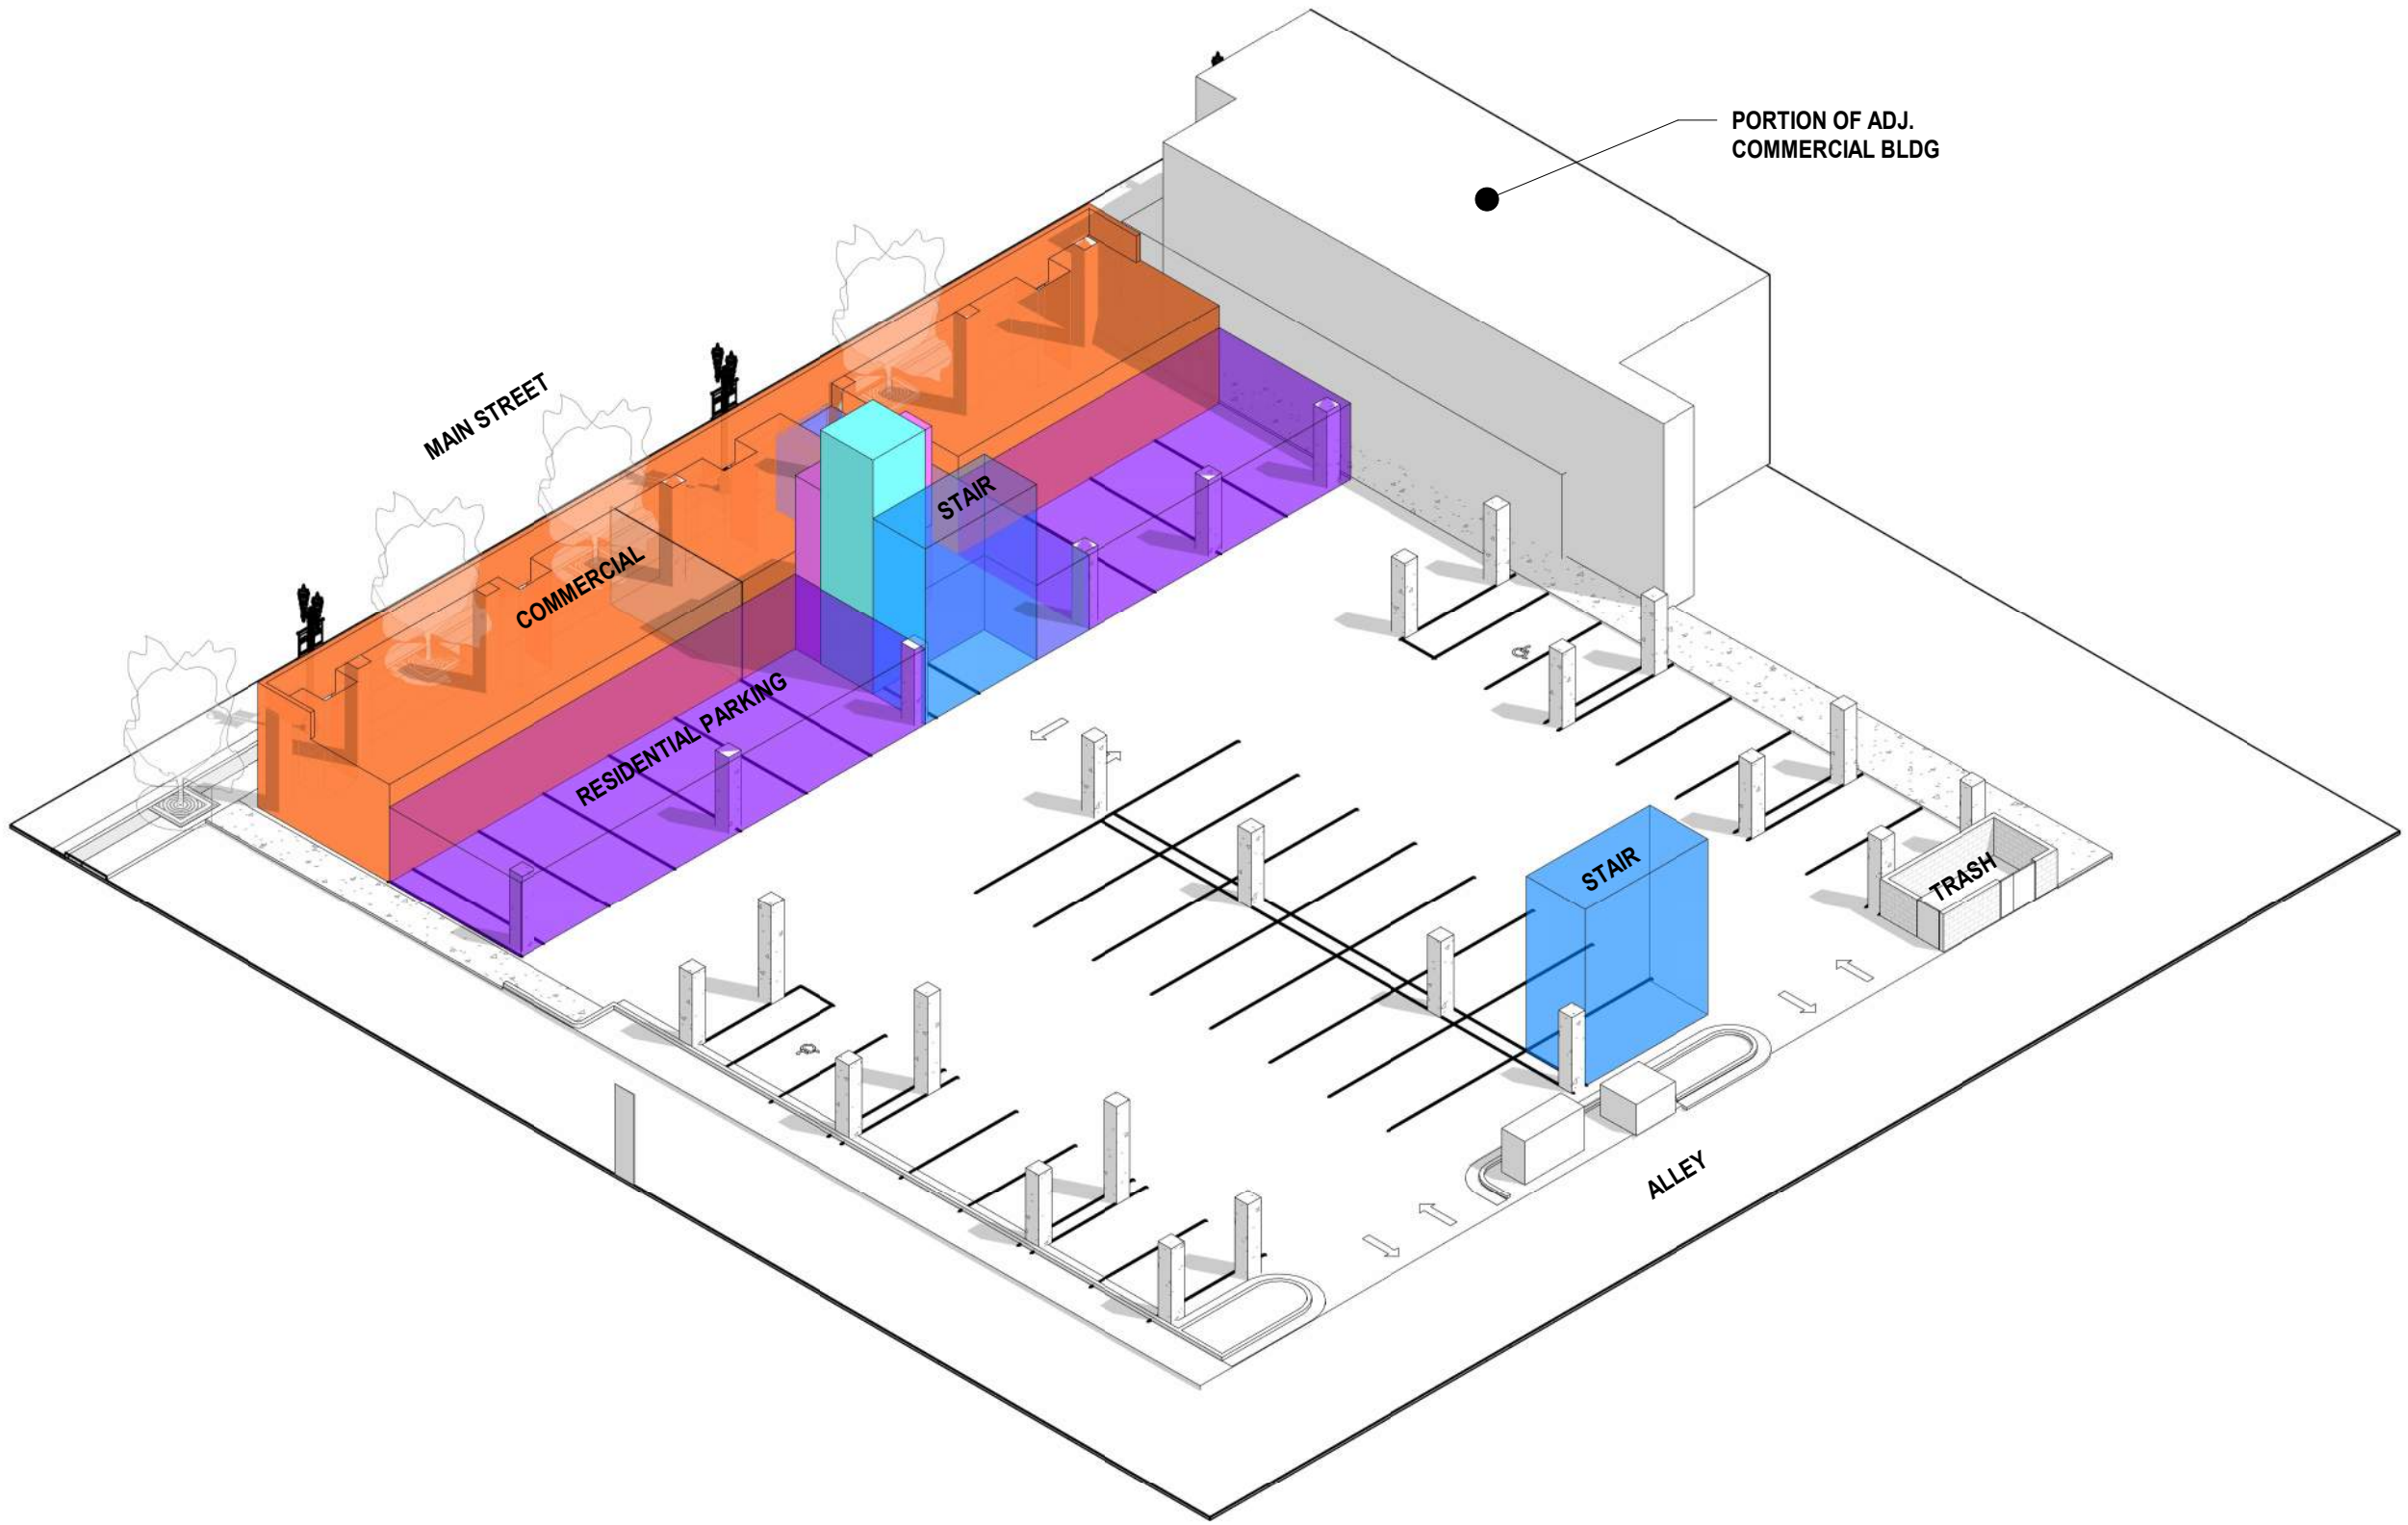


PROGRAM SPACES		AREA
BALCONY		803 SF
CIRCULATION		654 SF
ELEVATOR		128 SF
LANDSCAPED COURTYARD		4926 SF
MECHANICAL		136 SF
RESIDENTIAL GARAGE PARKING		2020 SF
STAIR		746 SF
STORAGE - BASEMENT		4578 SF
TOTAL		13,891 SF


COMMERCIAL SPACE		AREA
NORTH UNIT		766 SF
SOUTH UNIT		1500 SF
TOTAL		2,266 SF

RESIDENTIAL SPACE		AREA
UNIT 1, 3 & 5	(1692 SF EA.)	5076 SF
UNIT 2 & 4	(1792 SF EA.)	3548 SF
UNIT 6		942 SF
UNIT 7		973 SF
UNIT 8, 9, & 10	(1243 SF EA.)	3729 SF
TOTAL		14,268 SF

PROJECT GROSS SF		AREA
TOTAL		30,425 SF

PARKING COUNTS	REQ'D	PROV'D
RESIDENTIAL GARAGE (1 / UNIT)	10	10
COMMERCIAL (1 / 1000) 2,266 SF	2	2
CITY OF LOUISVILLE - PARKING	27	27

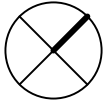

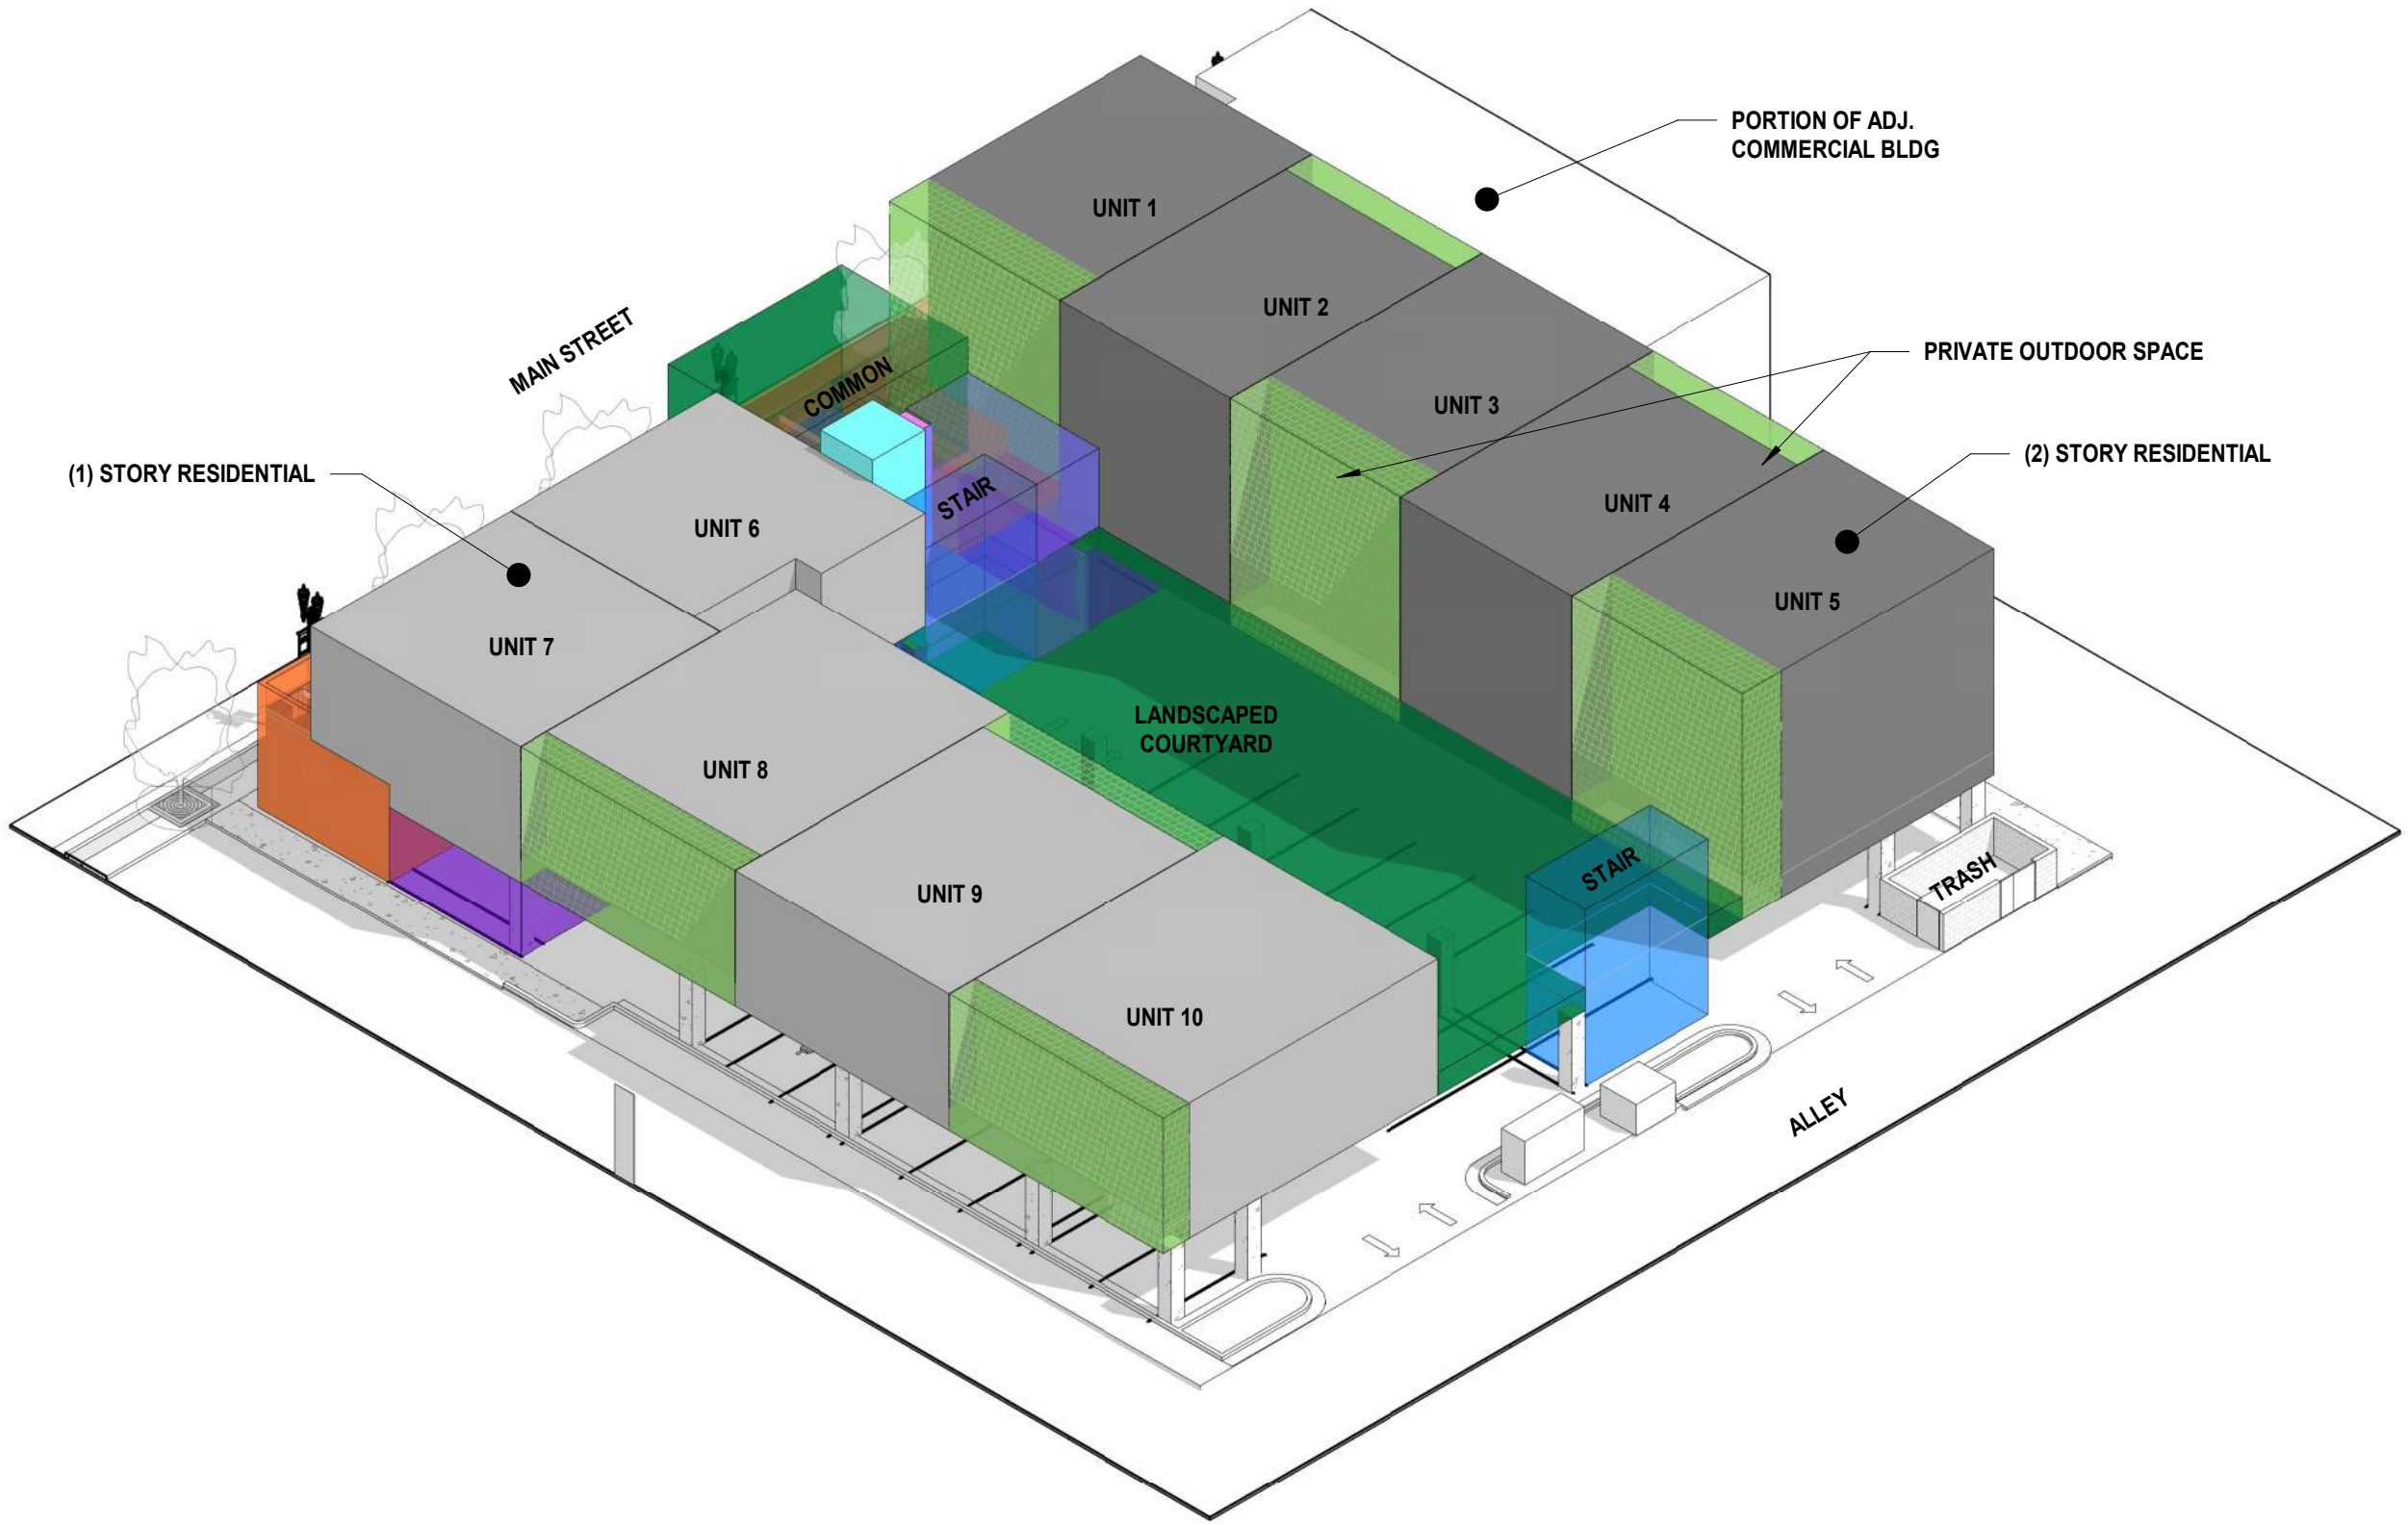


PROGRAM SPACES		AREA
BALCONY		803 SF
CIRCULATION		654 SF
ELEVATOR		128 SF
LANDSCAPED COURTYARD		4926 SF
MECHANICAL		136 SF
RESIDENTIAL GARAGE PARKING		2020 SF
STAIR		746 SF
STORAGE - BASEMENT		4578 SF
TOTAL		13,891 SF

COMMERCIAL SPACE		AREA
NORTH UNIT		766 SF
SOUTH UNIT		1500 SF
TOTAL		2,266 SF

RESIDENTIAL SPACE		AREA
UNIT 1, 3 & 5	(1692 SF EA.)	5076 SF
UNIT 2 & 4	(1792 SF EA.)	3548 SF
UNIT 6		942 SF
UNIT 7		973 SF
UNIT 8, 9, & 10	(1243 SF EA.)	3729 SF
TOTAL		14,268 SF


PROJECT GROSS SF		AREA
TOTAL		30,425 SF

PARKING COUNTS	REQ'D	PROV'D
RESIDENTIAL GARAGE (1 / UNIT)	10	10
COMMERCIAL (1 / 1000) 2,266 SF	2	2
CITY OF LOUISVILLE - PARKING	27	27

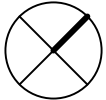



COURTYARD - LANDSCAPING

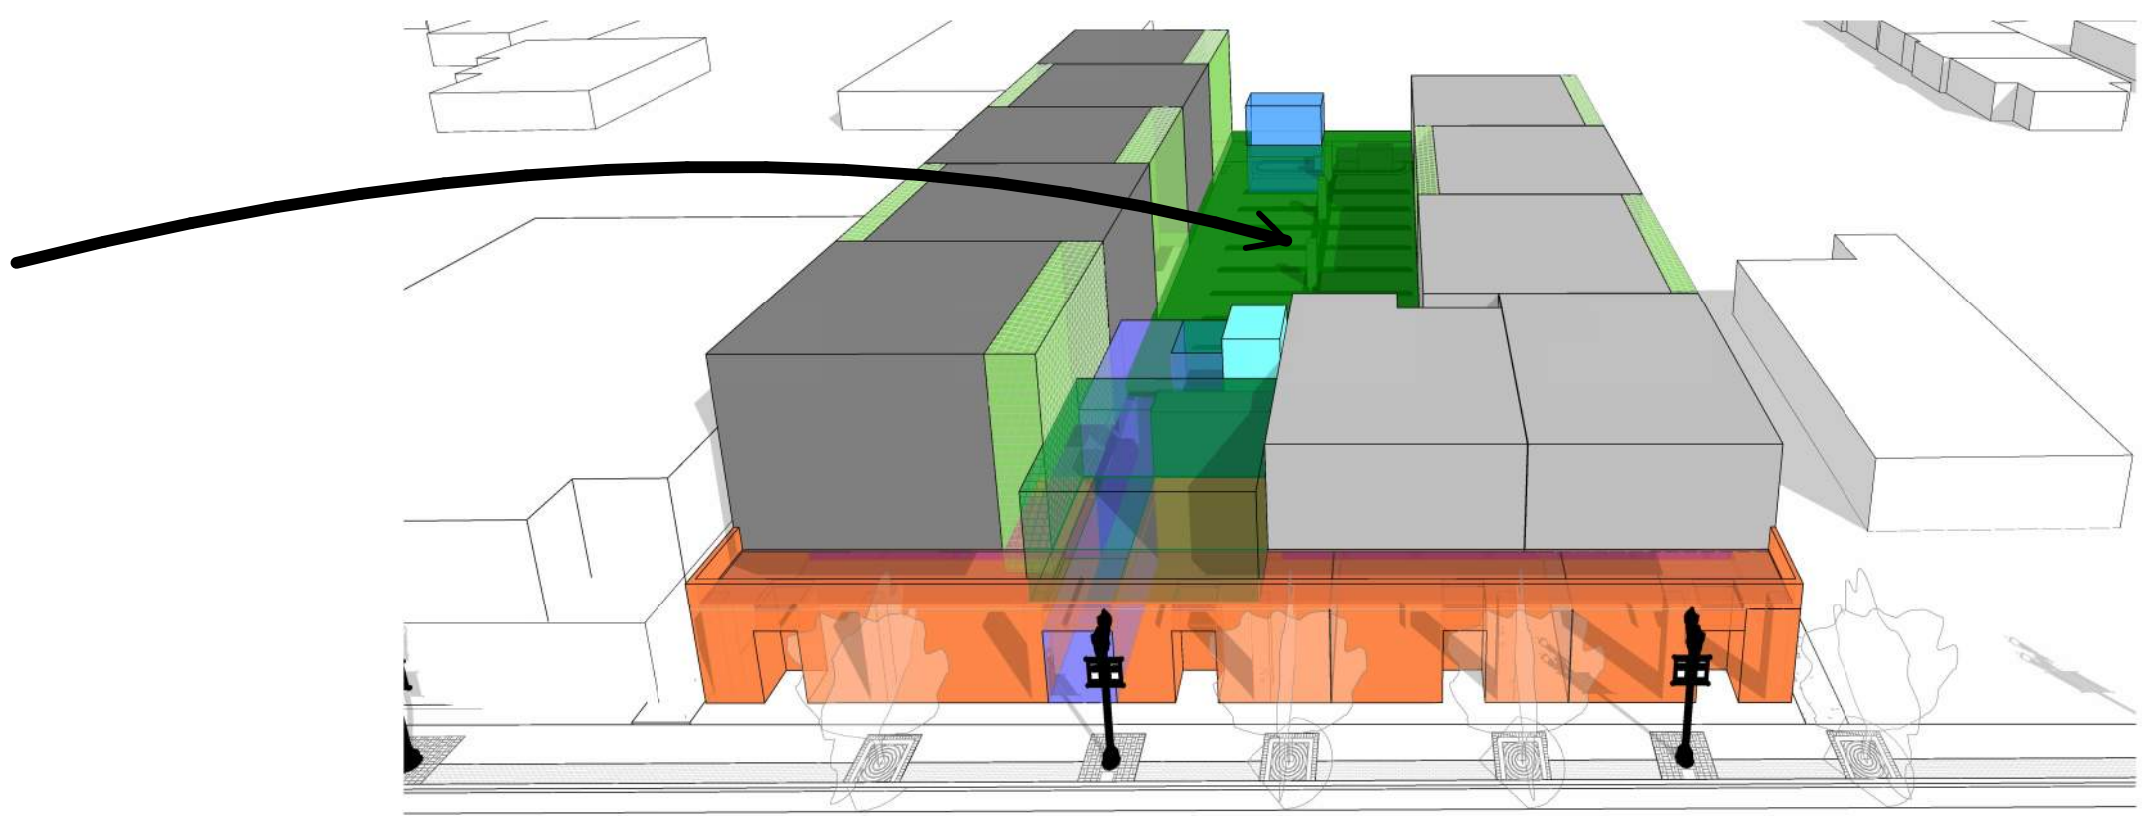



PAVILION - COMMON SPACE




COMMUNITY GARDEN SPACE





SEMI-PRIVATE OUTDOOR SPACES

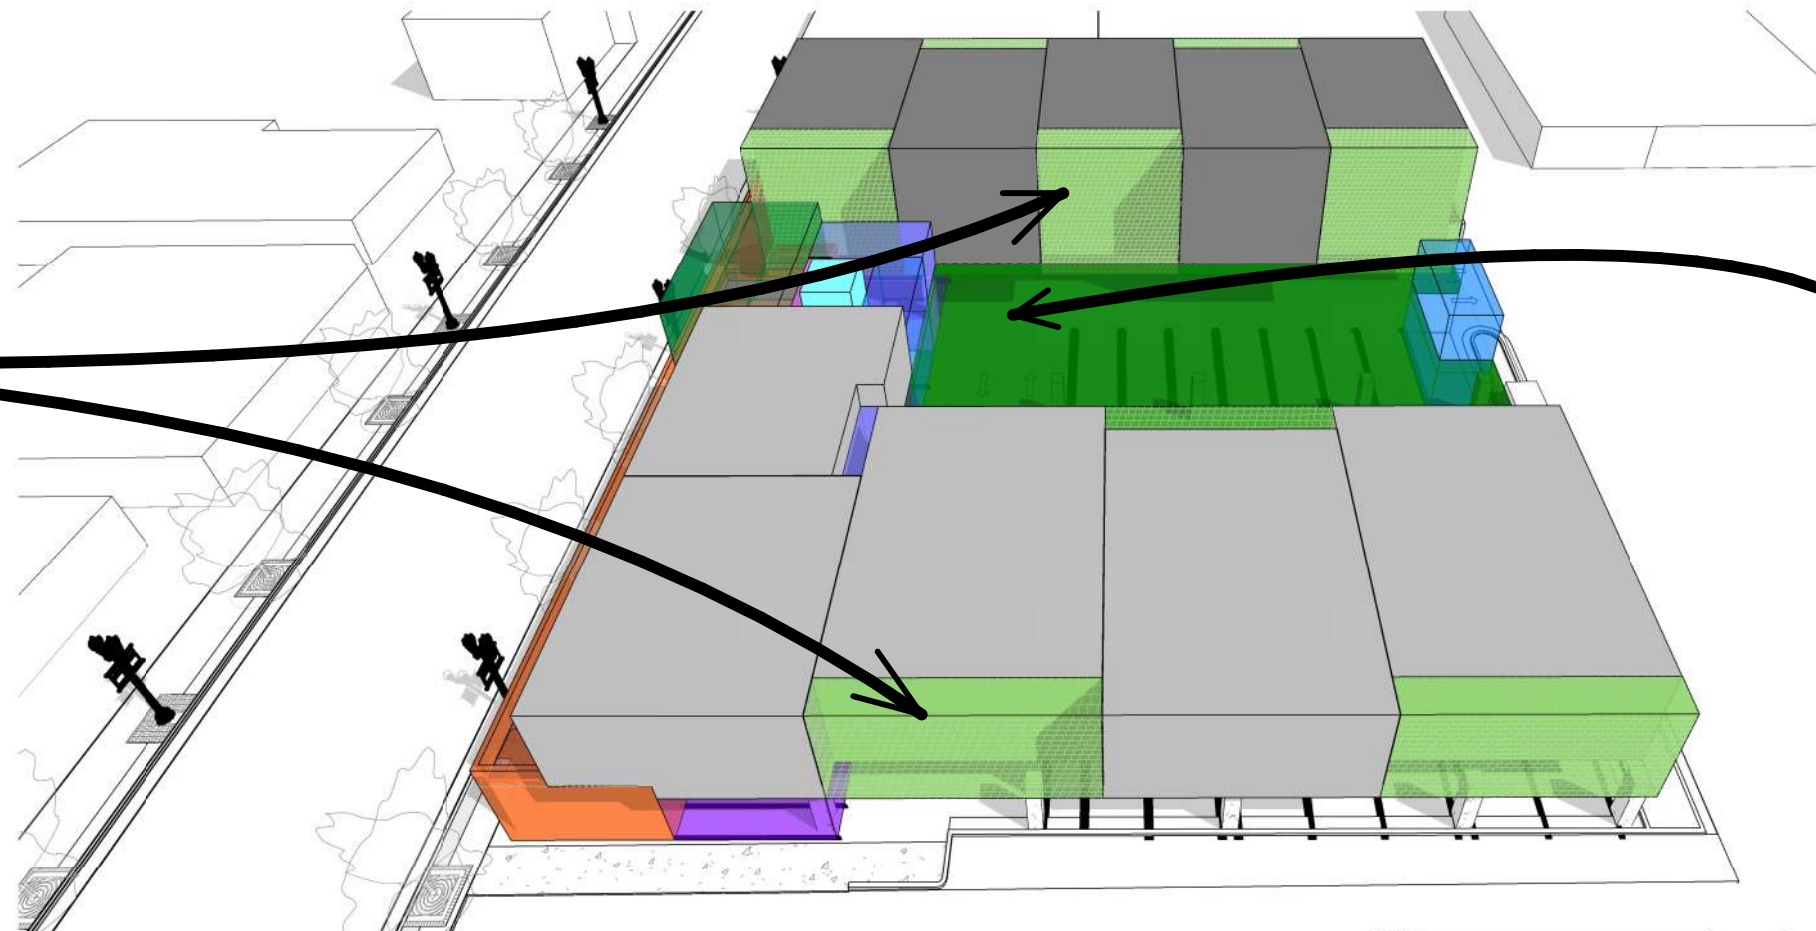

SEMI-COVERED WALKWAY

