


LEGAL DESCRIPTION
(PROVIDED BY THE CLIENT)
DEED RECORDED ON 11/01/2012 AT REC.
NO. 3264114


LOT 8,
BLOCK 2,
SCENIC HEIGHTS SUBDIVISION,
COUNTY OF BOULDER,
STATE OF COLORADO.

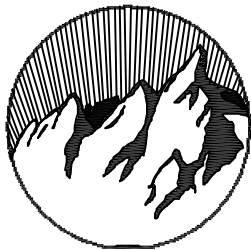

Flatirons, Inc.
Land Surveying Services
3825 IRIS AVE, Ste 395
BOULDER, CO 80301
PH: (303) 443-7001
FAX: (303) 443-9830
www.FlatironsInc.com



SCALE 1"=20'

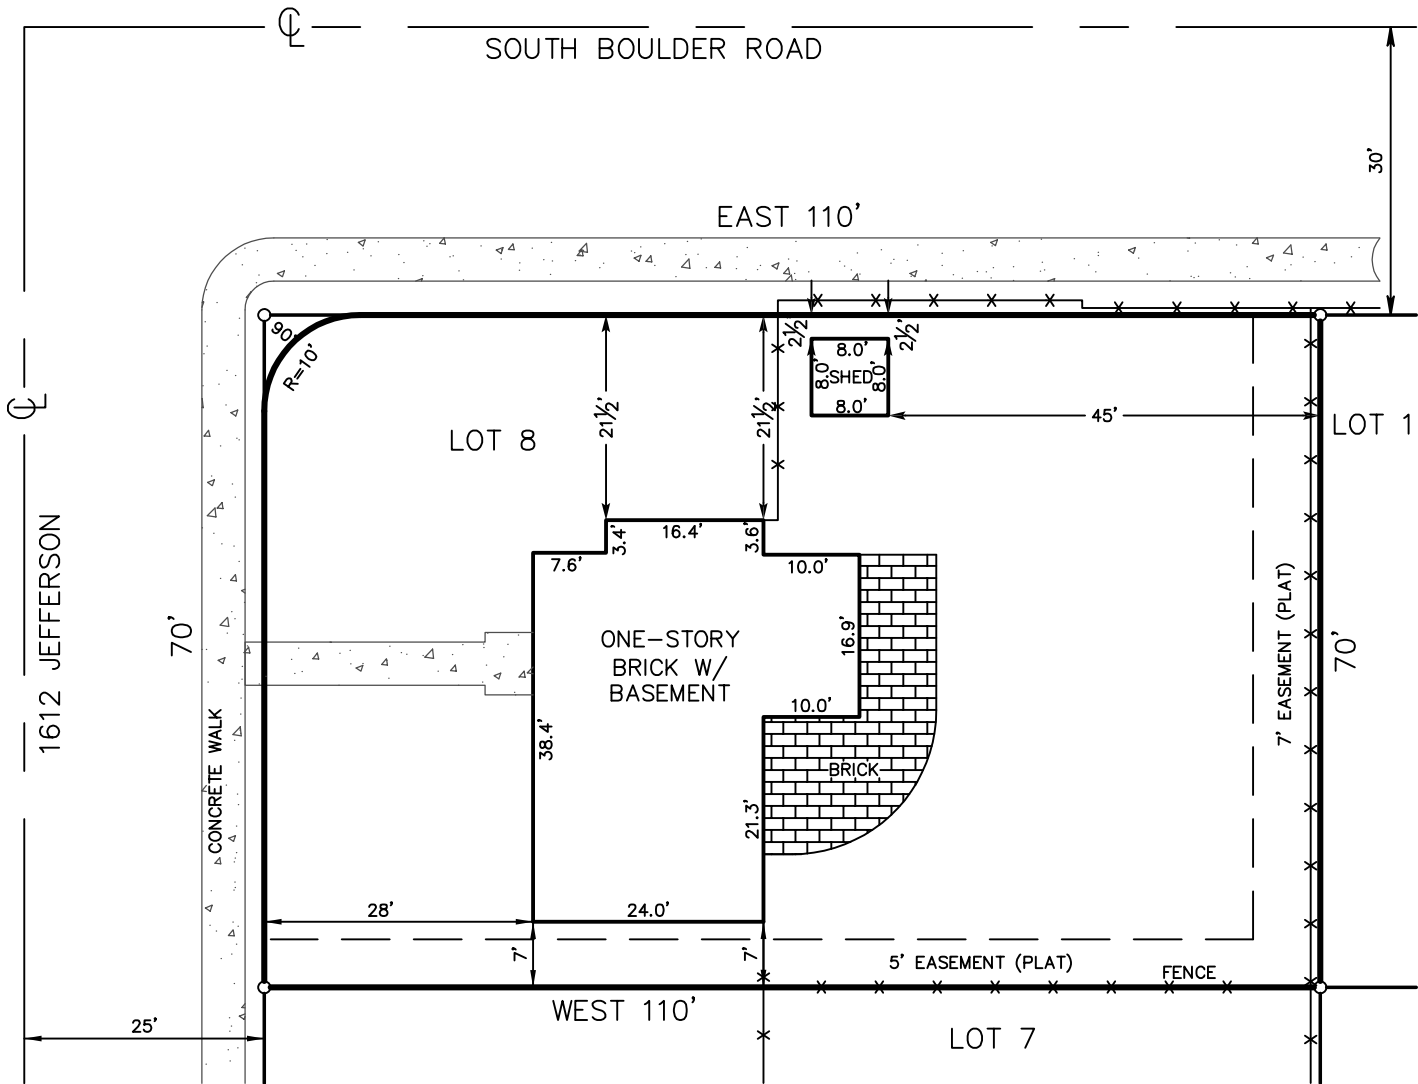

- Notes:
- 1-TTHIS CERTIFICATE DOES NOT CONSTITUTE A TITLE SEARCH BY FLATIRONS, INC. TO DETERMINE OWNERSHIP, RIGHTS OF WAY, EASEMENTS OR ENCUMBRANCES NOT SHOWN BY THE PLAT THAT MAY AFFECT THIS TRACT OF LAND. THERE MAY BE EASEMENTS OR RIGHTS OF WAY OF THE PUBLIC RECORD THAT MAY AFFECT THIS TRACT OF LAND THAT ARE NOT SHOWN ON THIS CERTIFICATE.
 - 2-AN IMPROVEMENT SURVEY PLAT IS RECOMMENDED TO DEPICT MORE PRECISELY THE LOCATION OF THE IMPROVEMENTS SHOWN HEREON.
 - 3-TTHIS CERTIFICATE IS BASED UPON PLATTED RIGHTS OF WAY AND OCCUPATION LINES IN THE AREA.
 - 4-FENCES ARE NOT COINCIDENT WITH THE LOT LINES AS SHOWN HEREON.



John B. Guyton, Colorado L.S. #16406

IMPROVEMENT LOCATION CERTIFICATE

I hereby certify that this improvement location certificate was prepared for KENNETH WILSON, that it is not a Land Survey Plat or Improvement Survey Plat, and that it is not to be relied upon for the establishment of fence, building or other future improvement lines. This certificate is valid only for use by KENNETH WILSON and describes the parcel's appearance on SEPTEMBER 16, 2020. I further certify that the improvements on the above described parcel on this date, SEPTEMBER 16, 2020, except utility connections, are entirely within the boundaries of the parcel, except as shown, that there are no encroachments upon the described premises by improvements on any adjoining premises, except as indicated, and that there is no apparent evidence or sign of any easement crossing or burdening any part of said parcel, except as noted.

NOTICE: This Improvement Location Certificate is prepared for the sole purpose of use by the parties stated hereon. the use of this Improvement Location Certificate by any person or entity other than the person or entity certified to without the express permission of Flatirons, Inc. is prohibited. This certificate is only valid for 90 days from the signature date. It is not a Land Survey Plat as defined by C.R.S 38-51-102(12) or an Improvement Survey Plat as defined by C.R.S 38-51-102(9). It does not establish property corners. A more precise relationship of the improvements to the boundary lines can be determined by a Land Survey or Improvement Survey. The improvements are generally situated as shown and only apparent (visible at the time of fieldwork) improvements and encroachments are noted. Flatirons, Inc. and John B. Guyton will not be liable for more than the cost of this Improvement Location Certificate, and then only to the parties specifically shown hereon. Acceptance and/or use of this Improvement Location Certificate for any purpose constitutes acknowledgment and agreement to all terms stated hereon.

Flatirons No. 20-75405
Drawn By: W. BECKETT
Title Co. No.

Borrower:
COPYRIGHT 2020 FLATIRONS, INC.