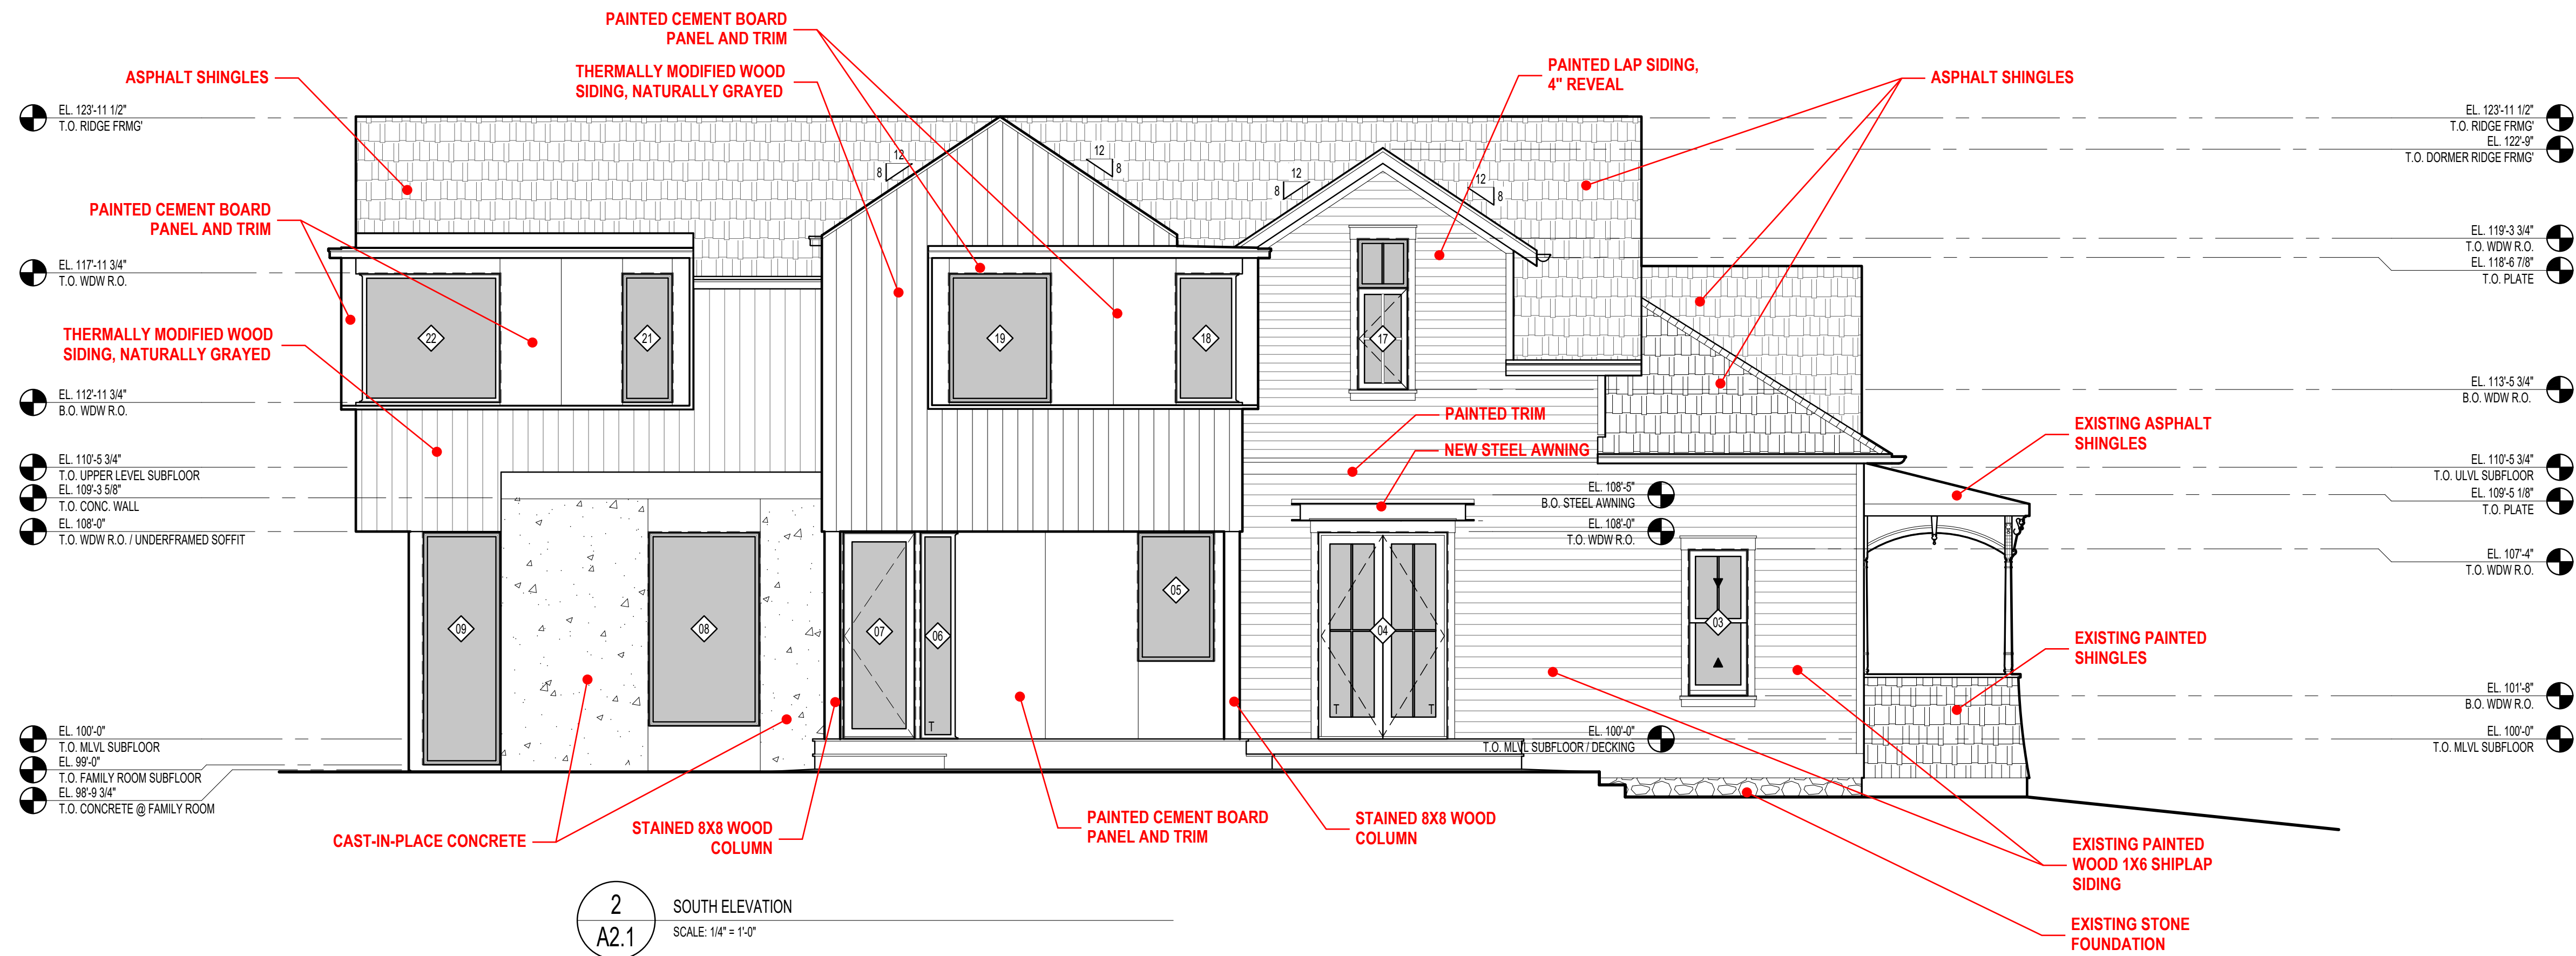
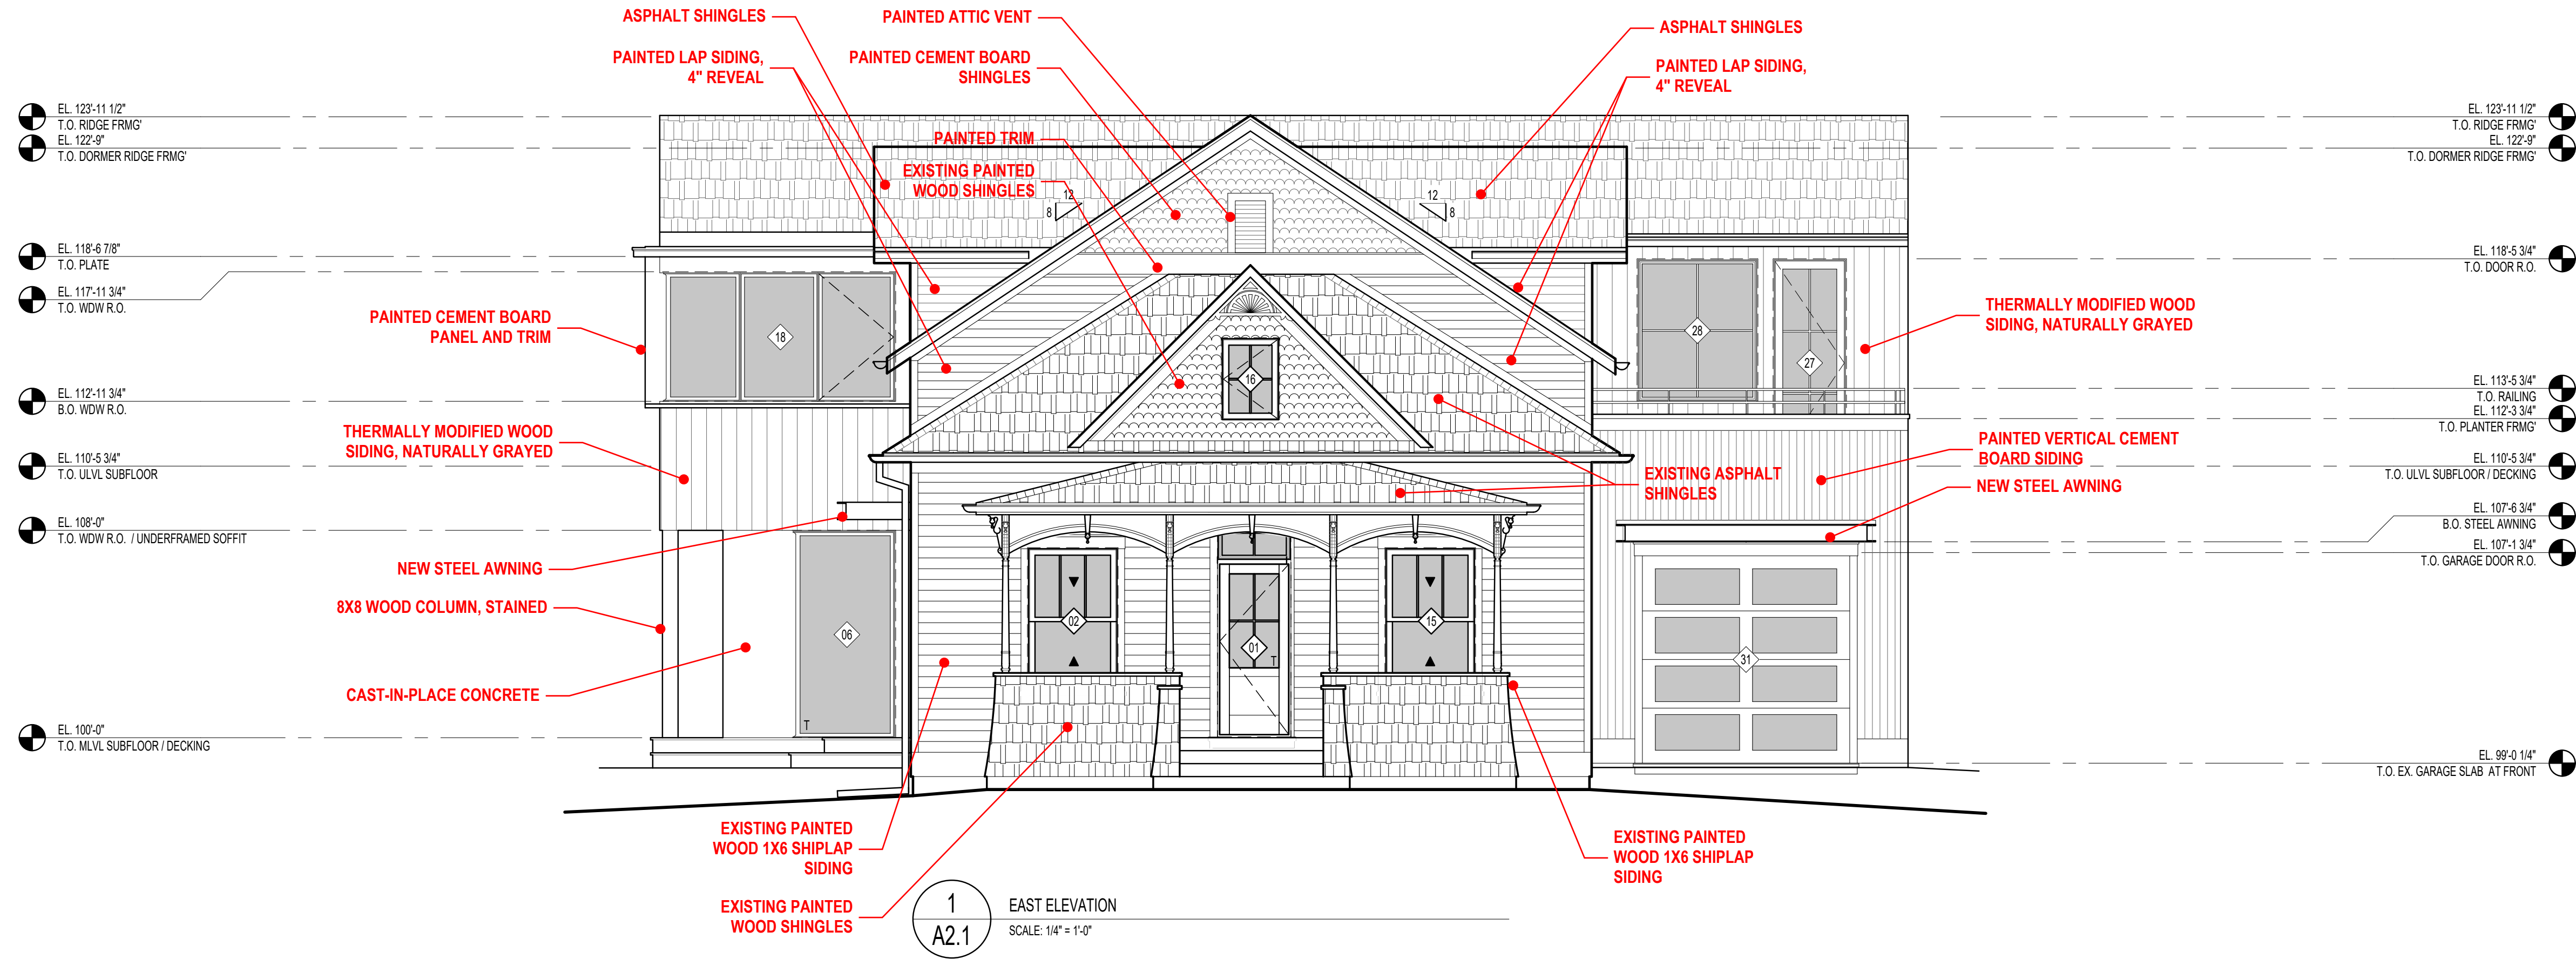


DAJDESIGN

922A MAIN STREET
LOUISVILLE, CO 80027
P: 303.527.1100
INFO@DAJDESIGN.COM

NOT FOR
CONSTRUCTION

GREENE RESIDENCE
601 LINCOLN AVENUE, LOUISVILLE, CO 80027

KIMMIE AND ROGER GREENE
601 LINCOLN AVENUE, LOUISVILLE, CO 80027
720.560.6628

BUILDING ELEVATIONS

REVISION

PERMIT PROGRESS

DATE 11/06/2020

A2.1