



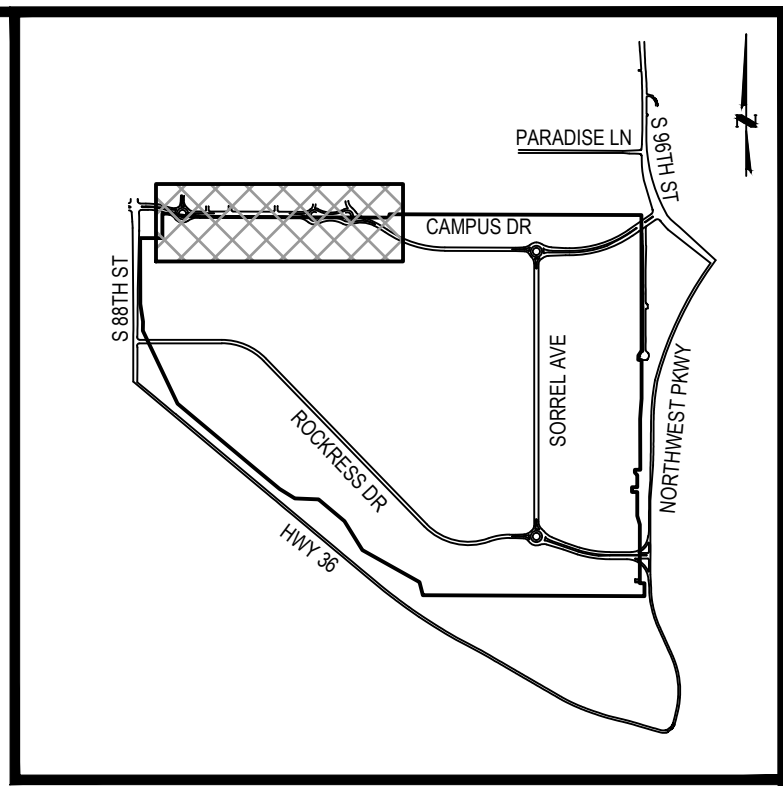

KEY MAP  
1"=2000'

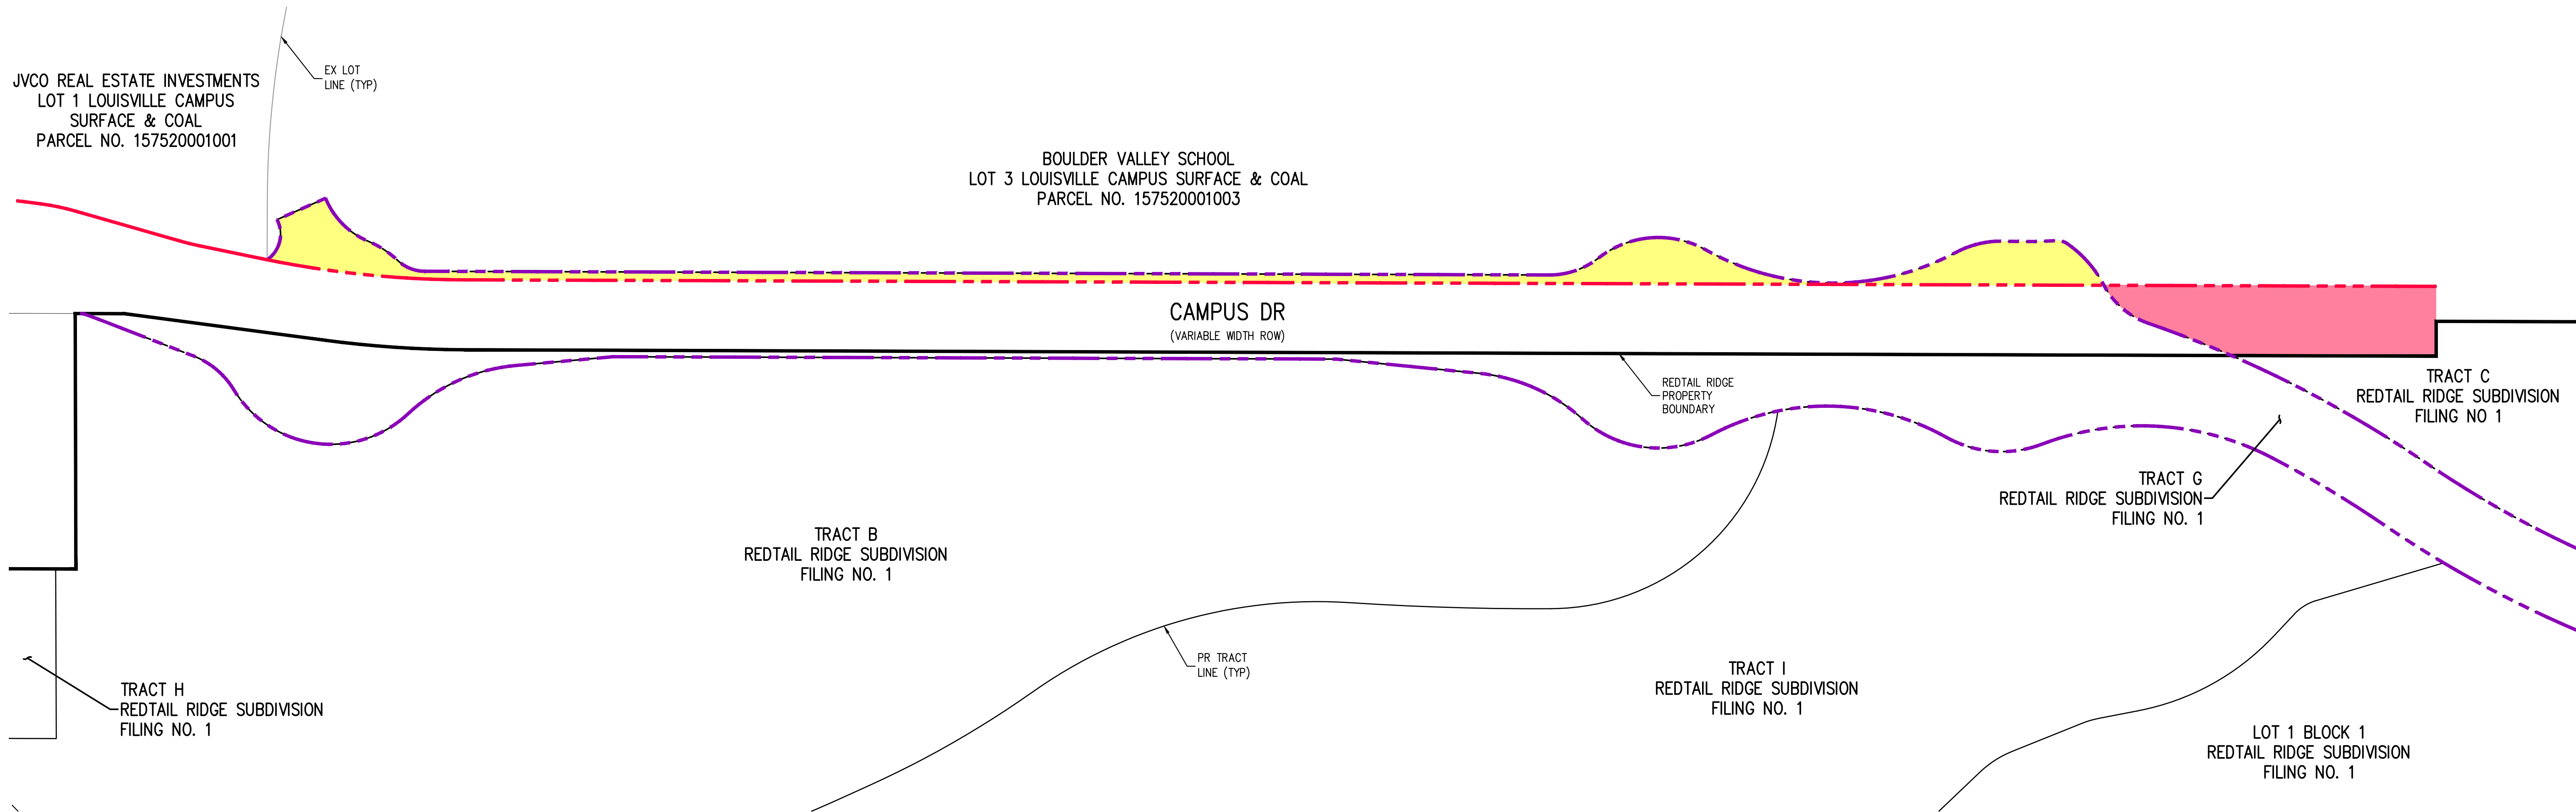


| CAMPUS DR ROW AREA    |                                           |                                         |                                         |
|-----------------------|-------------------------------------------|-----------------------------------------|-----------------------------------------|
| LOCATION              | PROPOSED ROW AREA TO BE DEDICATED (ACRES) | PROPOSED ROW AREA TO BE VACATED (ACRES) | NET AREA TO BE DEDICATED AS ROW (ACRES) |
| BOULDER VALLEY SCHOOL | 0.67                                      | 0.46                                    | 0.21                                    |


LEGEND

- PR ROW
- EX ROW
- BOULDER VALLEY SCHOOL ROW DEDICATION AREA
- BOULDER VALLEY SCHOOL ROW VACATION AREA


REDTAIL RIDGE - ROW ACQUISITION EXHIBIT

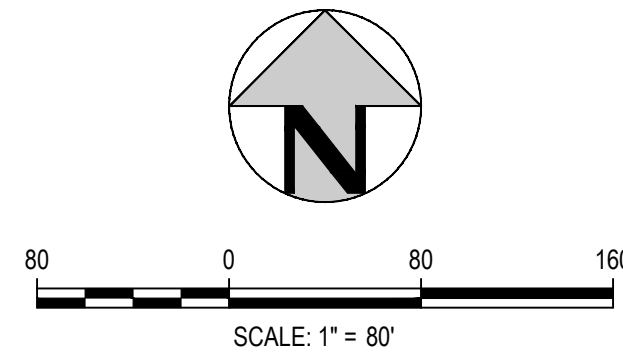



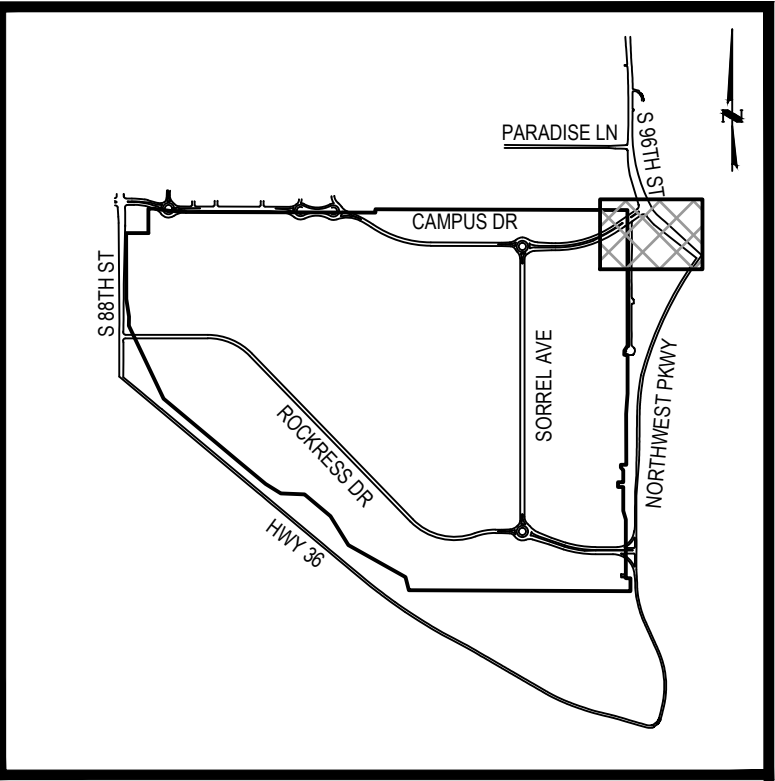

KEY MAP  
1"=2000'

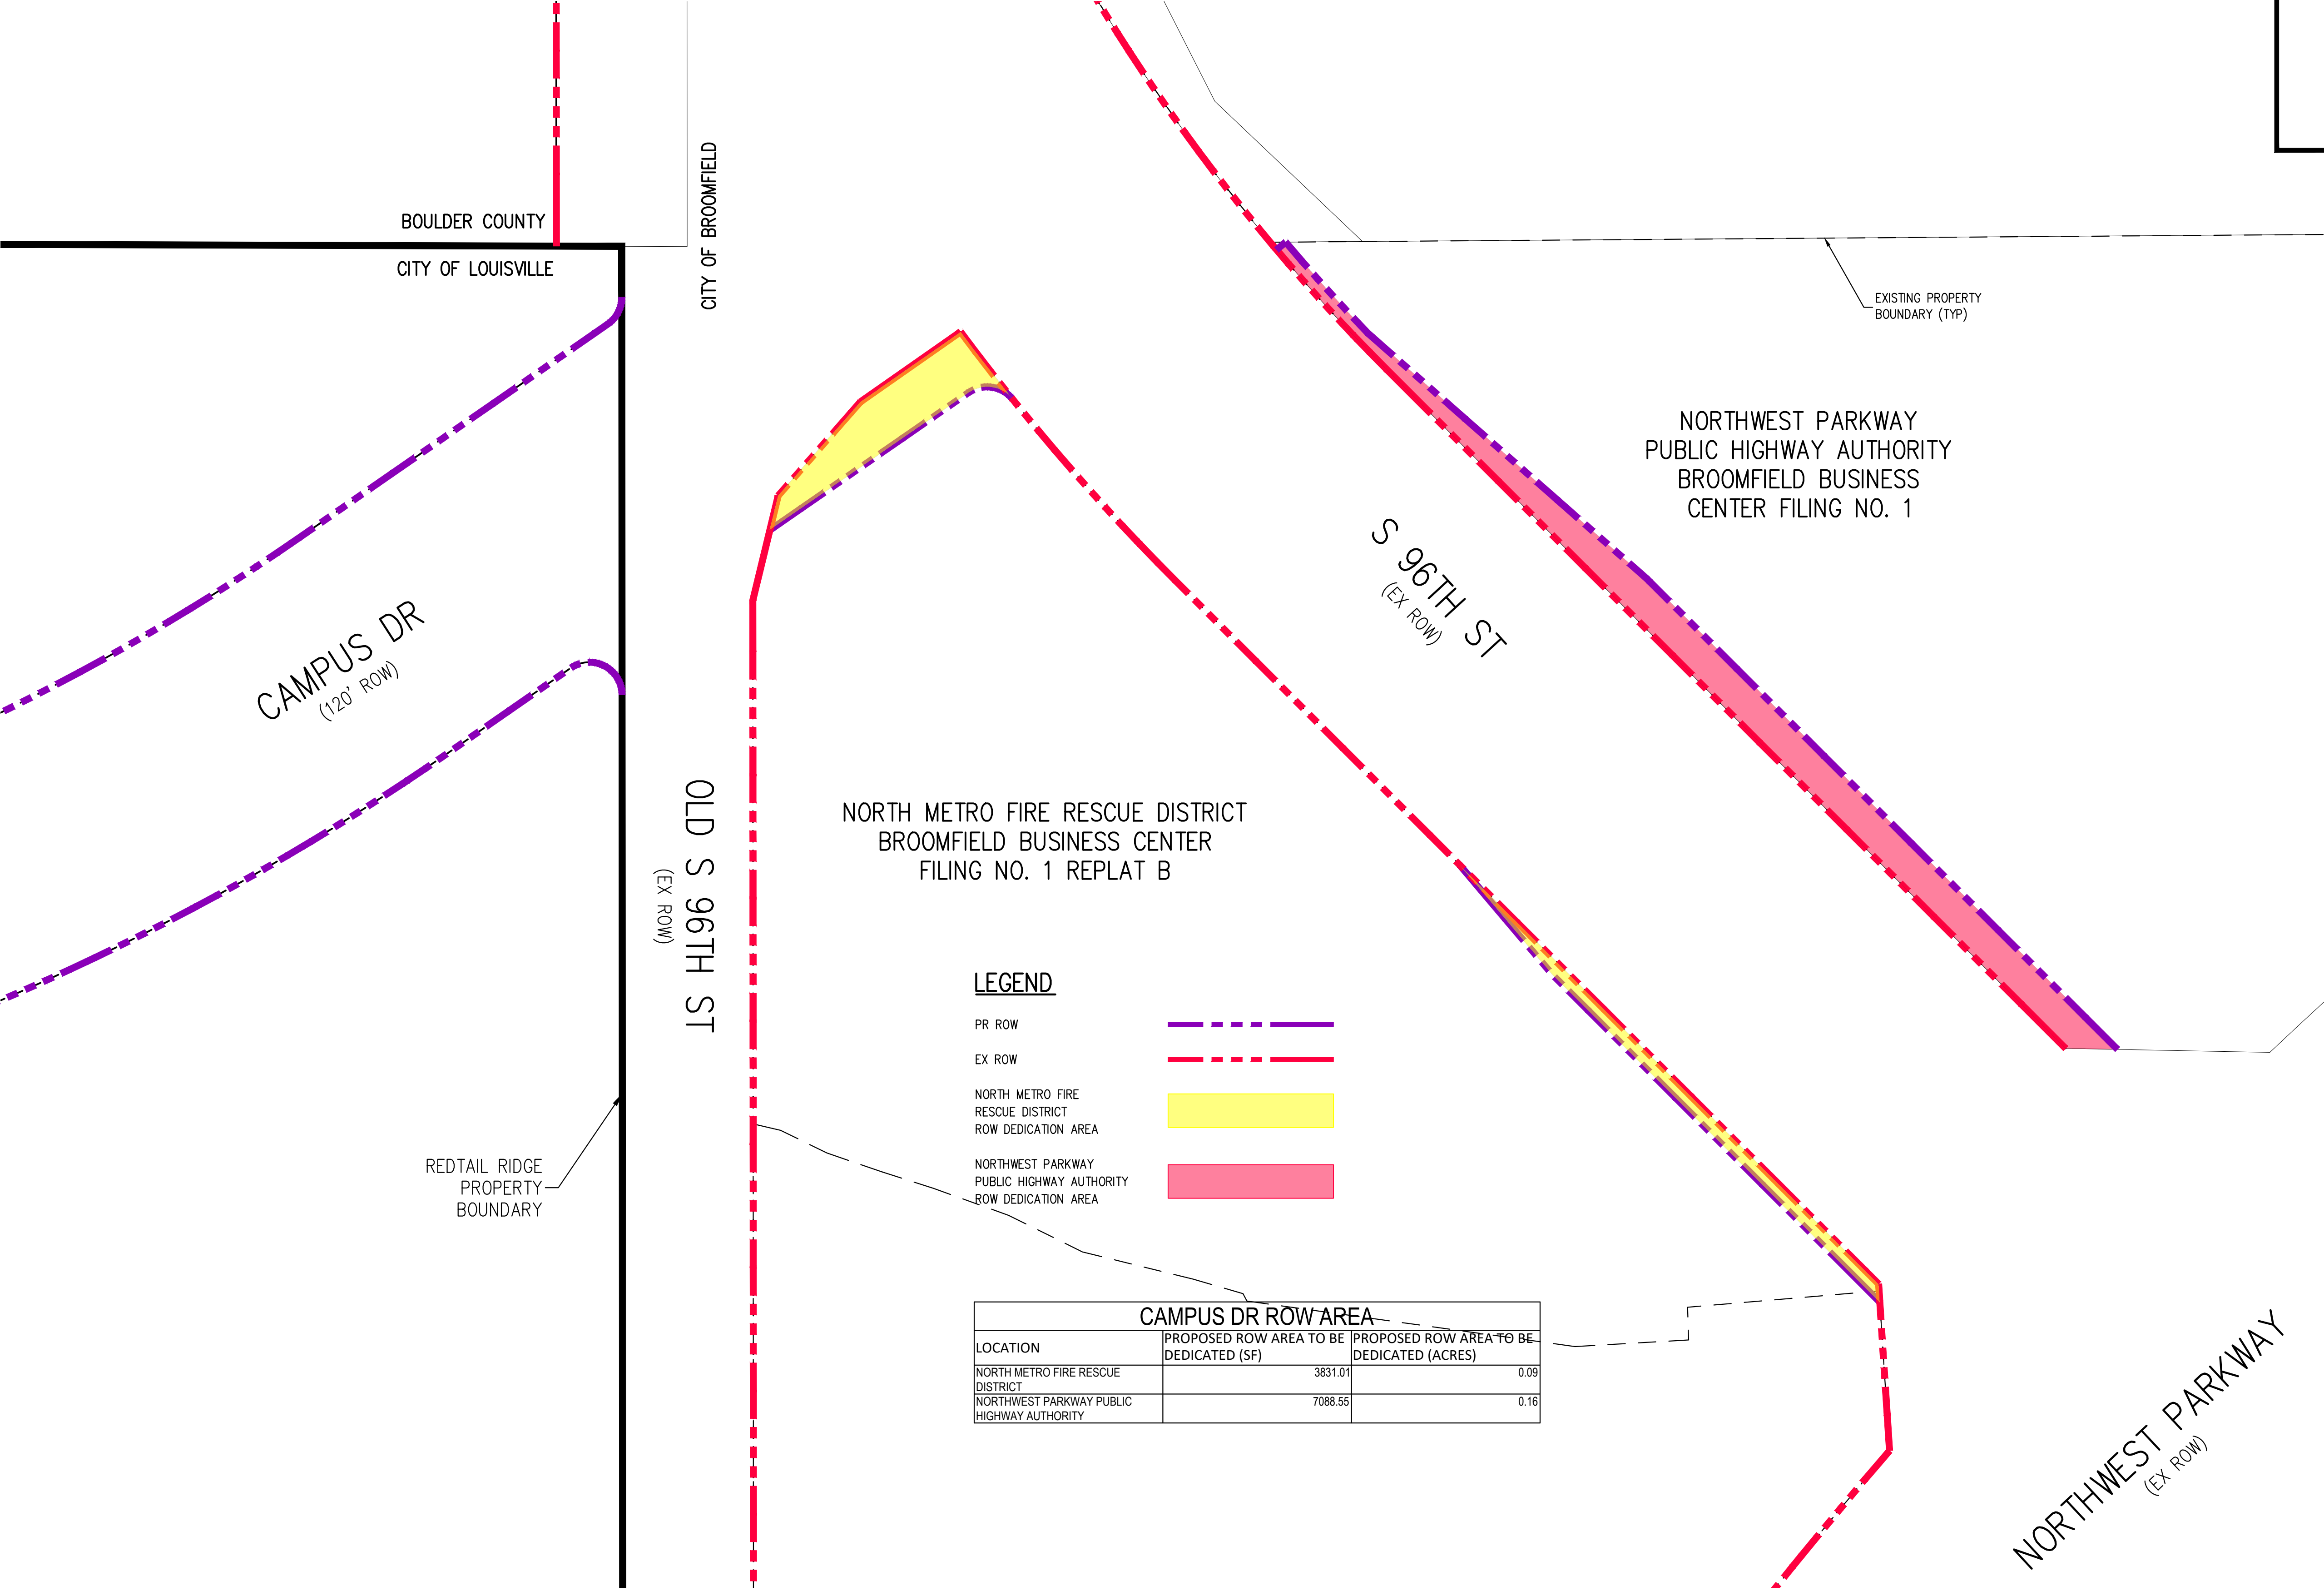

LEGEND

- PR ROW
- EX ROW
- NORTH METRO FIRE  
RESCUE DISTRICT  
ROW DEDICATION AREA
- NORTHWEST PARKWAY  
PUBLIC HIGHWAY AUTHORITY  
ROW DEDICATION AREA

| CAMPUS DR ROW AREA                            |                                           |                                              |
|-----------------------------------------------|-------------------------------------------|----------------------------------------------|
| LOCATION                                      | PROPOSED ROW AREA TO BE<br>DEDICATED (SF) | PROPOSED ROW AREA TO BE<br>DEDICATED (ACRES) |
| NORTH METRO FIRE RESCUE<br>DISTRICT           | 3831.01                                   | 0.09                                         |
| NORTHWEST PARKWAY PUBLIC<br>HIGHWAY AUTHORITY | 7088.55                                   | 0.16                                         |

REDTAIL RIDGE - ROW ACQUISITION EXHIBIT