



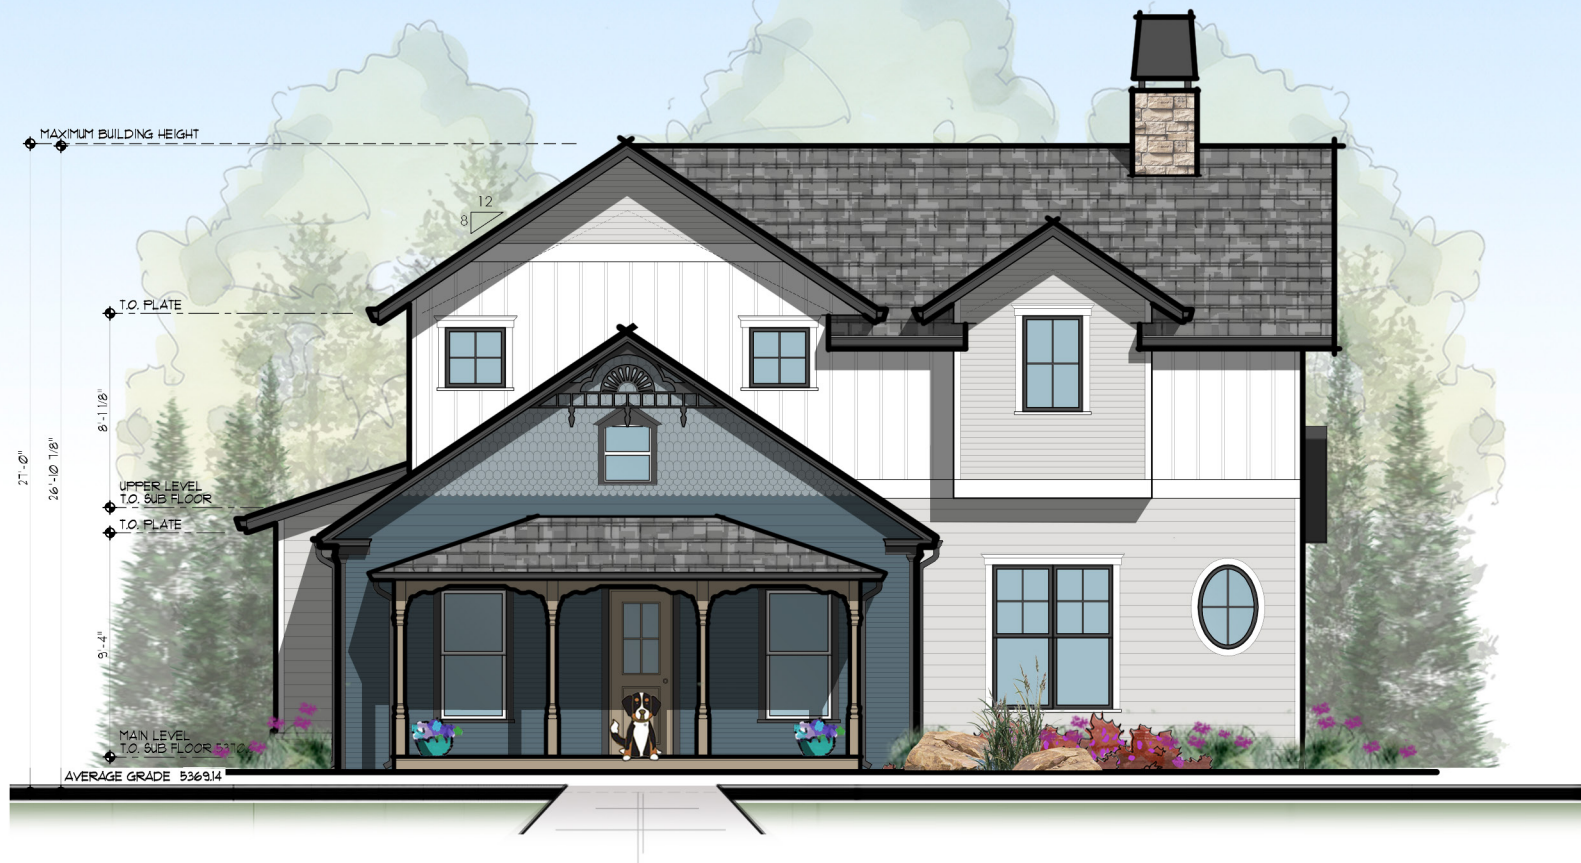

Scheme

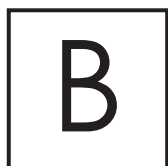

Thompson Residence
September 2, 2022 1/8"

Front (West) Elevation



©2022 Red Pencil Architecture, Ltd.