



DAJDESIGN
922A MAIN STREET
LOUISVILLE, CO 80027
P. 303.527.1100
INFO@DAJDESIGN.COM

SEAL

NOT FOR
CONSTRUCTION

PROJECT
ELD RESIDENCE

816 MCKINLEY
LOUISVILLE, CO 80027

KEVIN AND JENNY ELD


REVISION

DRAWING TITLE
SITE PLAN

SET SCHEMATIC DESIGN
DATE 08.25.2023

A.0

SHEET

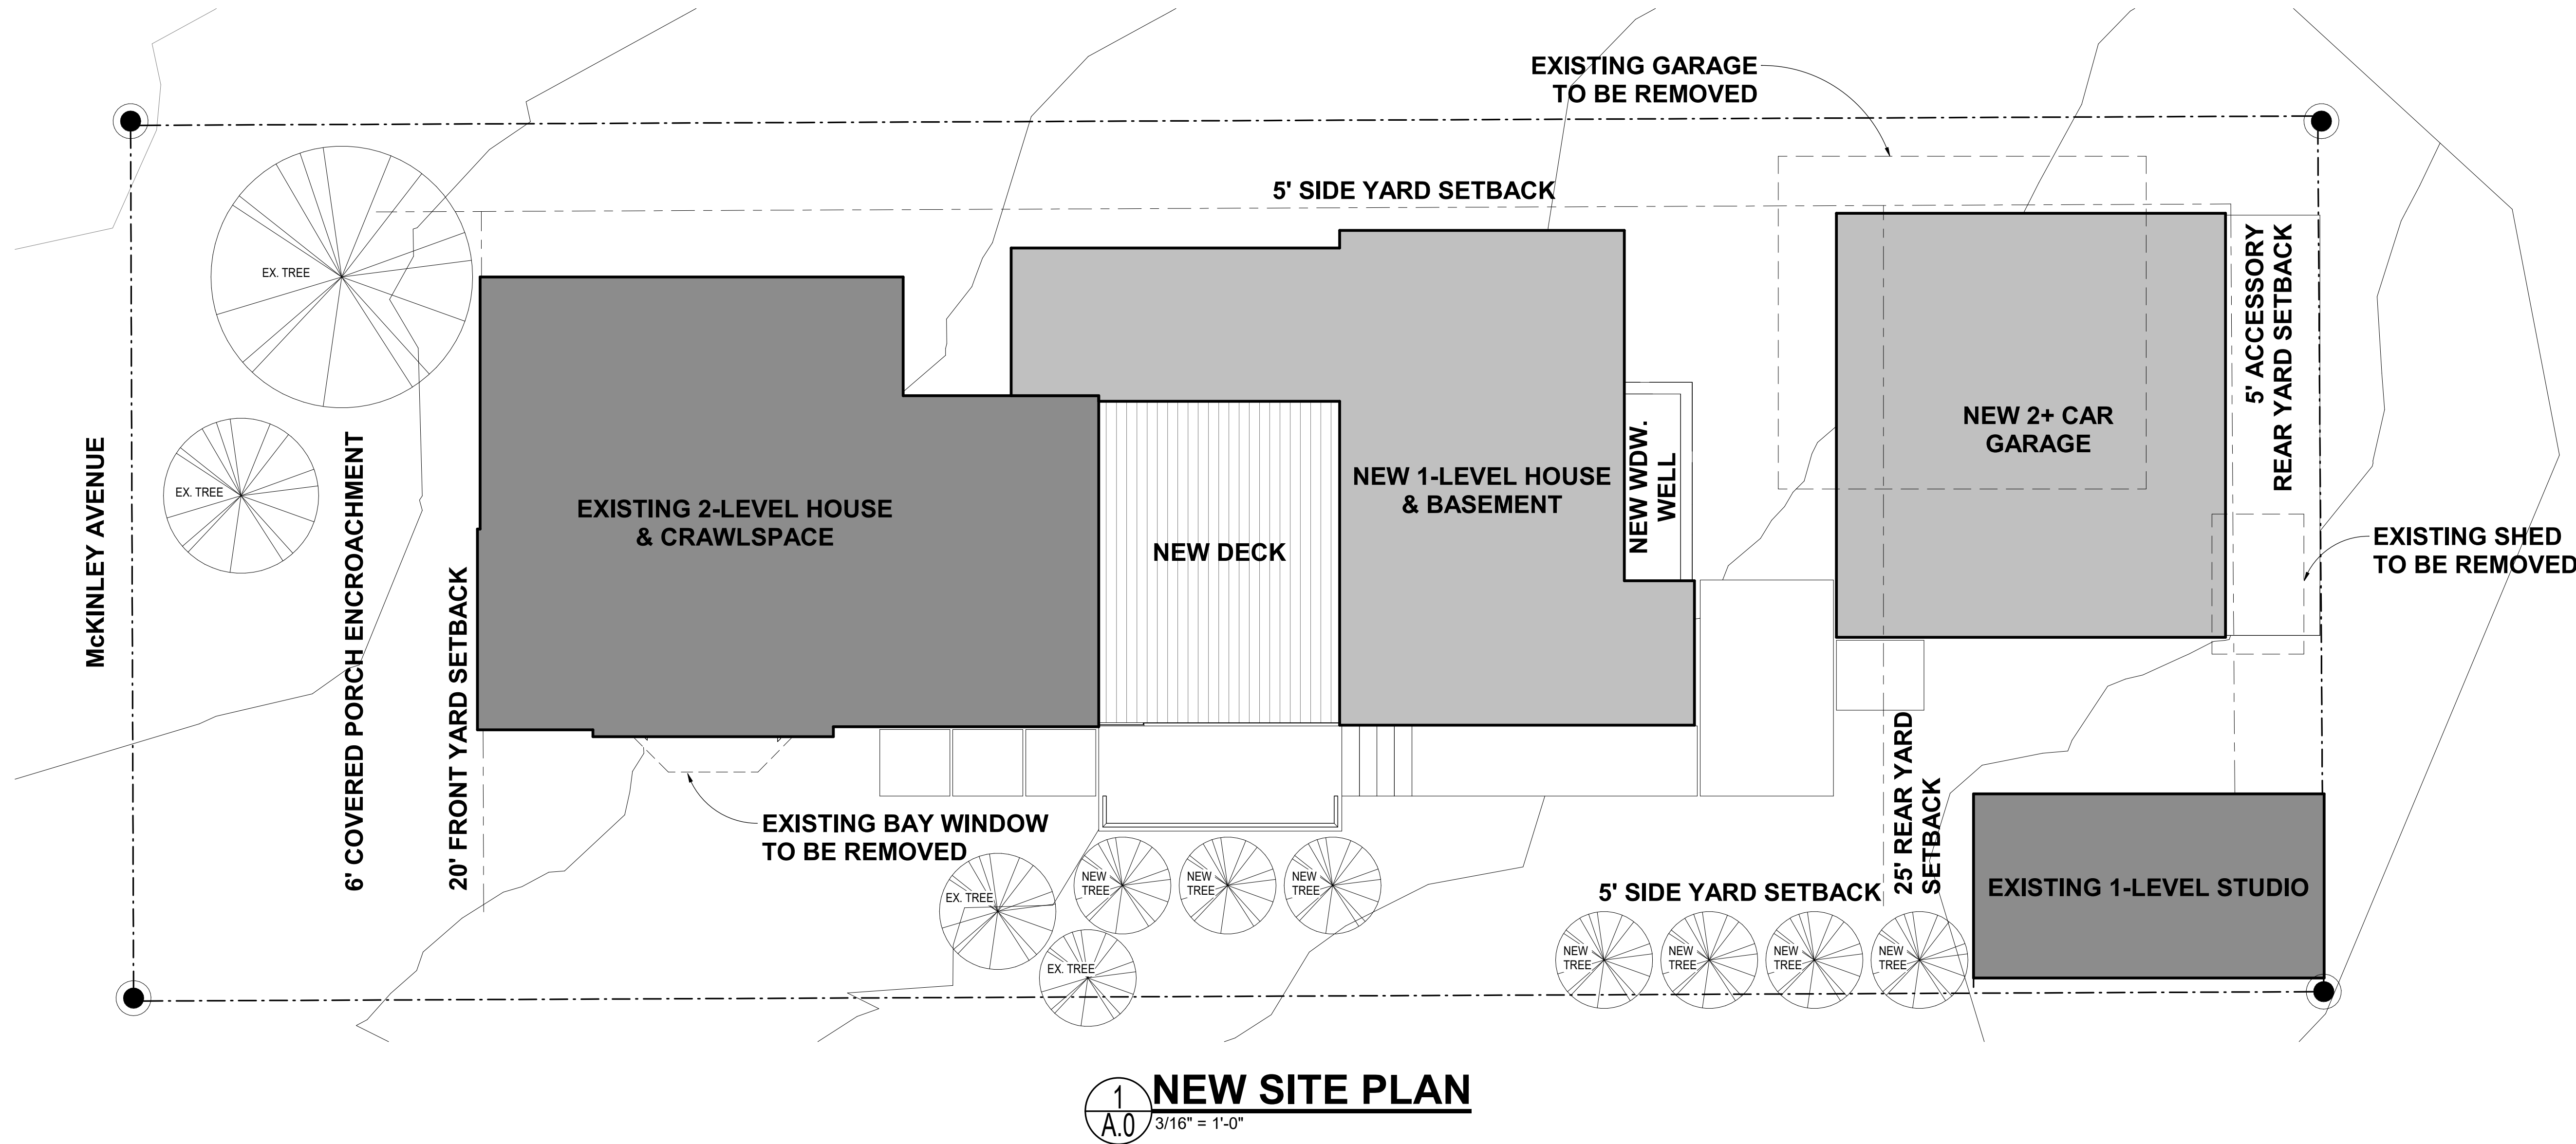



SEAL

NOT FOR
CONSTRUCTION



3


REVISI

SET SCHEMATIC DESIGN


DATE 08.25.2023

SHEET

A.1

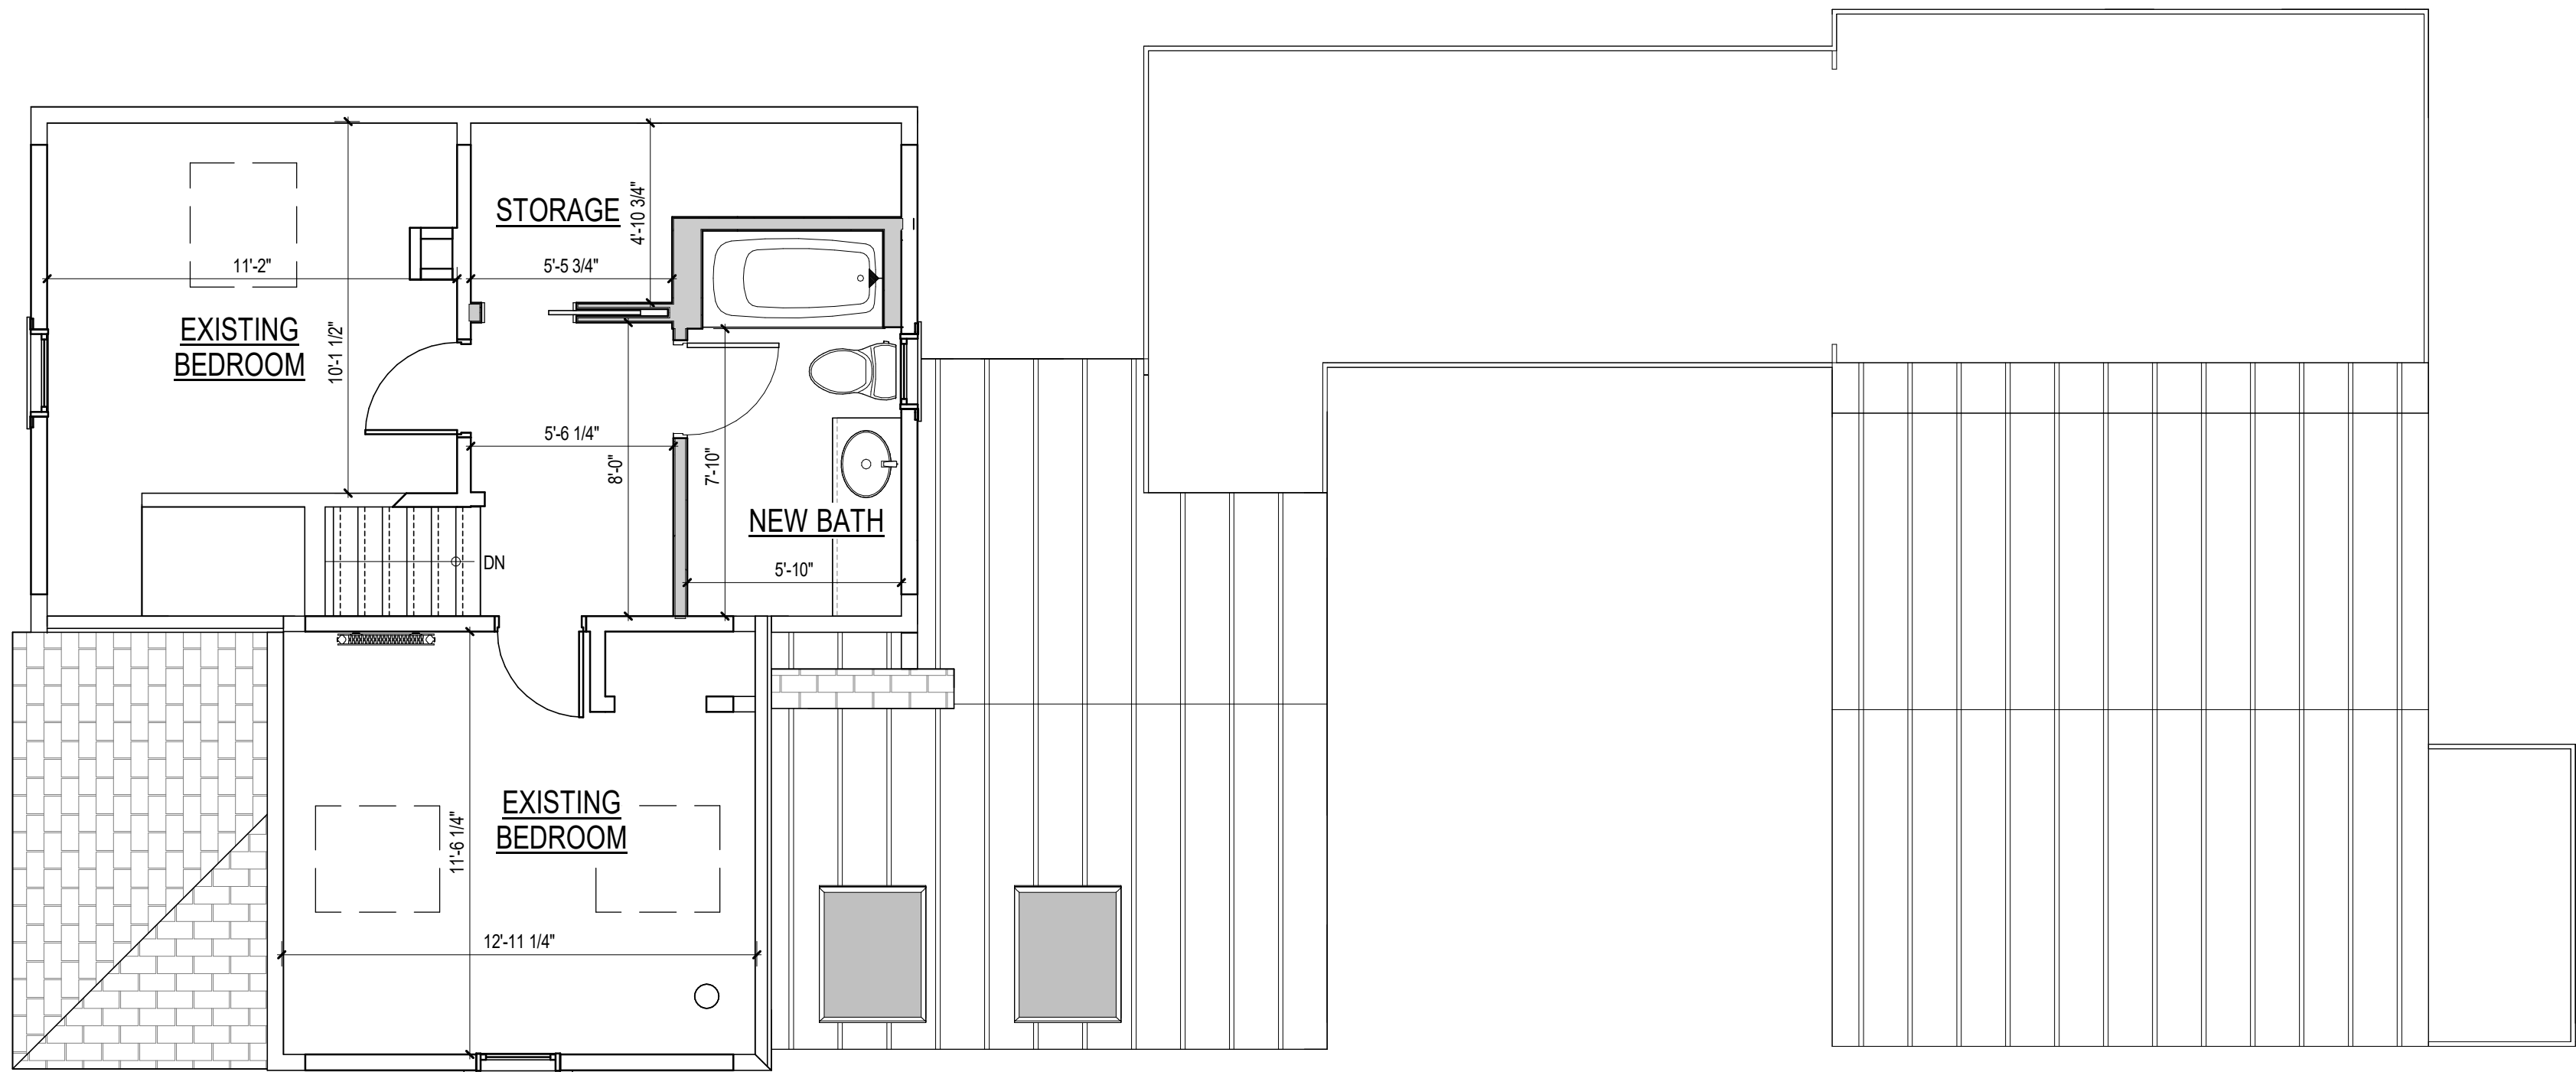

1
A.2 **UPPER LEVEL FLOOR PLAN**
1/4" = 1'-0"

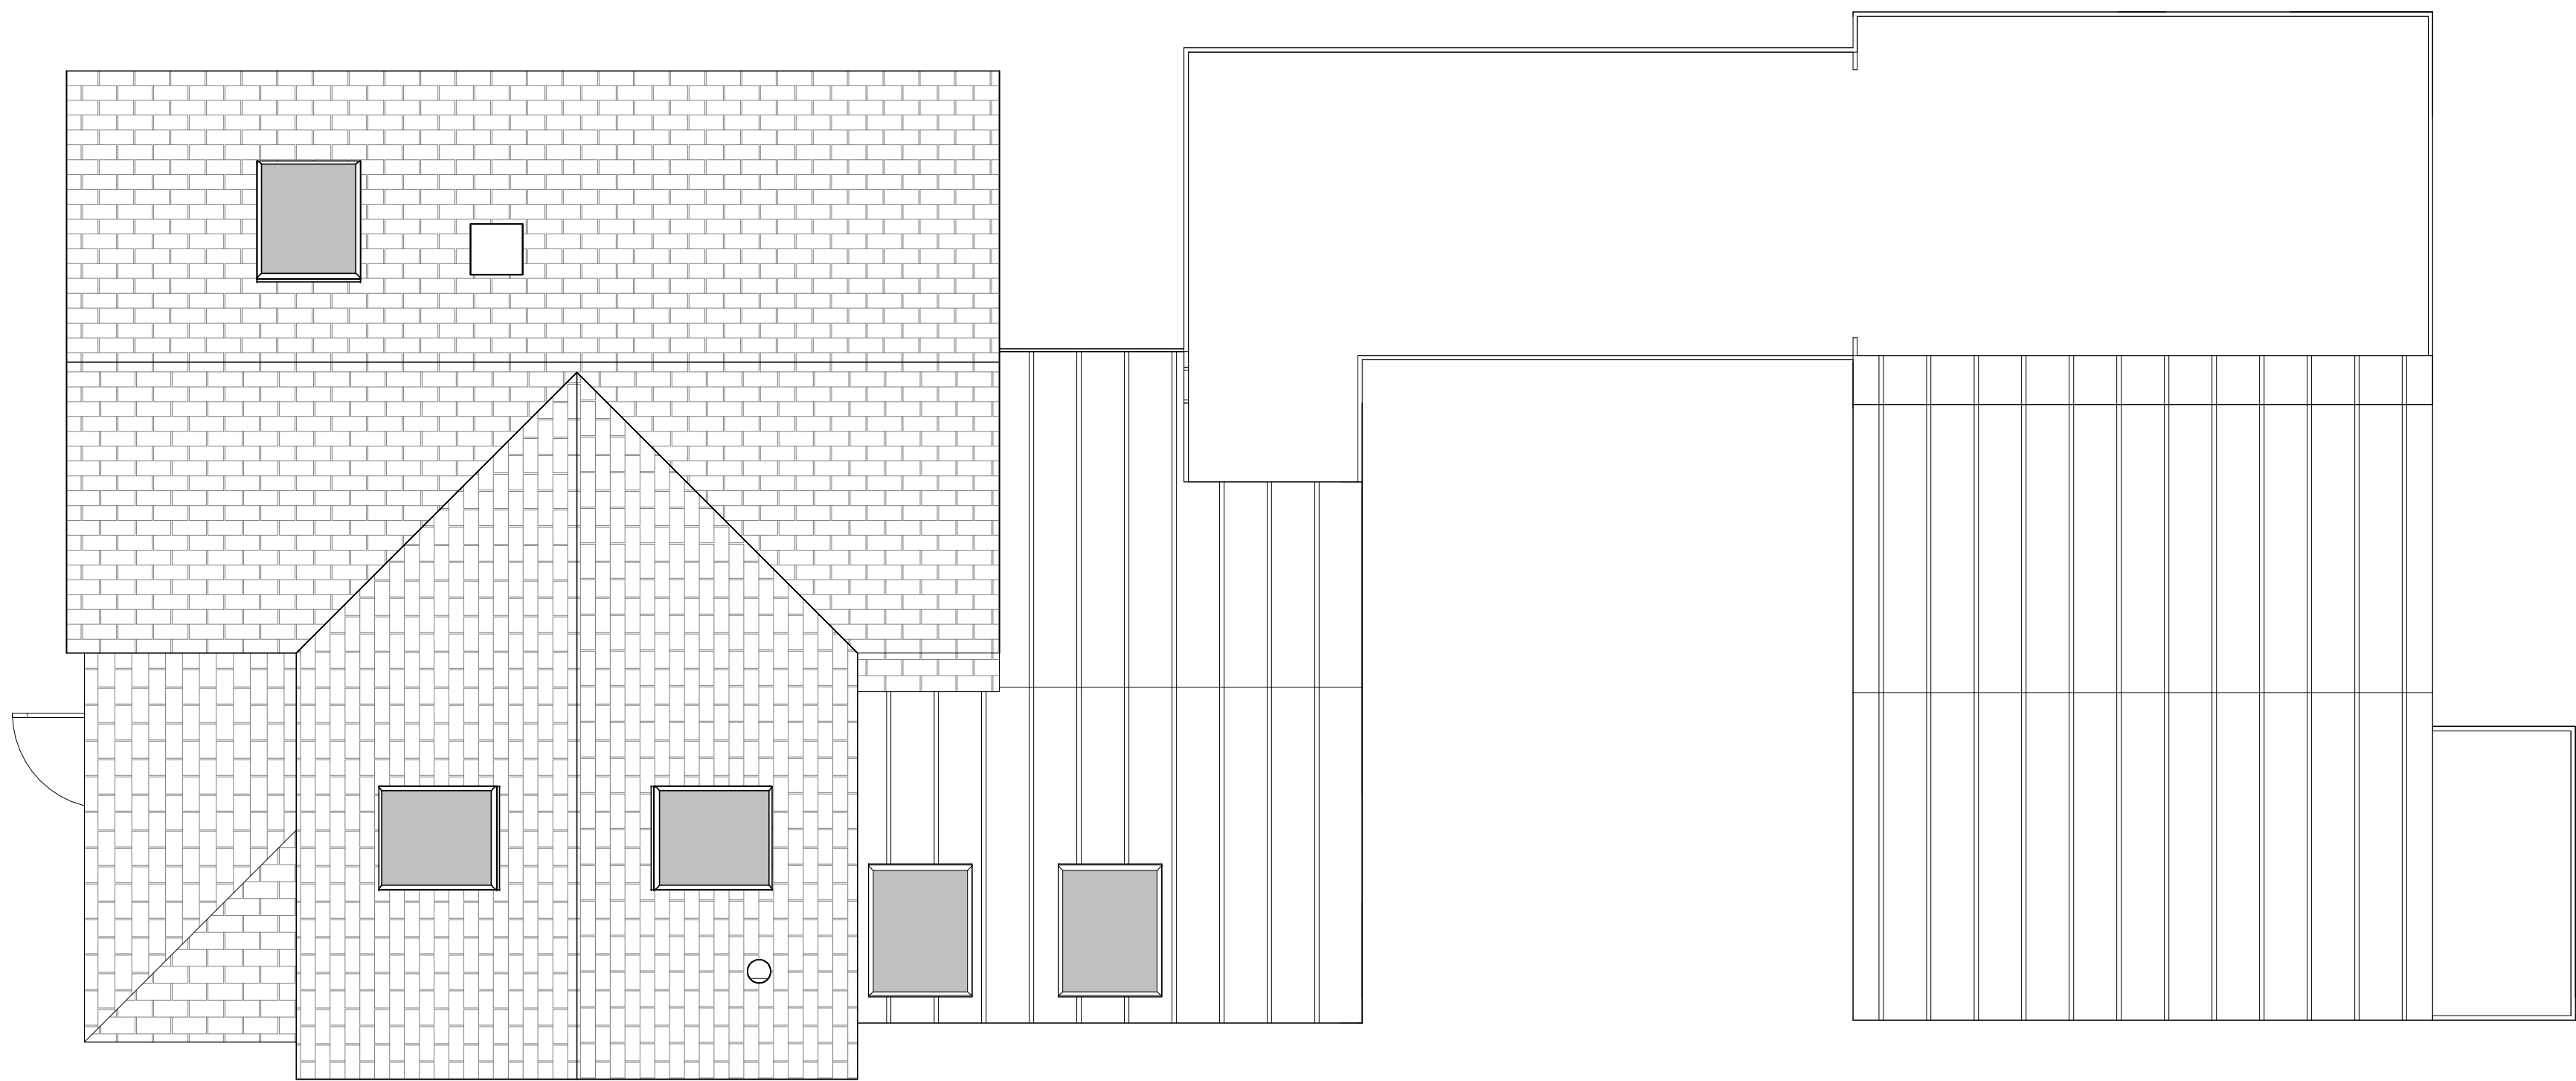

2
A.2 **ROOF PLAN**
1/4" = 1'-0"



DAJDESIGN
922A MAIN STREET
LOUISVILLE, CO 80027
P. 303.527.1100
INFO@DAJDESIGN.COM

SEAL

NOT FOR
CONSTRUCTION

ELD RESIDENCE
816 MCKINLEY
LOUISVILLE, CO 80027

KEVIN AND JENNY ELD

PROJECT

REVISION

DRAWING TITLE
FLOOR PLANS

SET SCHEMATIC DESIGN

DATE 08.25.2023

A.2

SHEET



1
A.3
1/4" = 1'-0" **EXISTING WEST ELEVATION**



3
A.3
1/4" = 1'-0" **EXISTING EAST ELEVATION**



2
A.3
1/4" = 1'-0" **NEW WEST ELEVATION**



4
A.3
1/4" = 1'-0" **NEW EAST ELEVATION**



DAJDESIGN

922A MAIN STREET
LOUISVILLE, CO 80027
P. 303.527.1100
INFO@DAJDESIGN.COM

SEAL

NOT FOR
CONSTRUCTION

ELD RESIDENCE

816 MCKINLEY
LOUISVILLE, CO 80027

KEVIN AND JENNY ELD

PROJECT

REVISION

DRAWING TITLE
BUILDING ELEVATIONS

SET SCHEMATIC DESIGN

DATE 08.25.2023

A.3

SHEET



DAJDESIGN
922A MAIN STREET
LOUISVILLE, CO 80027
P. 303.527.1100
INFO@DAJDESIGN.COM

SEAL

NOT FOR
CONSTRUCTION

ELD RESIDENCE
816 MCKINLEY
LOUISVILLE, CO 80027

KEVIN AND JENNY ELD

PROJECT
REVISION

DRAWING TITLE
BUILDING ELEVATIONS


SET SCHEMATIC DESIGN
DATE 08.25.2023

A.4

SHEET



1 EXISTING SOUTH ELEVATION
A.4 1/4" = 1'-0"

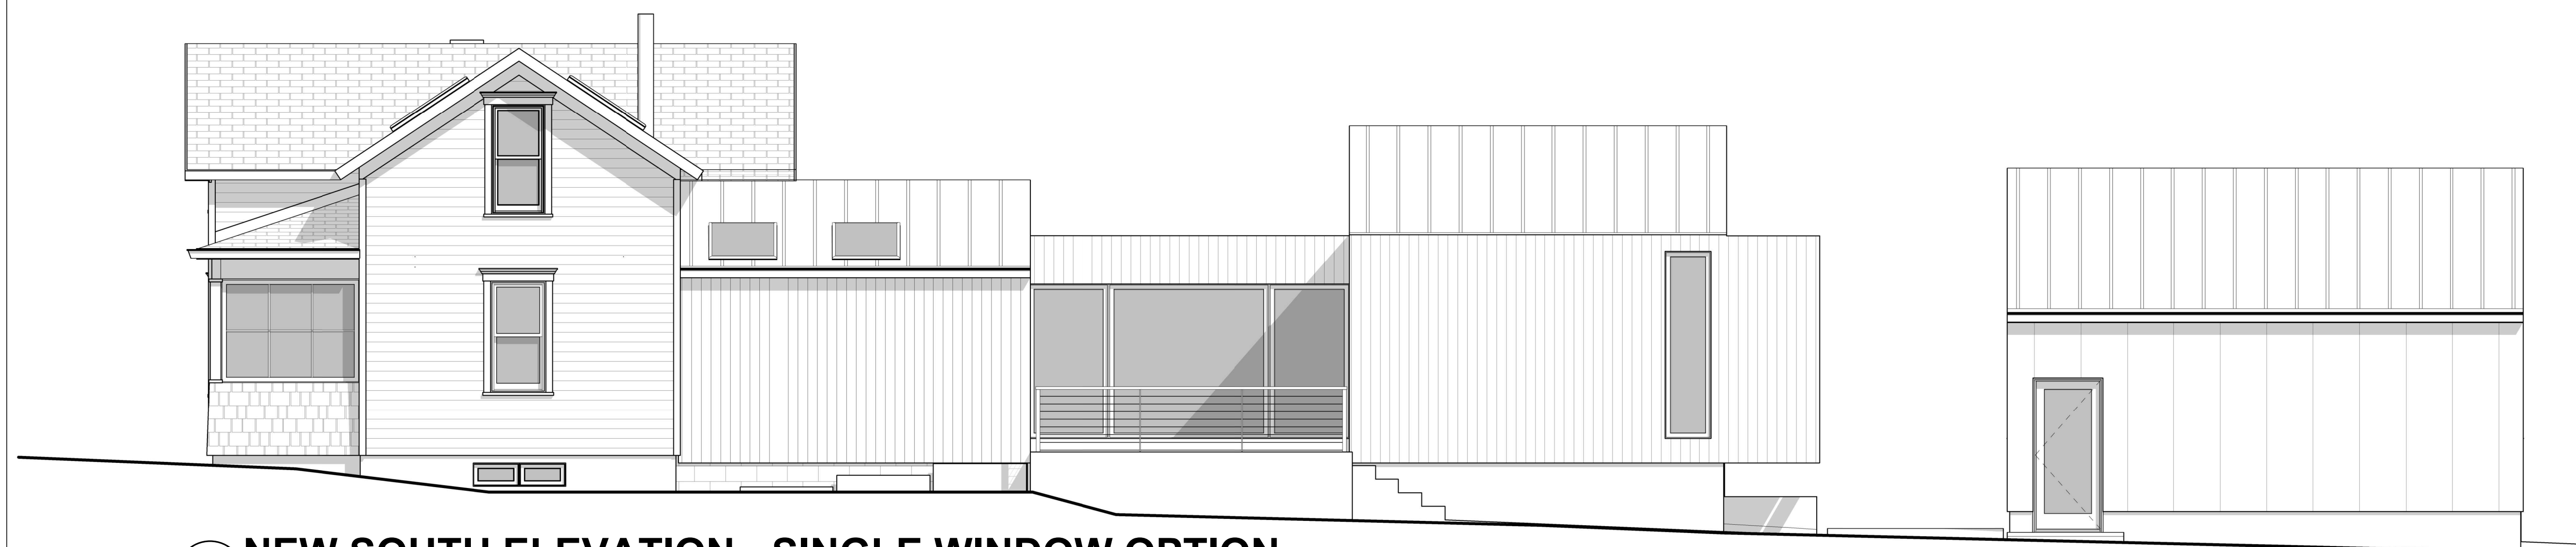

2 NEW SOUTH ELEVATION - SINGLE WINDOW OPTION
A.4 1/4" = 1'-0"



3 NEW SOUTH ELEVATION - DOUBLE WINDOW OPTION
A.4 1/4" = 1'-0"



4 NEW SOUTH ELEVATION - TRIPLE WINDOW OPTION
A.4 1/4" = 1'-0"




DAJDESIGN

922A MAIN STREET
LOUISVILLE, CO 80027
P. 303.527.1100
INFO@DAJDESIGN.COM


SEAL

NOT FOR
CONSTRUCTION

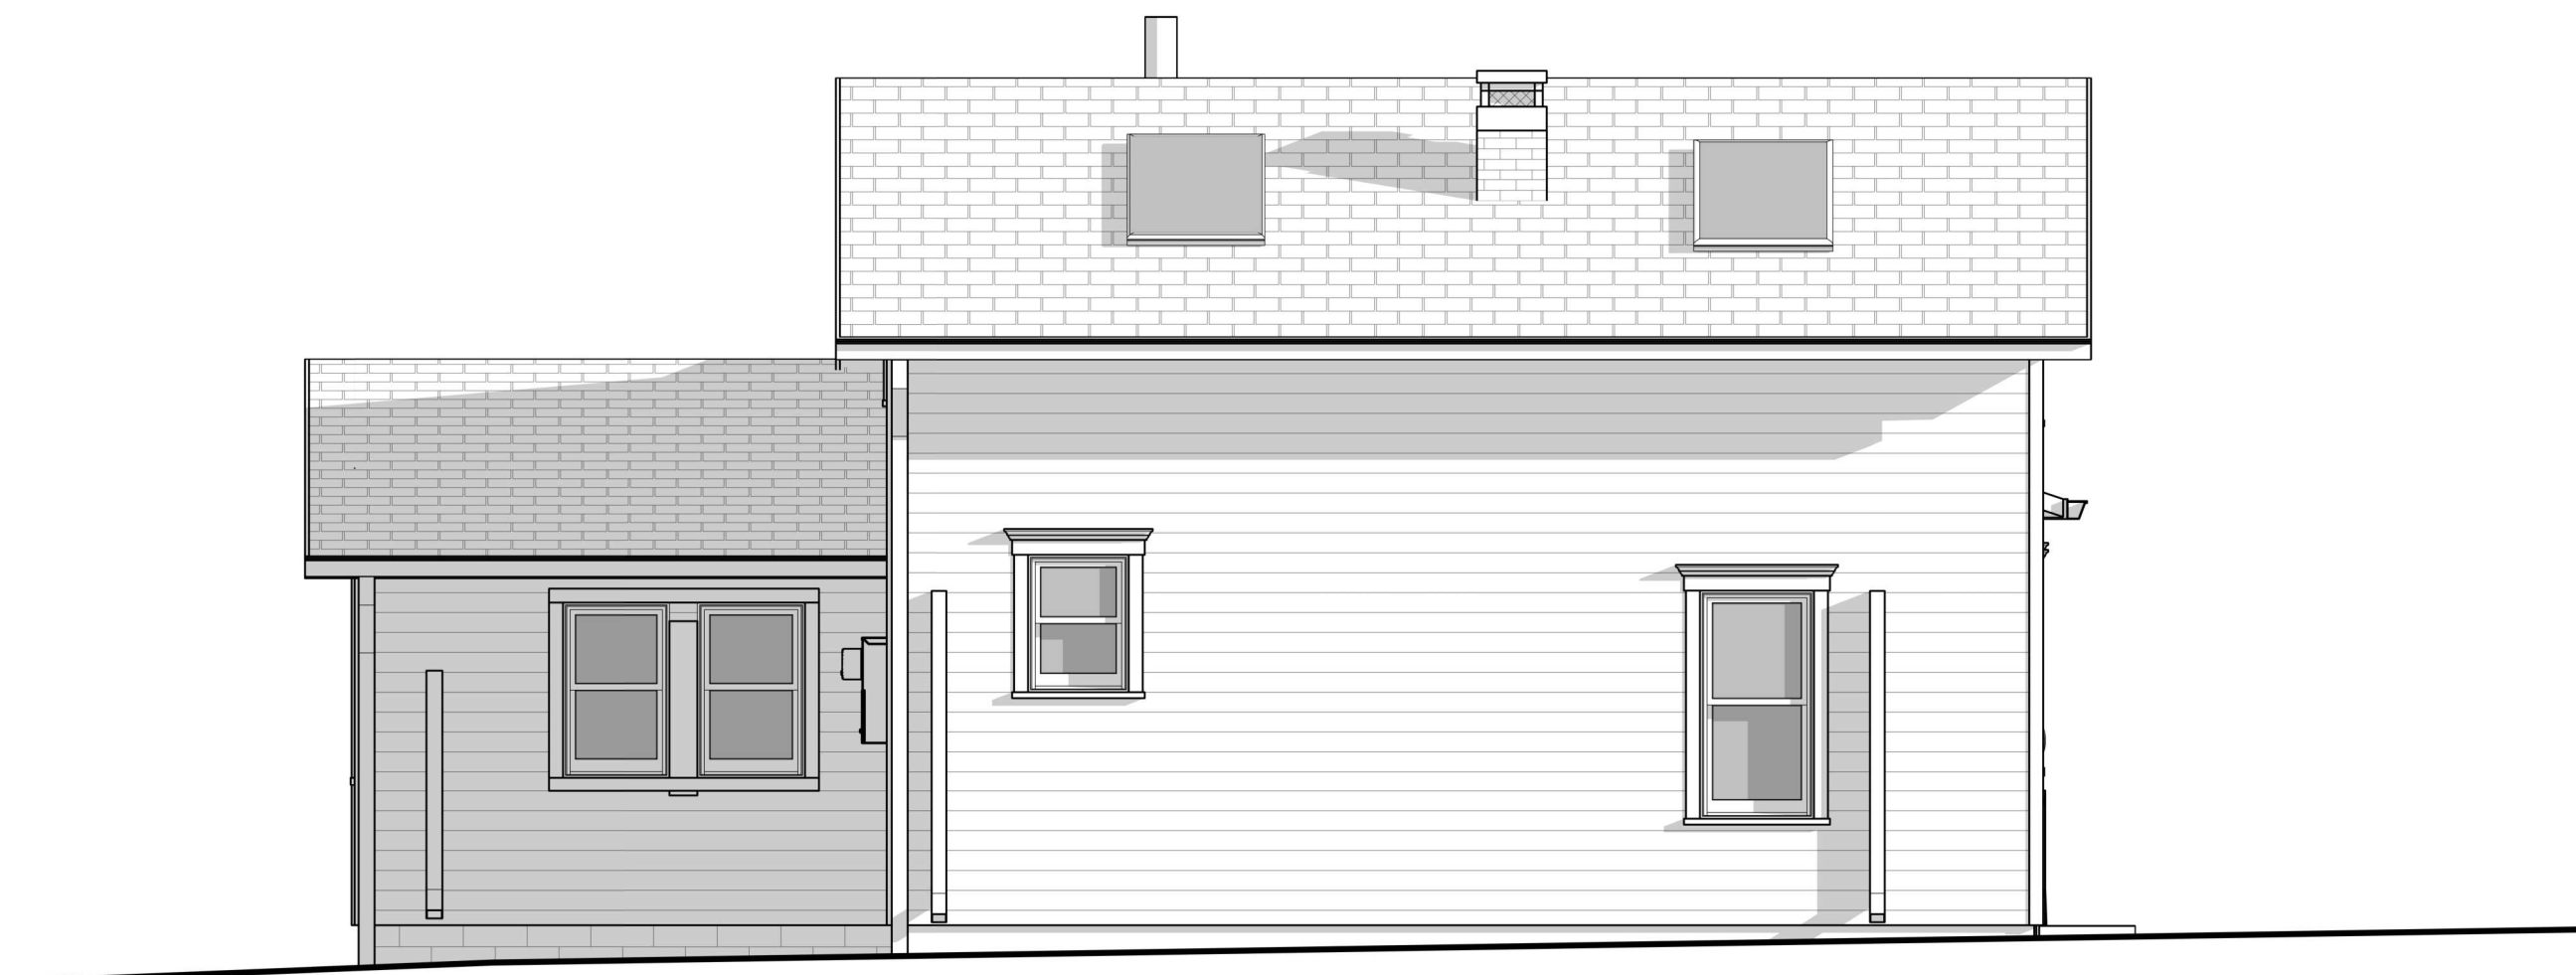

1
A.5
1/4" = 1'-0"

EXISTING NORTH ELEVATION

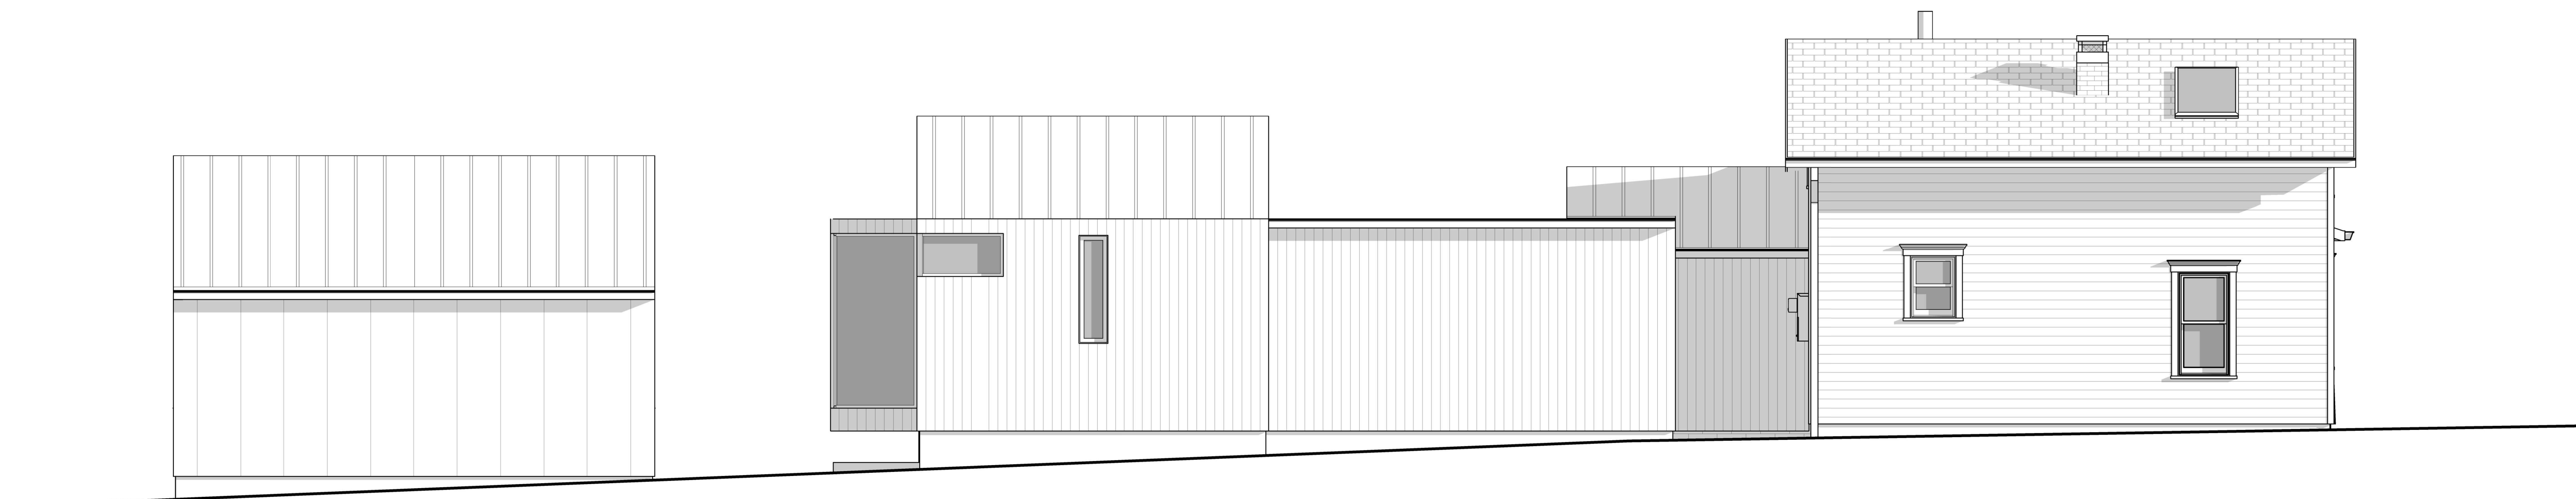

2
A.5
1/4" = 1'-0"

NEW NORTH ELEVATION

PROJECT
ELD RESIDENCE
816 MCKINLEY
LOUISVILLE, CO 80027

KEVIN AND JENNY ELD

REVISION

DRAWING TITLE
BUILDING ELEVATIONS


SET SCHEMATIC DESIGN
DATE 08.25.2023

A.5


SHEET



1 **SOUTHWEST PERSPECTIVE**

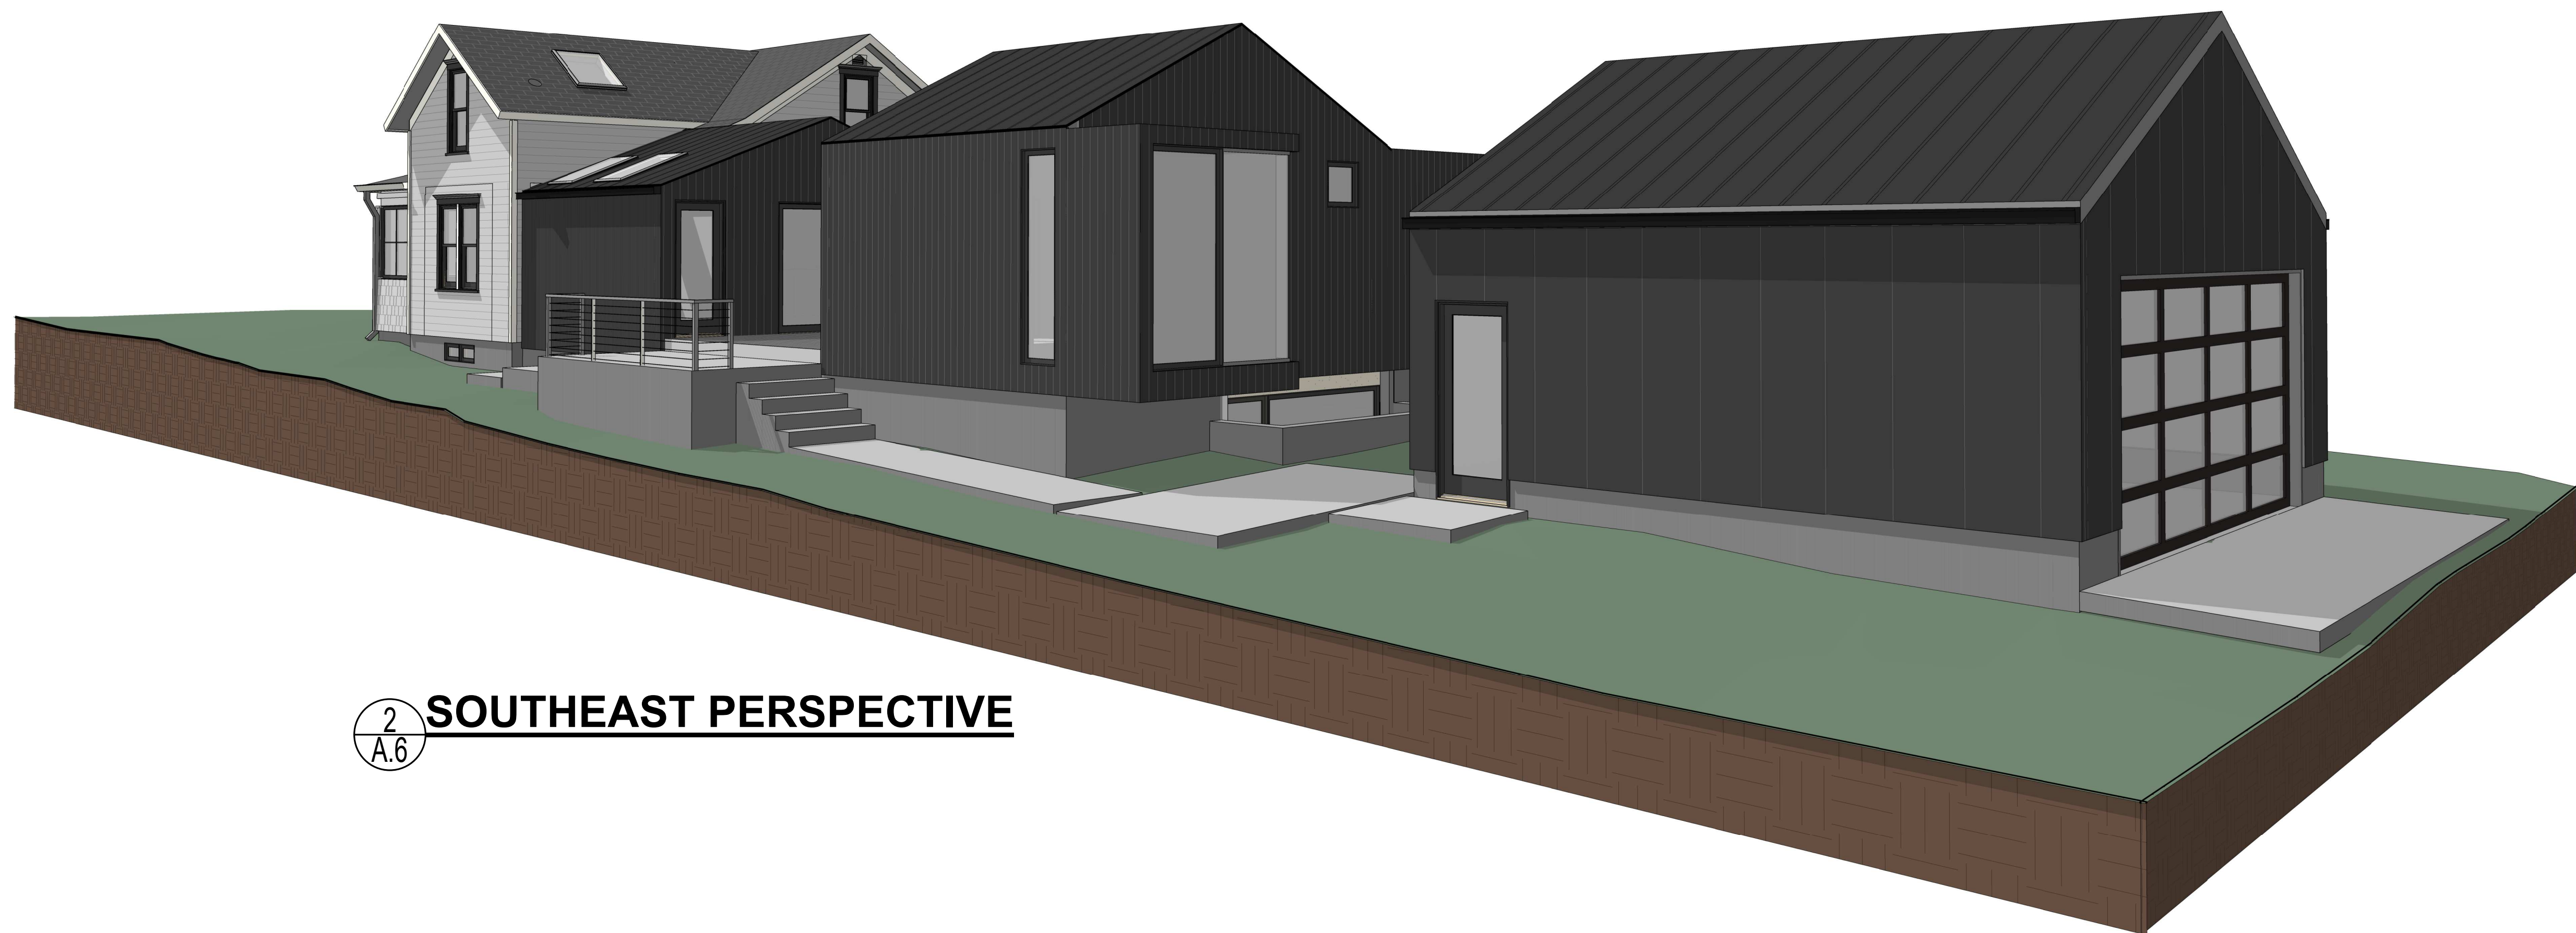

2 **SOUTHEAST PERSPECTIVE**

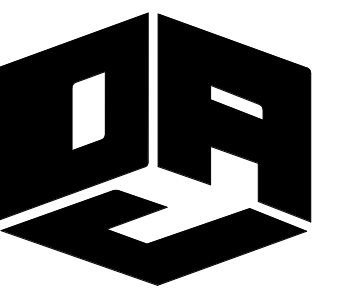

DAJDESIGN
922A MAIN STREET
LOUISVILLE, CO 80027
P. 303.527.1100
INFO@DAJDESIGN.COM

NOT FOR
CONSTRUCTION

ELD RESIDENCE
816 MCKINLEY
LOUISVILLE, CO 80027


KEVIN AND JENNY ELD

DRAWING TITLE
PERSPECTIVES

SET SCHEMATIC DESIGN
DATE 08.25.2023

A.6

SHEET

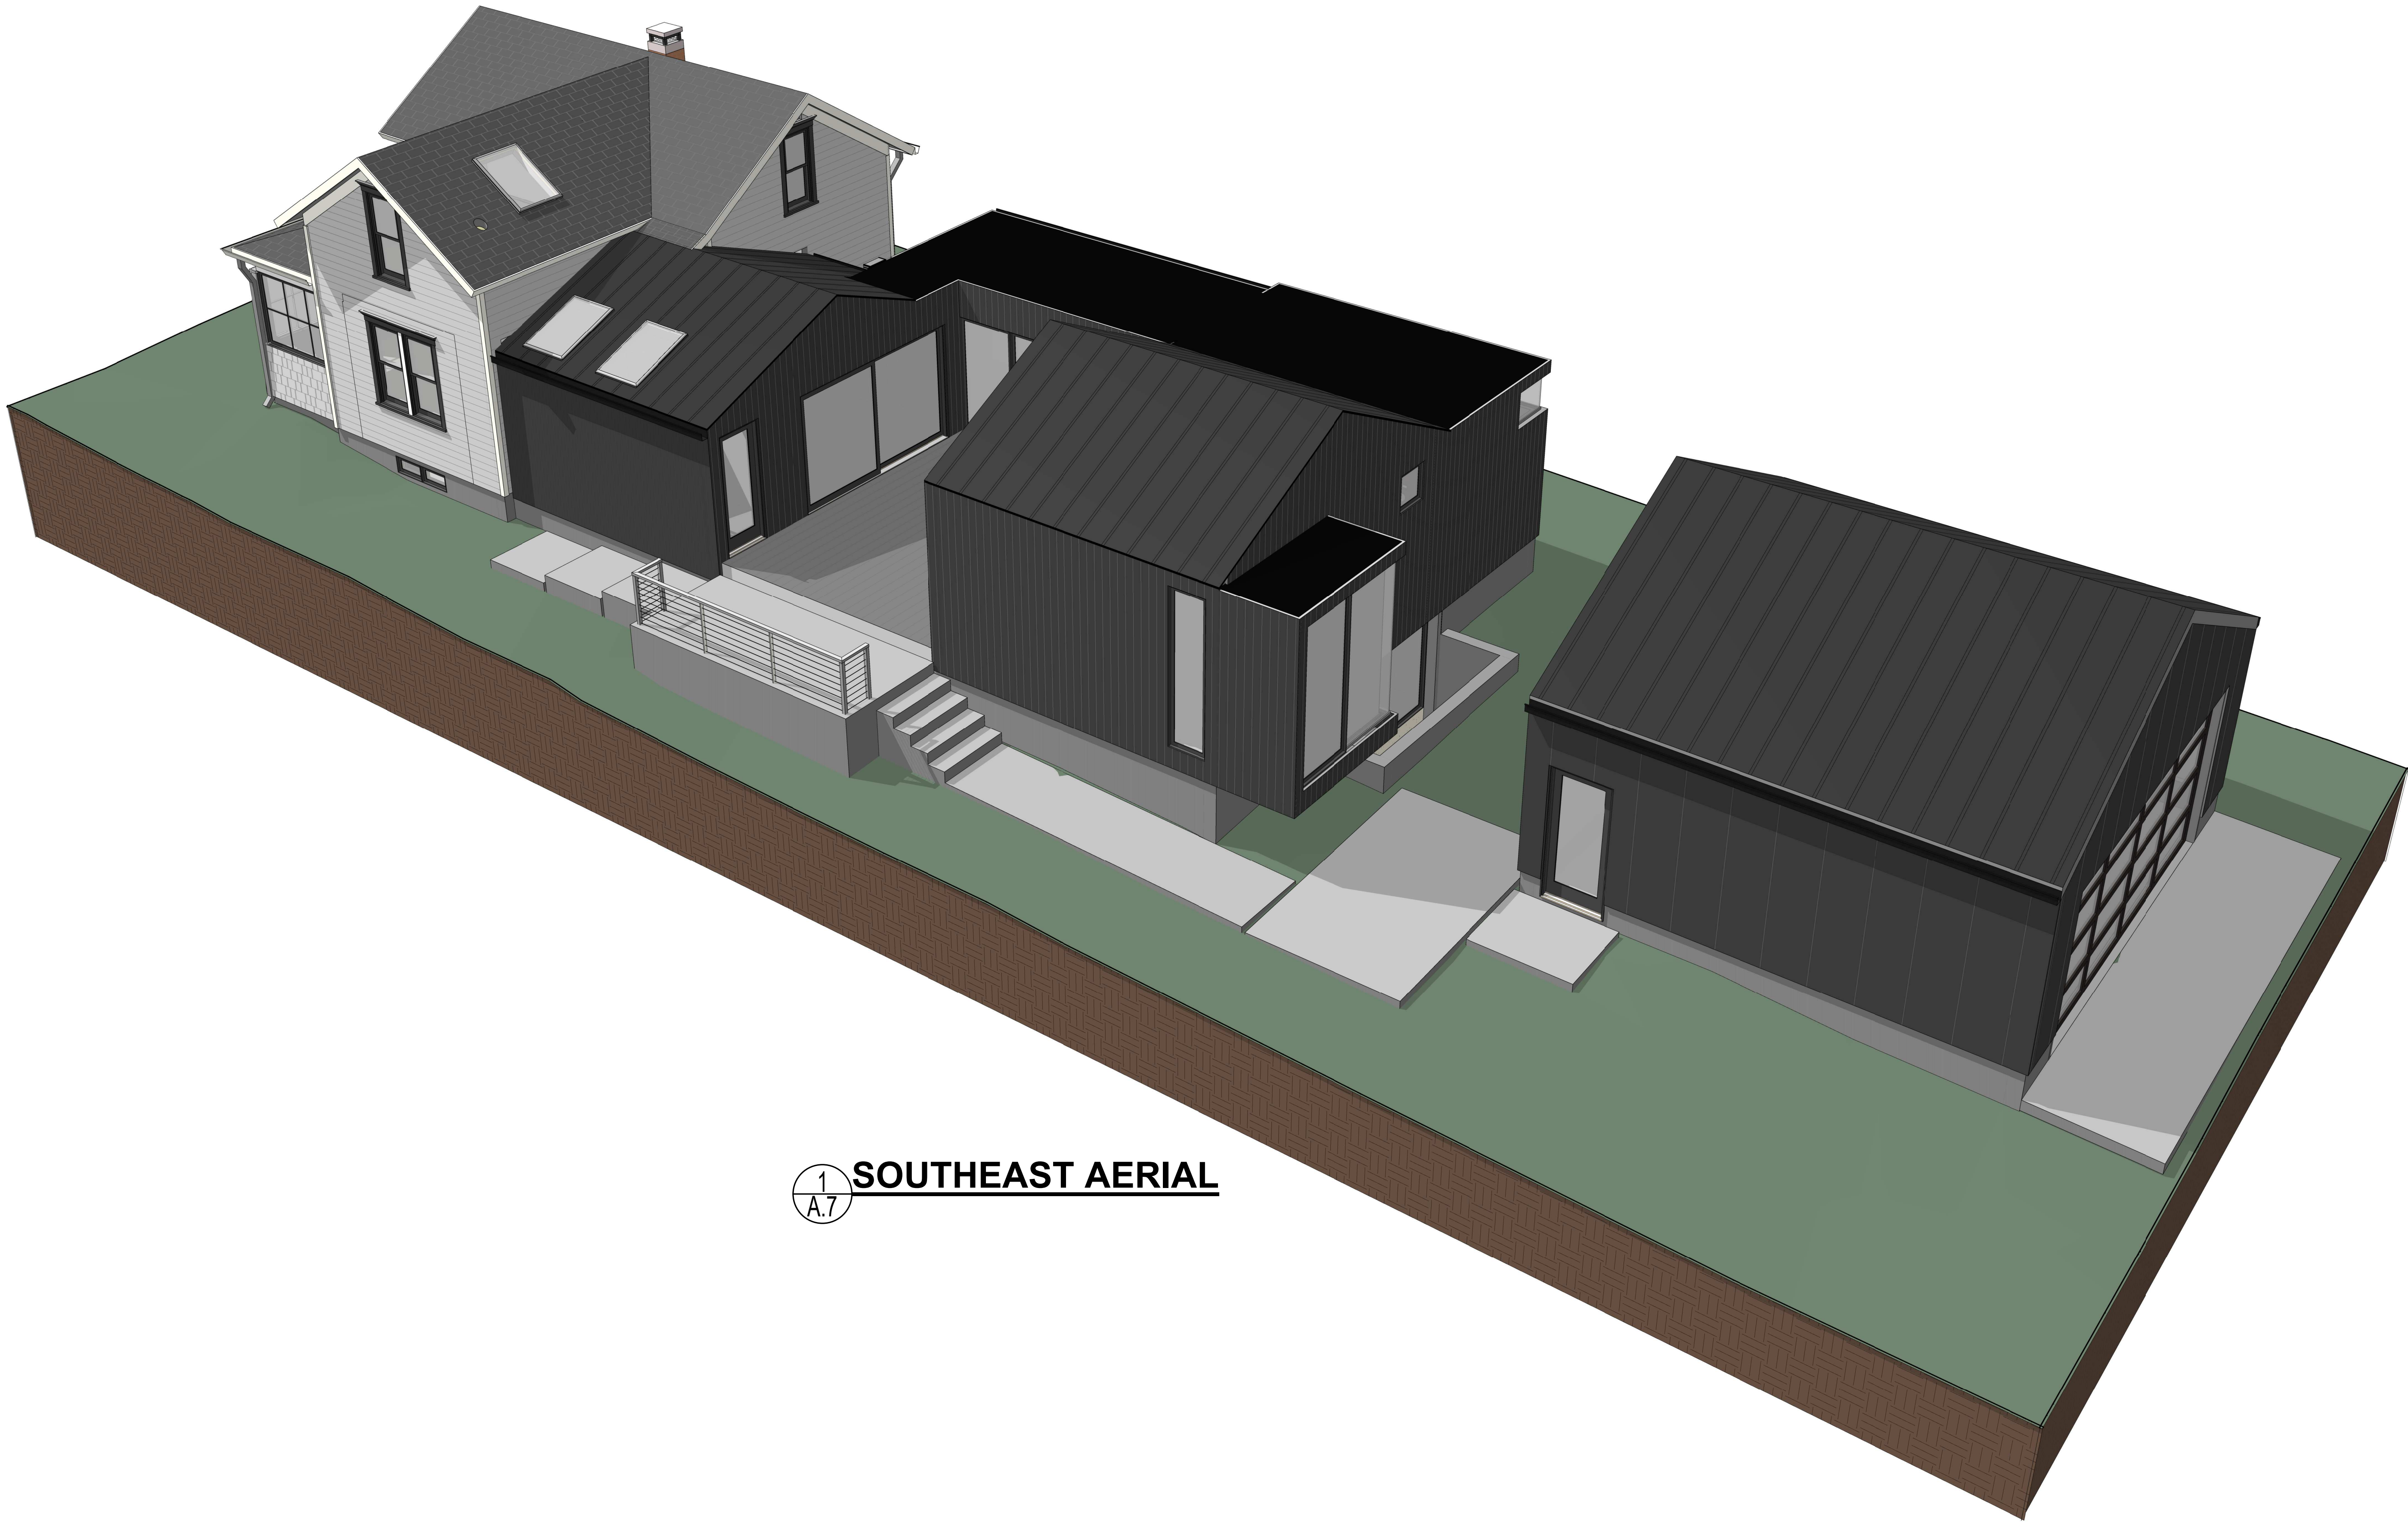

1
A.7

SOUTHEAST AERIAL



DAJDESIGN
922A MAIN STREET
LOUISVILLE, CO 80027
P. 303.527.1100
INFO@DAJDESIGN.COM

NOT FOR
CONSTRUCTION

ELD RESIDENCE

816 MCKINLEY
LOUISVILLE, CO 80027

KEVIN AND JENNY ELD

PROJECT

REVISION

DRAWING TITLE
PERSPECTIVES

SET SCHEMATIC DESIGN
DATE 08.25.2023

A.7

SHEET