
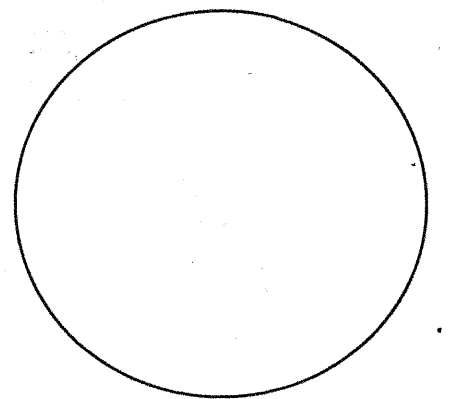


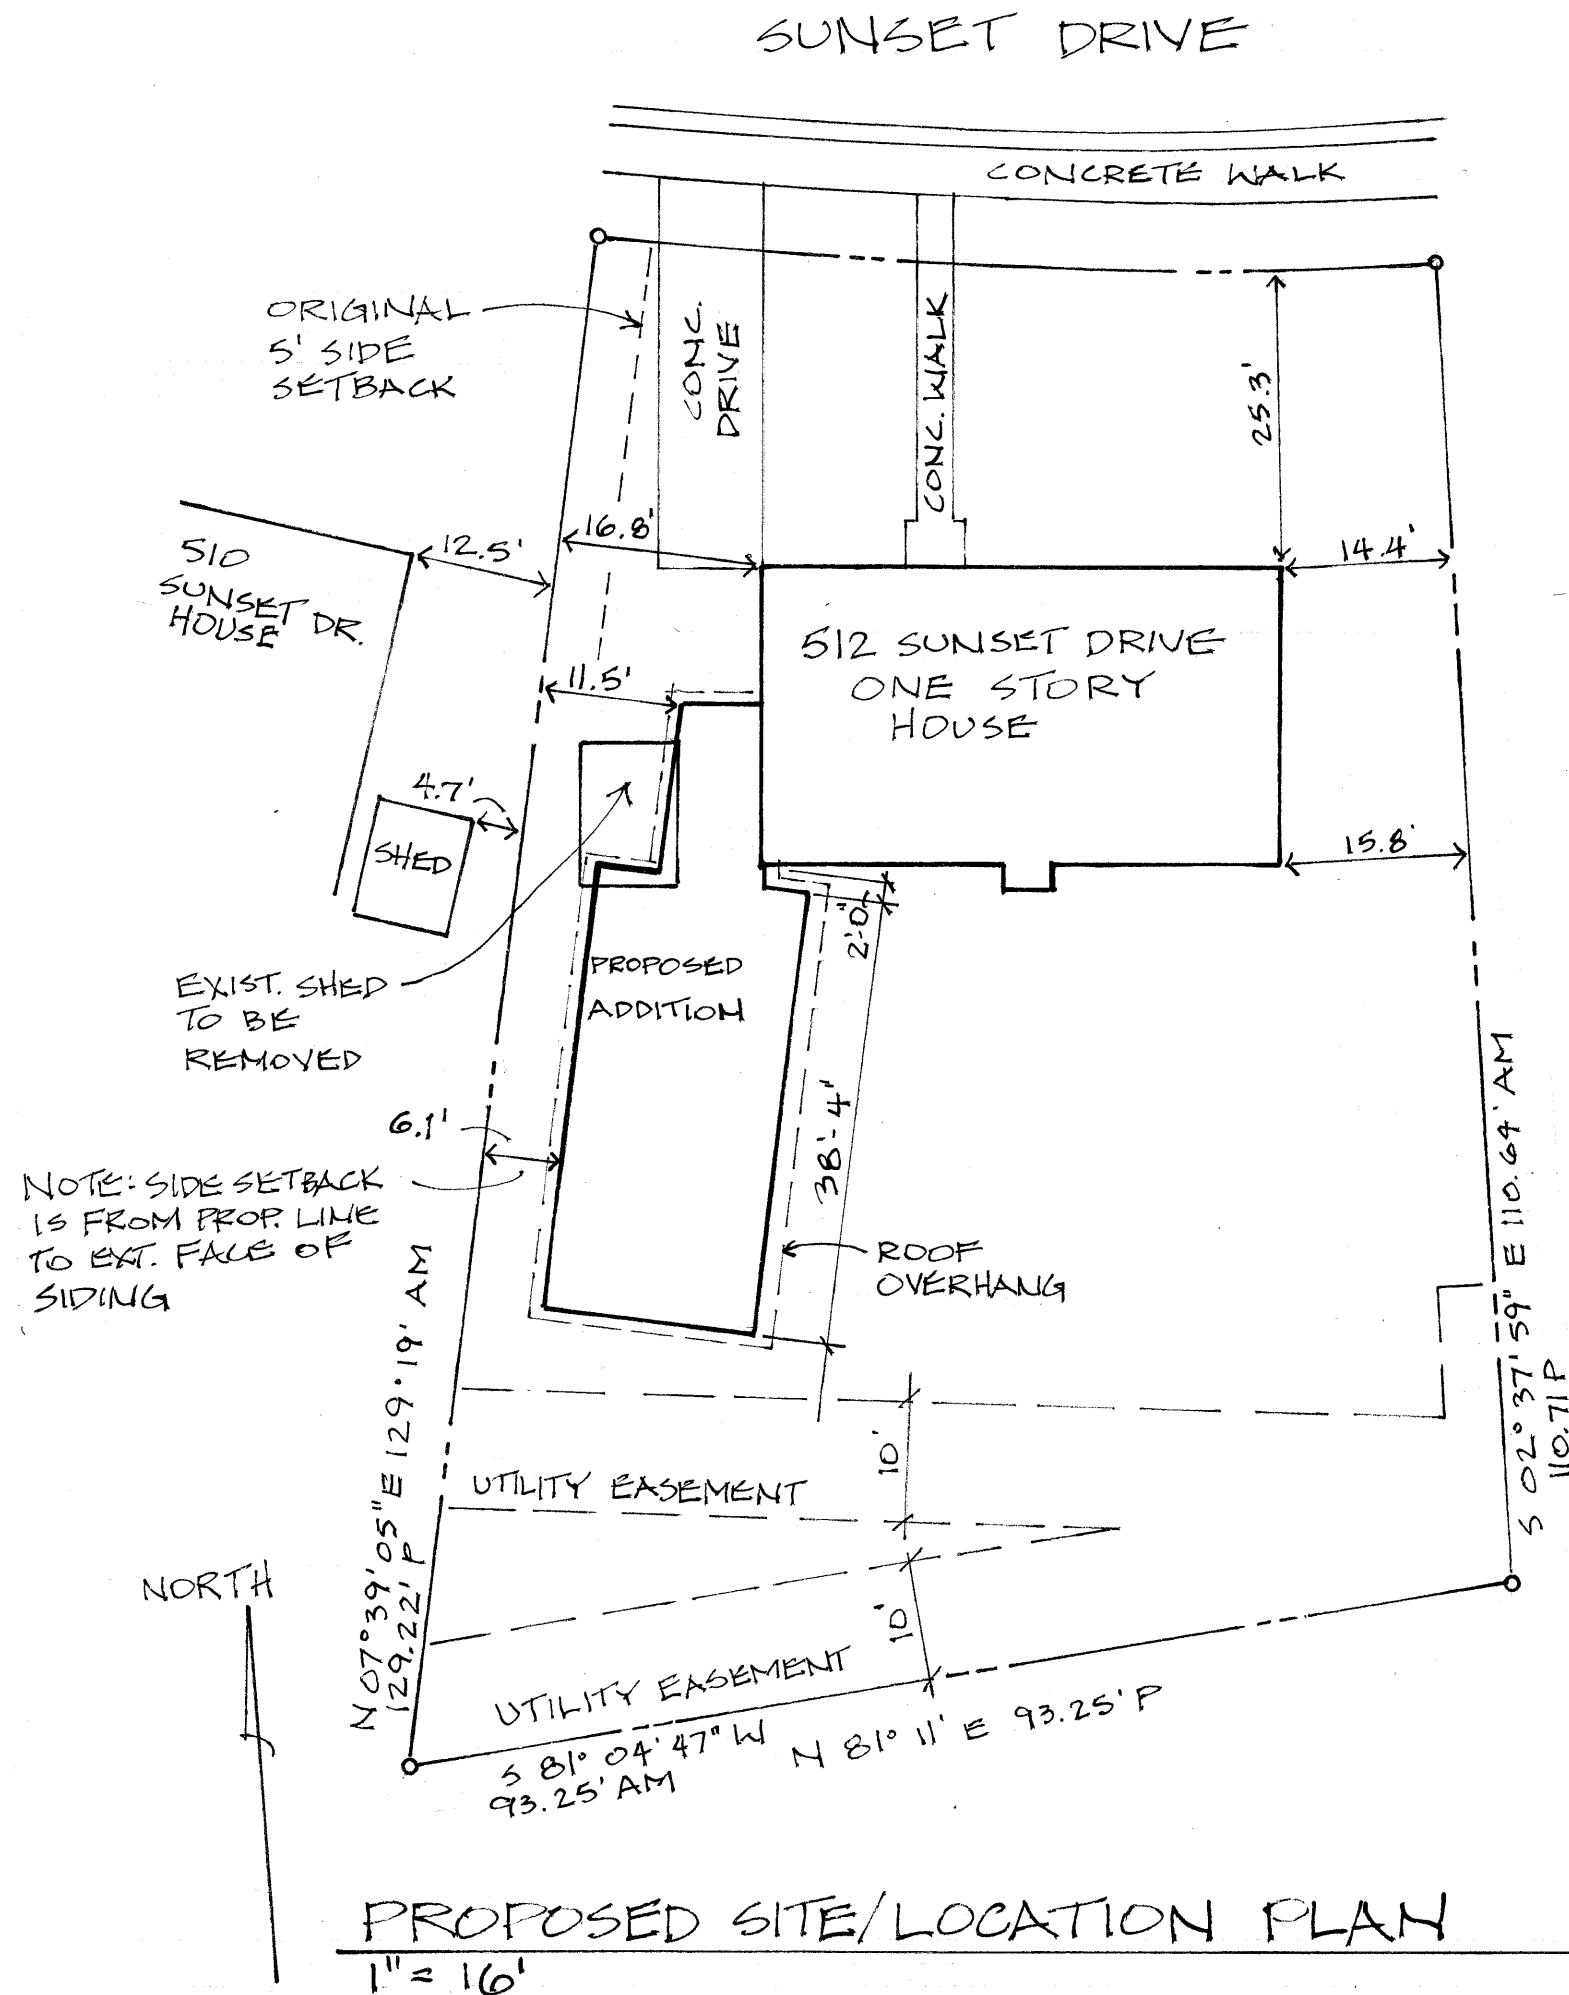

Stimson Residence
512 Sunset Drive
Louisville, CO 80027
Sheet Title: Zoning Plan
Sheet Number: Z1
Date drawn: 05-20-25
Dates revised: